

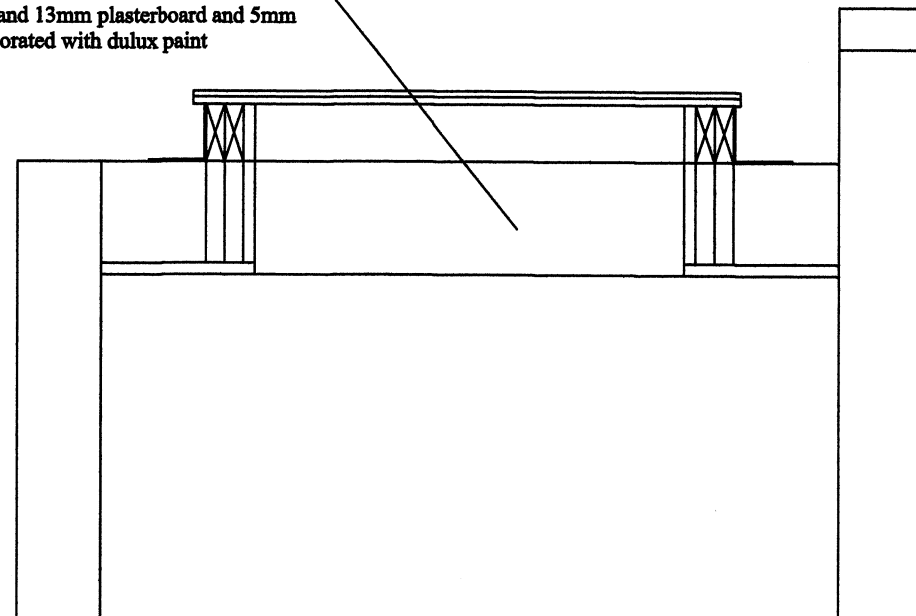


Section through Flat Roof
As existing Scale 1:20


New glazed skylight.
Double glazing to give 1.6 u-value
150mm upstand derssed in code 4 lead flashing
2 no 150mm timbwer sw upstand bolted together at
400mm c/c with m12 bolts with 30mm celotex and
vapour check and 13mm plasterboard and 5mm
skim to be decorated with dulux paint

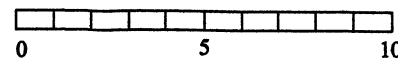

Section through Flat Roof
As Propopsed Lantern Scale 1:20

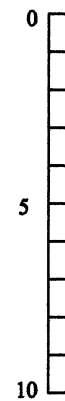


Scale Bar 1:20

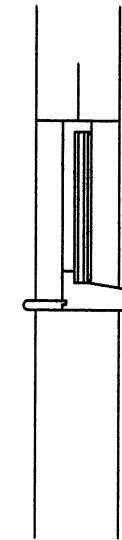

soft Wood Timber window, double glazed with
prime and twqo coat weather sheiled to match
existing windows.
u-value 1.6 w/m2
Trickle vent at top of window
Window fixed

Existing Section at Scale 1:20 of
220mm wall Showing existing
window to be replaced with new but
600mm wider

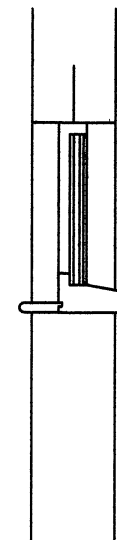

soft Wood Timber window, double glazed with
prime and twqo coat weather sheiled to match
existing windows.
u-value 1.6 w/m2
Trickle vent at top of window
Window fixed

Proposed Section at Scale 1:20
Fixed Window

REVISIONS.			CONTRACT.	DETAIL.
NO.	DETAILS.	DATE		
			8 salmon Mews West Hampstead	Boundary Detail
			CLIENT.	
			DRAWN. rgl	DATE. april 04
			REVISION.	SCALE. 1:20
			STATUS	DRAWING NO. mmc.1