

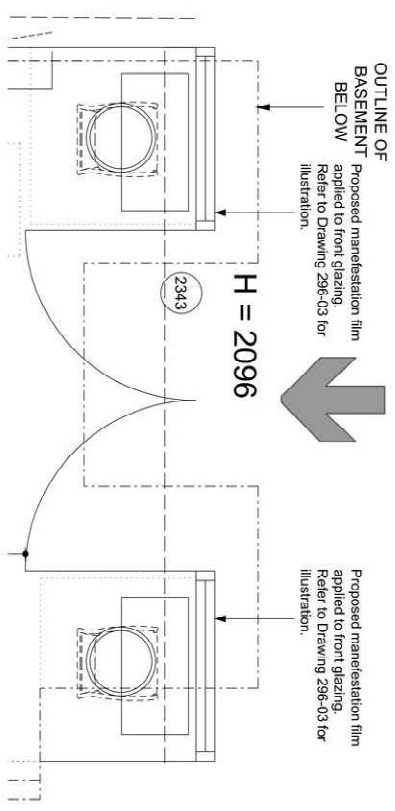


EXISTING PLAN
SCALE 1:20 @ A1

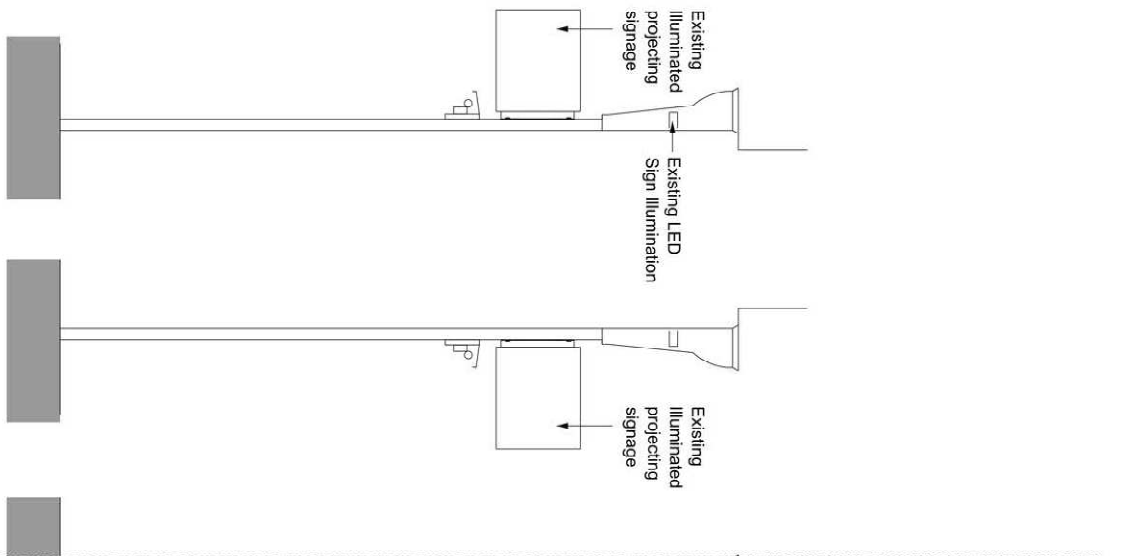


PROPOSED PLAN
SCALE 1:20 @ A1


**SKETCH PROPOSALS
NOT FOR CONSTRUCTION**

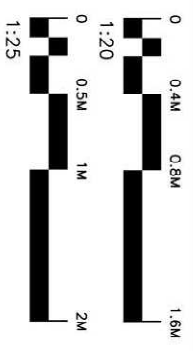


EXISTING SIDE ELEVATIONS
SCALE 1:25 @ A1

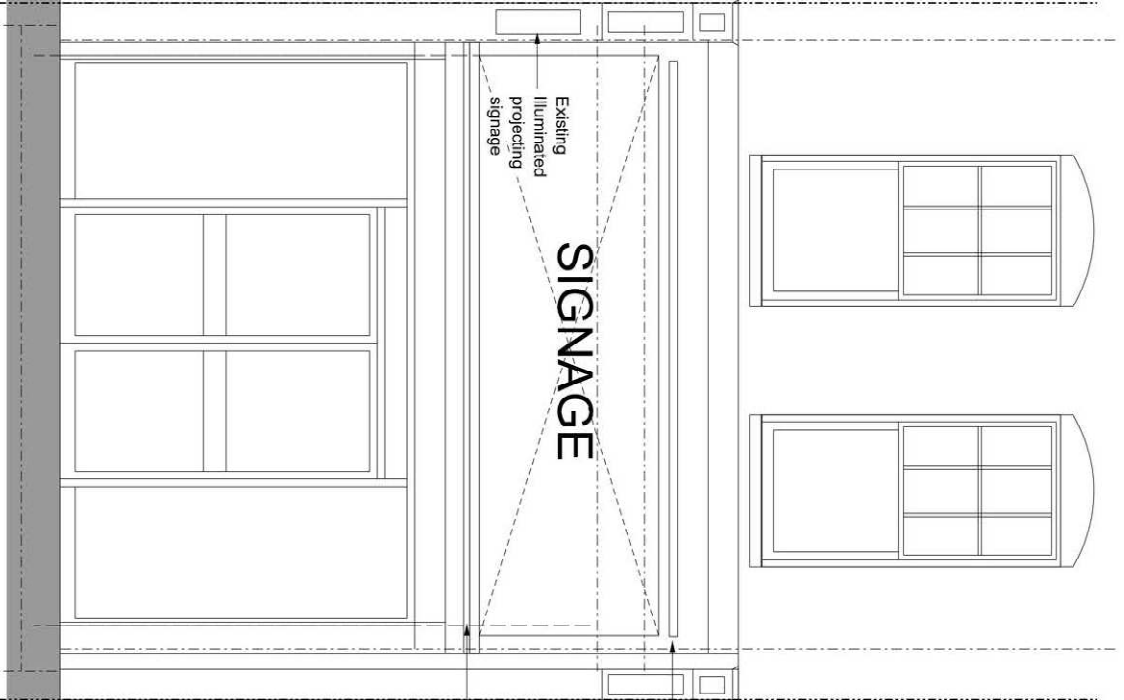

EXISTING SHOP FRONT
SCALE 1:25 @ A1

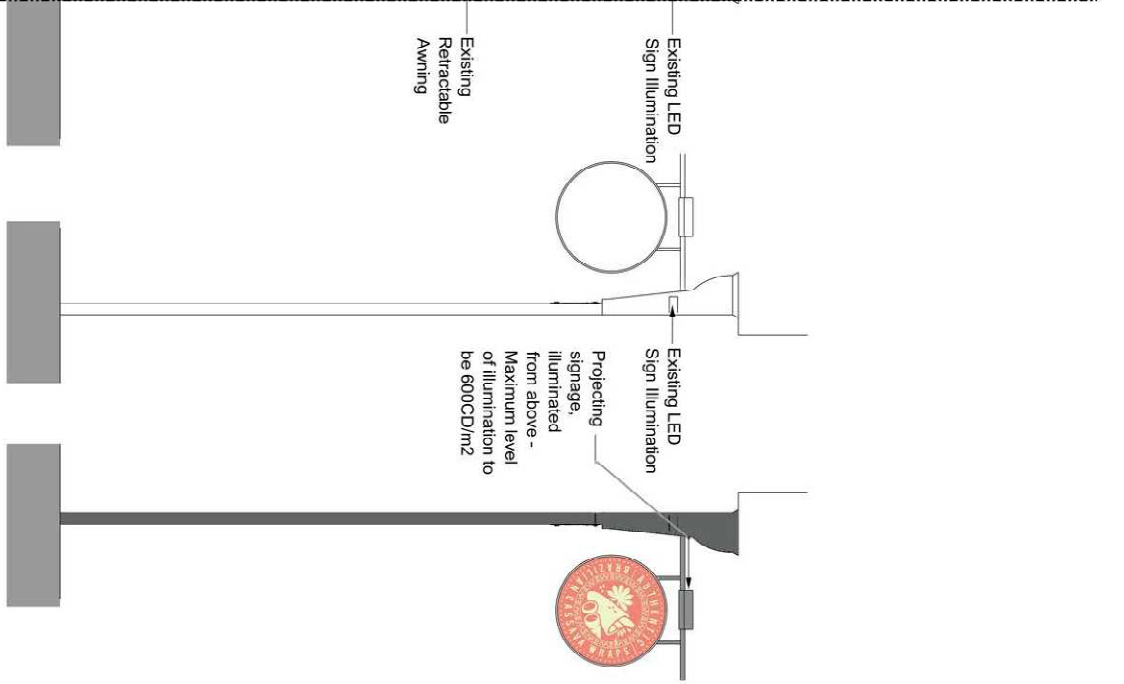

PROPOSED SIDE ELEVATIONS
SCALE 1:25 @ A1

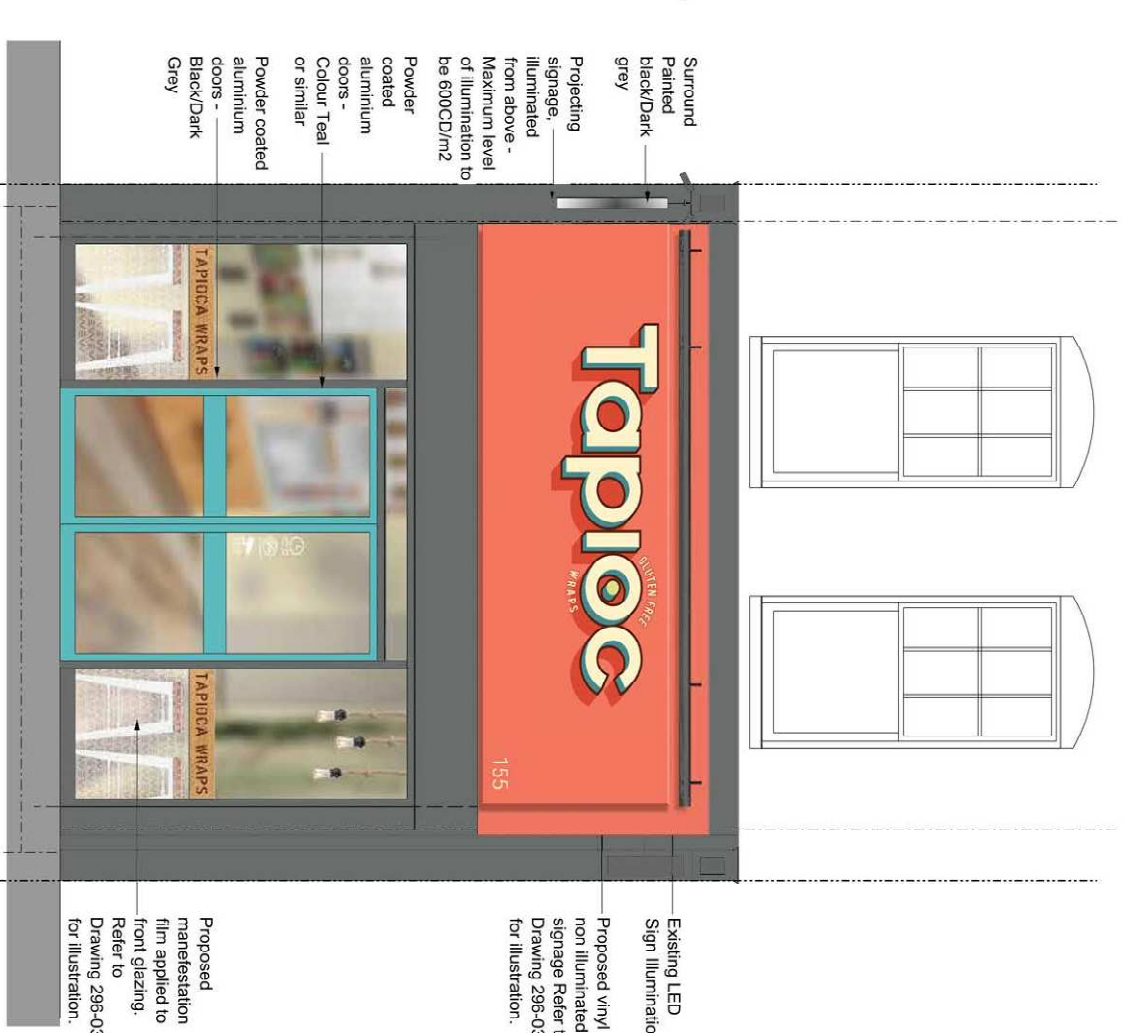

PROPOSED SHOP FRONT
SCALE 1:25 @ A1



- GENERAL NOTES:**
- DO NOT SCALE FROM THIS DRAWING, UNLESS FOR PLANNING PURPOSES
 - ALL DIMENSIONS TO BE VERIFIED ON SITE PRIOR TO ANY WORKS BEING COMMENCED
 - ANY DISCREPANCIES BETWEEN THE DRAWING AND ANY WRITTEN SPECIFICATION IS TO BE REPORTED TO WALK-IN ARCHITECTURE
 - THIS DRAWING TO BE READ IN CONJUNCTION WITH RELEVANT CONSULTANTS AND SPECIALS DRAWINGS. THE RELEVANT BRITISH STANDARDS, CODES OF PRACTICES AND BUILDING REGULATIONS
 - IF IN DOUBT ABOUT ANY OF THE WORKS, PLEASE ASK
 - THIS DRAWING IS THE COPYRIGHT OF WALK-IN ARCHITECTURE AND IS NOT TO BE REPRODUCED OR TRANSMITTED IN ANY FORM OR BY ANY MEANS, WITHOUT THE WRITTEN PERMISSION OF WALK-IN ARCHITECTURE
 - ANY WORK DONE ON THE PARTY WALL OR BOUNDARY LINE NEEDS TO HAVE A PARTY WALL AWARD IN PLACE
 - BOUNDARY LINES AND BOUNDARY LINE REQUIREMENTS ARE APPROXIMATE AND NEED TO BE CONFIRMED

REV.	DATE	REVISIONS
P	04/19	ISSUED PRELIMINARY TO CLIENT
A	03/19	REVISED TO SUIT PLANNING OFFICER COMMENTS
B	01/20	REVISED TO SUIT PLANNING OFFICER COMMENTS

CLIENT: EAT GREEN GO GREEN	PROJECT: TAPIOC - CONCEPT RETAIL DESIGN	83 High Street, Caterham, Surrey CR3 5UF
SCALE: 1:25 @ A1	DRAWING TITLE: EXISTING AND PROPOSED SHOP FRONT PLANS AND ELEVATIONS	WALK-IN ARCHITECTURE
SCALE: 1:20 @ A1	ISSUED FOR: PLANNING	Tel. 01883 345 558
DRAWN: AC	REVISION: B	DRAWING NUMBER: 296-03
DATE: 04/2018		www.walkinarch.co.uk