




Project:
8-10 SOUTHAMPTON ROW

Title:
BASEMENT -1 LEVEL - PROPOSED ATTENUATION TANK

Made by. OG	Job No. 70025363	Date. 11.03.19
Checked by. BA	Revision. P02	Page No. 1/3
Drawnig No. DDN-STR-023		

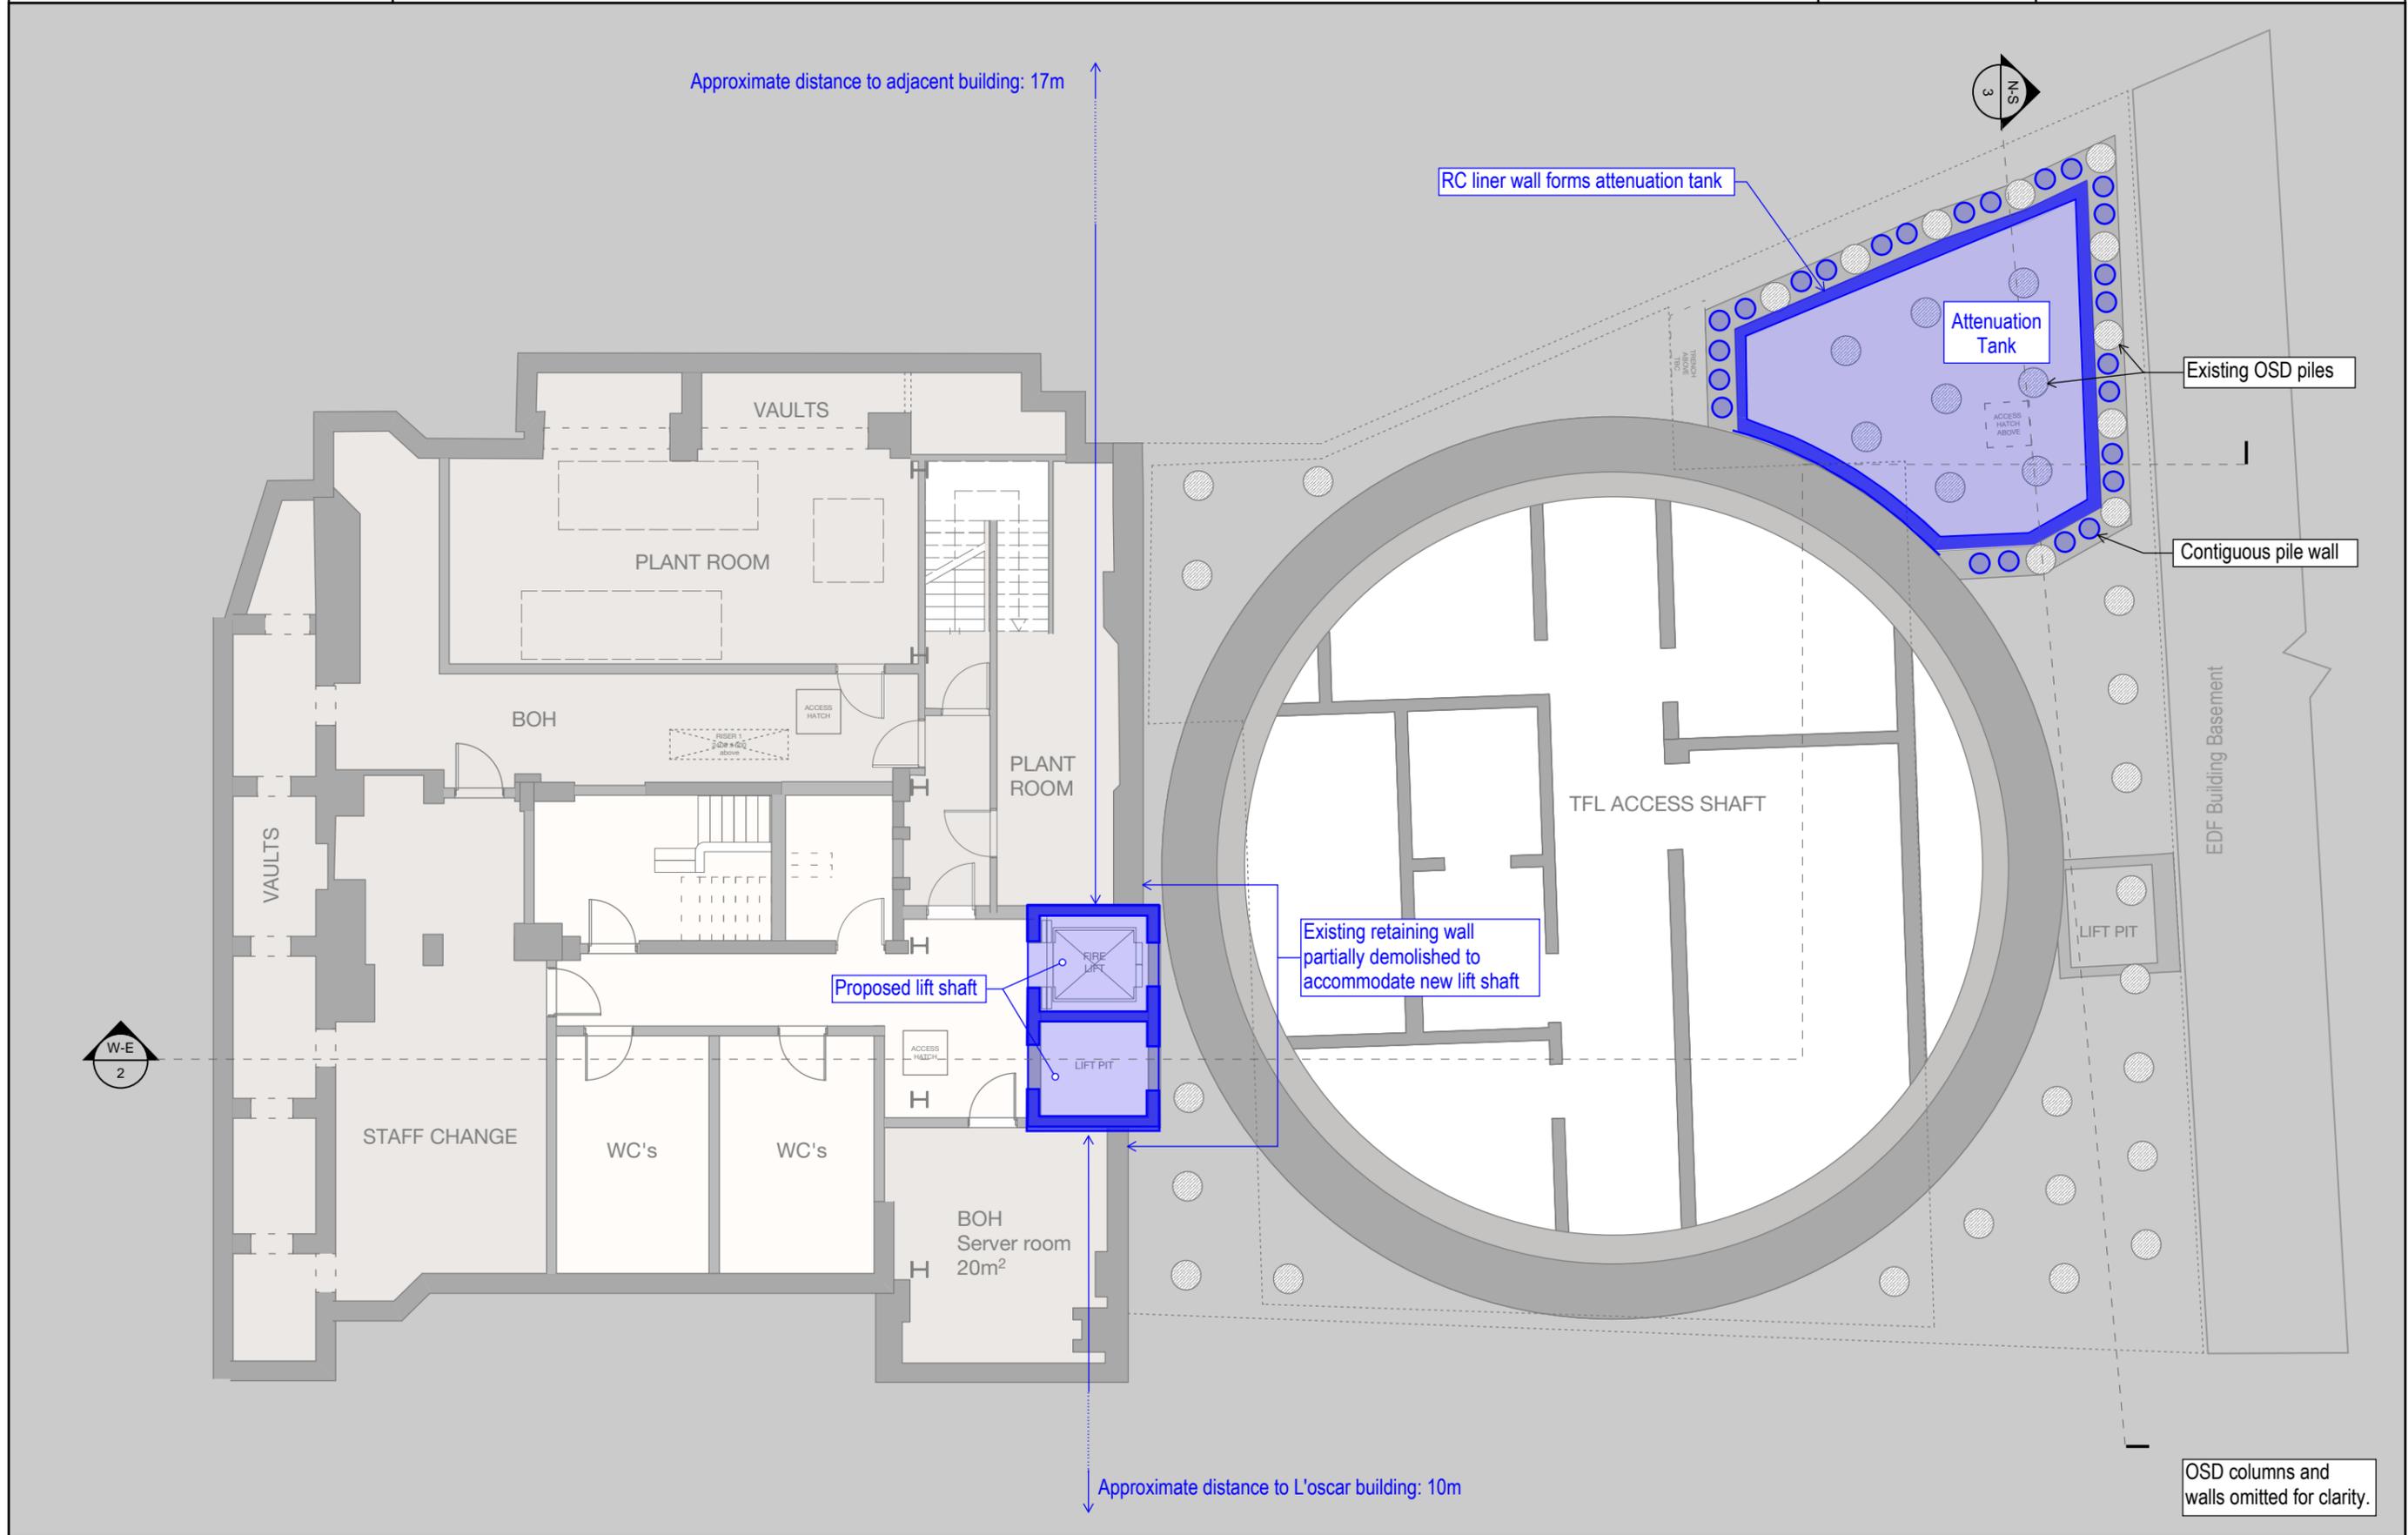



OSD columns and walls omitted for clarity.



Project.
8-10 SOUTHAMPTON ROW

Title.
BUILDING SECTION - PROXIMITY TO ADJACENT BUILDINGS

Made by. OG	Job No. 70025363	Date. 11.03.19
Checked by. BA	Revision. P02	Page No. 2/3
Drawnig No. DDN-STR-023		

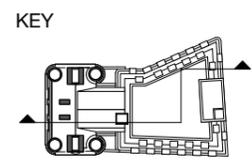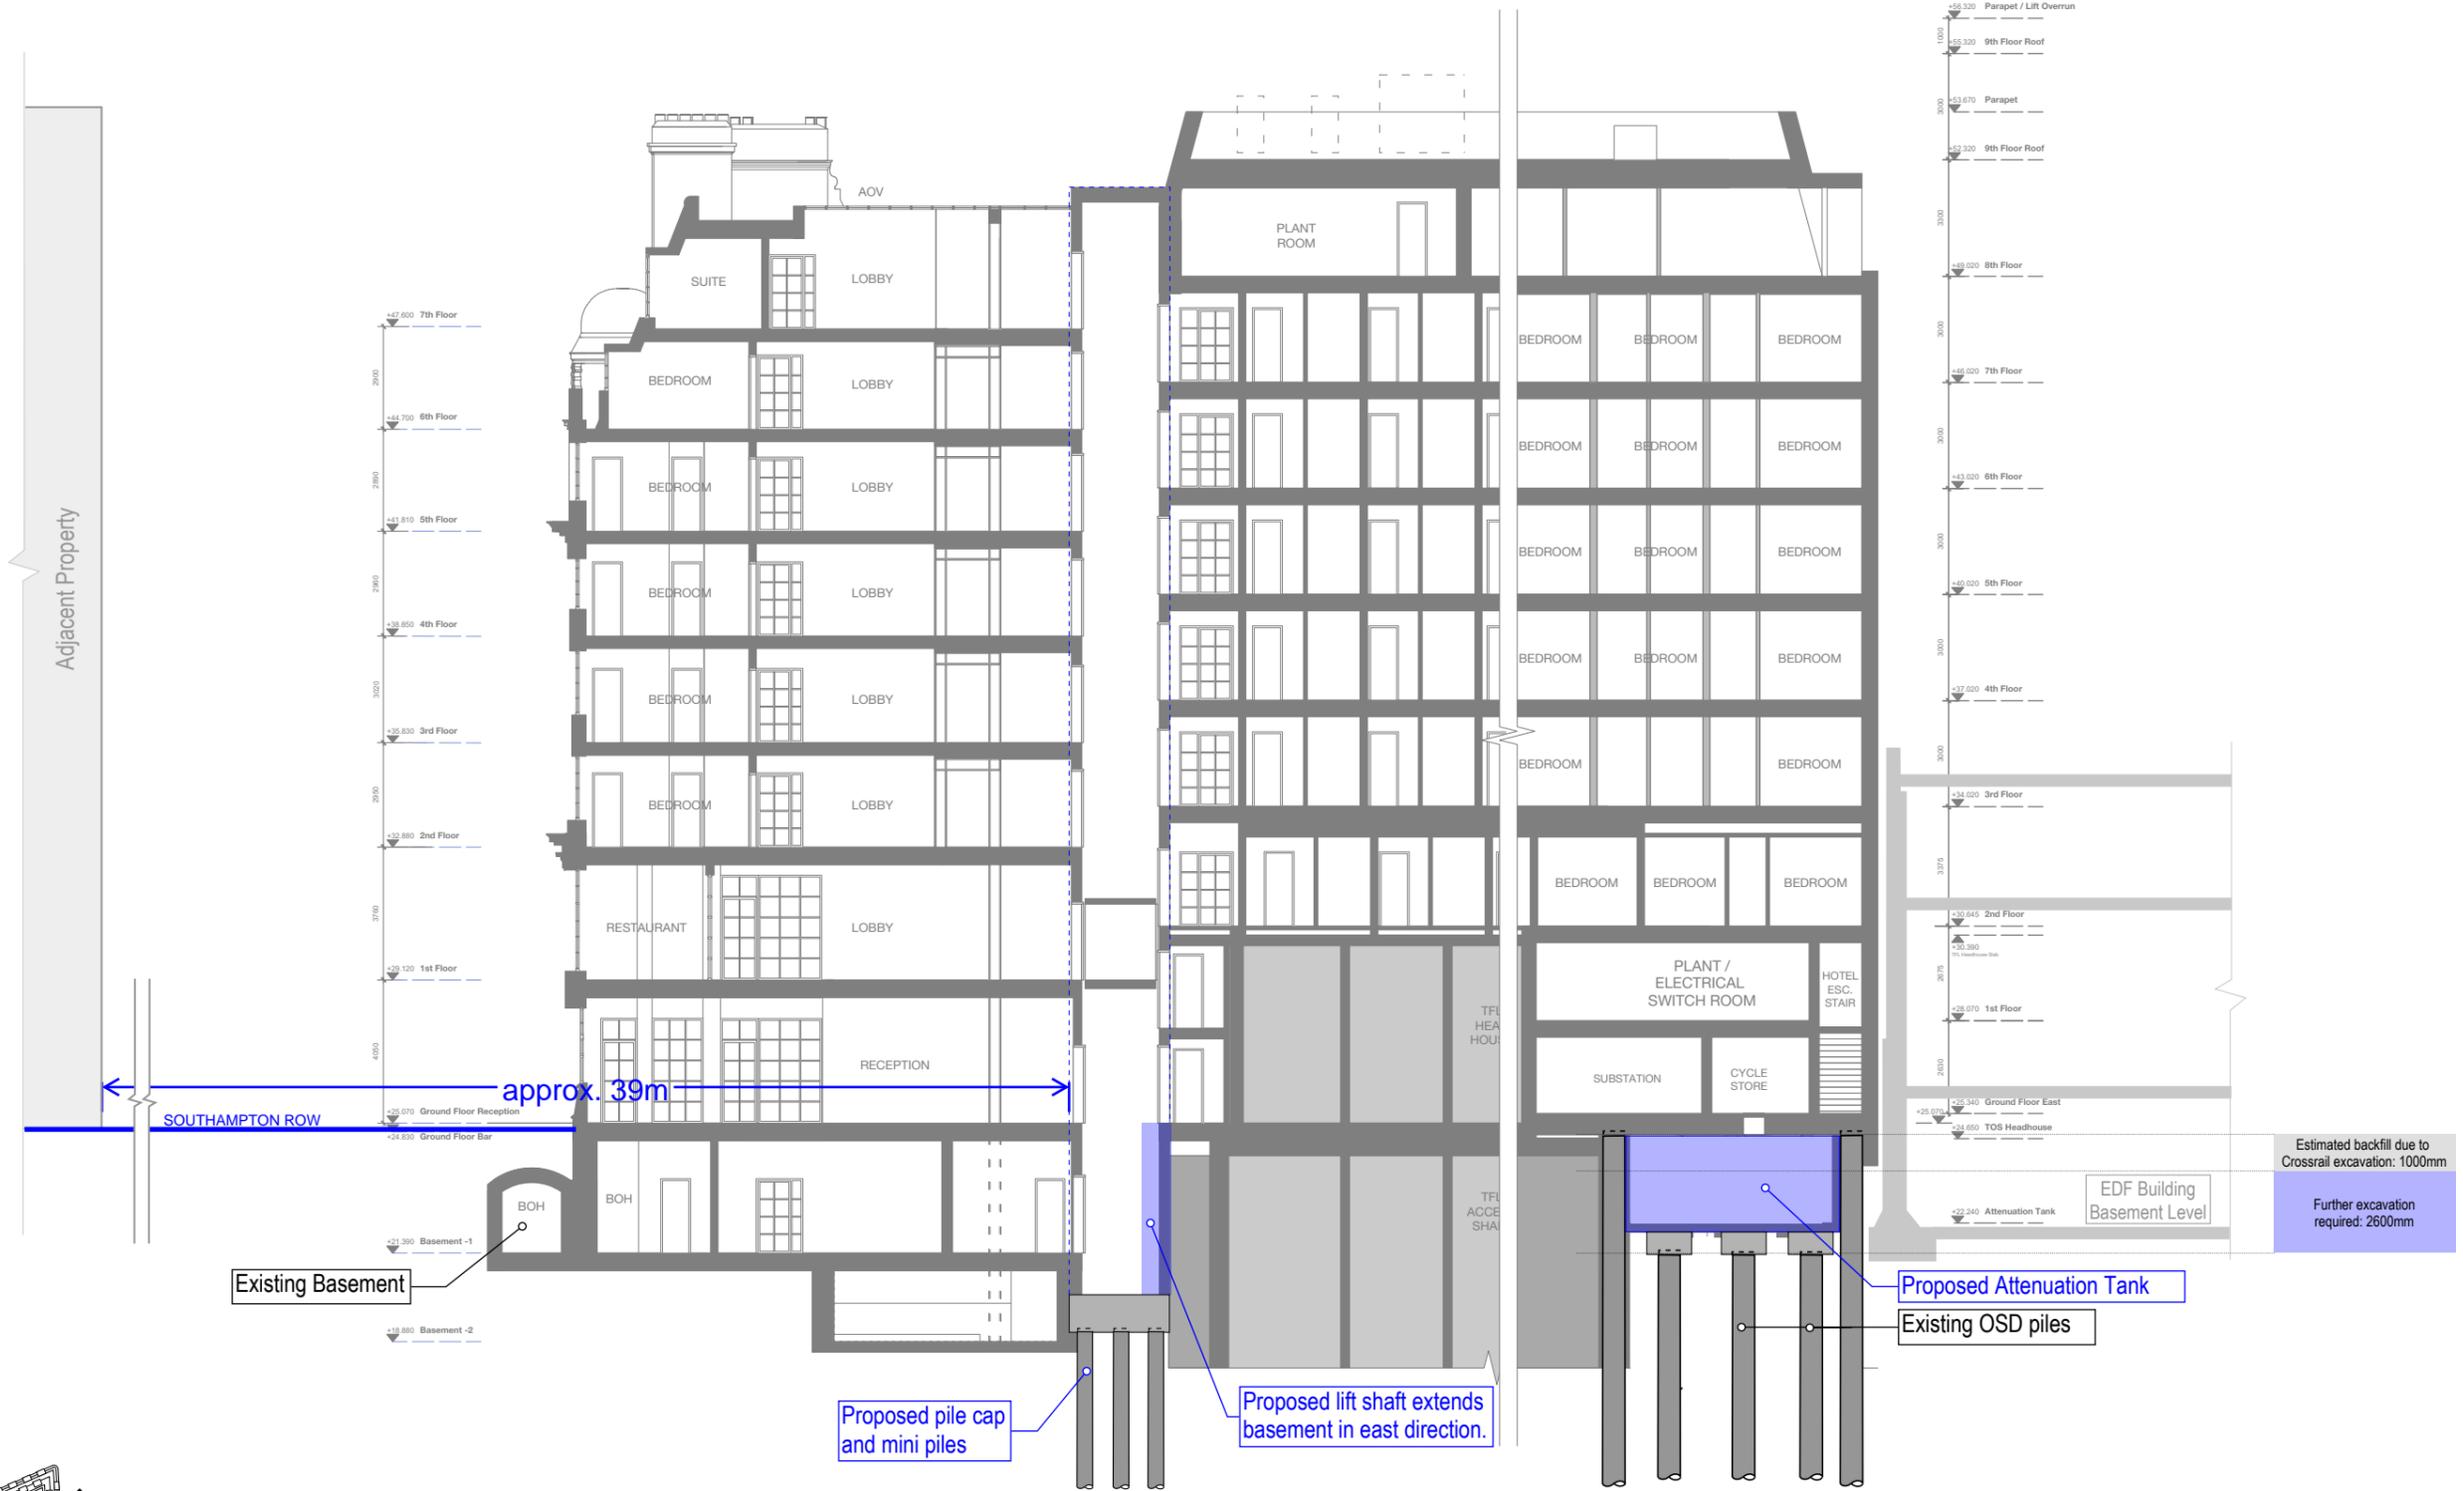

SECTION WEST-EAST

Estimated backfill due to Crossrail excavation: 1000mm
Further excavation required: 2600mm


OSD columns and walls omitted for clarity.



Project.
8-10 SOUTHAMPTON ROW

Title.
BUILDING SECTION - PROXIMITY TO ADJACENT BUILDINGS - NORTH/SOUTH

Made by. OG	Job No. 70025363	Date. 17.03.19
Checked by. BA	Revision. P02	Page No. 3/3
Drawnig No. DDN-STR-023		

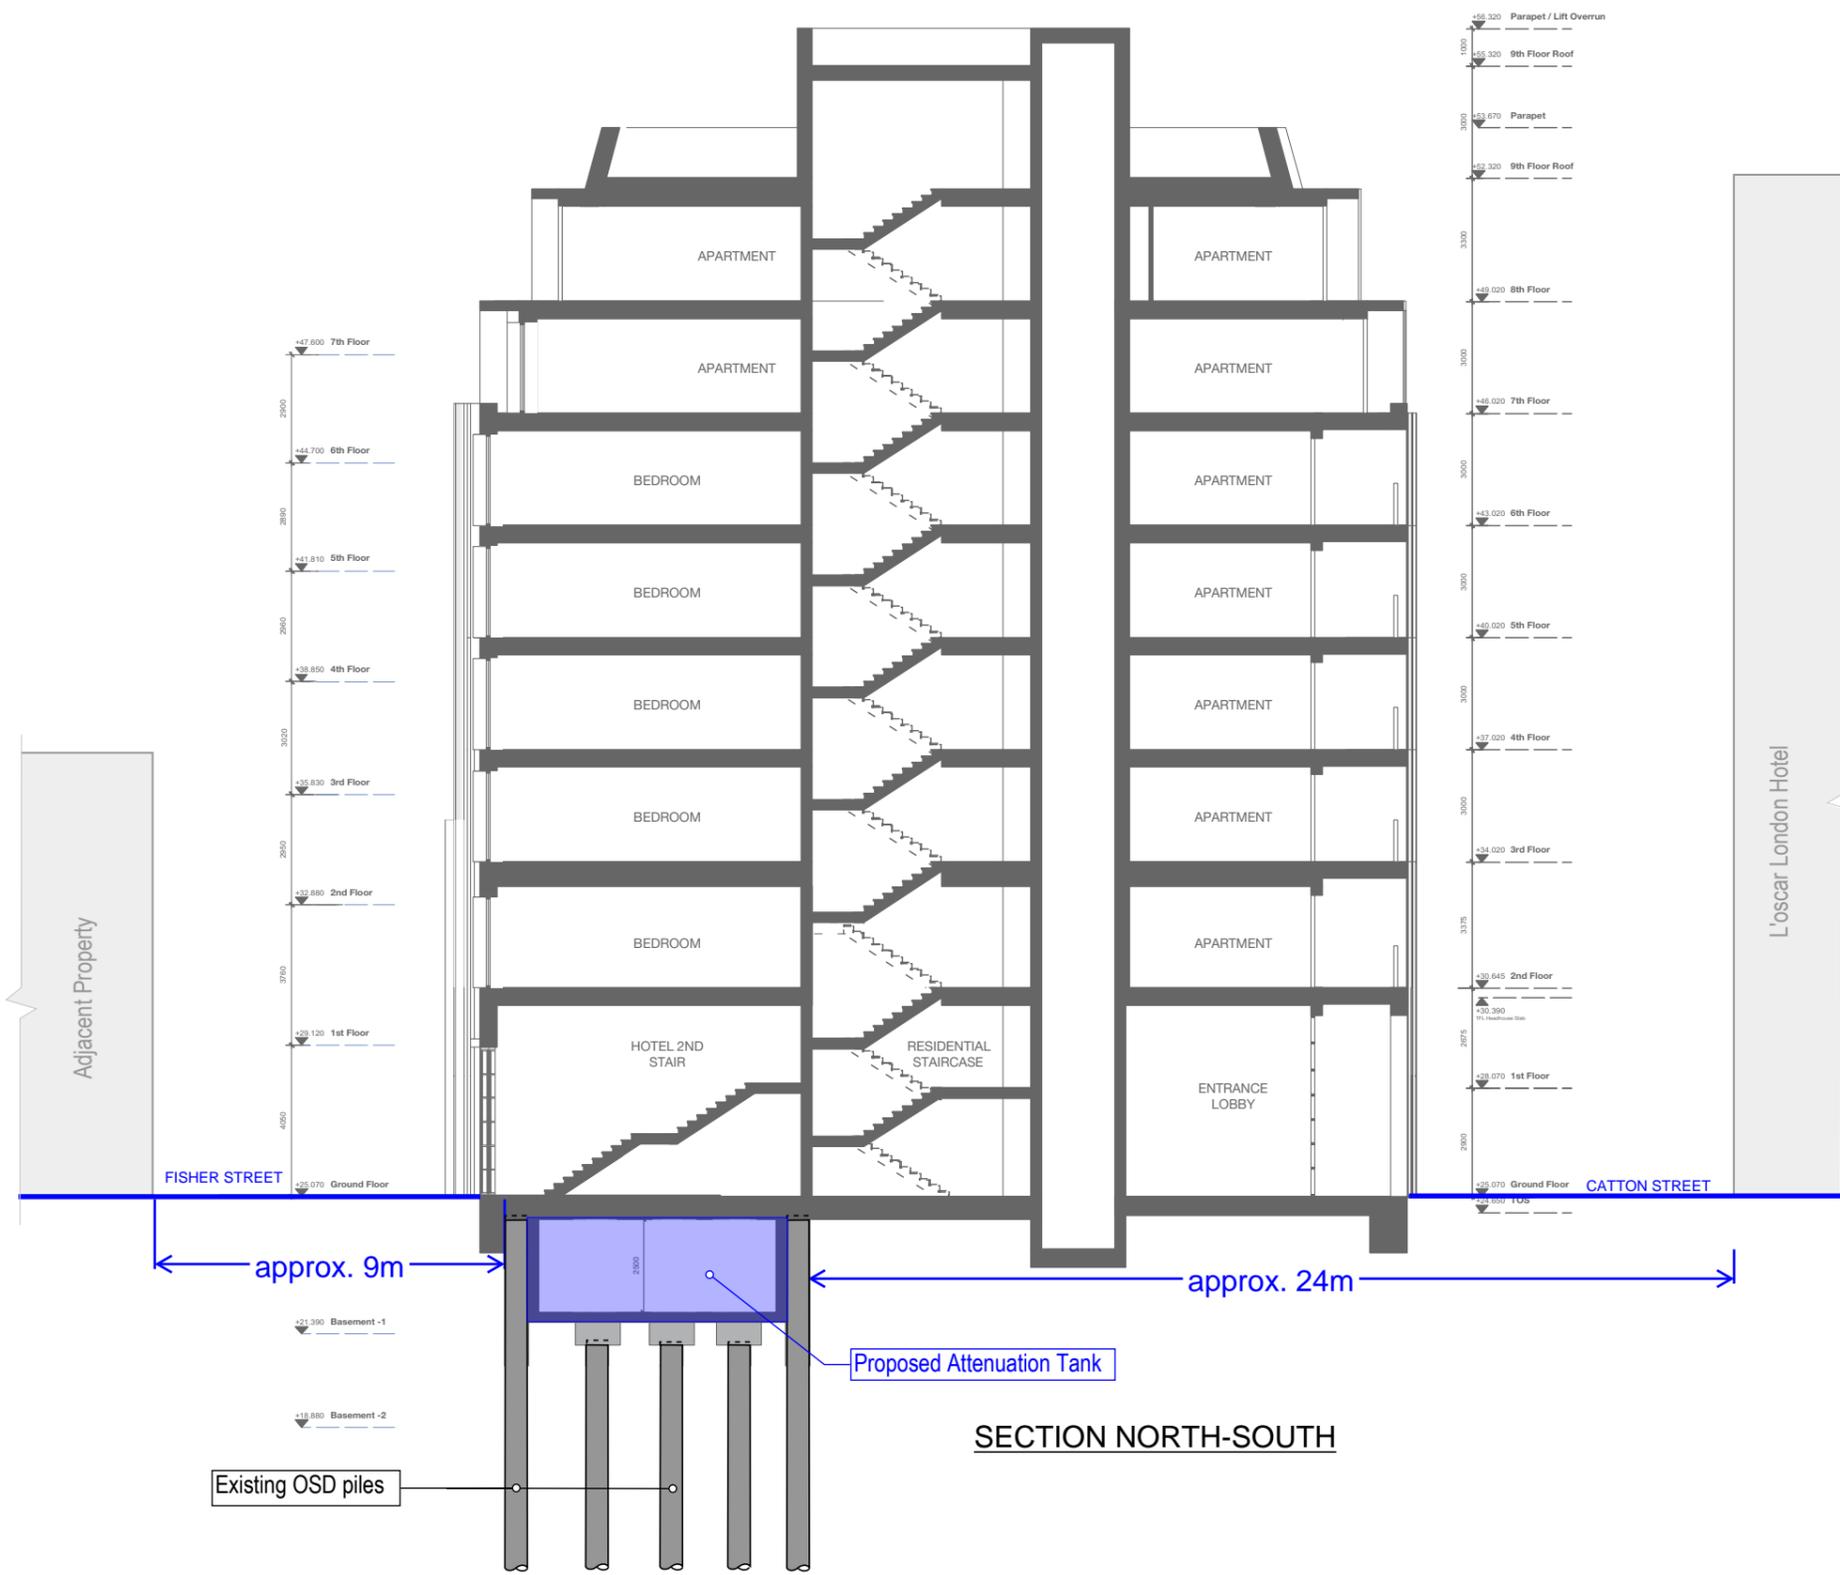

SECTION NORTH-SOUTH

OSD columns and walls omitted for clarity.