



THIS DRAWING IS PROTECTED BY COPYRIGHT - FIGURED DIMENSIONS ONLY TO BE TAKEN FROM THIS DRAWING. DIMENSIONS TO BE CHECKED ON SITE AND ANY DISCREPANCIES REPORTED TO THE ARCHITECT IMMEDIATELY.  
 PURPOSE OF ISSUE: (A) FOR COMMENT / CO-ORDINATION (B) FOR INFORMATION (C) FOR APPROVAL (D) FOR TENDER (E) FOR CONSTRUCTION (F) FINAL DESIGN DRAWING

Rev	Rev Date	Revision Description	Drawn/Checked	Purpose/Issue
A	12-05-2017	For Planning		
B	25-05-2017	For Planning		
C	06-06-2017	For Planning		
D	01-12-2017	For Planning		

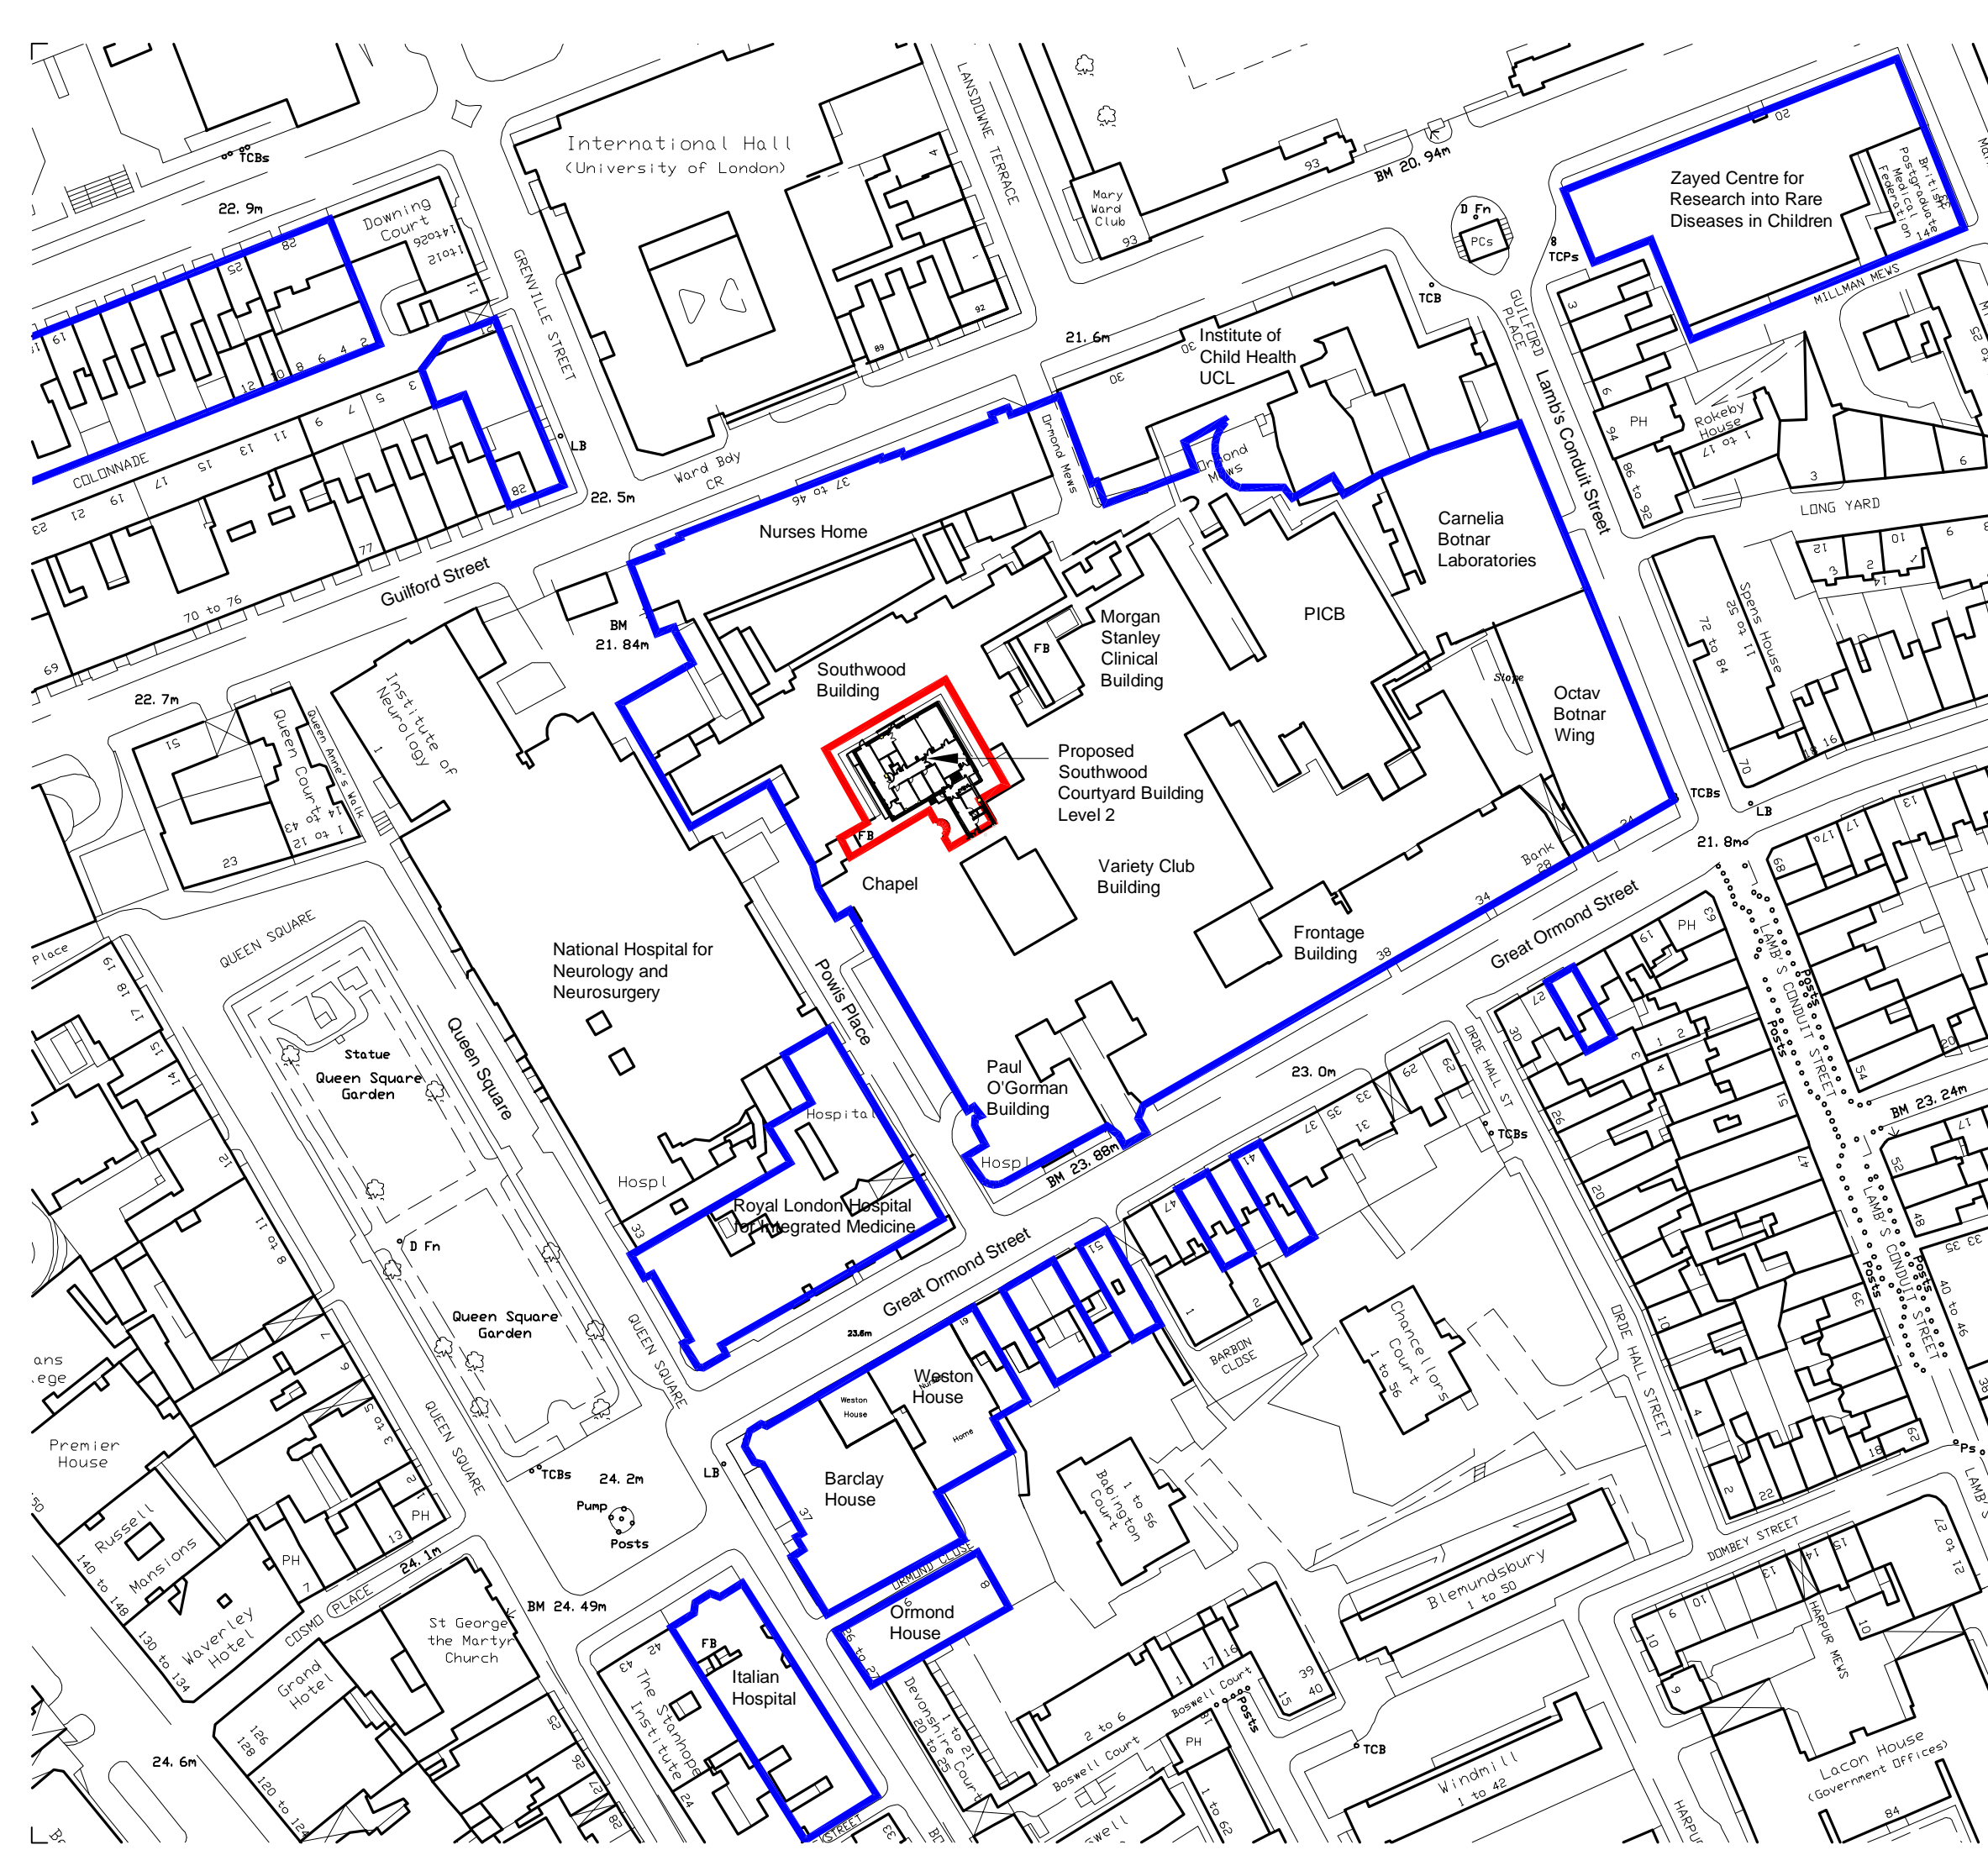

— Ownership Boundary  
— Planning Application Boundary

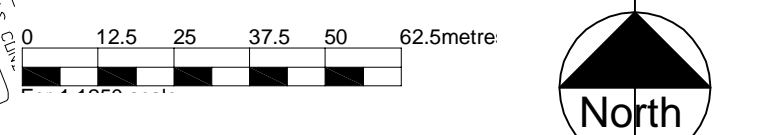

<b>FOR APPROVAL</b>			
Location Plan	16021	(00)011	[ ]
Great Ormond Street Hospital for Children - NHS Foundation Trust	JOB NUMBER	DRAWING NUMBER	RE
	May 2017	1:1250@A3	
	DATE	SCALE	

Ansell & Bailey LLP Chartered Architects 24-32 Stephenson Way London NW1 2HD 020 7387 0141 architects@ansellandbailey.c

**ANSELL + BAILEY**