



Do not scale off this drawing.

All indicated dimensions to be checked and verified on site by the Main Contractor before commencement of any fabrication drawings or work whatsoever on site.


Report all discrepancies to the Architect immediately. This drawing is to be read in conjunction with all the related Architect's and Structural Engineer's drawings, details and all relevant information.

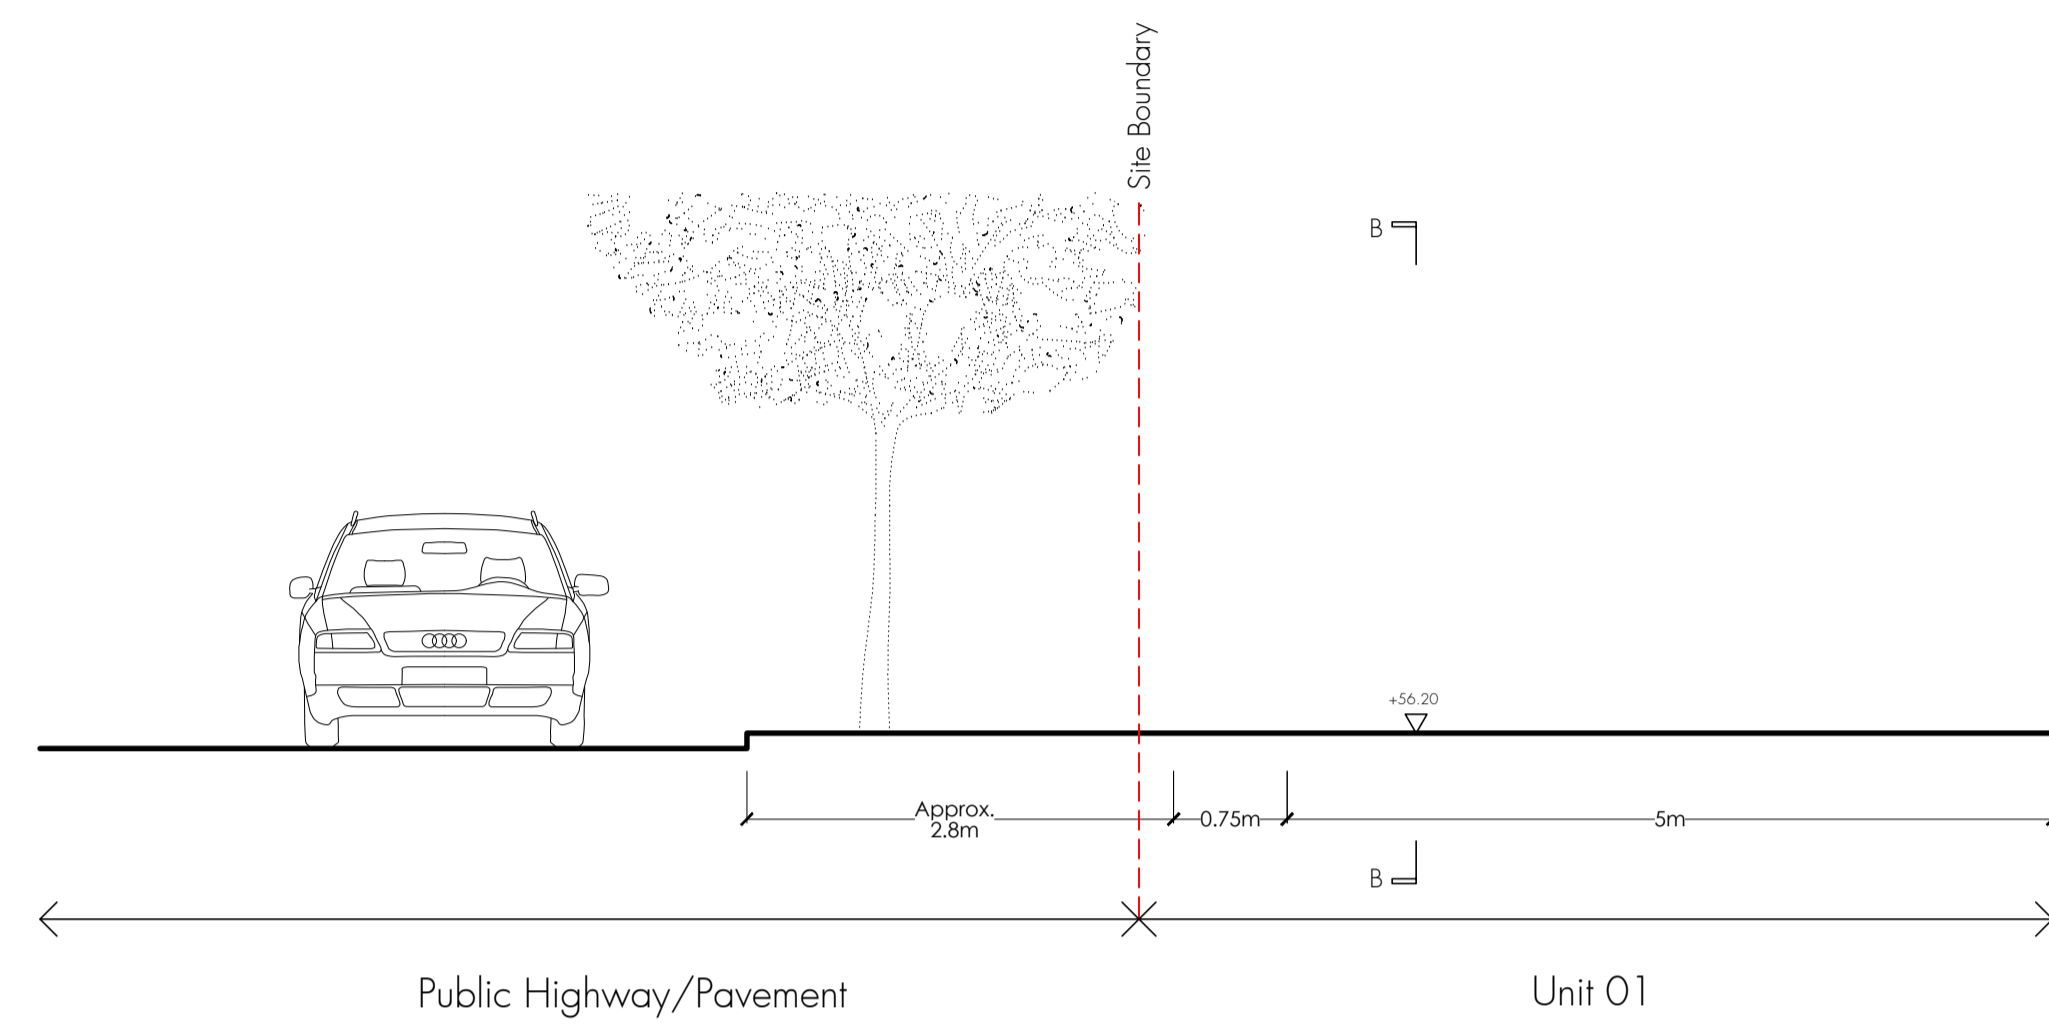


EXISTING - SECTION AA

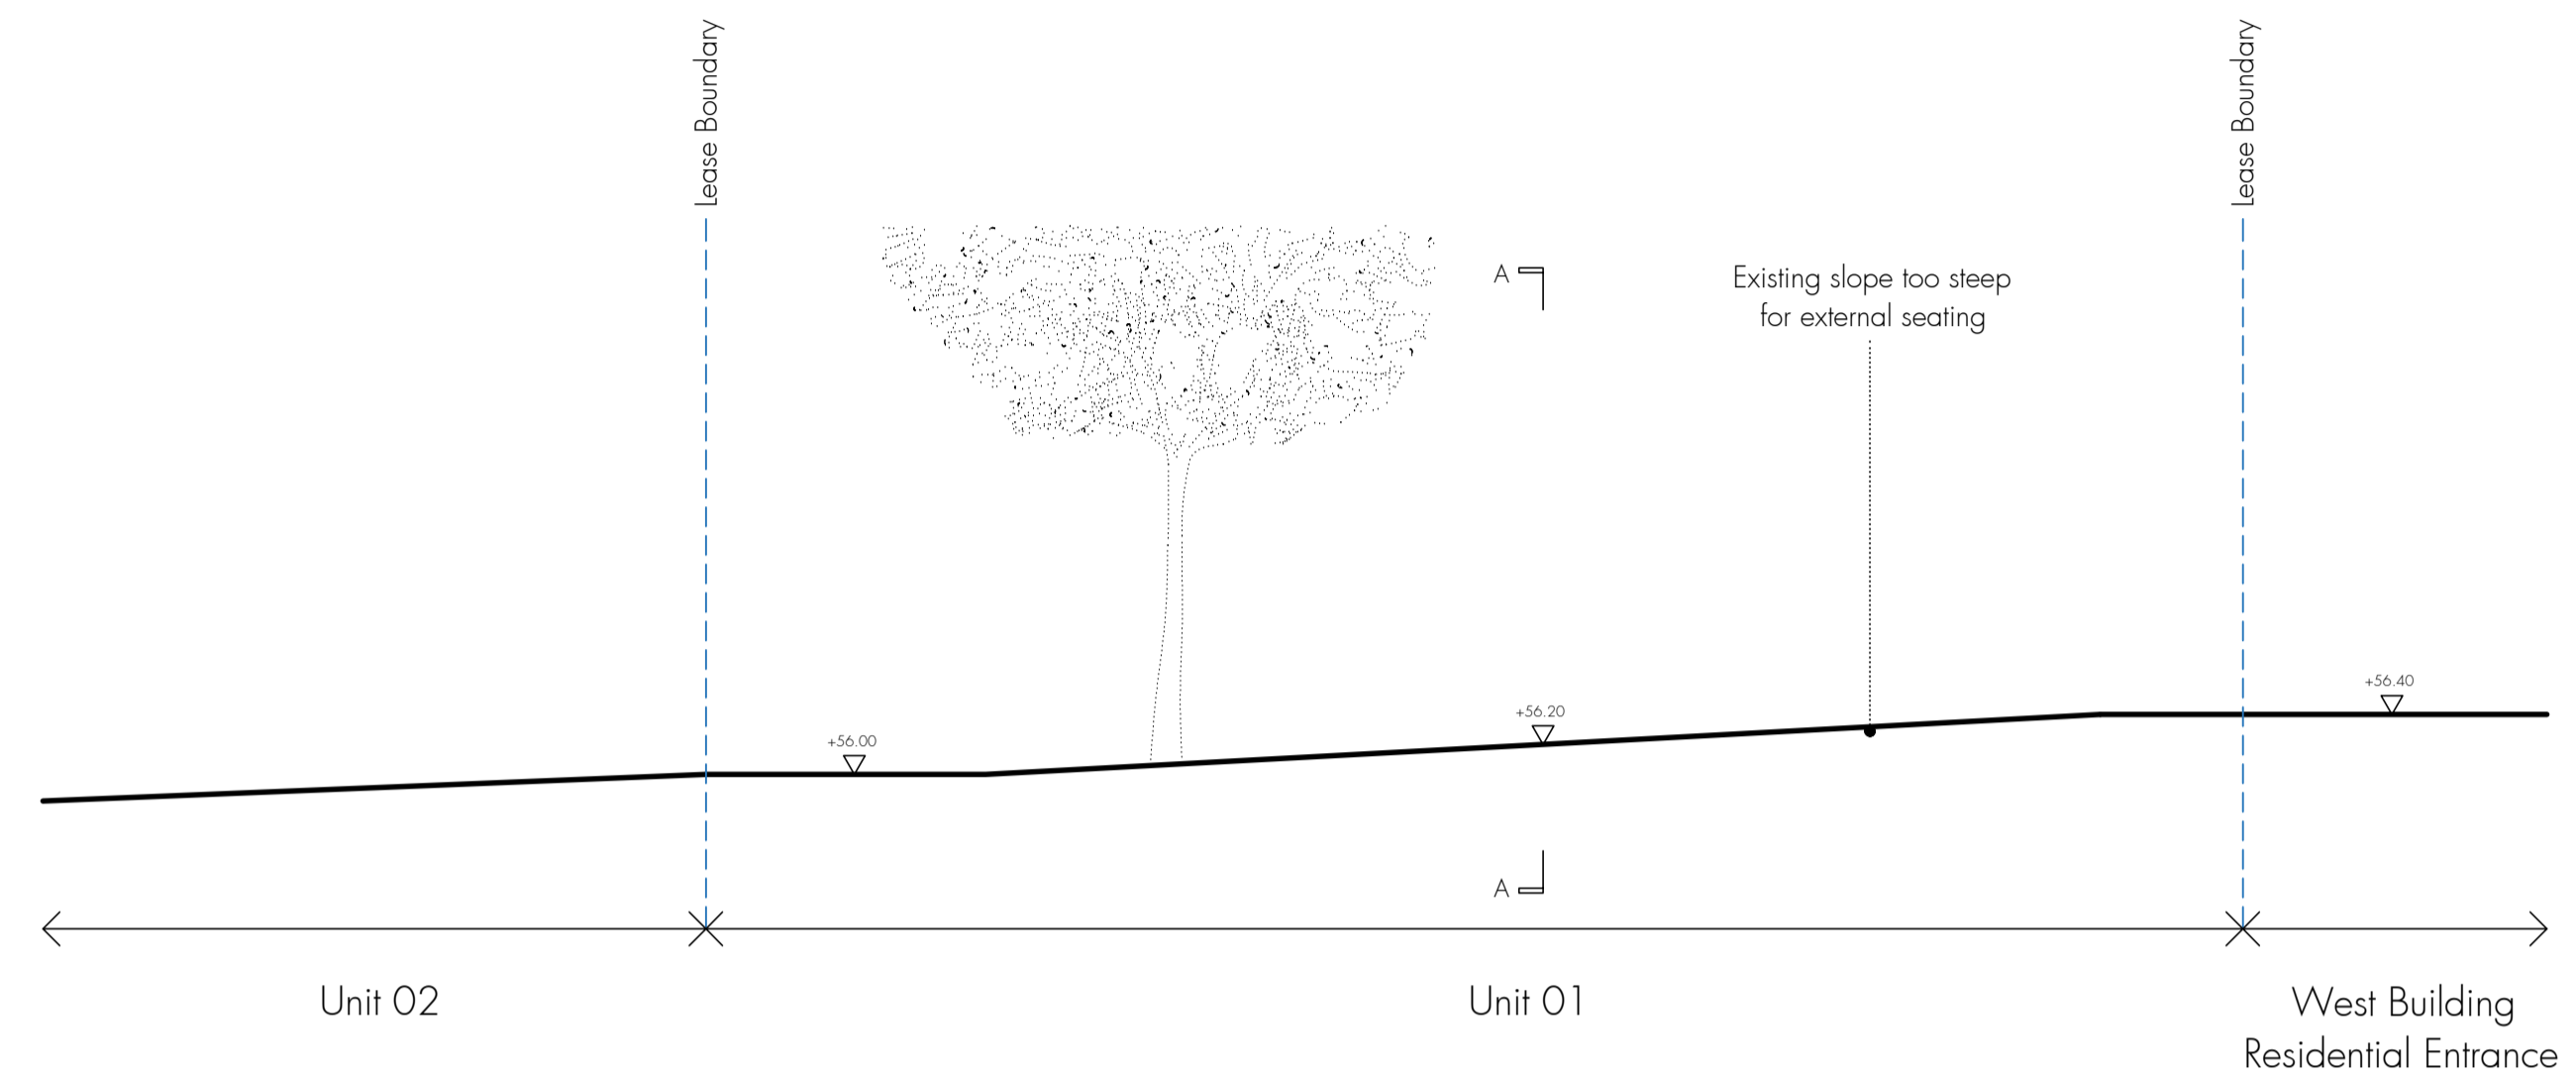

EXISTING - SECTION BB

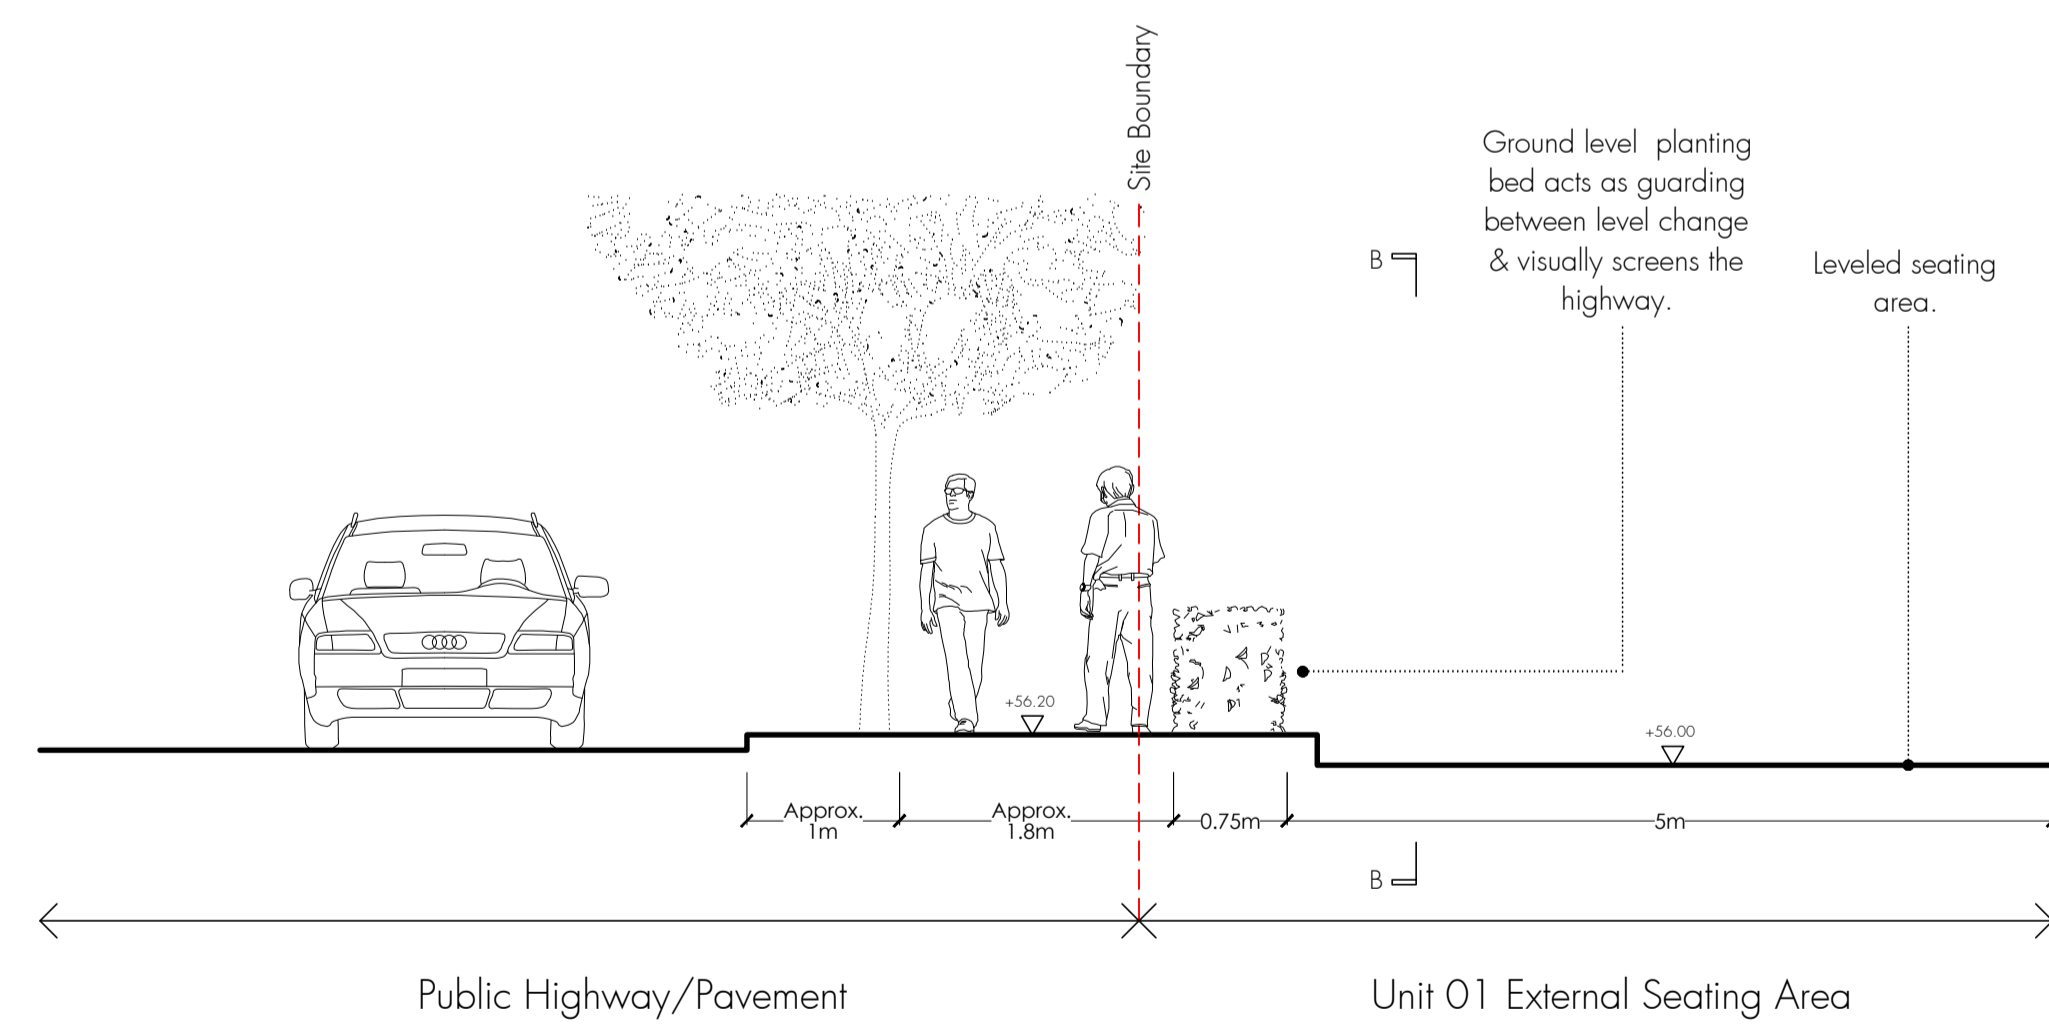

PROPOSED - SECTION AA

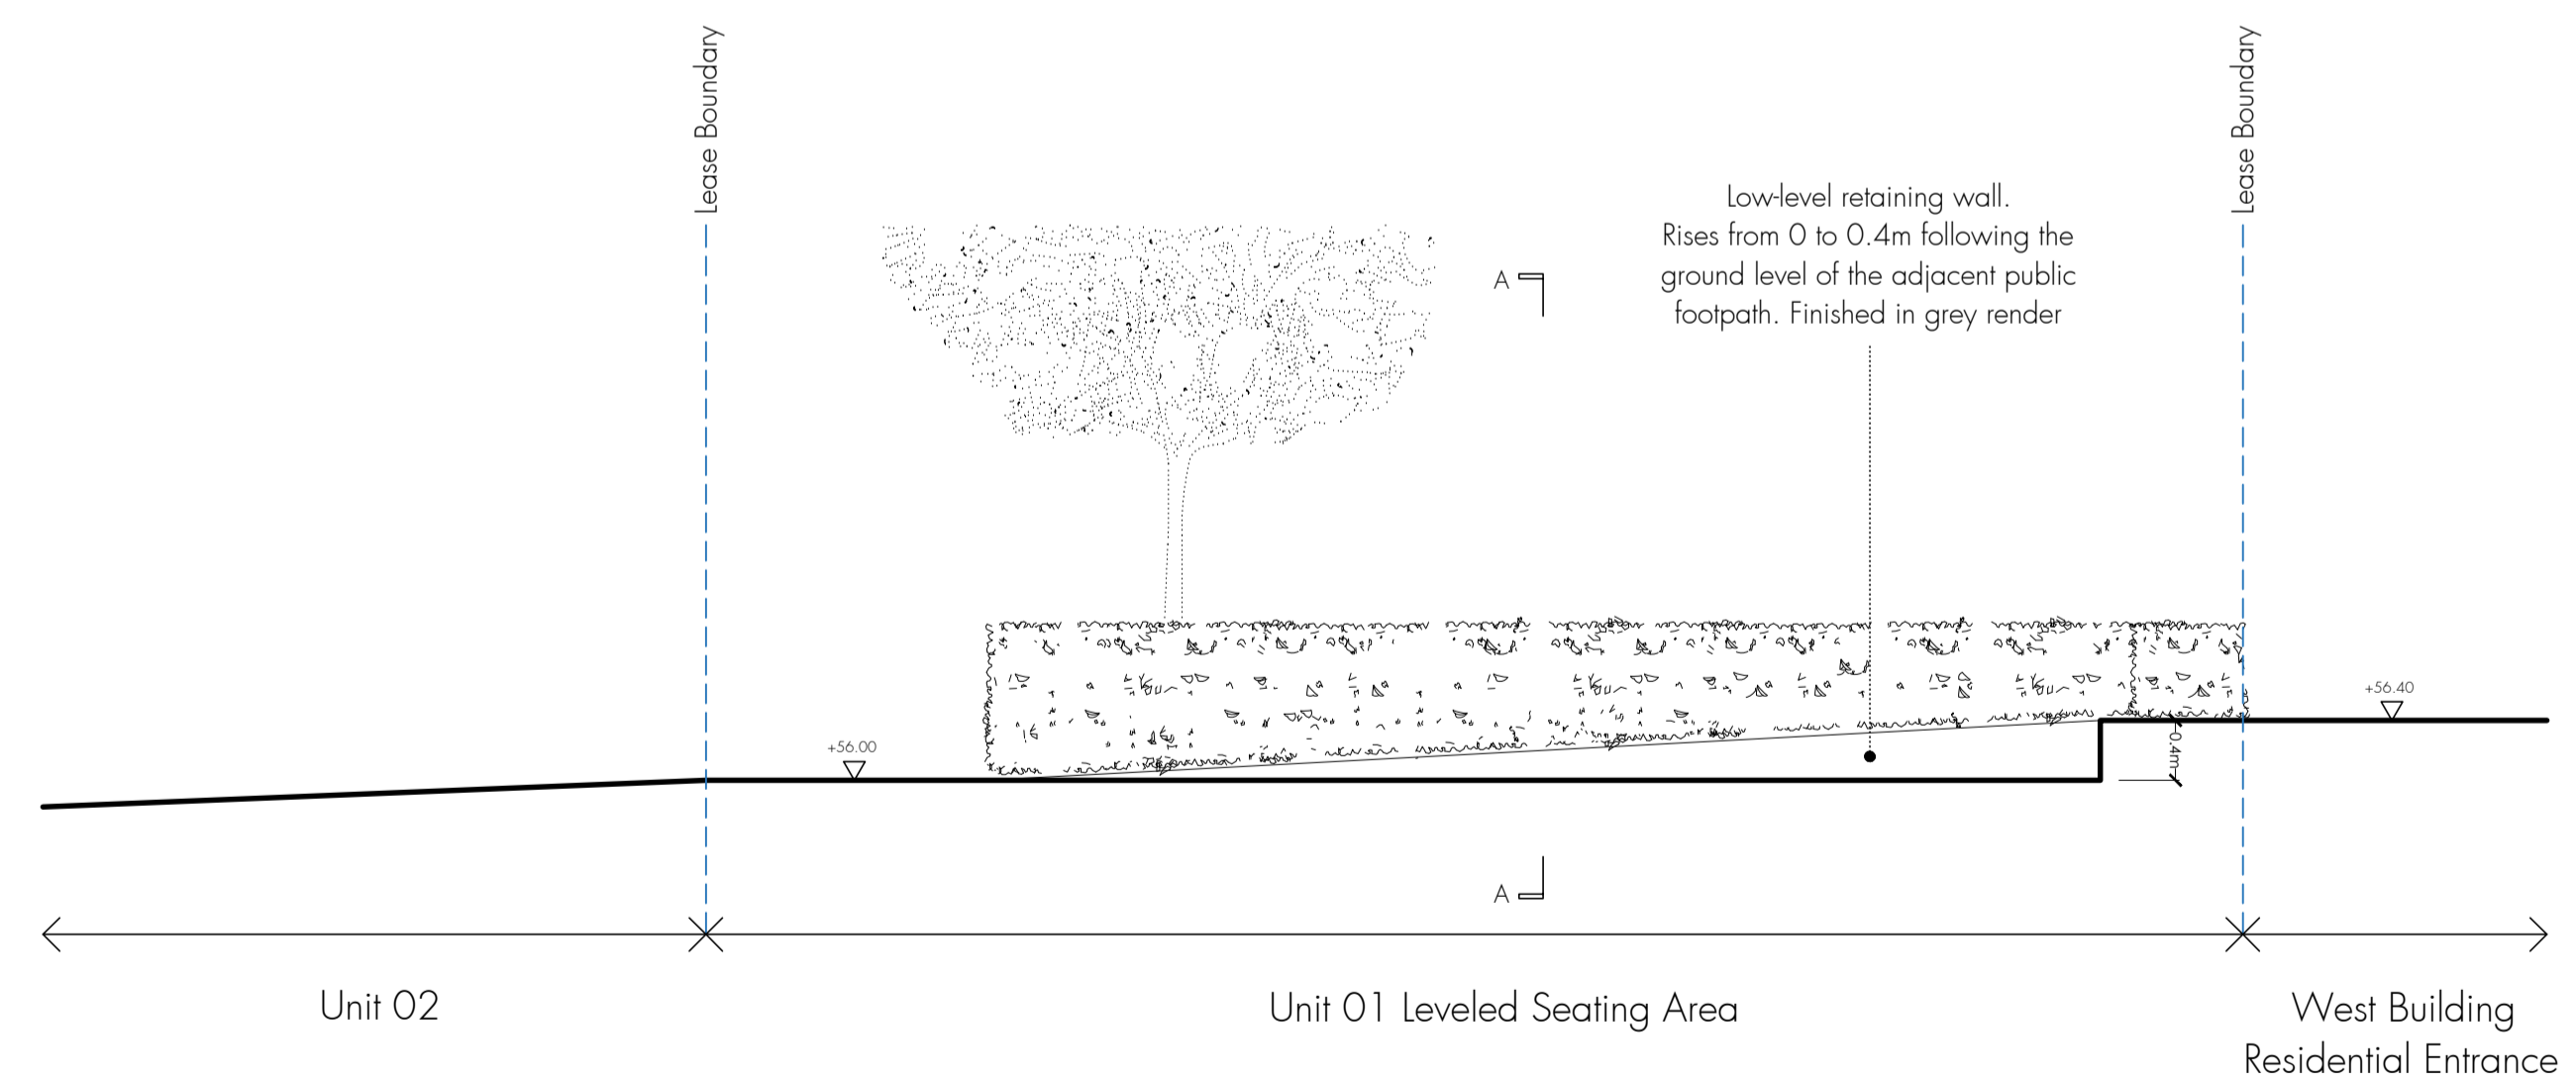

PROPOSED - SECTION BB

| rev. | rev. date | rev. description |
|------|-----------|------------------|
| | | |

tasou
 associates architects + structural engineers

4 Amwell Street, London, EC1R 1UG
 T: 020 7713 7070 F: 020 7713 7071 E: tasou@tasou.co.uk

project
 Swain's Lane
 London
 N6 6QX

dwg title
 Commerical Unit 01
 Existing & Proposed
 External Seating Area Sections

| | | |
|--------------------|---------------------|-----------|
| date July 2019 | dwg no. PP.U1.02 | rev. / |
| scale @ A1 1:50 | job no. 1658 | |