


# Telephone Kiosk outside 366 Grays Inn Road, Camden

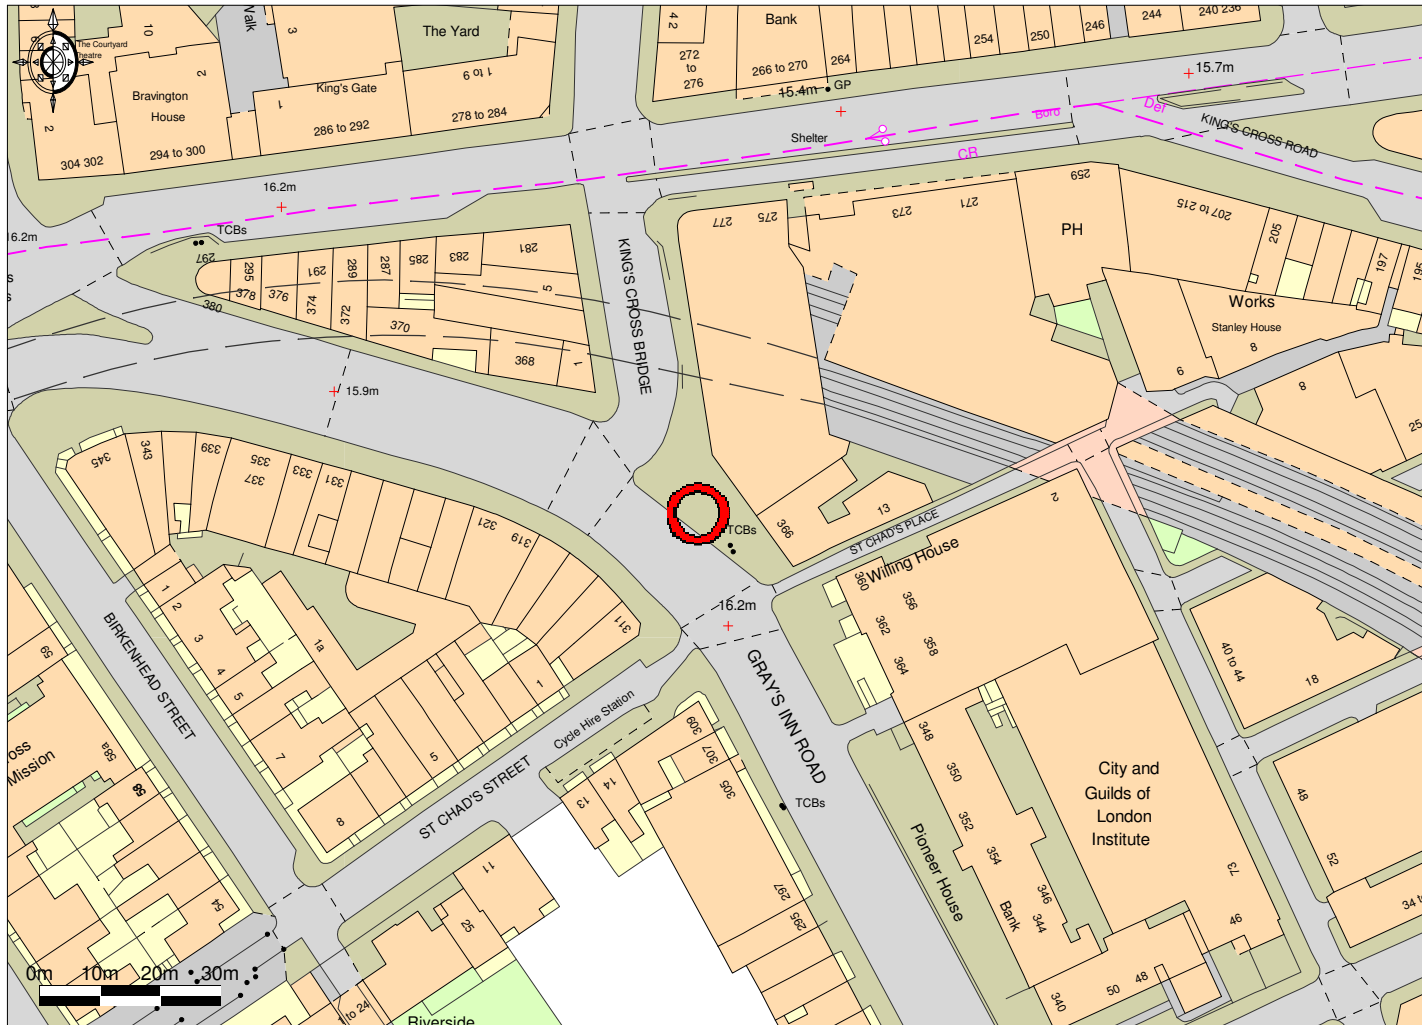

Ordnance Survey © Crown Copyright 2018. All rights reserved. Licence number 100022432. Plotted Scale - 1:1250