


SKETCH PLAN 27 LYNDBURST ROAD HAMPSHIRE NW3 5PB

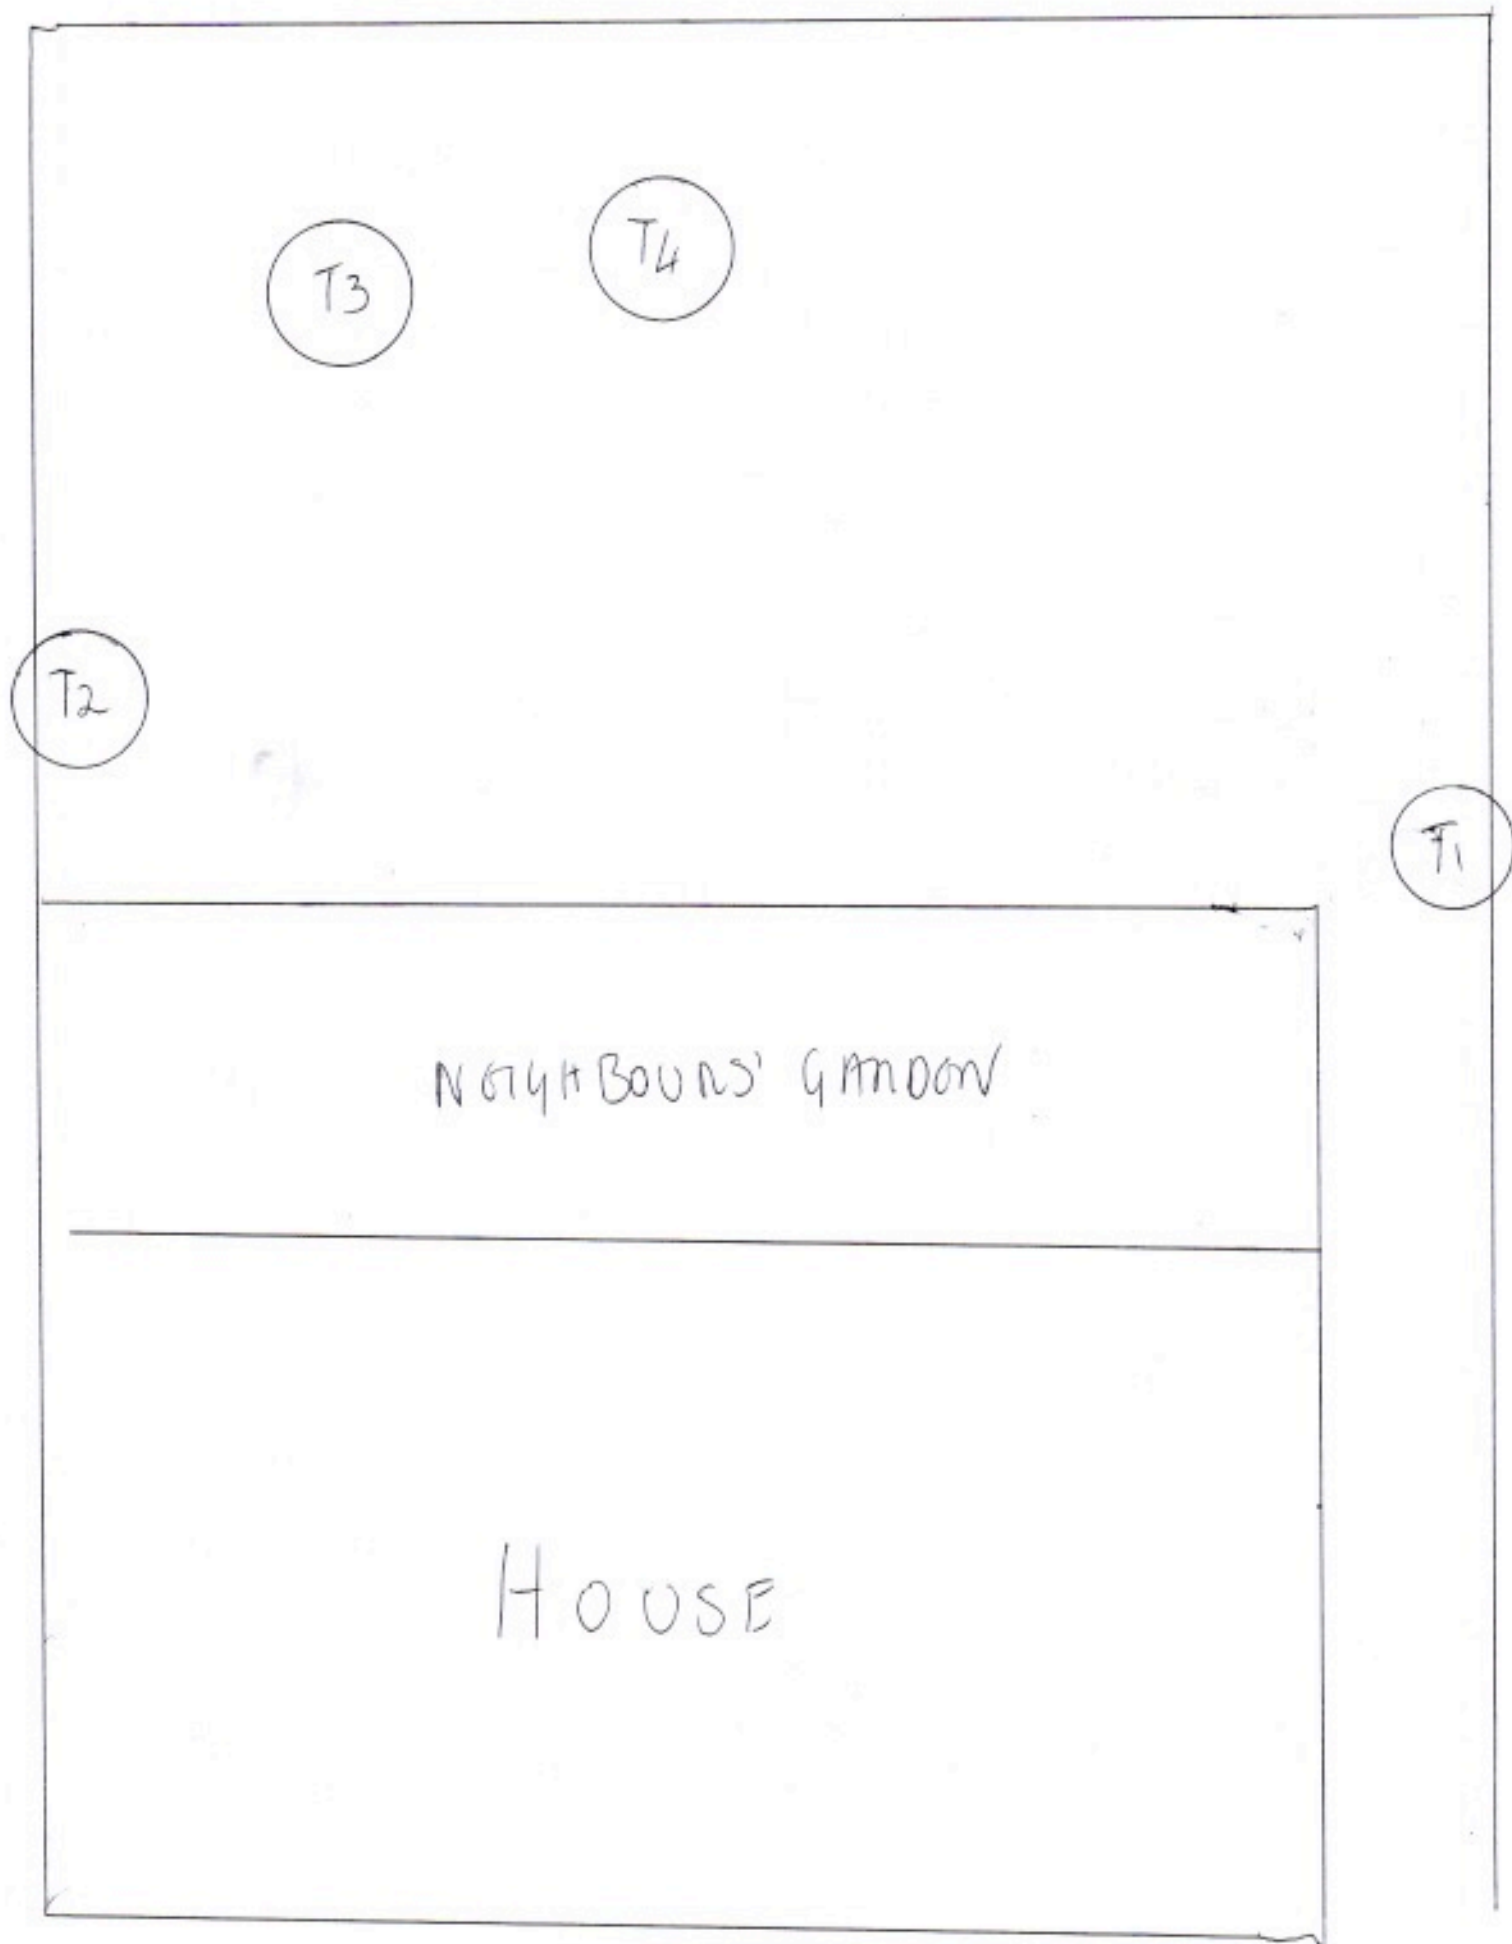

T3

T4

T2

F1

NEIGHBOURS' GARDEN

HOUSE

LYNDBURST ROAD