


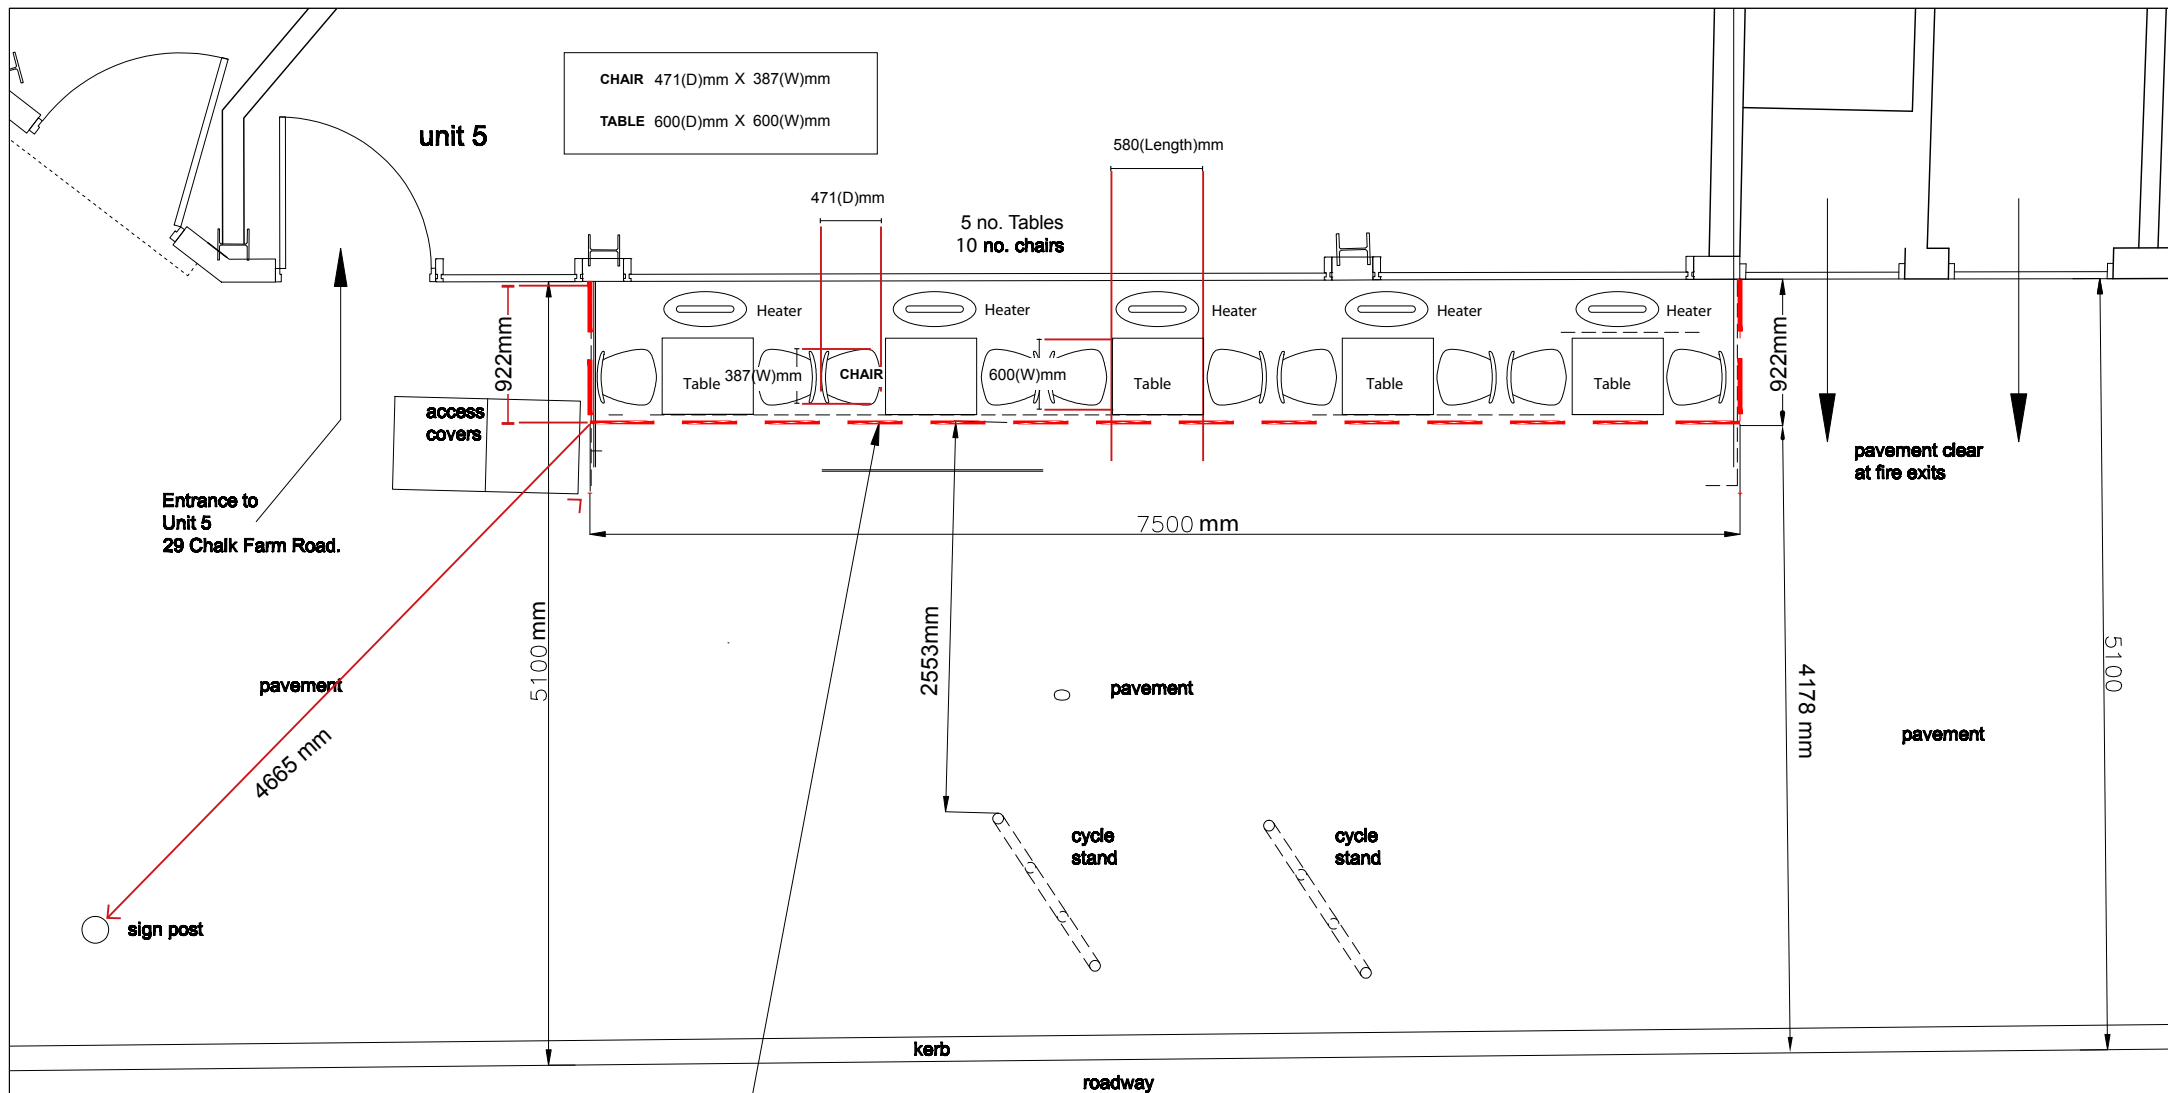

The Cube Cafe Ltd

**Cafe at Unit 5
29 Chalk Farm Road
Camden**

**EXTERNAL/OUTSIDE
SEATING AREA T&G-04**

1:25 @ A2

DO NOT SCALE FROM THIS DRAWING

ALL DIMENSIONS TO BE CHECKED ON SITE

C O KÁNE DESIGN