


NOTES:
 ALL NEW STEELWORK TO BE GALVANISED,
 T-WASHED AND PAINTED BLACK

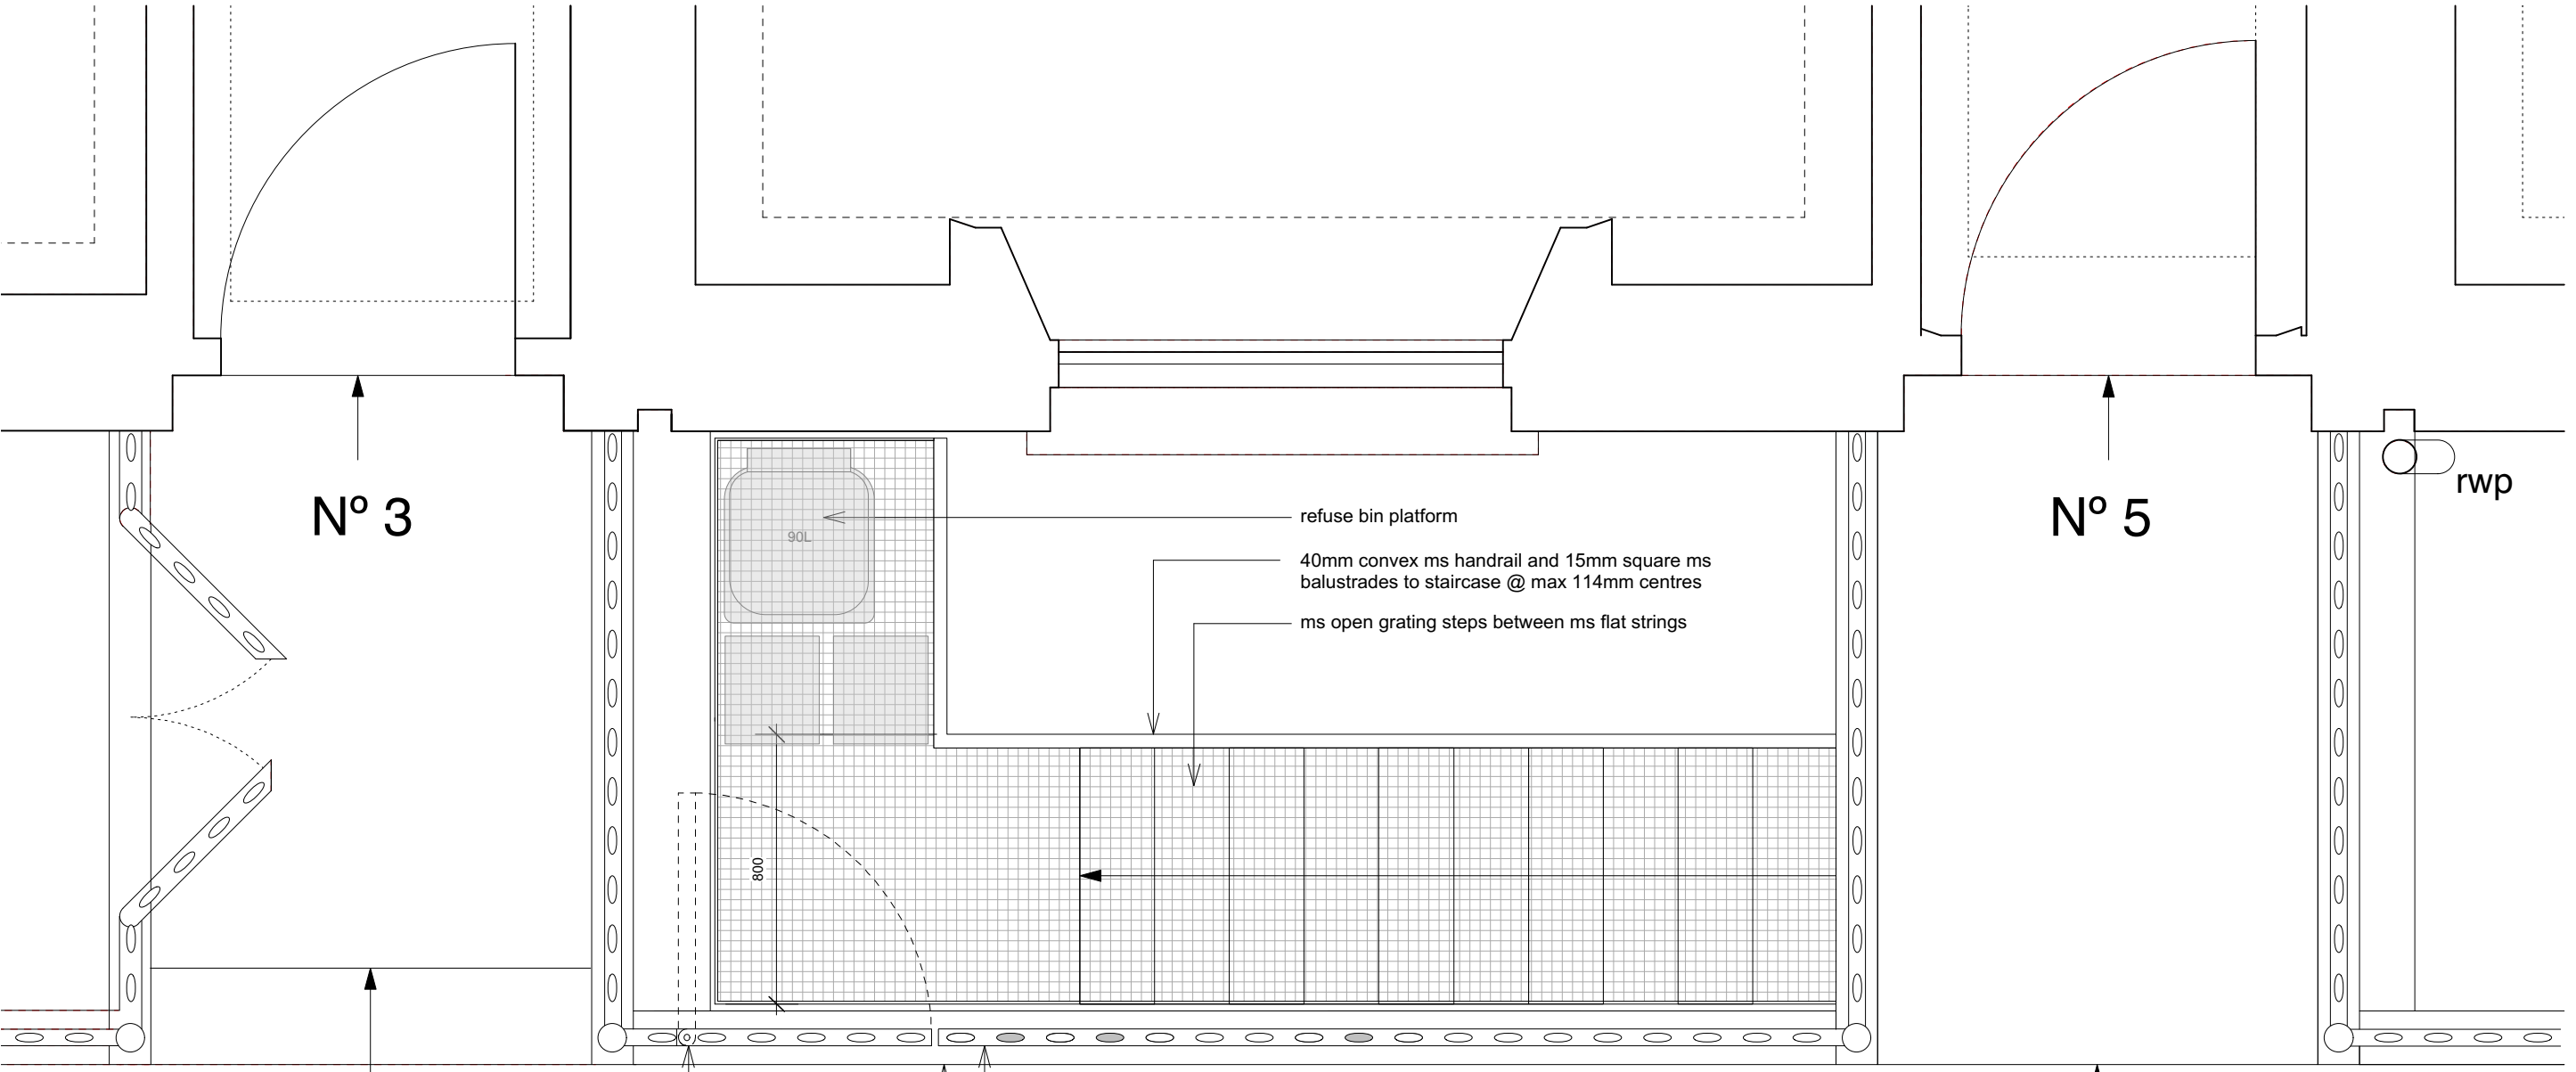

N° 3

N° 5

refuse bin platform

40mm convex ms handrail and 15mm square ms balustrades to staircase @ max 114mm centres

ms open grating steps between ms flat strings

rwp

800

90L

existing plinth retained

existing railings to be repaired, 3no. missing finials renewed to match existing

swivel hinges added, existing railings and top rail adapted and reused



PROJECT 5 ARCHITECTURE LLP 8 Waterson Street London E2 8HL T: +44 (0)20 7739 9131 F: +44 (0)20 7739 9687 E: info@p5a.co.uk	job title 3-7 FREDERICK STREET, LONDON WC1X 0NG	scale 1:20 @ A3	drawing no. 6214-FS3-7-D21
	drawing PLAN OF LIGHTWELL AT NO. 5 - AS PROPOSED	date MAY 2019	drawn CS

