



NOTES:


TRADITIONAL VERTICAL SLIDING SASH WINDOW WITH COUNTERWEIGHTS  
 ALL DIMENSIONS SUBJECT TO SITE MEASUREMENT  
 GLAZING PATTERN TO BE AS SHOWN ON PROPOSED ELEVATION DRAWINGS  
 TIMBER TO BE SOFTWOOD, VAC VAC TREATED OR EQUAL, WITH HARDWOOD CILL  
 SASHES TO BE PUTTY GLAZED WITH SINGLE GLAZING  
 FRAME TO BE WRAPPED IN JOINERY LINER PRIOR TO INSTALLATION  
 EXISTING BRICK ARCH TO BE REUSED WITH NEW CAST STONE SUB CILL  
 DRAUGHTSTRIPPED WITH BRUSH SEALS REBATED INTO PARTING BEADS, STAFF BEADS, MID- AND BOTTOM RAILS  
 SEE DRAWING 6214-FS3-7-D01 FOR DETAILS OF SECONDARY GLAZING

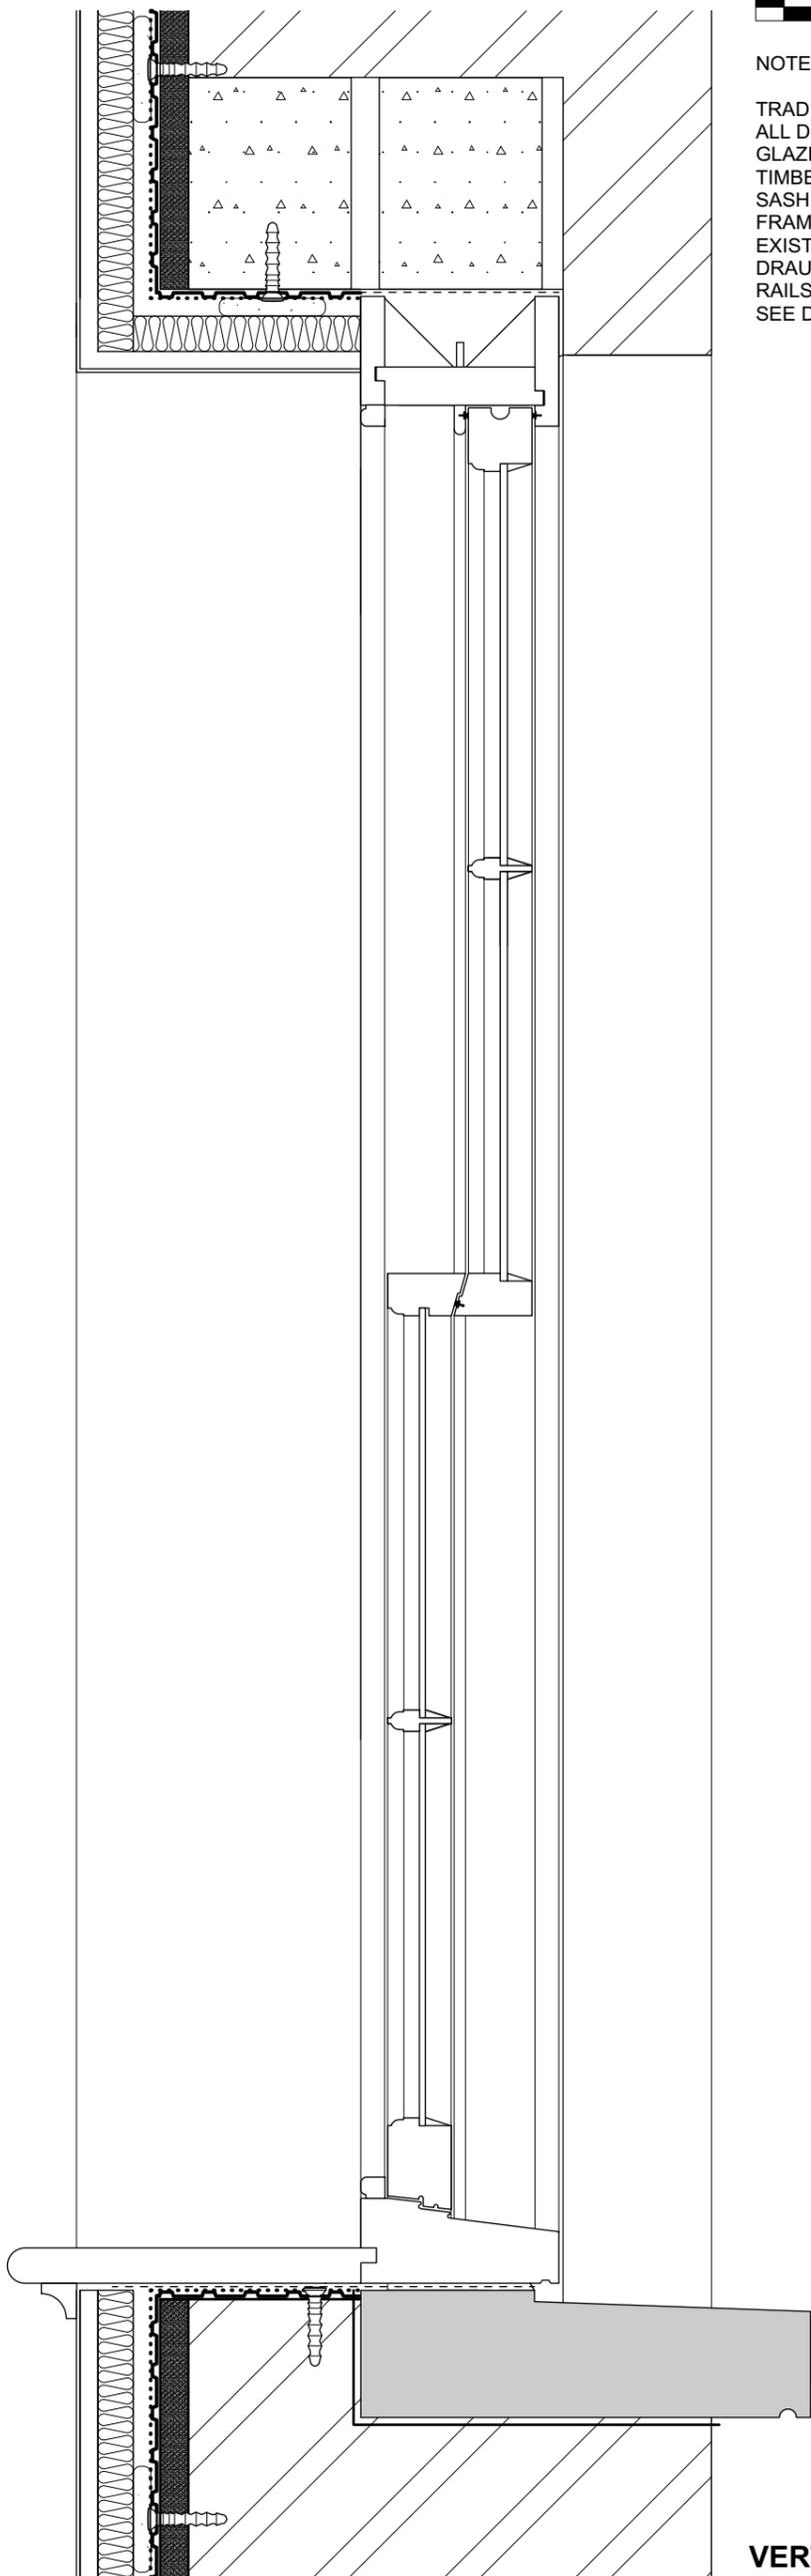

VERTICAL SECTION

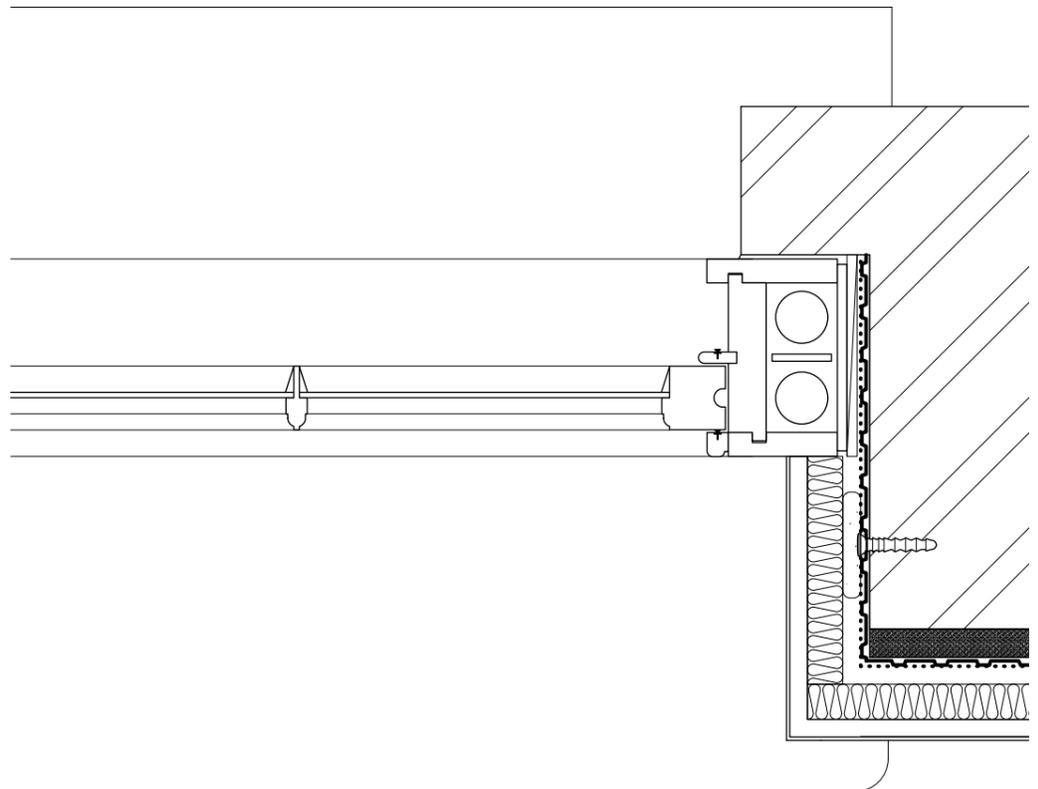

HORIZONTAL SECTION

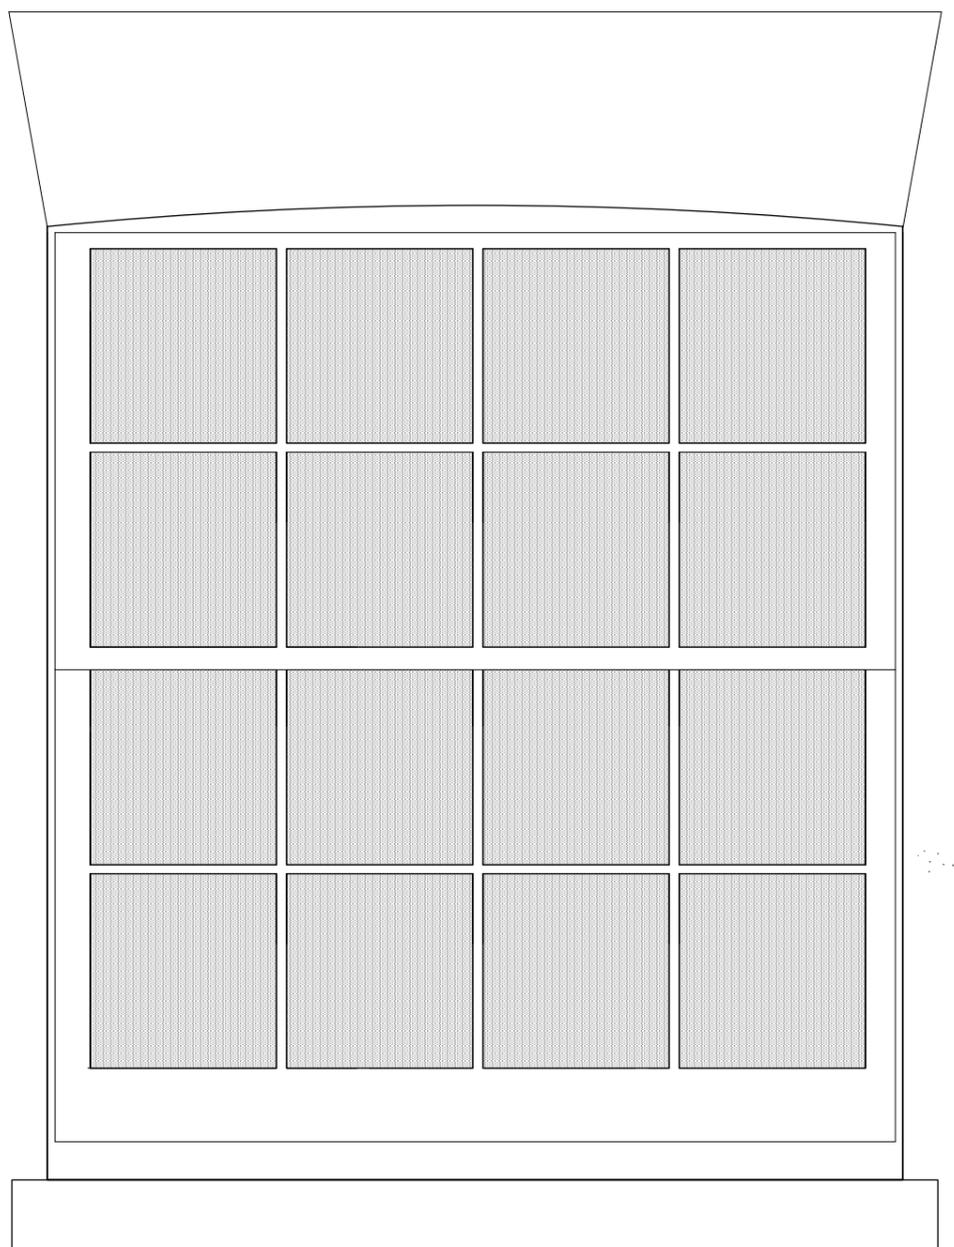

ELEVATION (1:10)

Rev.A - 190705 - 25mm insulation added



PROJECT 5  
 ARCHITECTURE LLP  
 8 Waterson Street  
 London E2 8HL  
 T: +44 (0)20 7739 9131  
 F: +44 (0)20 7739 3687  
 E: info@p5a.co.uk

job title  
 3-7 FREDERICK STREET, LONDON WC1X 0NG

drawing  
 TYPICAL NEW SASH WINDOW

scale  
 1:5 @ A3

date  
 MAY 2019

drawn  
 CS  
 checked  
 PS

drawing no.  
**6214-FS3-7-D14A**