



PLAN

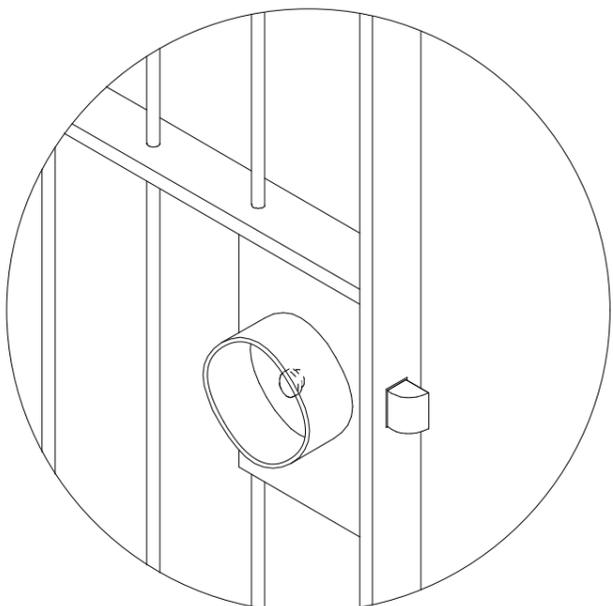

DETAIL OF SHIELD TO SNIB @ 1:5
(TO EXTEND TO 20MM FROM FACE OF DOOR)

5 lever mortice deadlock
with snib turn on inside

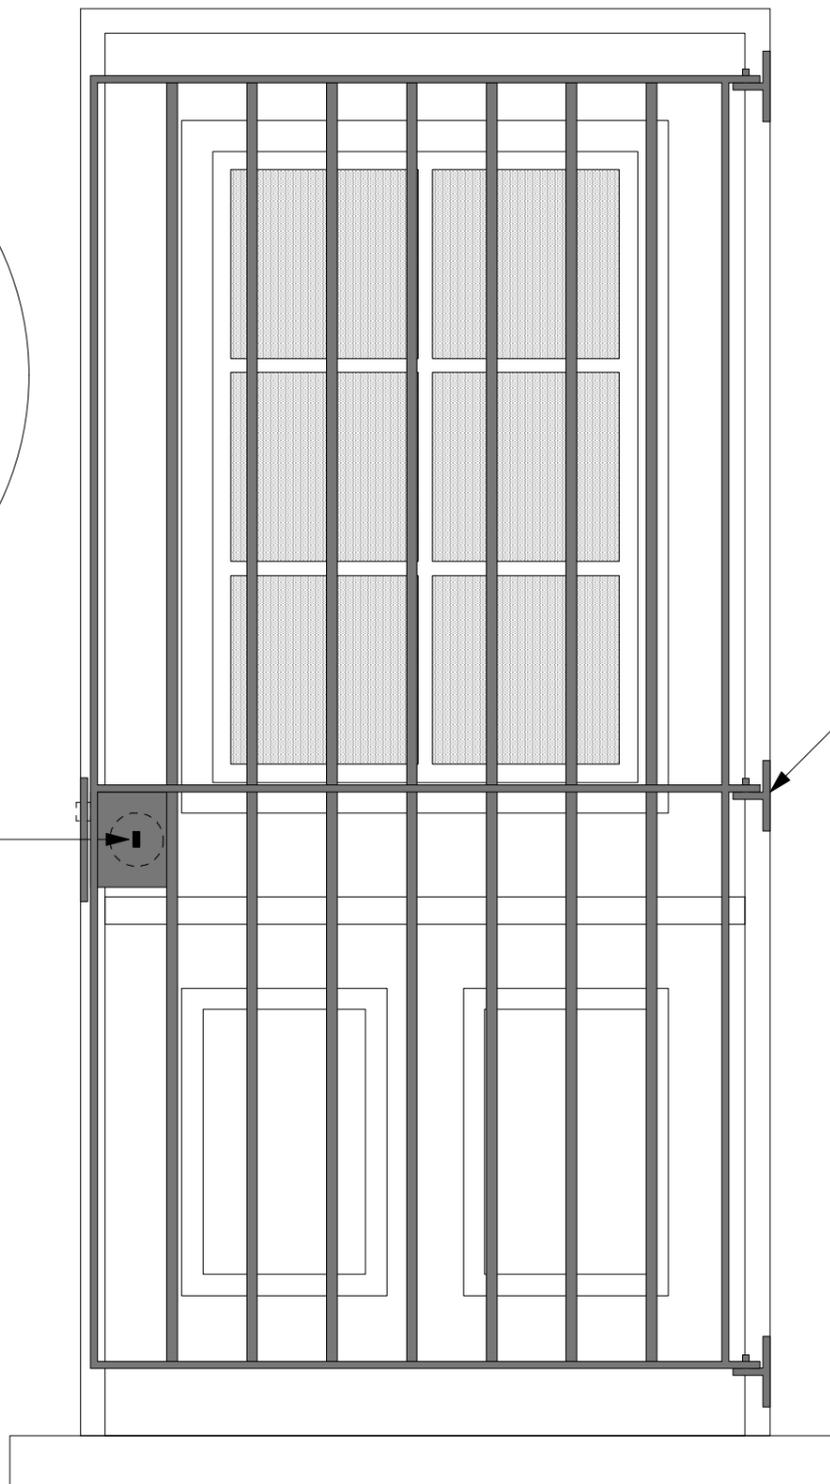

swivel hinges bolted
back to reveals

EXTERNAL ELEVATION

NOTE:

All steel sizes to be confirmed with Architect
prior to fabrication:

- Frame: ms flat section, approx. 10 x 40mm
- Bars: ms rods, approx. 15mm dia., max. gaps 99mm
- Mid-rail: ms box section, approx 40 x 175mm
- Keep: ms box section, approx. 40 x 70 x 175mm,
welded to 10mm flat plate bolted to reveal



PROJECT 5
ARCHITECTURE LLP
8 Waterson Street
London E2 8HL
T: +44 (0)20 7739 9131
F: +44 (0)20 7739 3687
E: info@p5a.co.uk

job title
3-7 FREDERICK STREET, LONDON WC1X 0NG

drawing
BASEMENT FRONT DOOR SECURITY GATE

scale
1:10 @ A3

date
MARCH 2019

drawn
CS
checked
PS

drawing no.
6214-FS3-7-D04