



**ELEVATION**

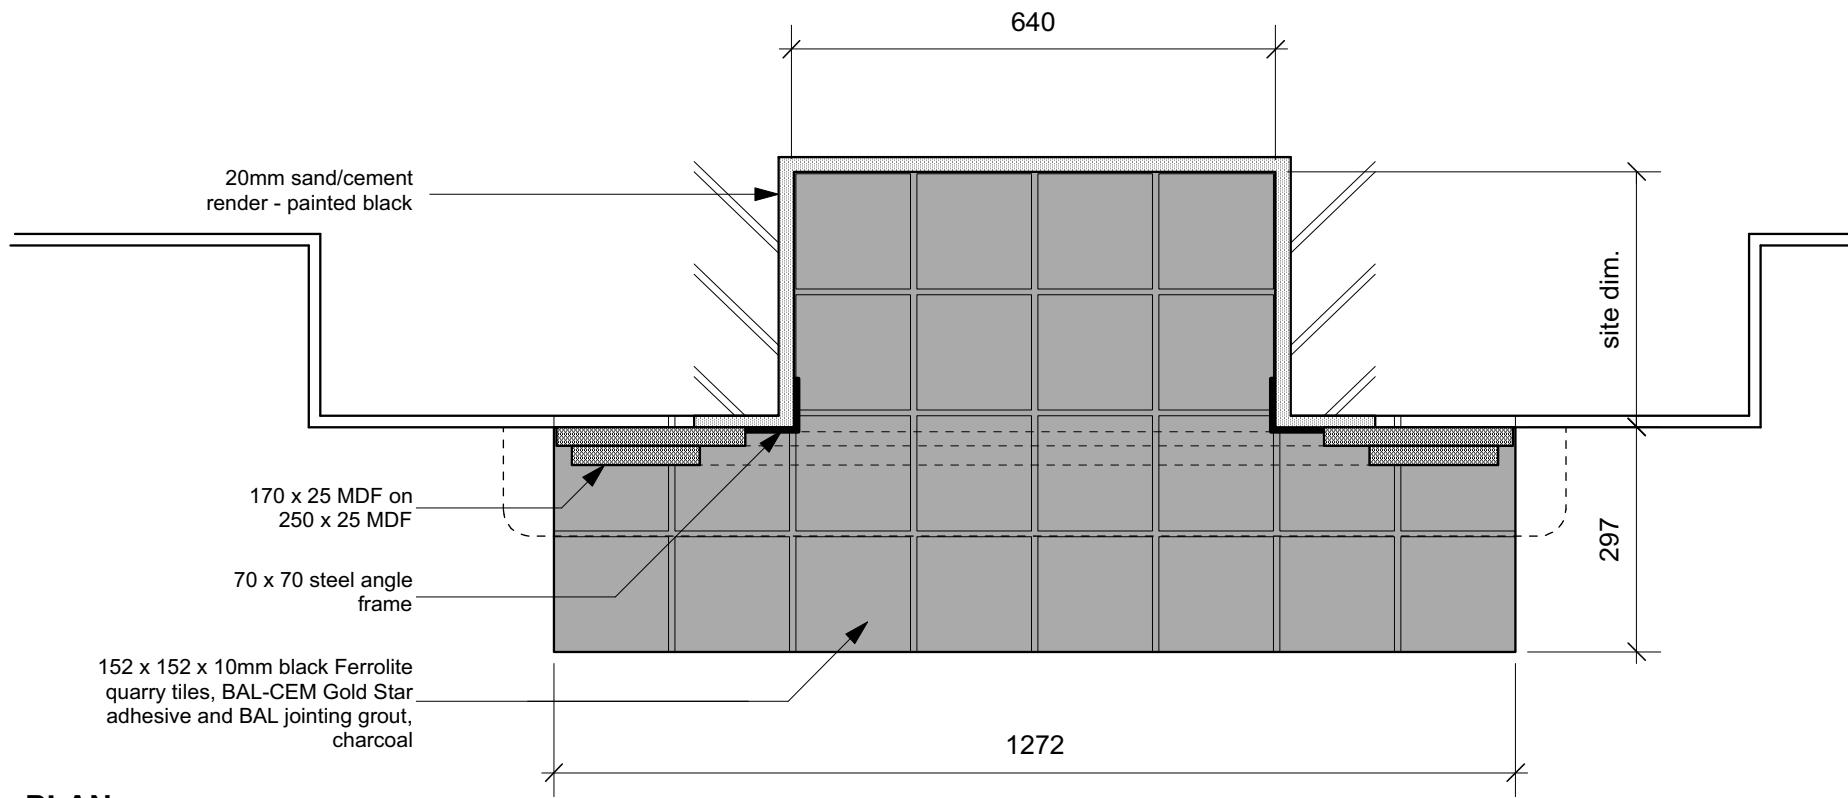

**PLAN**

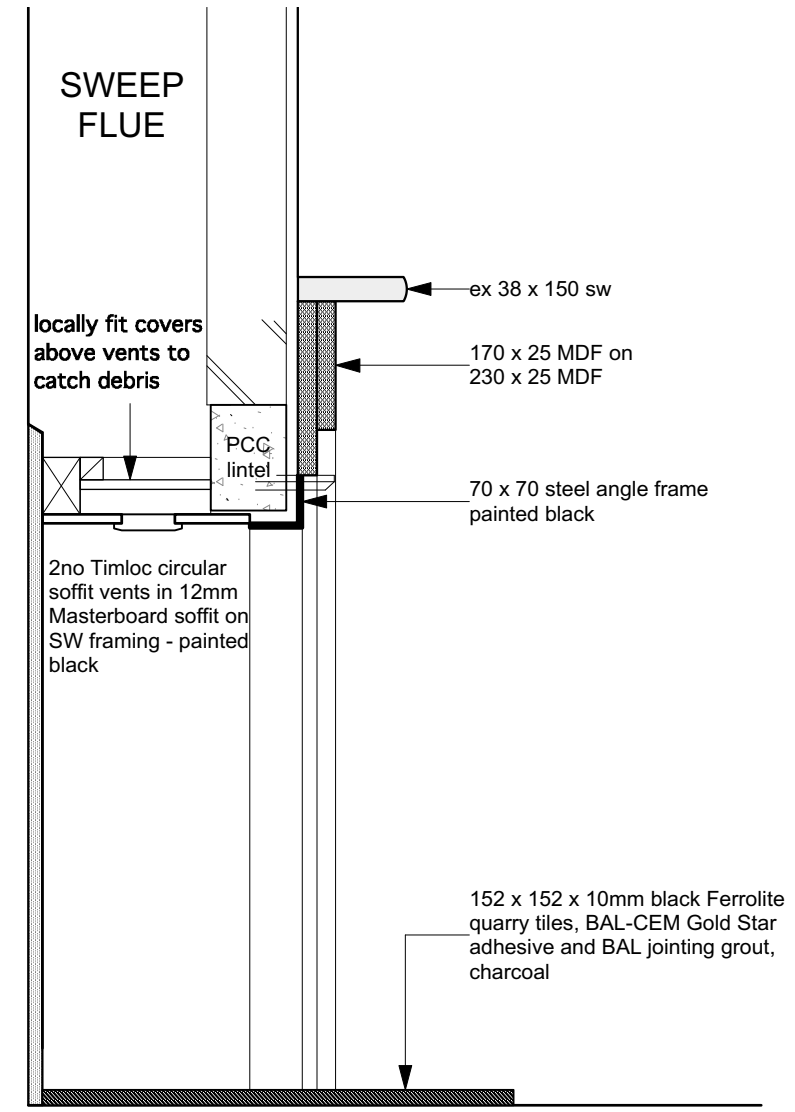

**SECTION**

Notes:  
 (1) All woodwork to be painted with Dulux Satinwood White  
 (2) prior to fabrication confirm on site that proposed height and width of recess is achievable

|  |                        |
|--|------------------------|
| drawing no. <b>6214-FS3-7-D03</b>  |                        |
| drawn <b>CS</b>  | checked <b>PS</b>      |
| scale <b>1:10 @ A3</b>   | date <b>MARCH 2019</b> |
| job title <b>3-7 FREDERICK STREET, LONDON WC1X 0NG</b>   |                        |
| drawing <b>FIREPLACE WITH SURROUND</b>   |                        |
| PROJECT 5<br>ARCHITECTURE LLP<br>8 Waterson Street<br>London E2 8HL<br>T: +44 (0)20 7739 9131<br>F: +44 (0)20 7739 9867<br>E: info@psa.co.uk |                        |
|  |                        |