


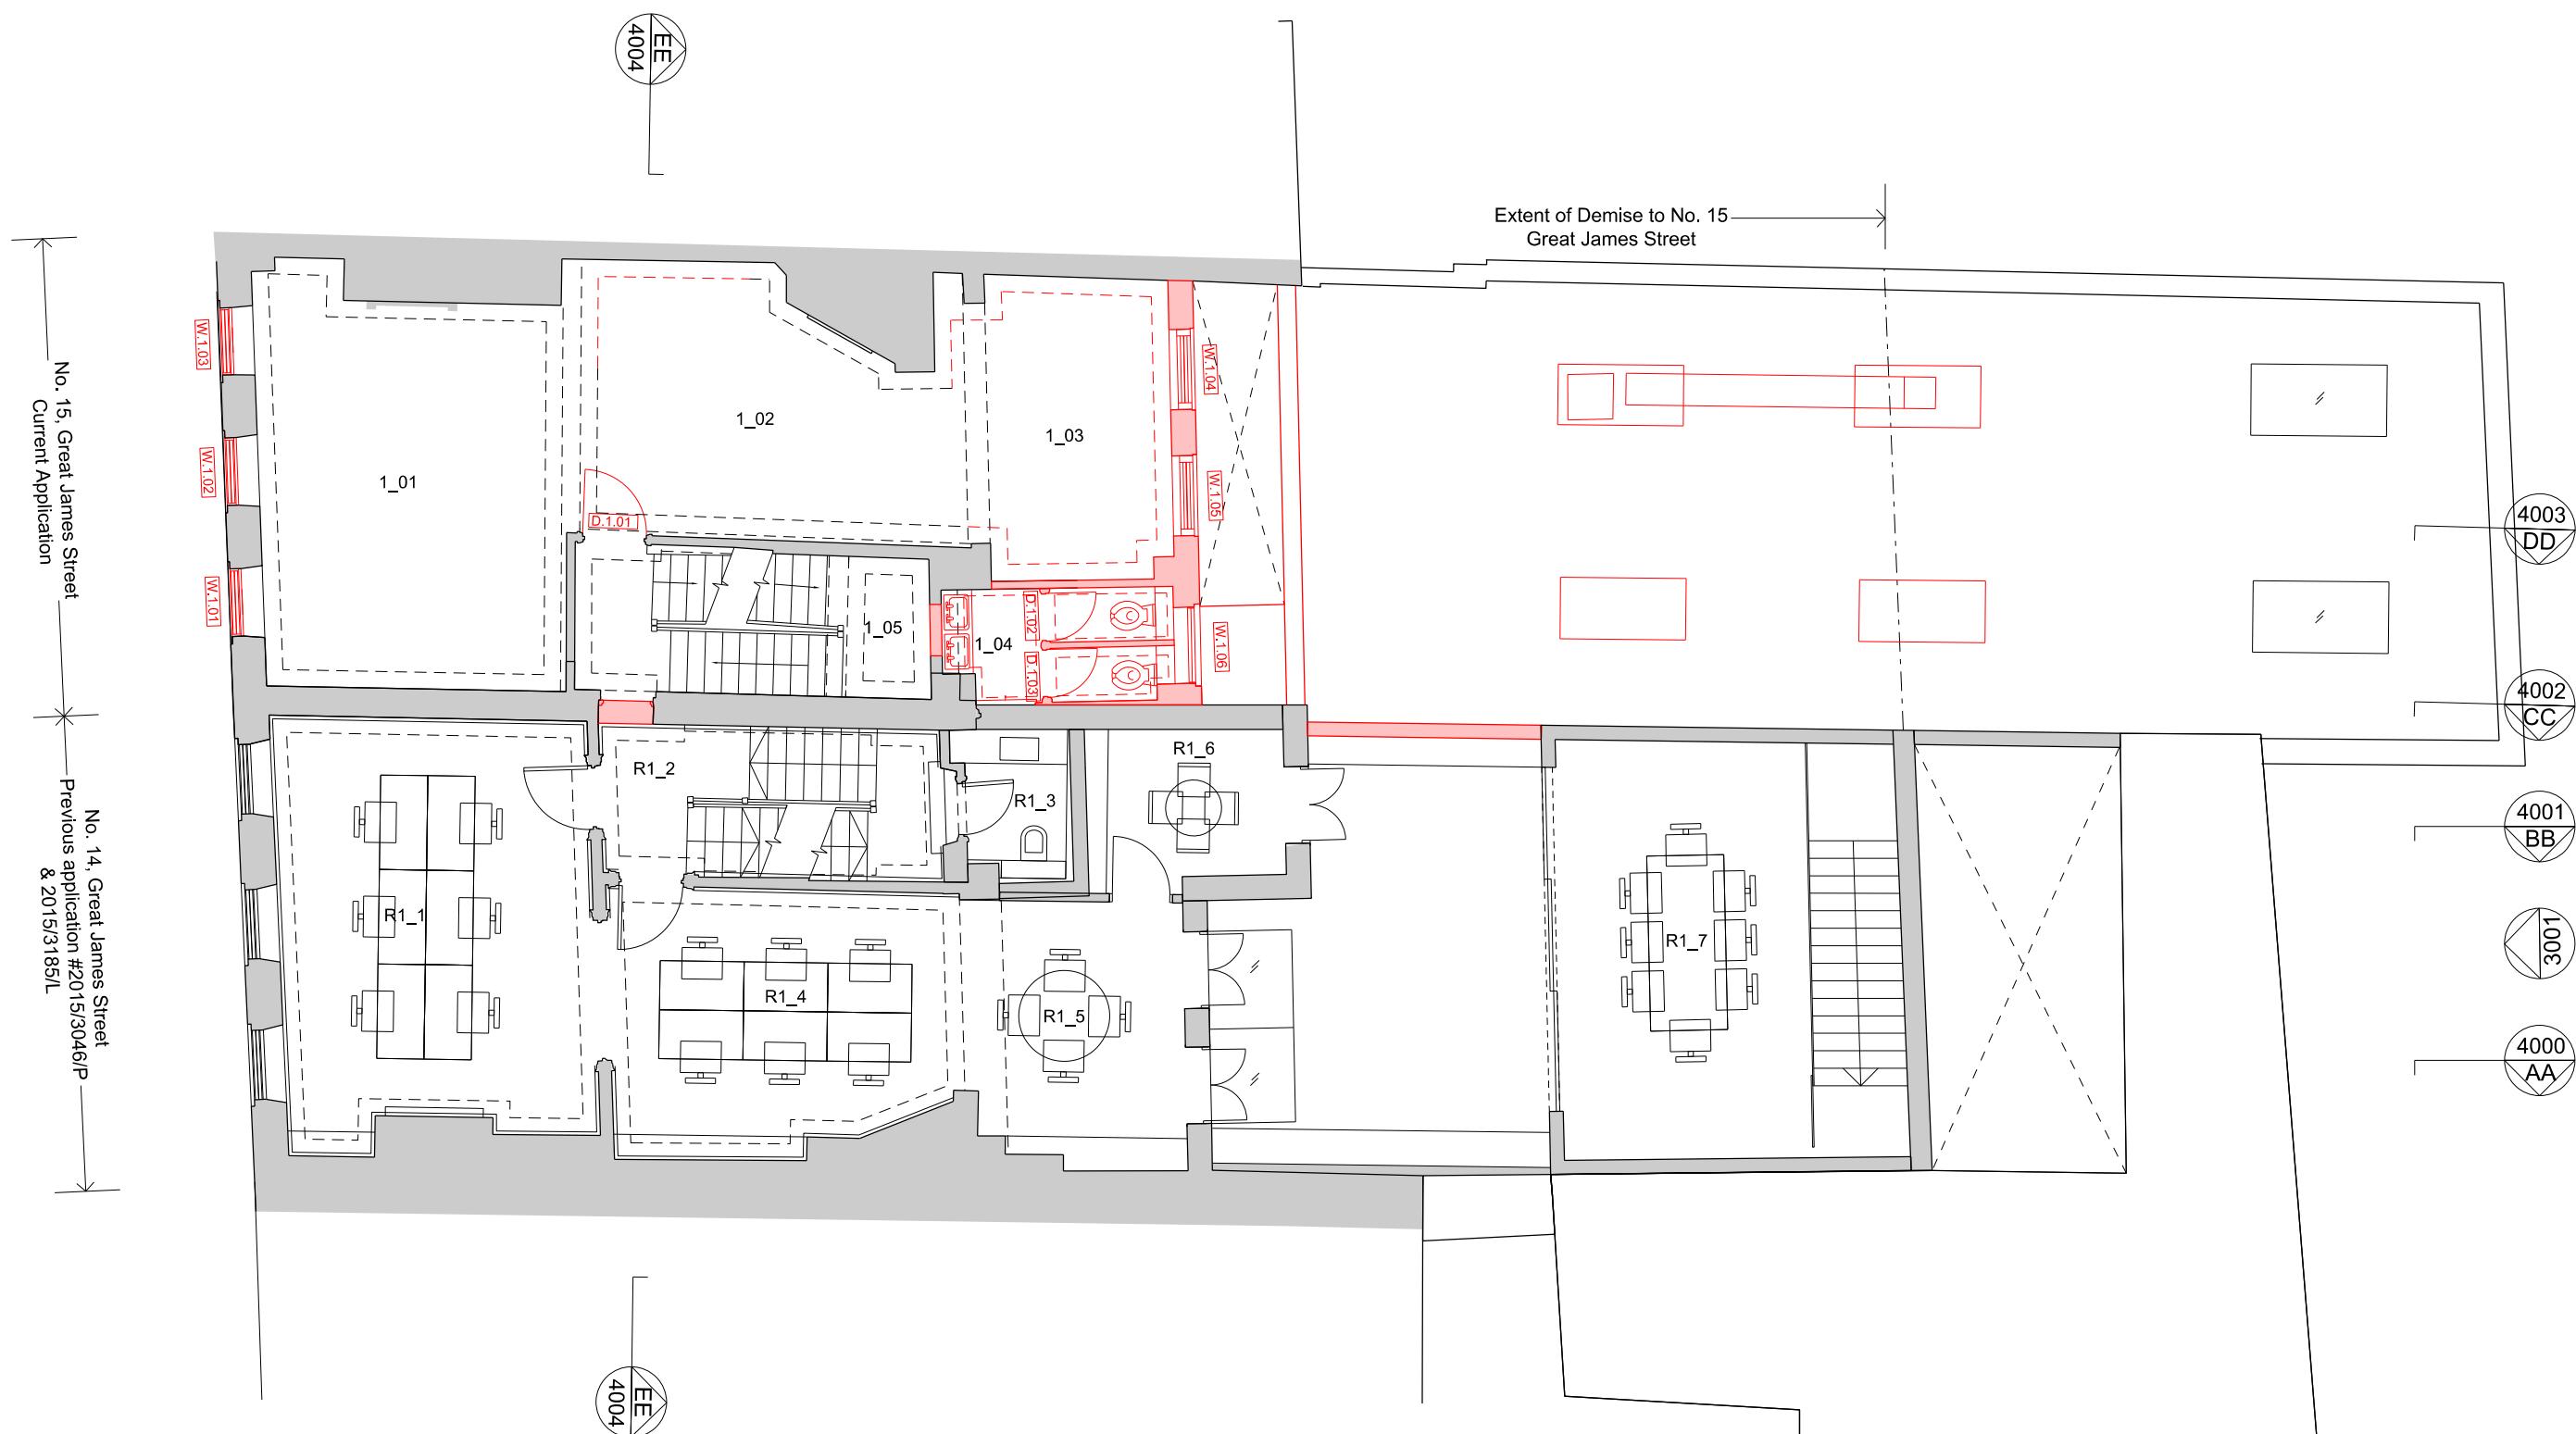

Drawing No		
Project No	Drawing No	Rev
406	2001	B