



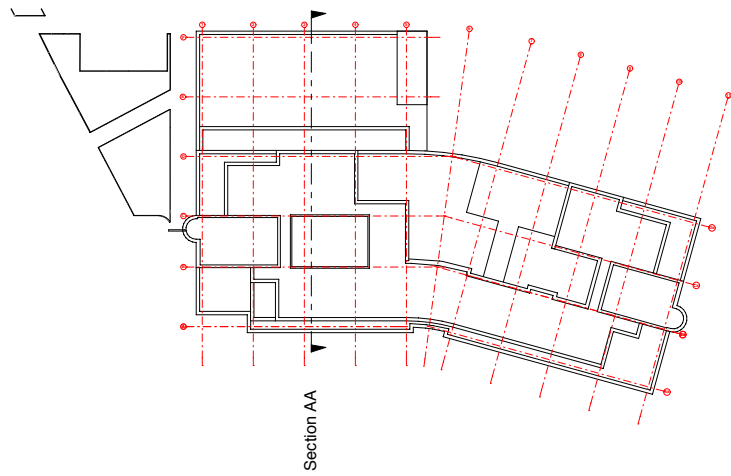

Perpendicular Louvres:
Frame RAL 7012
Blades RAL 7000

Horizontal Brise Soleil:
Support frame RAL 70012
Blades RAL 7000

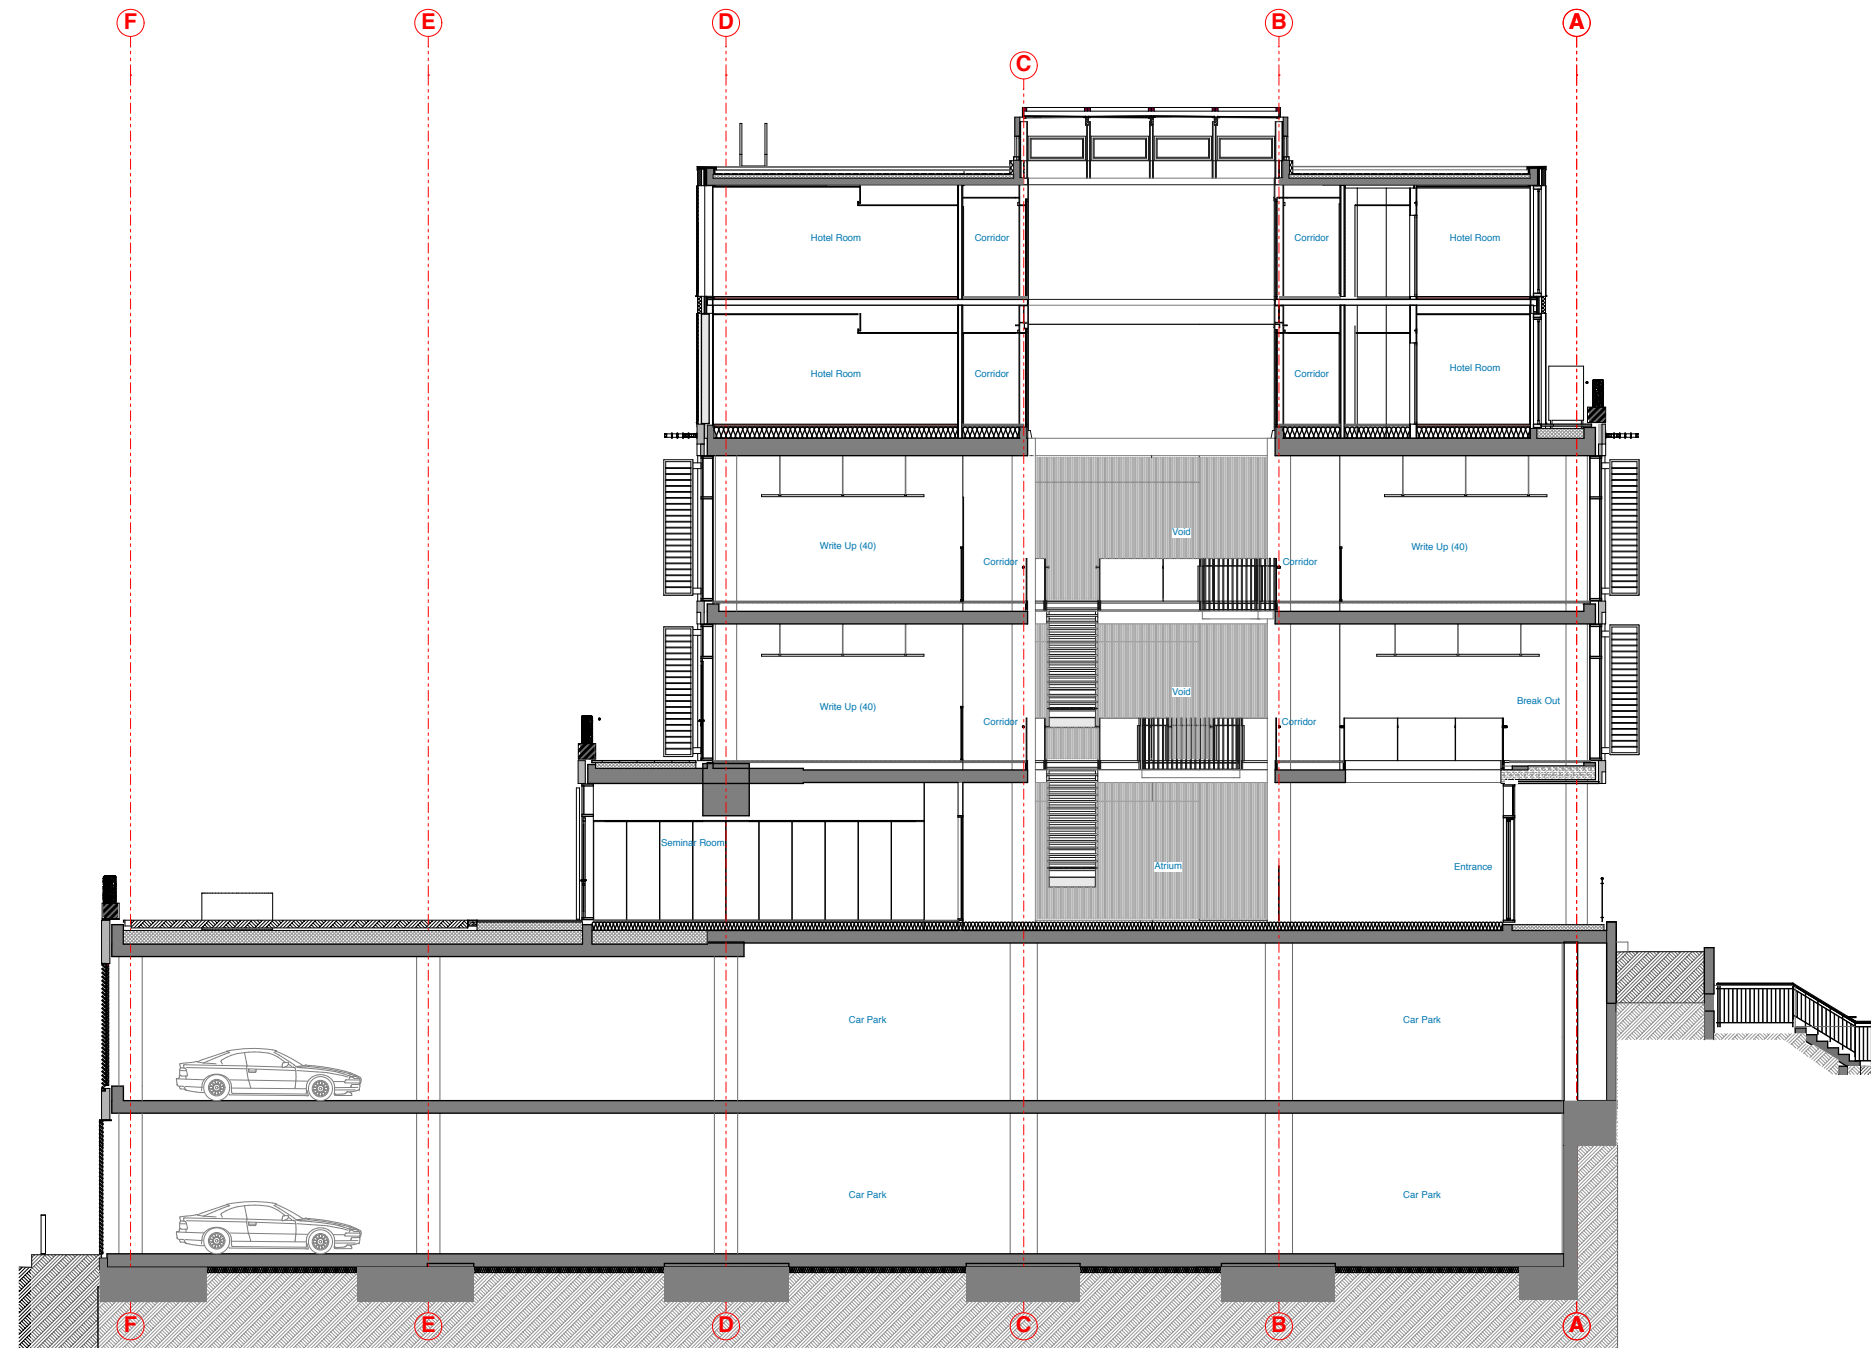

SECTION AA

1:100

P1 Initial issue		22.07.2019
Rev	Description	Date
 		
Job Title		
PEARS BUILDING ROYAL FREE HOSPITAL		
Drawing Title		
Section AA Planning Condition 2 - Section c		
		
Boswell Mitchell & Johnston 23-24 Easton Street London WC1X 0DS		
T: 020 7833 9974 E: london@bmjarchitects.co.uk www.bmjarchitects.co.uk		
Glasgow/London/Aberdeen		
Scale @ A1 1:100		
Drawn by	VG	Approved by
Job No.	3340	Revision
Drawing No.	PL(10)31	P1
© Boswell Mitchell & Johnston Ltd.		