



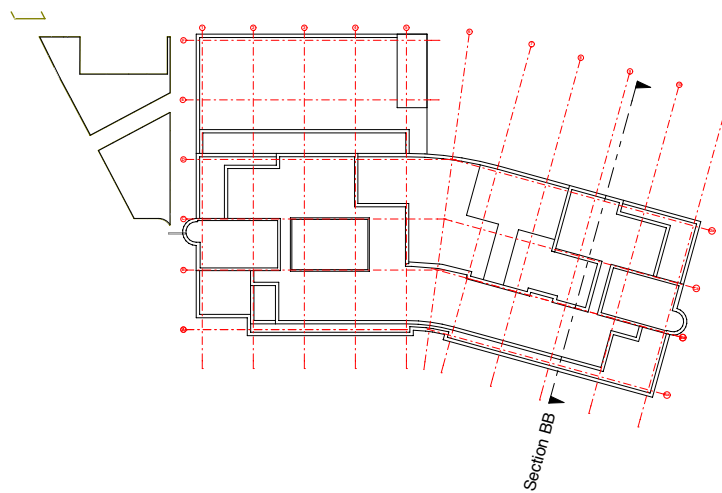

Perpendicular Louvres:
Frame RAL 7012
Blades RAL 7000

Horizontal Brise Soleil:
Support frame RAL 70012
Blades RAL 7000

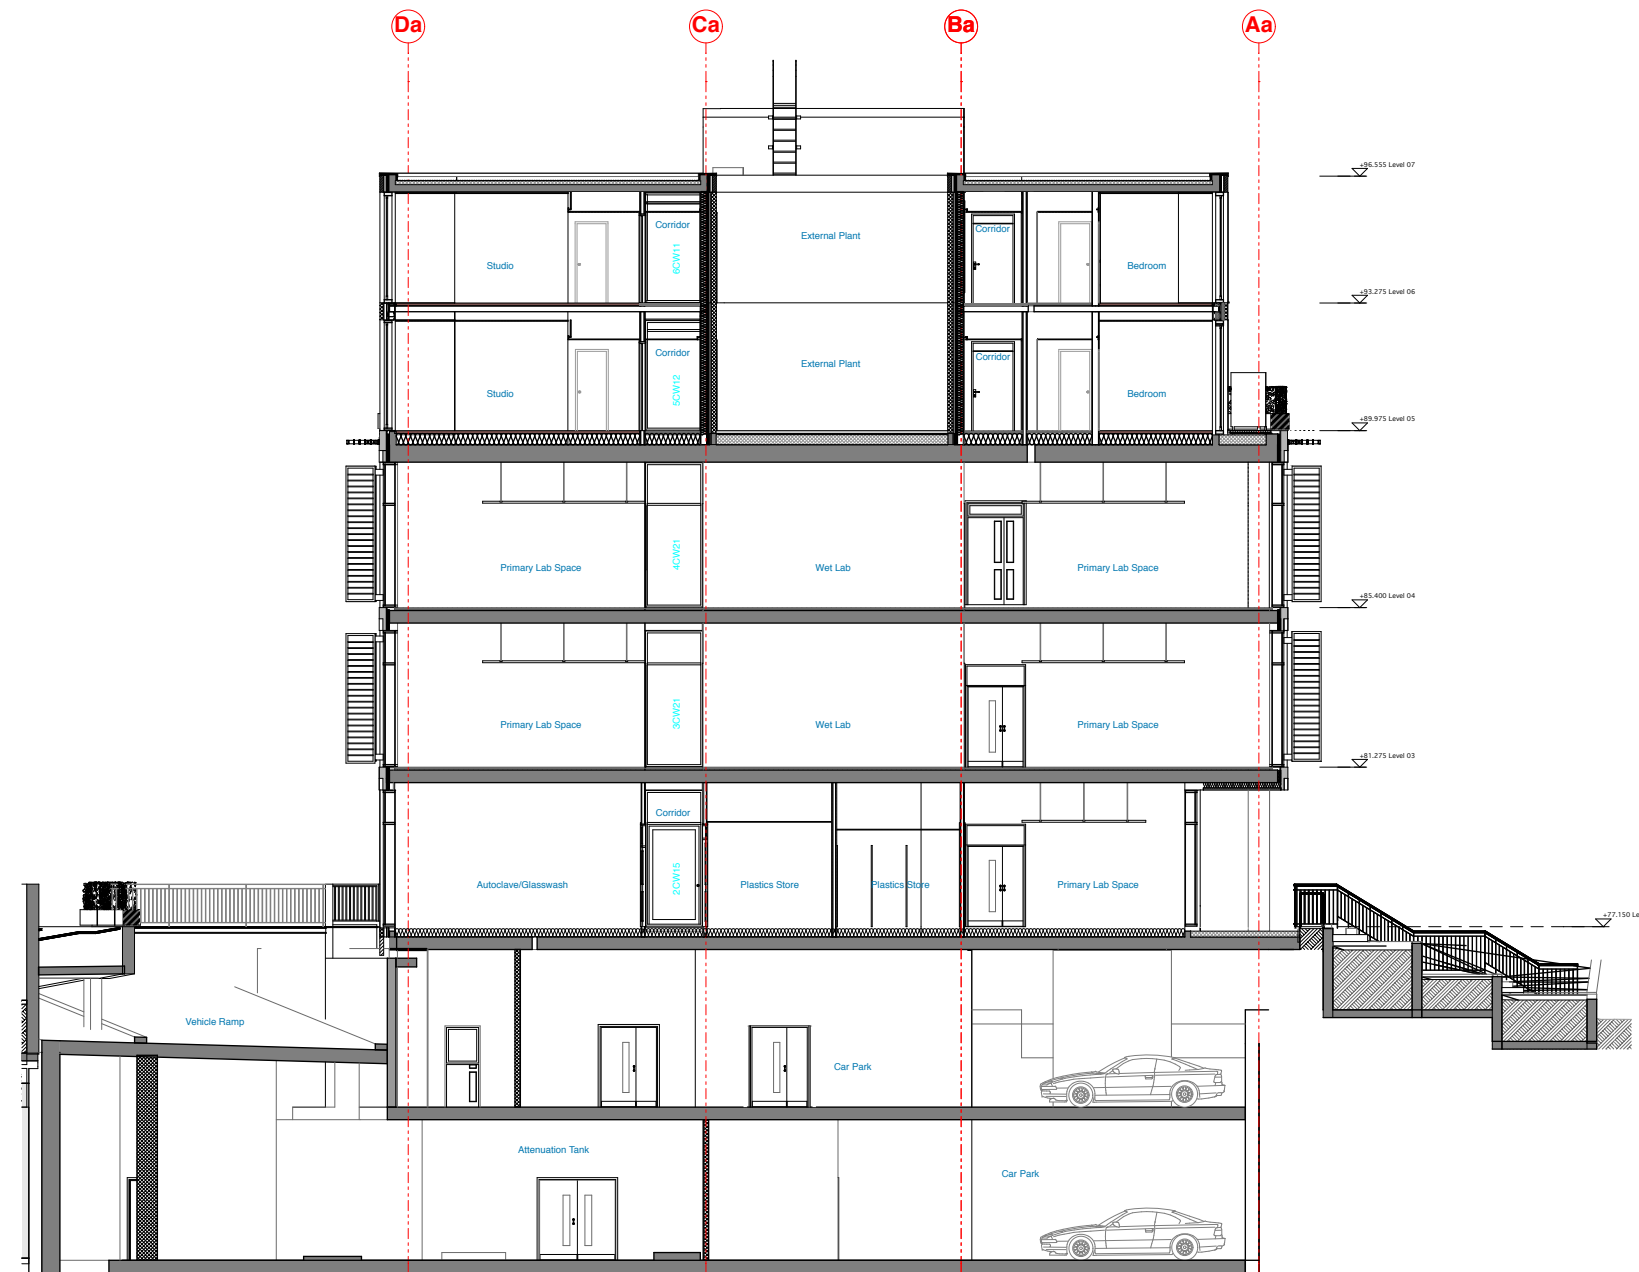

SECTION BB

1:100

Rev	Description	Date
P1	Initial Issue	22.07.2019



Job Title
**PEARS BUILDING
ROYAL FREE HOSPITAL**

Drawing Title
Section BB
Planning Condition 2 - Section c

bmj architects

Boswell Mitchell & Johnston
23-24 Easton Street
London
WC1X 0DS

T: 020 7833 8974
E: london@bmjarchitects.co.uk
www.bmjarchitects.co.uk

Glasgow/London/Aberdeen

Scale @ A1 1:100

Drawn by	VG	Approved by	SG	Date	02.04.2019
----------	----	-------------	----	------	------------

Job No.	3340	Drawing No.	PL(10)32	Revision	P1
---------	------	-------------	----------	----------	----

© Boswell Mitchell & Johnston Ltd.