


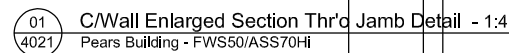




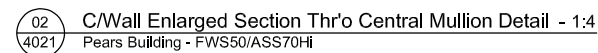


Fig. No.	4020	Rev.
		-

Refer to Dwg FX01 for all fixing references	
Membrane Key	
	Vapour Control Layer, Air Tightness Line (by Others)
	Breather Membrane (by Others)
	EPDM Membrane (By N&U, C.Wall Zones)
	Roof Membrane, Air Tightness Line (by Others)




Refer to Dwg FX01 for all fixing references	
Membrane Key	
	Vapour Control Layer, Air Tightness Line (by Others)
	Breather Membrane (by Others)
	EPDM membrane (By N&U, C.Wall Zones)
	Roof Membrane, Air Tightness Line (by Others)




-	Preliminary Issue	22.01.19
---	-------------------	----------


Drwg. No.	4021	Rev. -
-----------	------	-----------

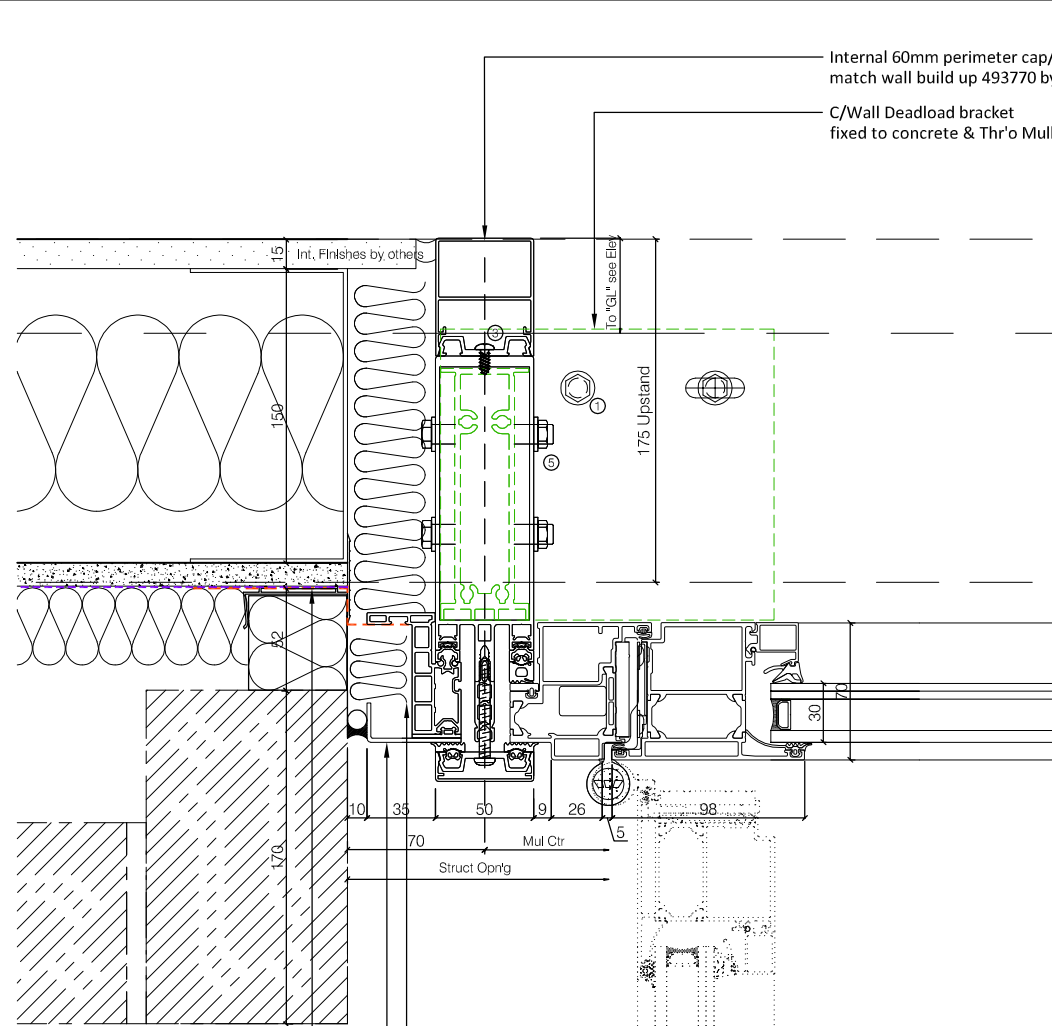

01 C/Wall Enlarged Section Thr'o Door Jamb Detail - 1:4
4022 Pears Building - FWS50/ADS 70 HD

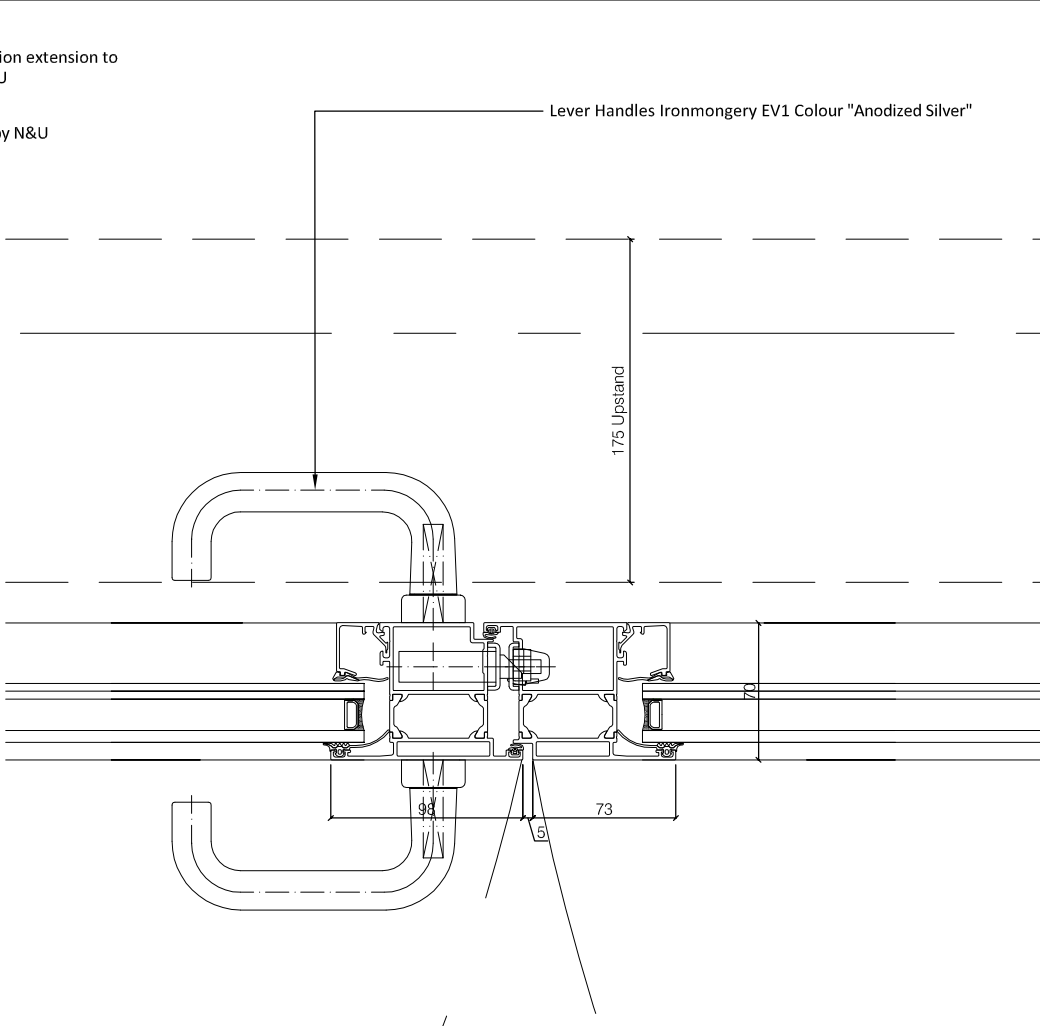

02 C/Wall Enlarged Section Thr'o Door Meeting Stile Detail - 1:4
4022 Pears Building - FWS50/ADS 70 HD

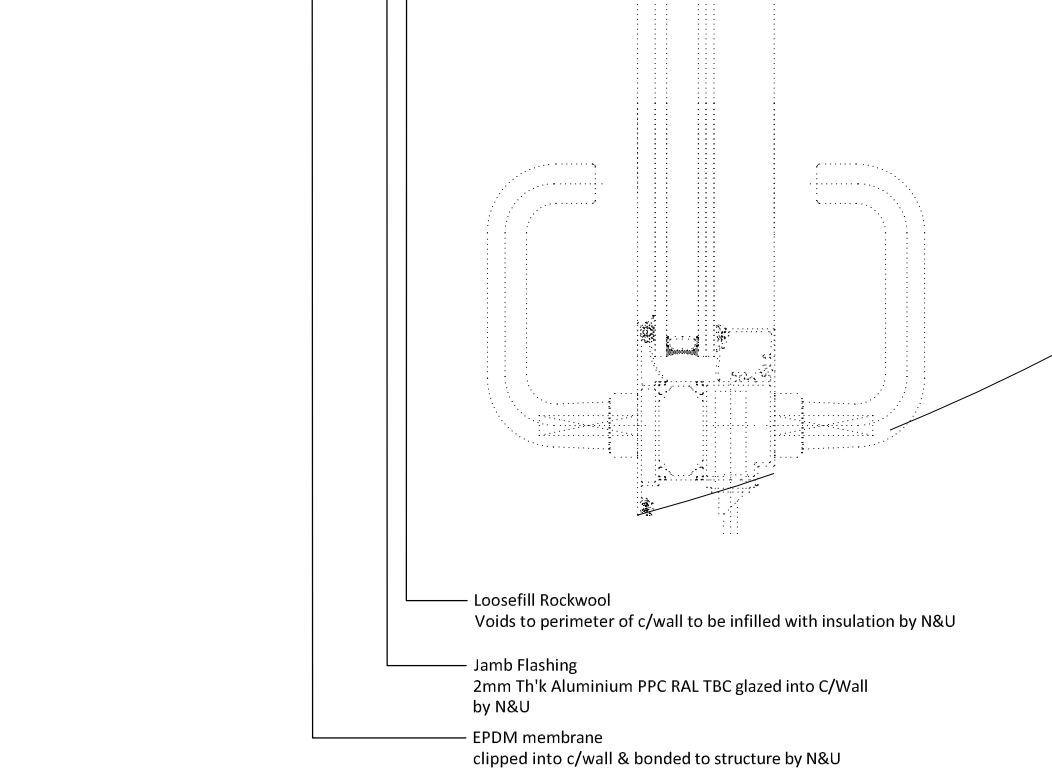

Refer to Dwg FX01 for all fixing references	
Membrane Key	
	Vapour Control Layer, Air Tightness Line (by Others)
	Breather Membrane (by Others)
	EPDM membrane (By N&U, C.Wall Zones)
	Roof Membrane, Air Tightness Line (by Others)

ALL DIMENSIONS ARE IN MILLIMETERS
UNLESS OTHERWISE SPECIFIED.
DO NOT SCALE FROM THIS DETAIL.
IF IN DOUBT ASK.
THIS DRAWING IS COPYRIGHT.

Architectural Status - Please Advise
A ☐ B ☐ C ☐

Date _____
Sign. _____
Print _____



A- Proceed no comments
B- Incorporate comments & proceed
C- Resubmit for approval

Revisions Format		
Ltr	Description	Date
-	Preliminary Issue	22.01.19




Norman Underwood

Norman & Underwood
170 Scudamore Road
Leicester LE3 1HP
Tel: 0116 2318000
Fax: 0116 2318005
Web site: www.nandu.co.uk

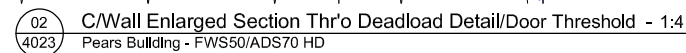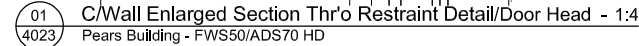Drwg Title	Glazing Details Phase 02		
Job Reference	Pears Building Royal Free Hospital		
Customer	Willmott Dixon		
Scale	1:4	Paper	A3
Drawn By	J.C	Date	18.01.19
Chkd. Design		Chkd. Contracts	
Job No.	C-2050		
Drwg. No.	4022	Rev.	-




EPDM Membrane bonded to U/Side Threshold
& to Face of Upstand / Structure membrane

Refer to Dwg FX01 for all fixing references	
Membrane Key	
	Vapour Control Layer, Air Tightness Line (by Others)
	Breather Membrane (by Others)
	EPDM membrane (By N&U, C.Wall Zones)
	Roof Membrane, Air Tightness Line (by Others)


--	--	--	--

Drwg. No.	4023	Rev.	-
-----------	------	------	---


--	--	--	--

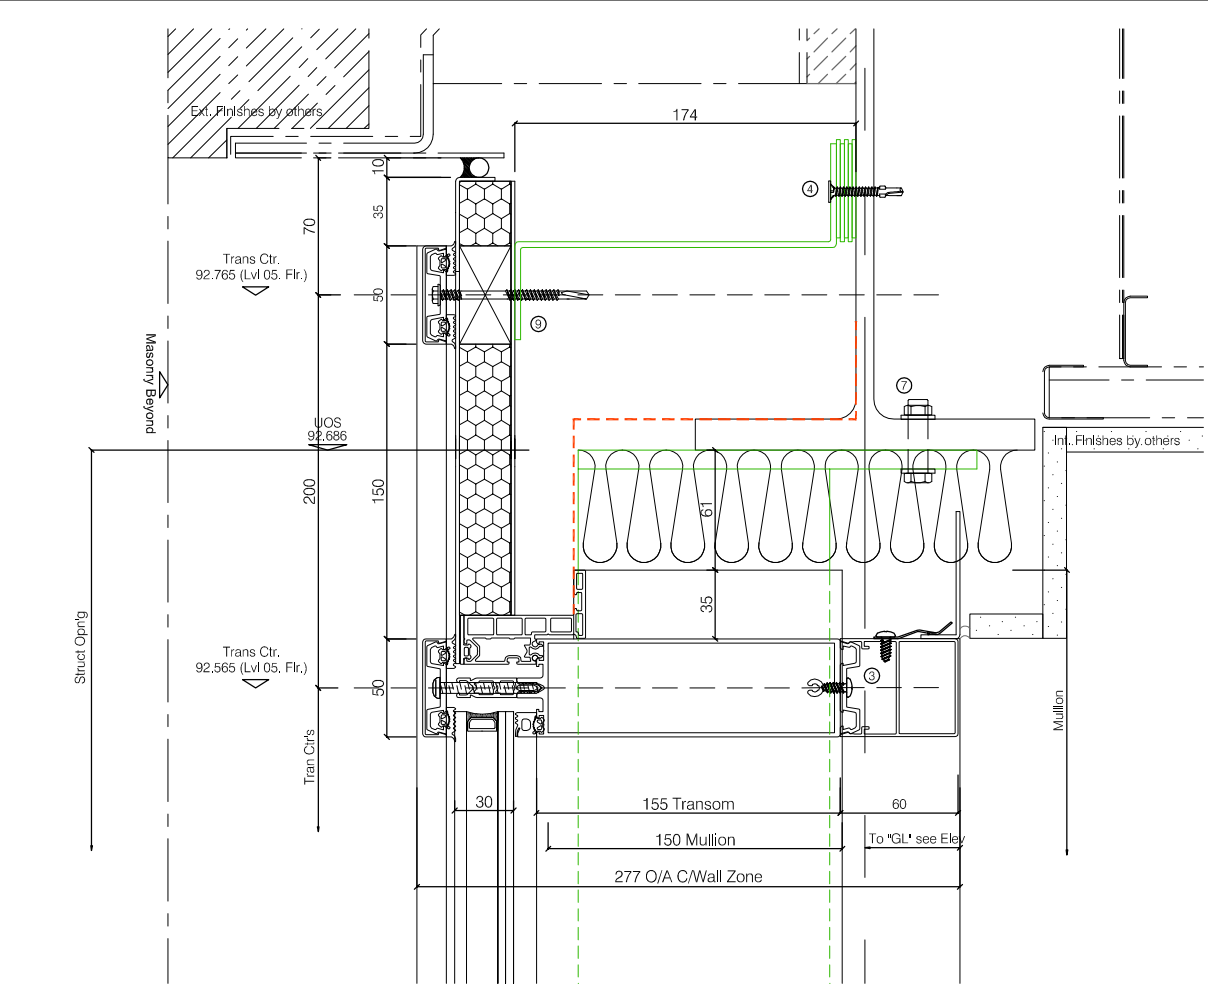


01
4024 C/Wall Enlarged Section Thr'o Restraint Detail - 1:4
Pears Building - FWS50

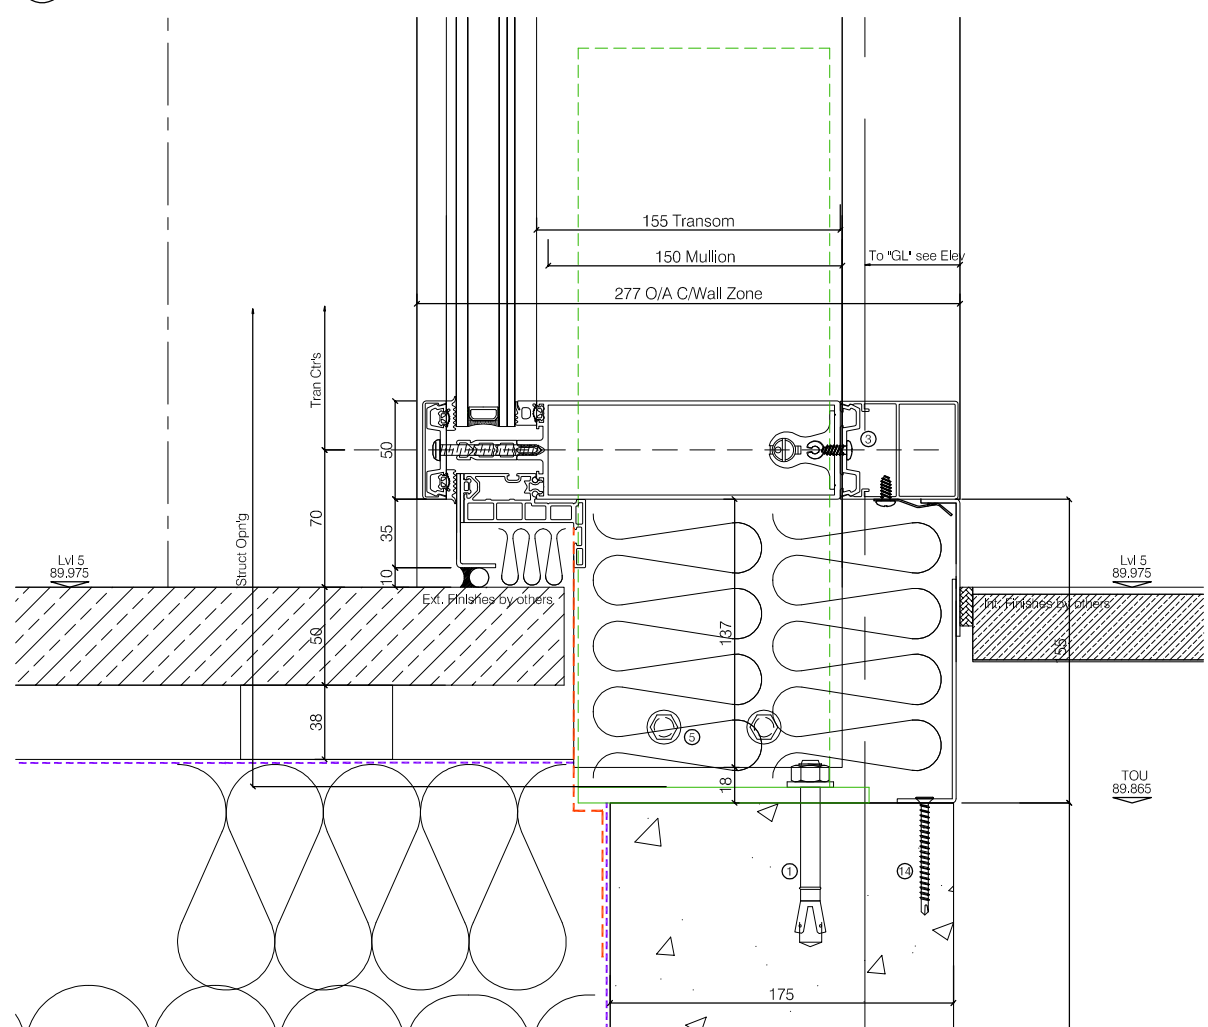

02
4024 C/Wall Enlarged Section Thr'o Deadload Detail - 1:4
Pears Building - FWS50

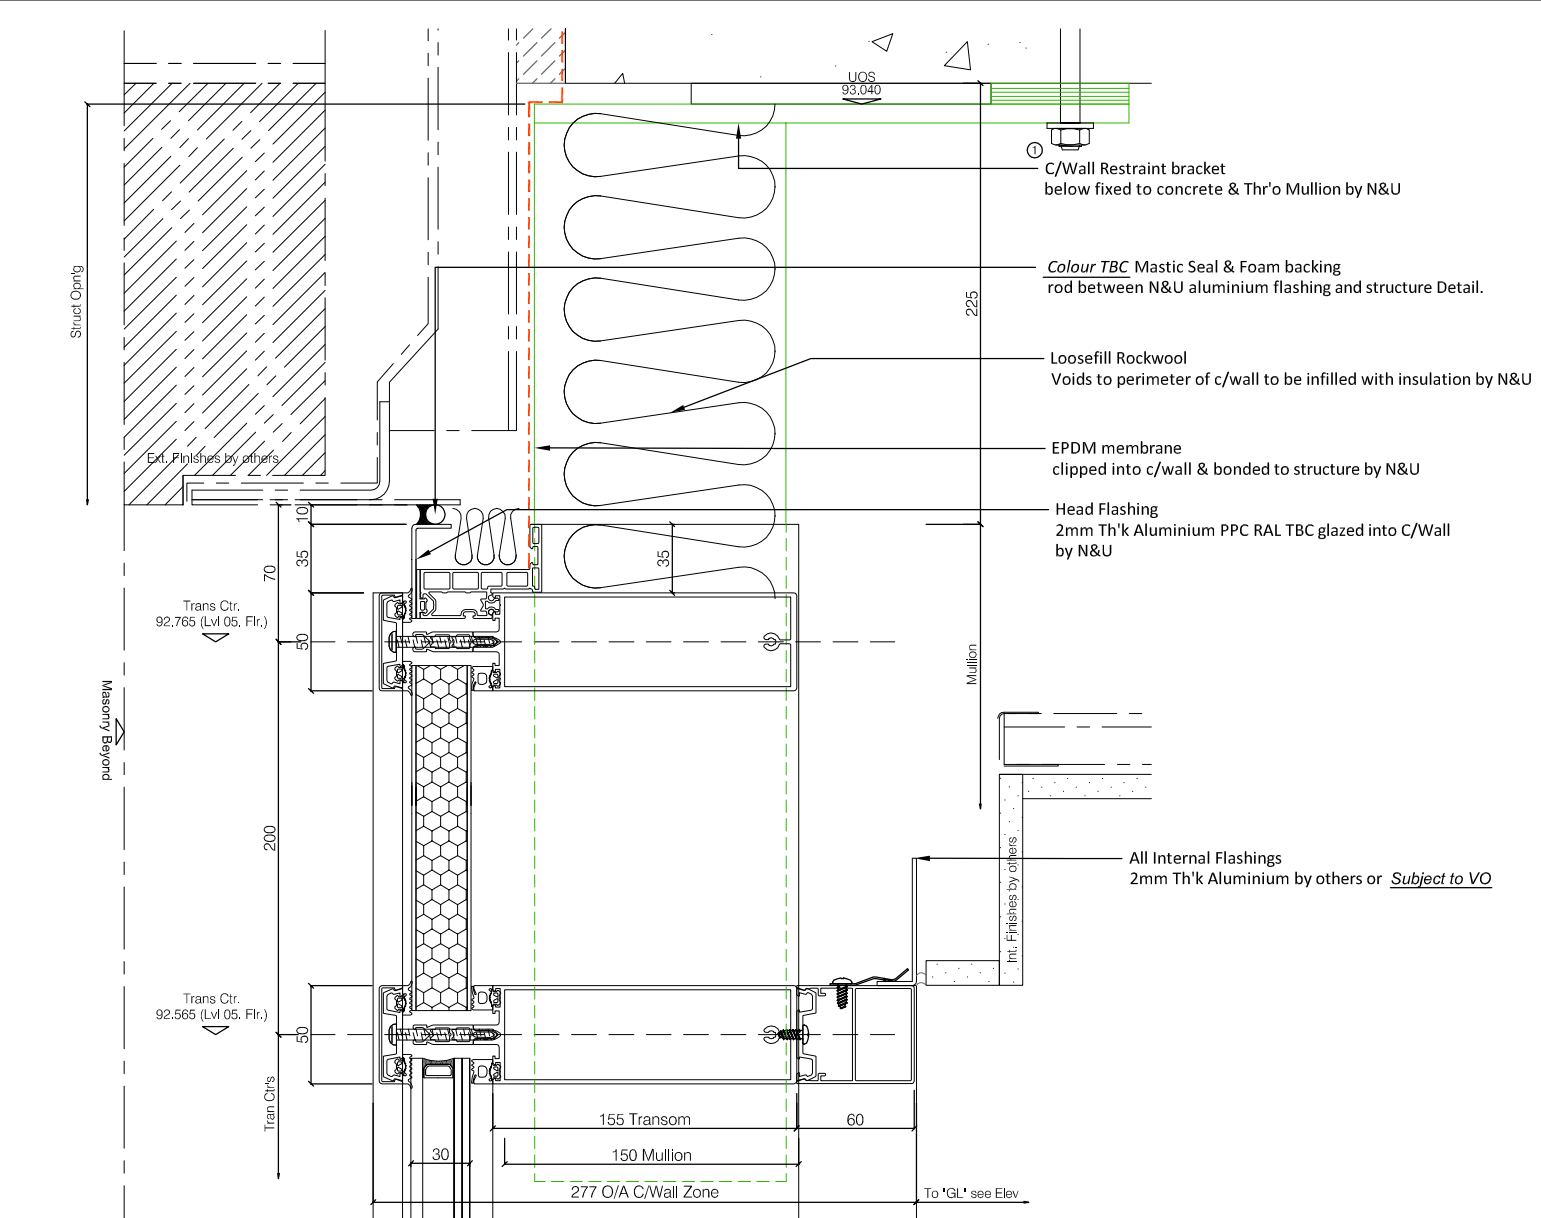

03
4024 C/Wall Enlarged Section Thr'o Restraint Detail - 1:4
Pears Building - FWS50

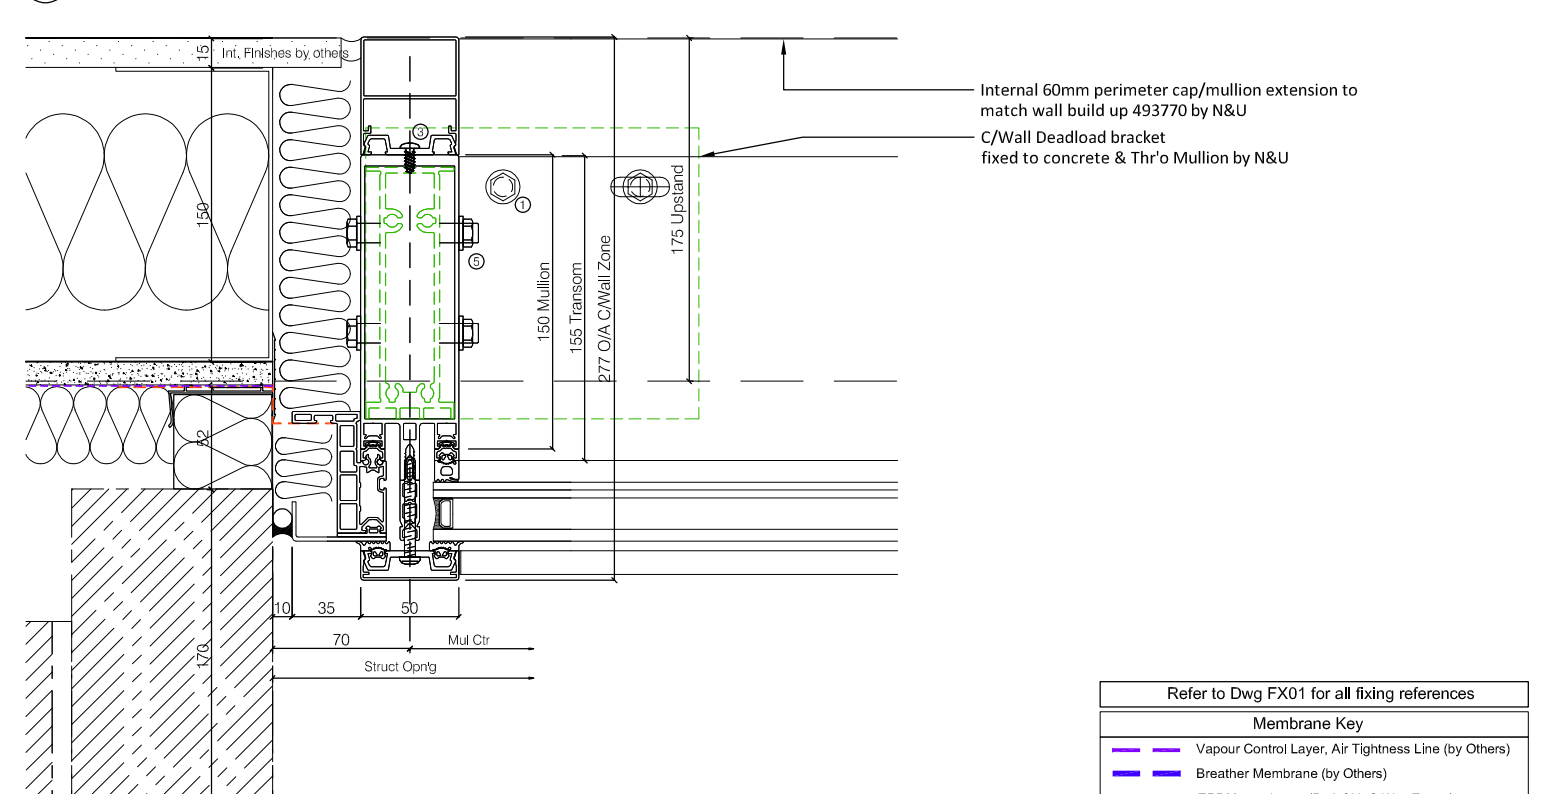

04
4024 C/Wall Enlarged Section Thr'o Jamb Detail - 1:4
Pears Building - FWS50

Refer to Dwg FX01 for all fixing references		
Membrane Key		
	Vapour Control Layer, Air Tightness Line (by Others)	
	Breather Membrane (by Others)	
	EPDM membrane (By N&U, C.Wall Zones)	
	Roof Membrane, Air Tightness Line (by Others)	

ALL DIMENSIONS ARE IN MILLIMETERS
UNLESS OTHERWISE SPECIFIED.
DO NOT SCALE FROM THIS DETAIL.
IF IN DOUBT ASK.
THIS DRAWING IS COPYRIGHT.

Architectural Status - Please Advise
A ☐ B ☐ C ☐

Date _____
Sign. _____
Print _____


A- Proceed no comments
B- Incorporate comments & proceed
C- Resubmit for approval



Revisions Format

Ltr	Description	Date
-	Preliminary Issue	22.01.19

Norman Underwood
Norman & Underwood
170 Scudamore Road
Leicester LE3 1HP
Tel: 0116 2318000
Fax: 0116 2318005
Web site: www.nandu.co.uk

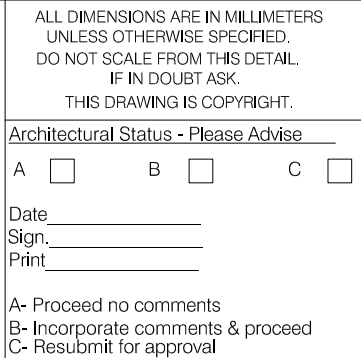Drwg Title	Glazing Details Phase 02		
Job Reference	Pears Building Royal Free Hospital		
Customer	Willmott Dixon		
Scale	1:4	Paper	A3
Drawn By	J.C	Date	18.01.19
Chkd. Design		Chkd. Contracts	
Job No.	C-2050		
Drwg. No.	4024	Rev.	-





Refer to Dwg FX01 for all fixing references	
Membrane Key	
	Vapour Control Layer, Air Tightness Line (by Others)
	Breather Membrane (by Others)
	EPDM membrane (By N&U, C,Wall Zones)
	Roof Membrane, Air Tightness Line (by Others)

Revisions Format		
Ltr	Description	Date
-	Preliminary Issue	22.01.19



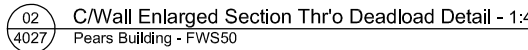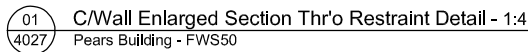

Norman & Underwood
170 Scudamore Road
Leicester LE3 1HP
Tel: 0116 2318000
Fax: 0116 2318005
Web site: www.nandu.co.uk


Drwg Title	Glazing Details Phase 02		
Job Reference	Pears Building Royal Free Hospital		
Customer	Willmott Dixon		
Scale	1:4	Paper	A3
Drawn By	J.C	Date	18.01.19
Chkd. Design		Chkd. Contracts	
Job No.	C-2050		
Drwg. No.	4025	Rev.	-




-	Preliminary Issue	22.01.19
---	-------------------	----------

Drwg. No.	4027	Rev.
		-


Refer to Dwg FX01 for all fixing references	
Membrane Key	
	Vapour Control Layer, Air Tightness Line (by Others)
	Breather Membrane (by Others)
	EPDM membrane (By N&U, C,Wall Zones)
	Roof Membrane, Air Tightness Line (by Others)

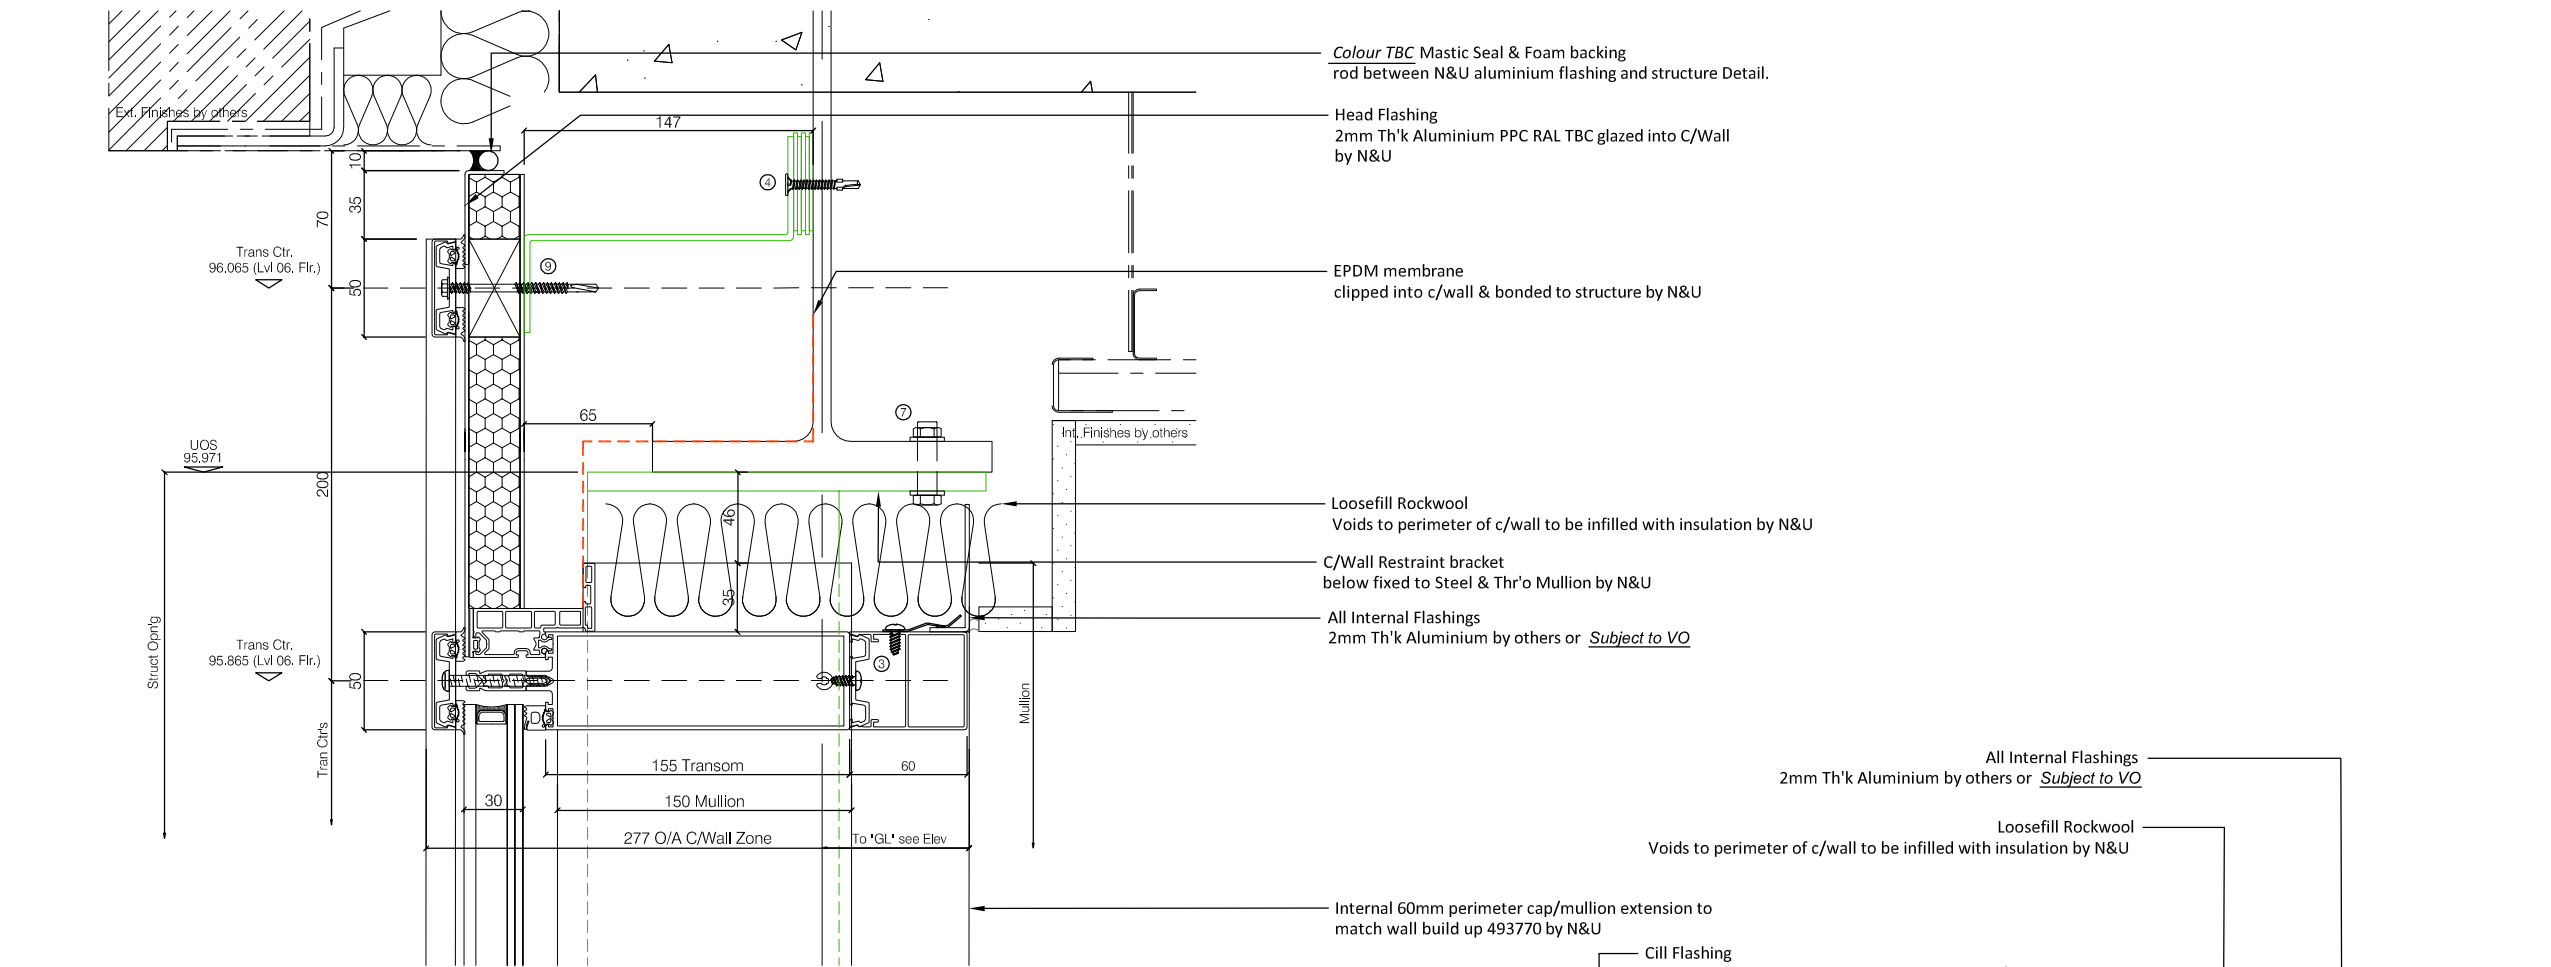

01
4028 C/Wall Enlarged Section Thr'o Restraint Detail - 1:4
Pears Building - FWS50

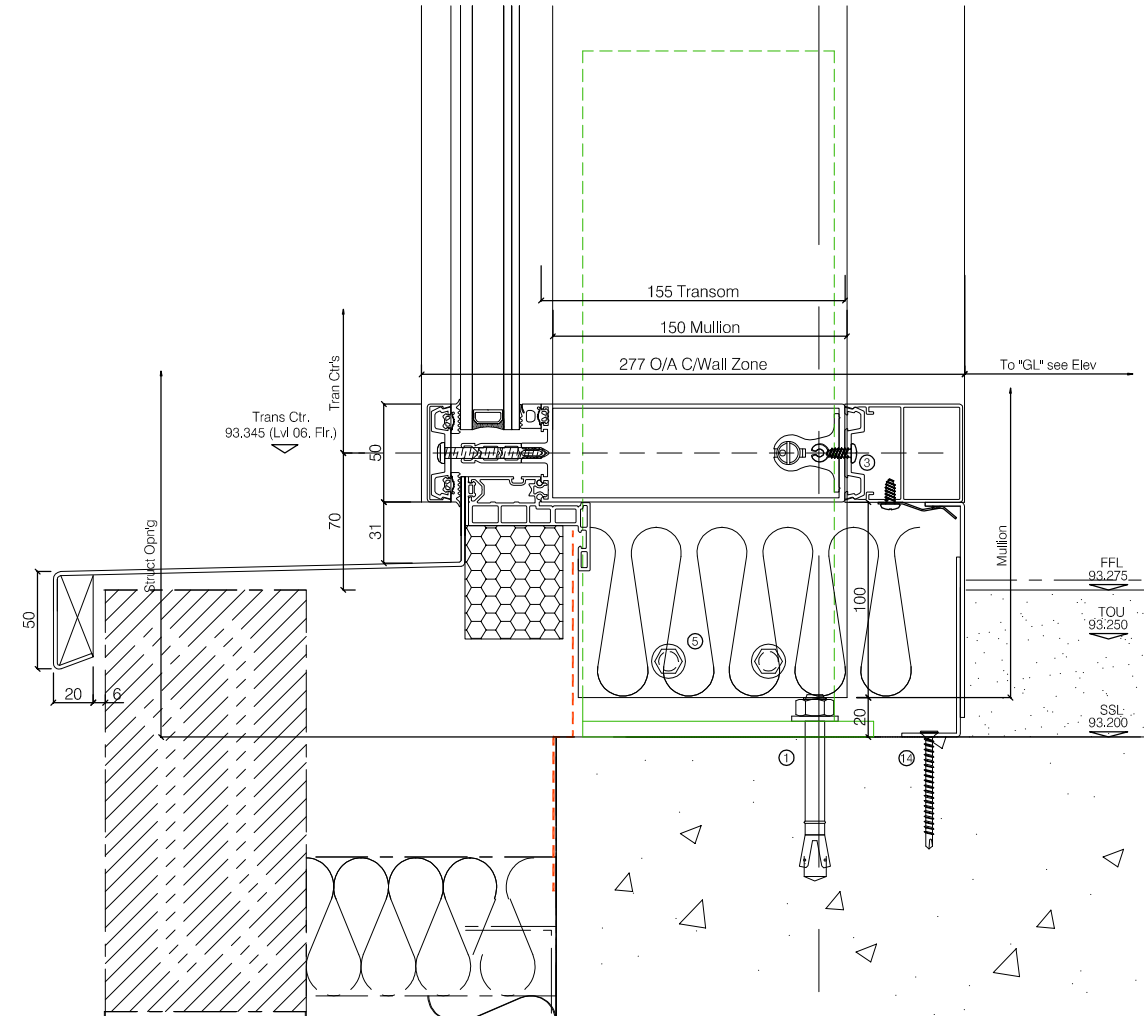

02
4027 C/Wall Enlarged Section Thr'o Deadload Detail - 1:4
Pears Building - FWS50

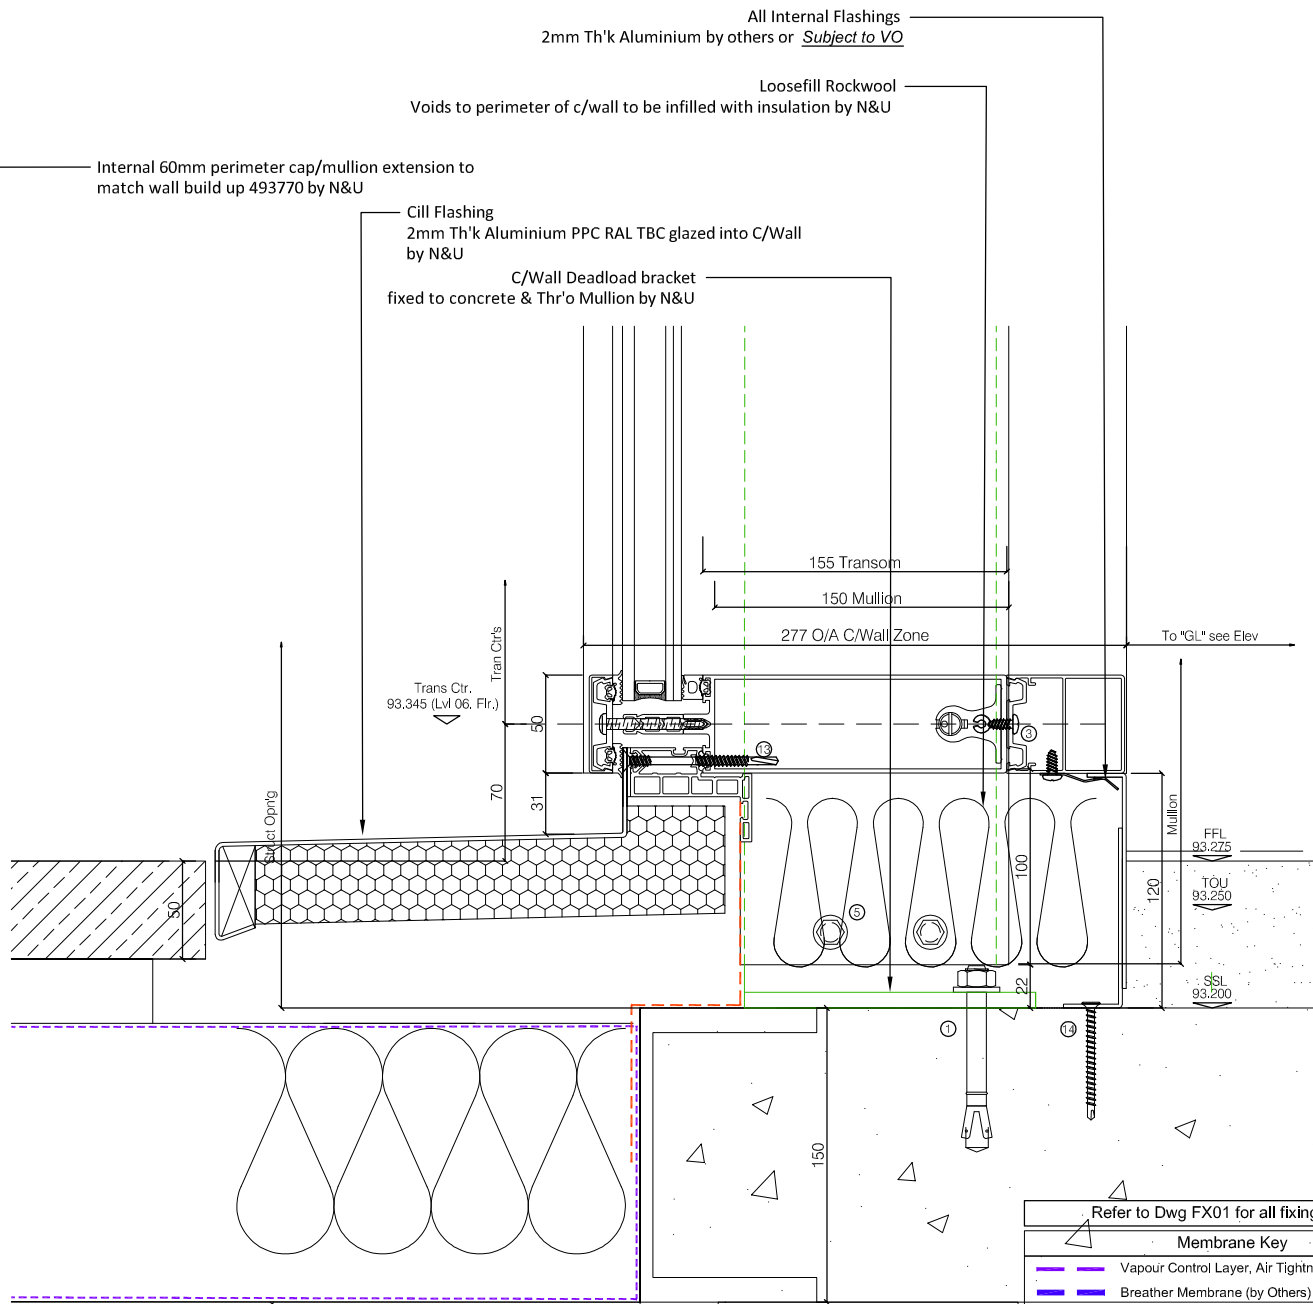

03
4027 C/Wall Enlarged Section Thr'o Deadload Detail - 1:4
Pears Building - FWS50

Refer to Dwg FX01 for all fixing references		
Membrane Key		
	Vapour Control Layer, Air Tightness Line (by Others)	
	Breather Membrane (by Others)	
	EPDM membrane (By N&U, C.Wall Zones)	
	Roof Membrane, Air Tightness Line (by Others)	

ALL DIMENSIONS ARE IN MILLIMETERS
UNLESS OTHERWISE SPECIFIED.
DO NOT SCALE FROM THIS DETAIL.
IF IN DOUBT ASK.
THIS DRAWING IS COPYRIGHT.

Architectural Status - Please Advise
A ☐ B ☐ C ☐


Date _____
Sign. _____
Print _____

A- Proceed no comments
B- Incorporate comments & proceed
C- Resubmit for approval

Revisions Format		
Ltr	Description	Date
-	Preliminary Issue	22.01.19

Norman Underwood
Norman & Underwood
170 Scudamore Road
Leicester LE3 1HP
Tel: 0116 2318000
Fax: 0116 2318005
Web site: www.nandu.co.uk

Drwg Title	Glazing Details Phase 02	
Job	Pears Building	
Reference	Royal Free Hospital	
Customer	Willmott Dixon	
Scale	1:4	Paper A3
Drawn By	J.C	Date 18.01.19
Chkd. Design	Chkd. Contracts	
Job No.	C-2050	
Drwg. No.	4028	Rev. -

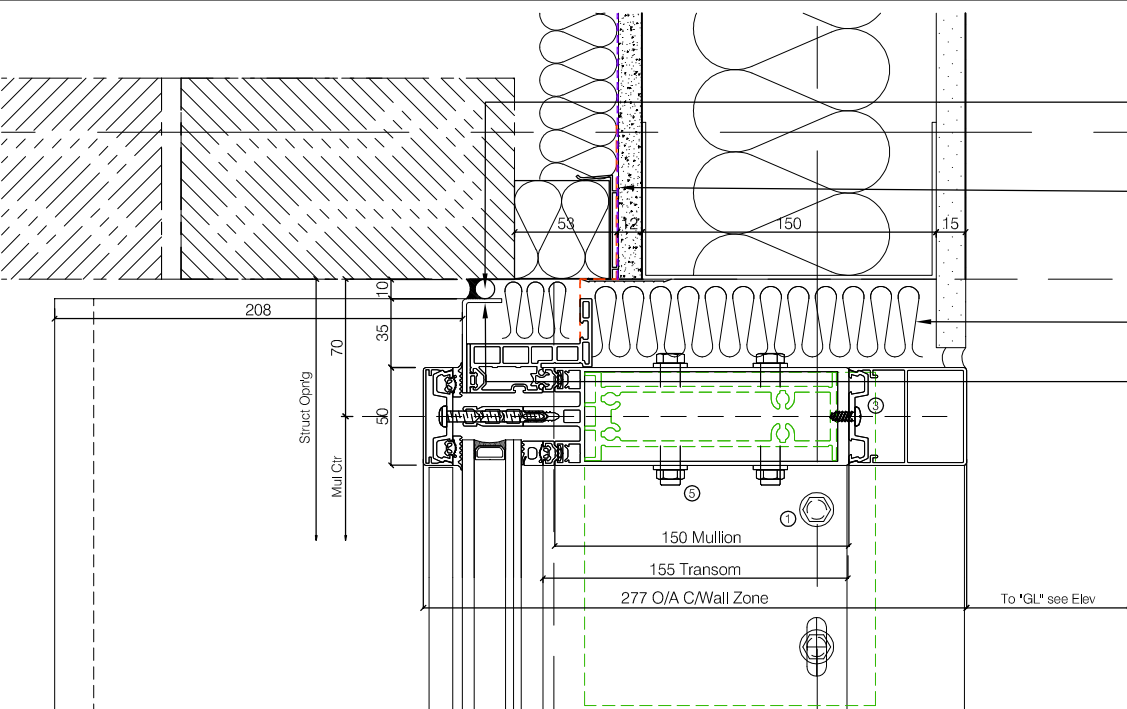


Colour TBC Mastic Seal & Foam backing rod between N&U aluminium flashing and structure Detail.

EPDM membrane clipped into c/wall & bonded to structure by N&U

Loosefill Rockwool Voids to perimeter of c/wall to be filled with insulation by N&U

Jamb Flashing 2mm Th'k Aluminium PPC RAL TBC glazed into C/Wall by N&U


01 4029 C/Wall Enlarged Section Thr'o Jamb Detail - 1:4 Pears Building - FWS50

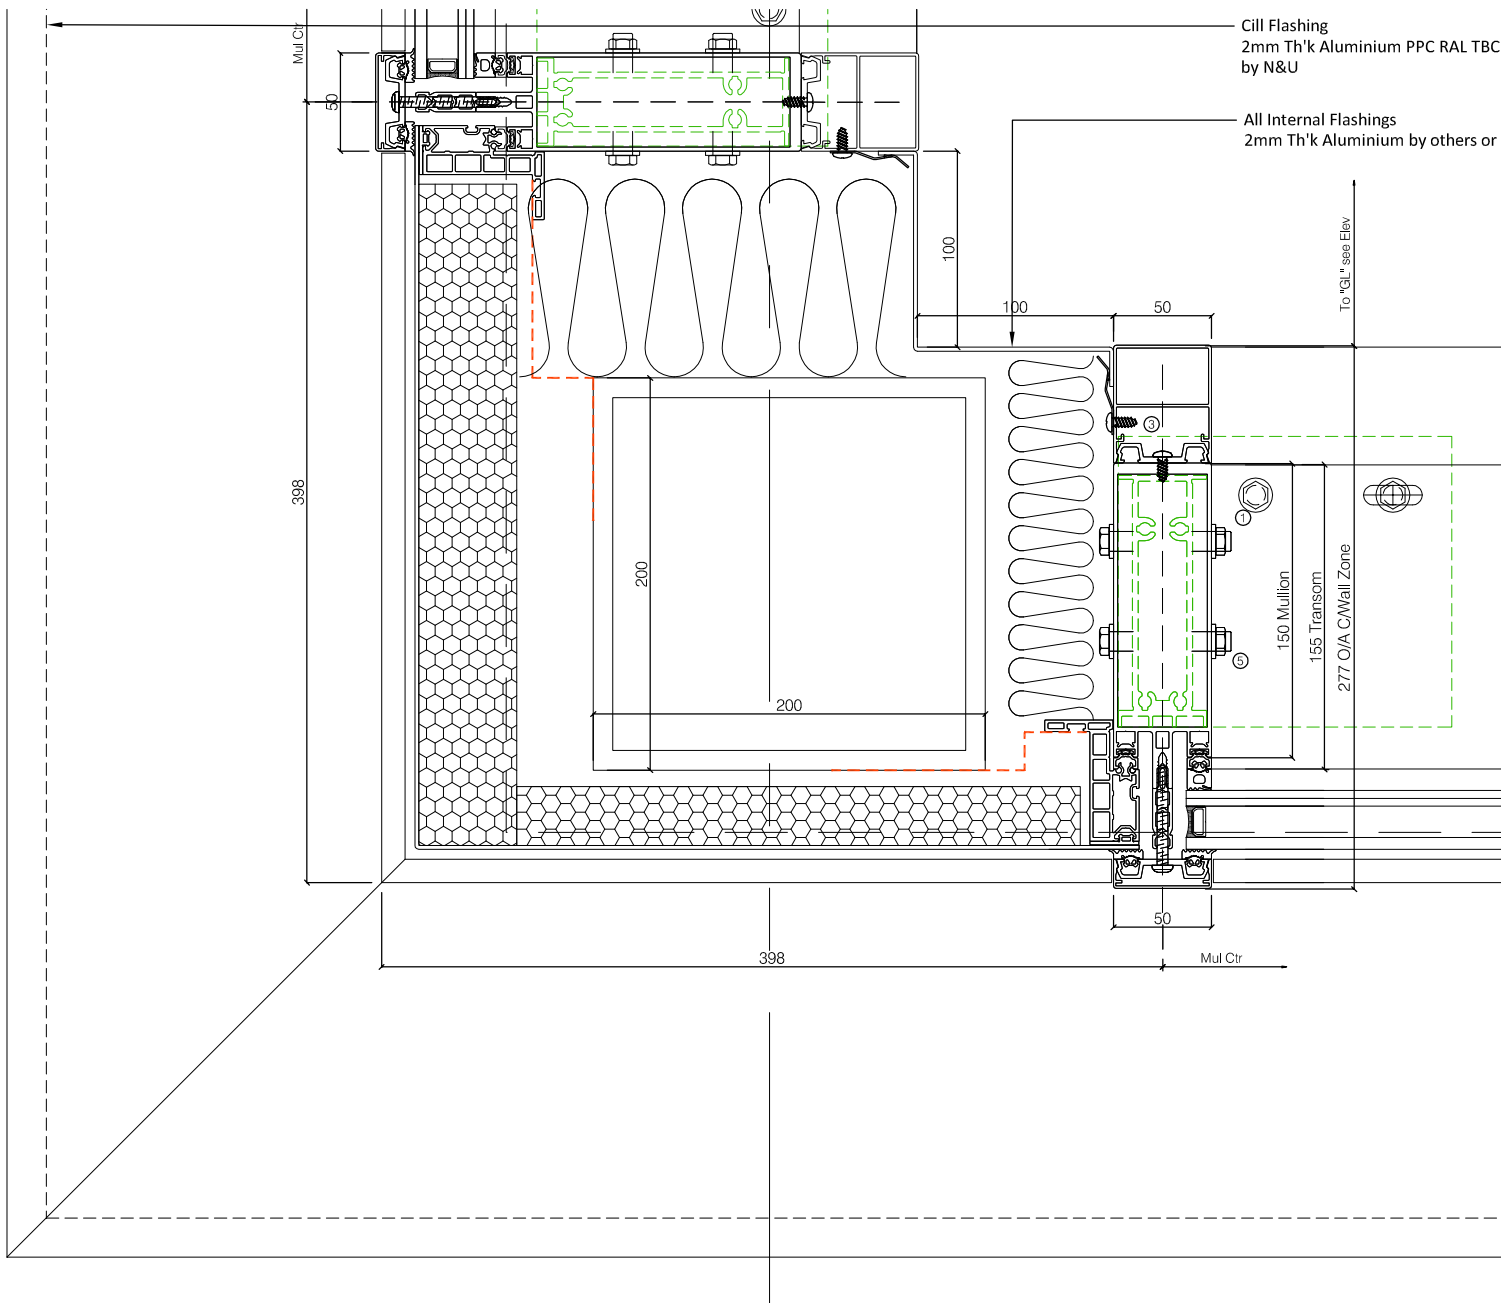

Cill Flashing 2mm Th'k Aluminium PPC RAL TBC glazed into C/Wall by N&U

All Internal Flashings 2mm Th'k Aluminium by others or Subject to VO

02 4029 C/Wall Enlarged Section Thr'o C/Wall Corner Detail - 1:4 Pears Building - FWS50

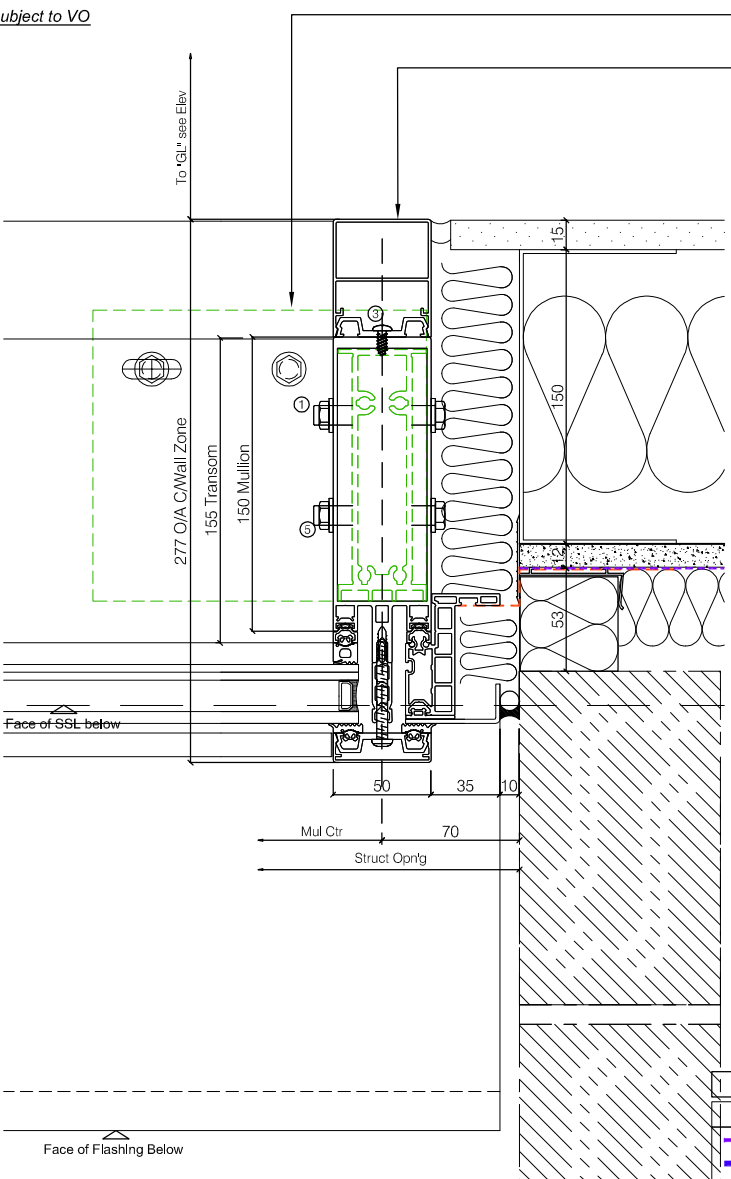

C/Wall Deadload bracket fixed to concrete & Thr'o Mullion by N&U

Internal 60mm perimeter cap/mullion extension to match wall build up 493770 by N&U

03 4029 C/Wall Enlarged Section Thr'o Jamb Detail - 1:4 Pears Building - FWS50

Refer to Dwg FX01 for all fixing references		
Membrane Key		
	Vapour Control Layer, Air Tightness Line (by Others)	
	Breather Membrane (by Others)	
	EPDM membrane (By N&U, C.Wall Zones)	
	Roof Membrane, Air Tightness Line (by Others)	

ALL DIMENSIONS ARE IN MILLIMETERS
UNLESS OTHERWISE SPECIFIED.
DO NOT SCALE FROM THIS DETAIL.
IF IN DOUBT ASK.
THIS DRAWING IS COPYRIGHT.

Architectural Status - Please Advise

A ☐ B ☐ C ☐

Date _____
Sign. _____
Print _____

A- Proceed no comments
B- Incorporate comments & proceed
C- Resubmit for approval


Revisions Format

Ltr	Description	Date
-	Preliminary Issue	22.01.19

Norman Underwood

Norman & Underwood
170 Scudamore Road
Leicester LE3 1HP
Tel: 0116 2318000
Fax: 0116 2318005
Web site: www.nandu.co.uk

Drwg Title	Glazing Details Phase 02	
Job Reference	Pears Building Royal Free Hospital	
Customer	Willmott Dixon	
Scale	1:4	Paper A3
Drawn By	J.C	Date 18.01.19
Chkd. Design	Chkd. Contracts	
Job No.	C-2050	
Drwg. No.	4029	Rev. -

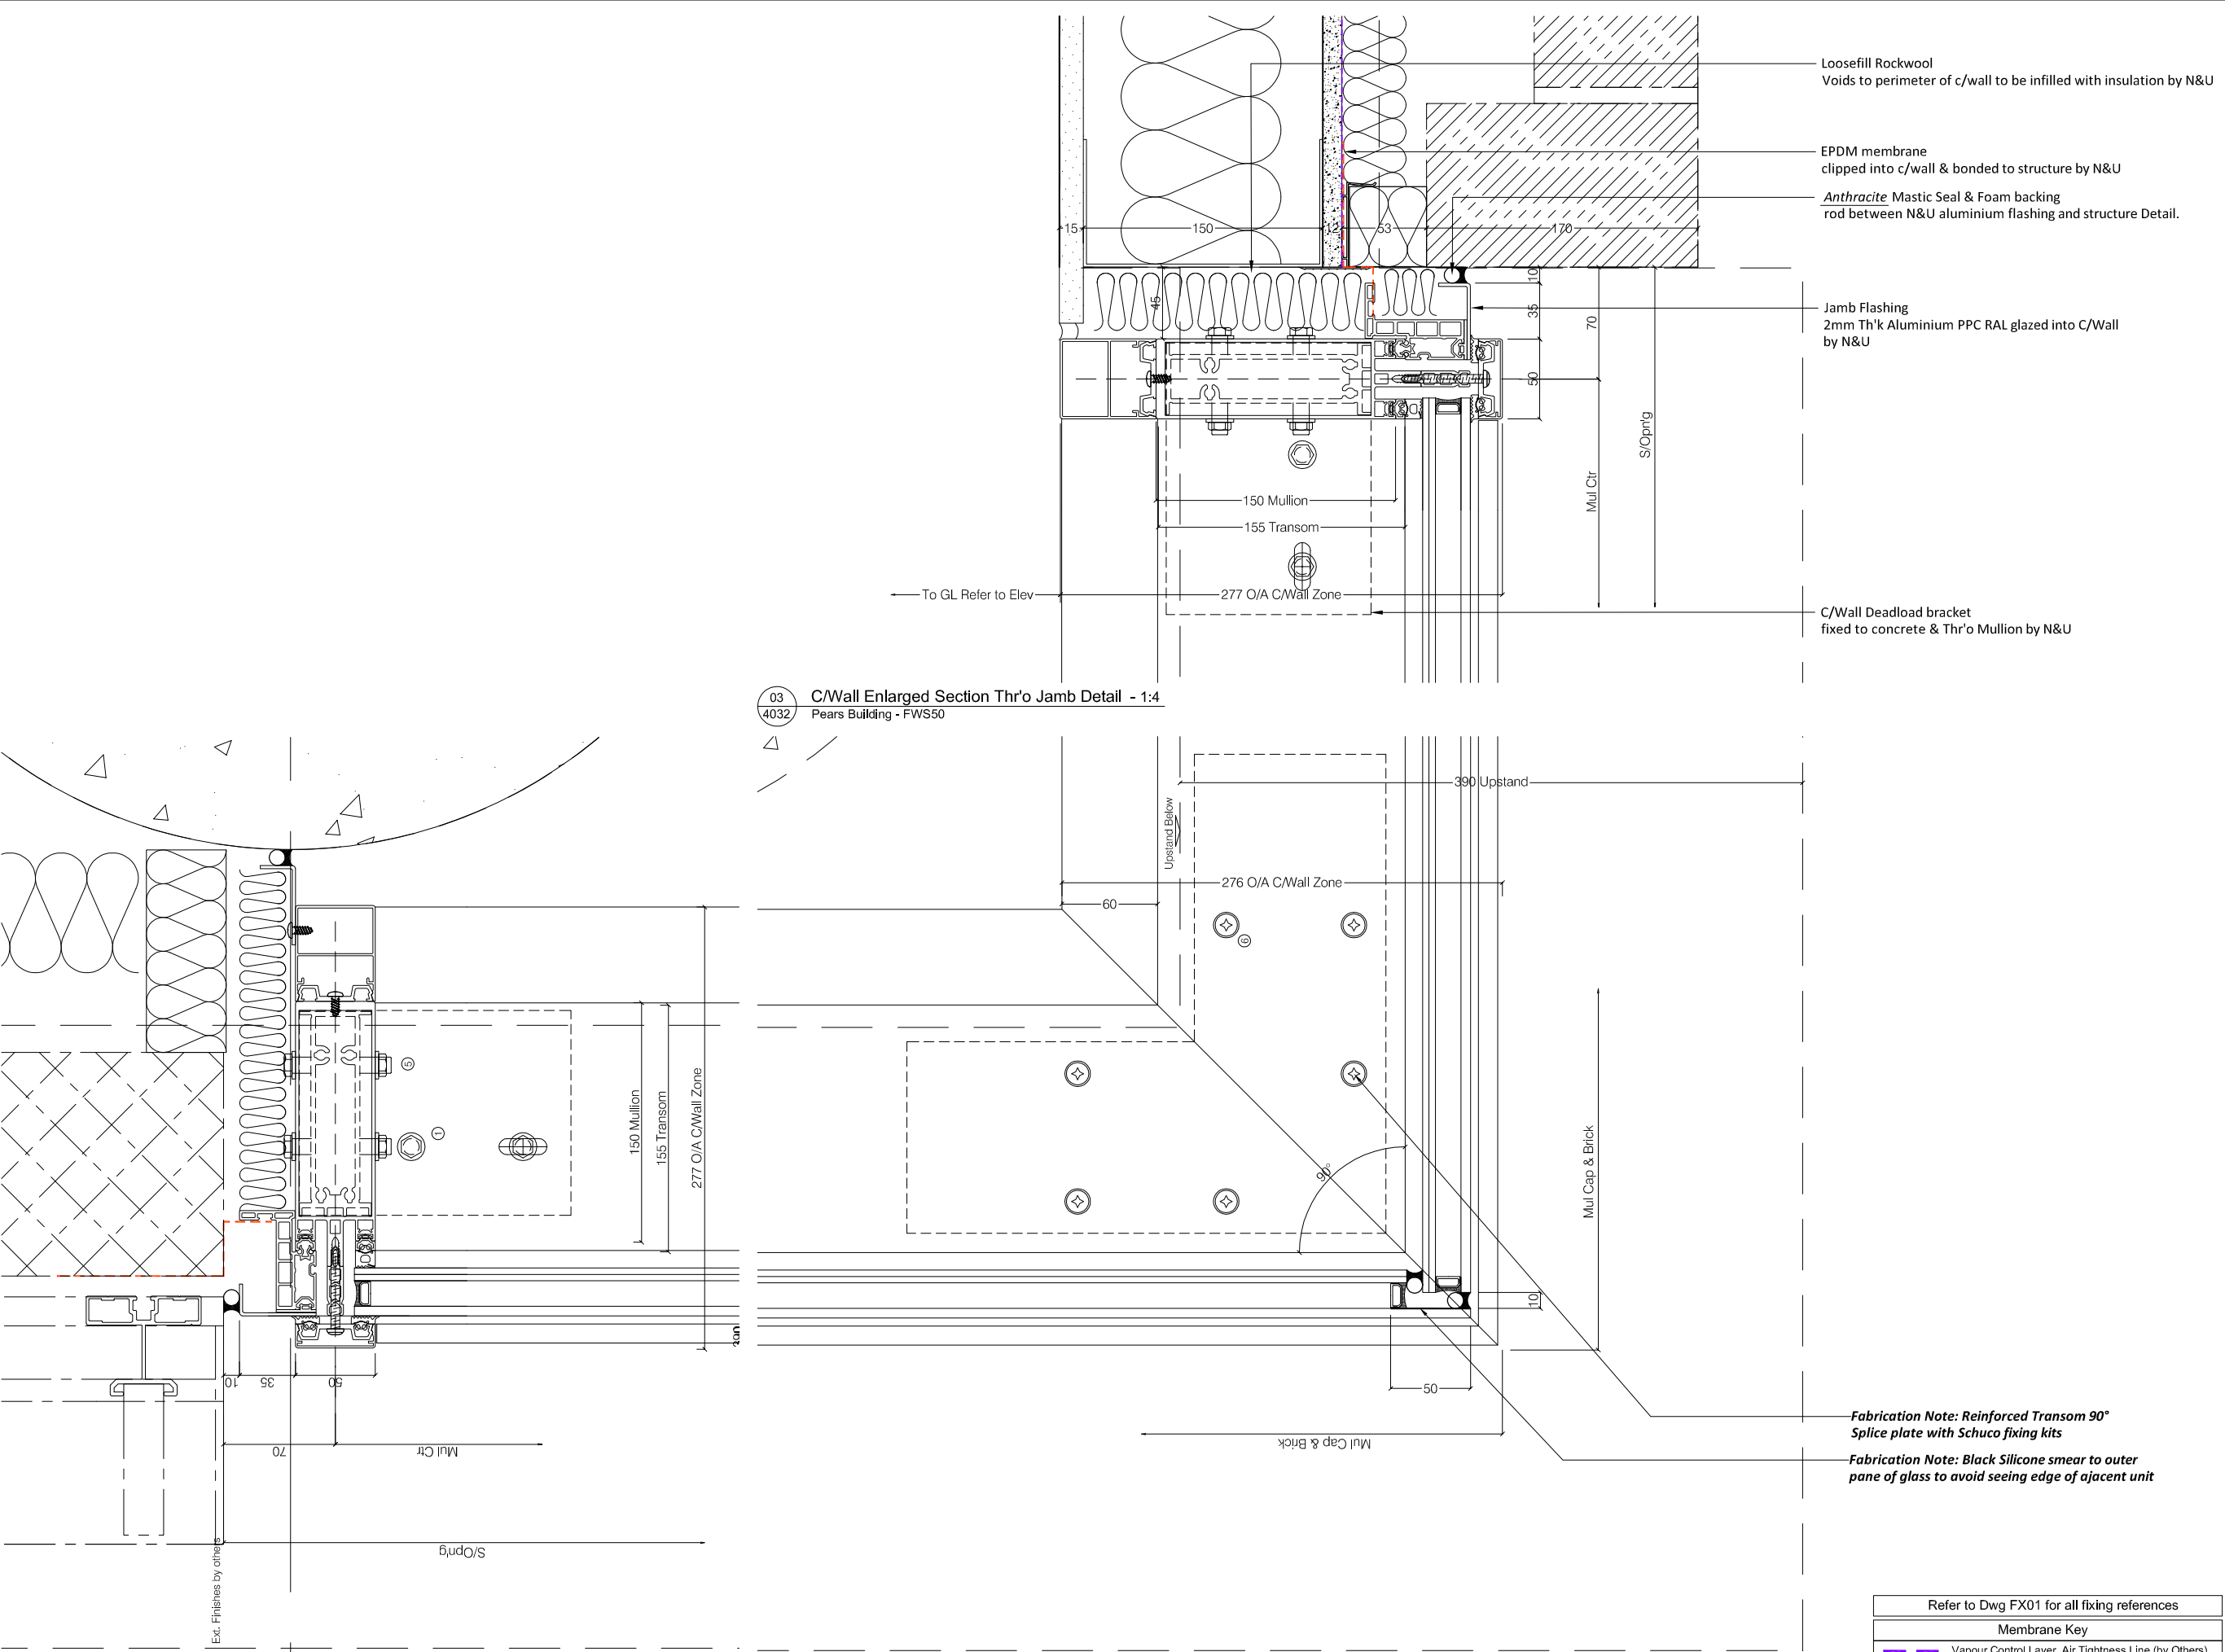

01 C/Wall Enlarged Section Thr'o Jamb Detail - 1:4
Pears Building - FWS50

02 C/Wall Enlarged Section Thr'o Glass to Glass Corner Detail - 1:4
Pears Building - FWS50

03 C/Wall Enlarged Section Thr'o Jamb Detail - 1:4
Pears Building - FWS50

ALL DIMENSIONS ARE IN MILLIMETERS
UNLESS OTHERWISE SPECIFIED.
DO NOT SCALE FROM THIS DETAIL.
IF IN DOUBT ASK.
THIS DRAWING IS COPYRIGHT.

Architectural Status - Please Advise

A ☐ B ☐ C ☐

Date _____
Sign. _____
Print _____

A- Proceed no comments
B- Incorporate comments & proceed
C- Resubmit for approval


Revisions Format		
Ltr	Description	Date
A	For Approval	20.05.19
	Revised based on Hopkins comments	
-	Preliminary Issue	05.03.19

Norman Underwood


Norman & Underwood
170 Scudamore Road
Leicester LE3 1HP
Tel: 0116 2318000
Fax: 0116 2318005
Web site: www.nandu.co.uk

Drwg Title	Glazing Details Phase 03		
Job Reference	Pears Building Royal Free Hospital		
Customer	Willmott Dixon		
Scale	1:4	Paper	A3
Drawn By	J.C	Date	22.02.19
Chkd. Design		Chkd. Contracts	
Job No.	C-2050		
Drwg. No.	4032	Rev.	A


Drwg Title	Glazing Details		
	Phase 03		
Job	Pears Building		
Reference	Royal Free Hospital		
Customer	Willmott Dixon		
Scale	1:4	Paper	A3
Drawn By	J.C	Date 22.02.19	
Chkd. Design		Chkd. Contracts	
Job No.	C-2050		
Drwg. No.	4033	Rev. A	

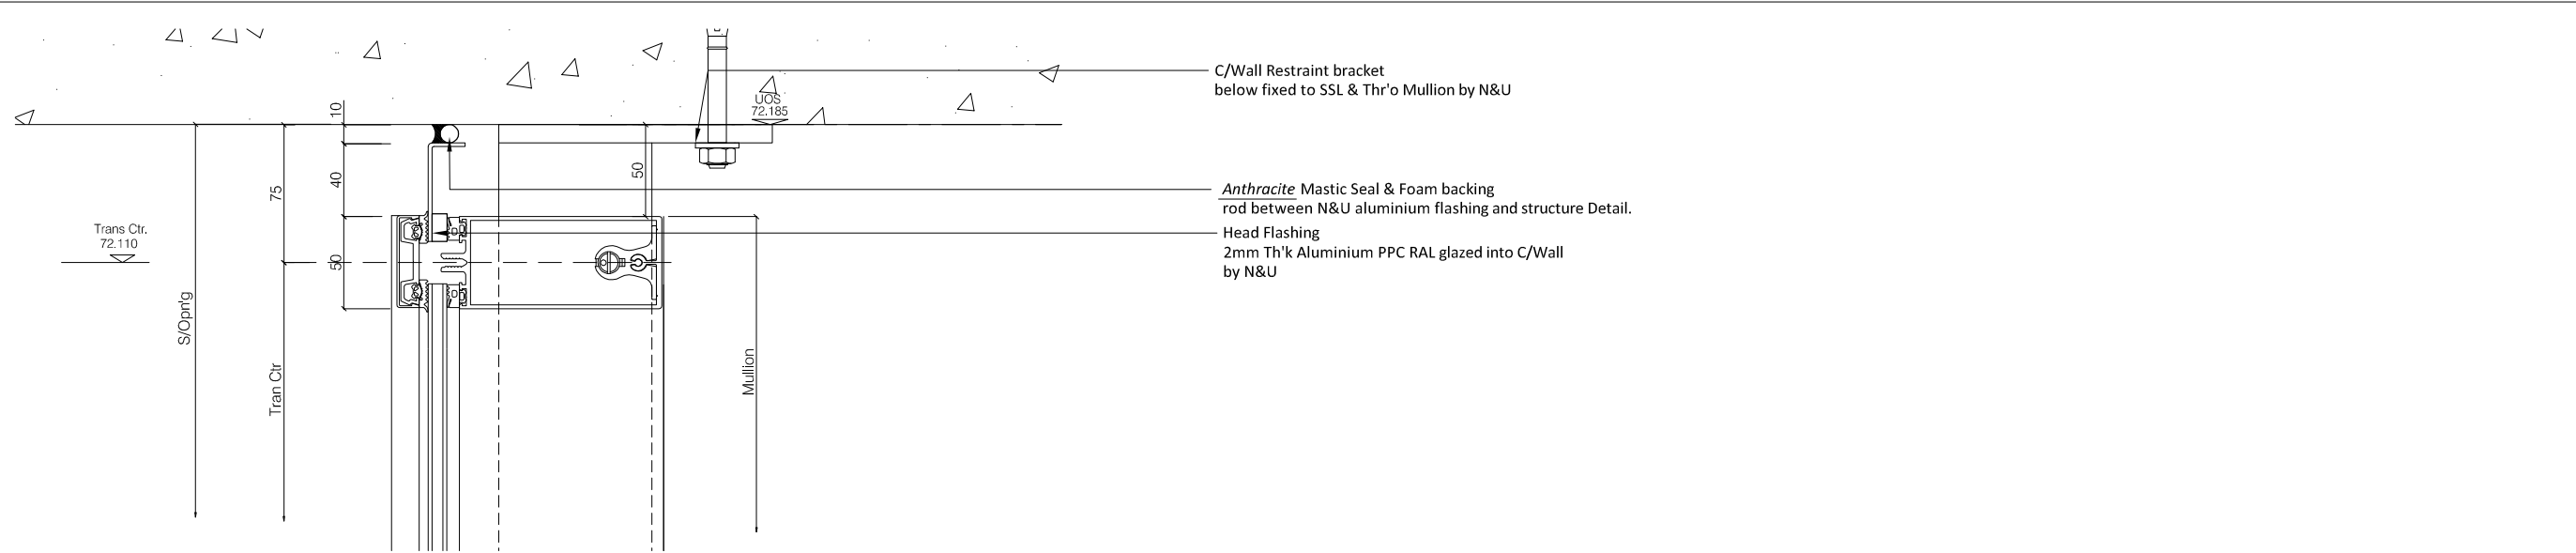

01
4035 C/Wall Enlarged Section Thr'o Head/Restraint Detail - 1:4
Pears Building - FWS50

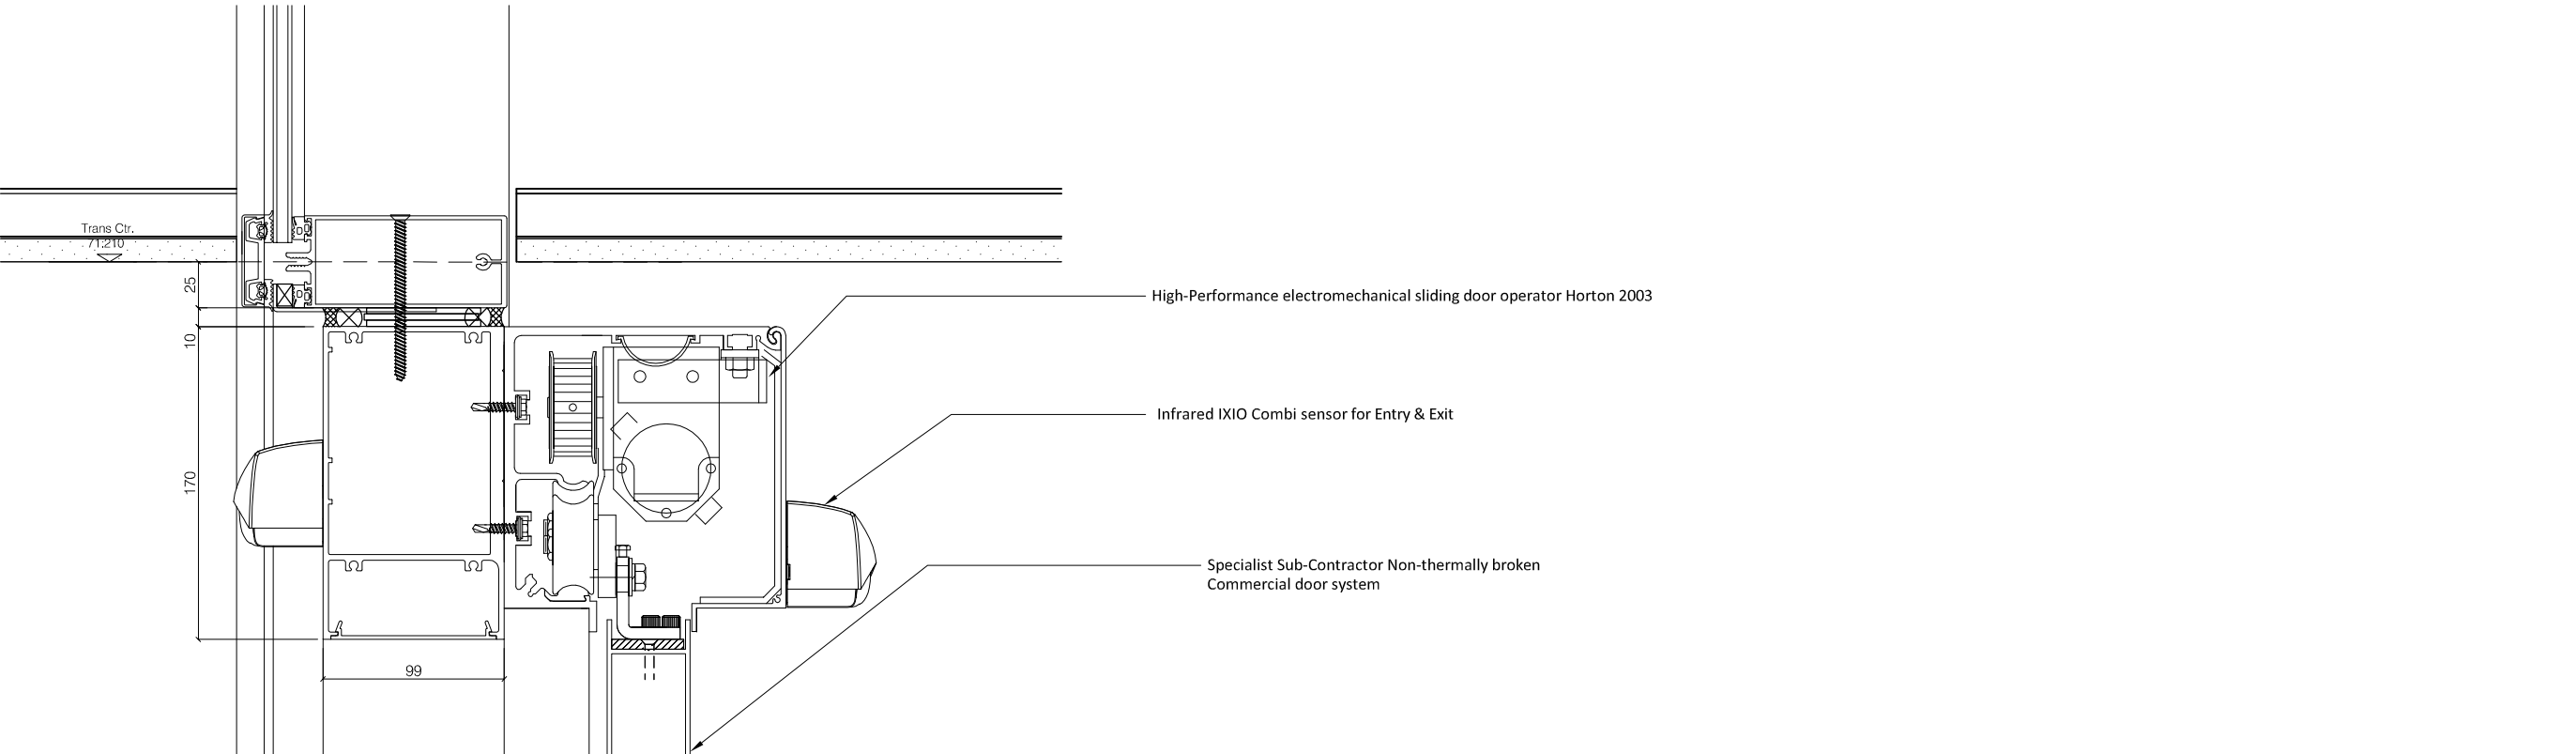

02
4035 C/Wall Enlarged Section Thr'o Auto Head Detail - 1:4
Pears Building - FWS50/Commercial Sliding Doors

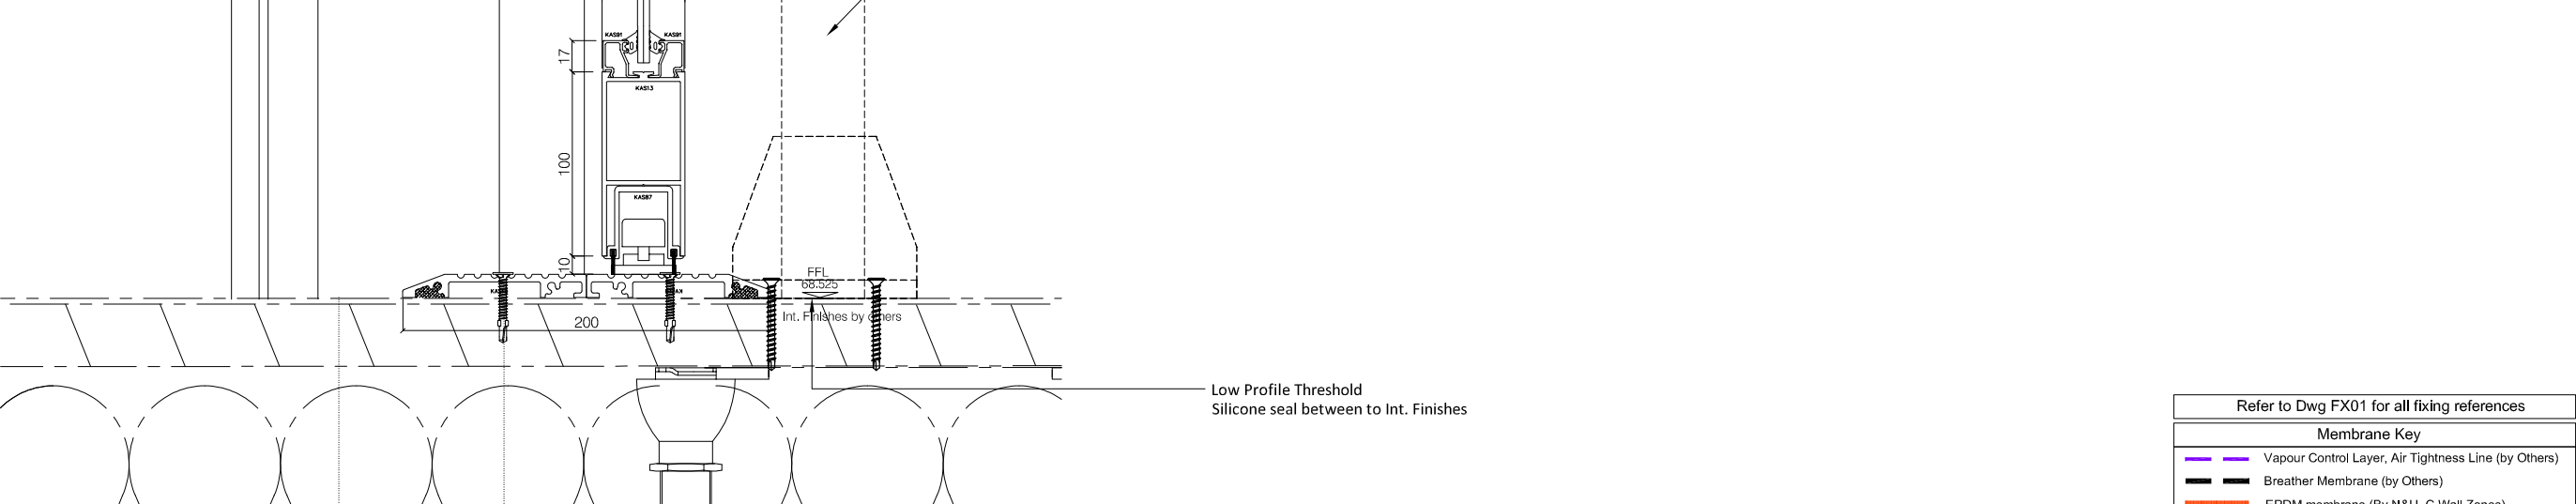

03
4035 C/Wall Enlarged Section Thr'o Auto Threshold Detail - 1:4
Pears Building - FWS50/Commercial Sliding Doors

ALL DIMENSIONS ARE IN MILLIMETERS
UNLESS OTHERWISE SPECIFIED.
DO NOT SCALE FROM THIS DETAIL.
IF IN DOUBT ASK.
THIS DRAWING IS COPYRIGHT.

Architectural Status - Please Advise

A ☐ B ☐ C ☐

Date _____
Sign. _____
Print _____


A- Proceed no comments
B- Incorporate comments & proceed
C- Resubmit for approval

Revisions Format		
Ltr	Description	Date
A	For Approval	20.05.19
	Revised based on Hopkins comments	
-	Preliminary Issue	05.03.19

Norman Underwood

Norman & Underwood
170 Scudamore Road
Leicester LE3 1HP
Tel: 0116 2318000
Fax: 0116 2318005
Web site: www.nandu.co.uk


Drwg Title	Glazing Details Phase 03		
Job Reference	Pears Building Royal Free Hospital		
Customer	Willmott Dixon		
Scale	1:4	Paper	A3
Drawn By	J.C	Date	22.02.19
Chkd. Design		Chkd. Contracts	
Job No.	C-2050		
Drwg. No.	4035	Rev.	A

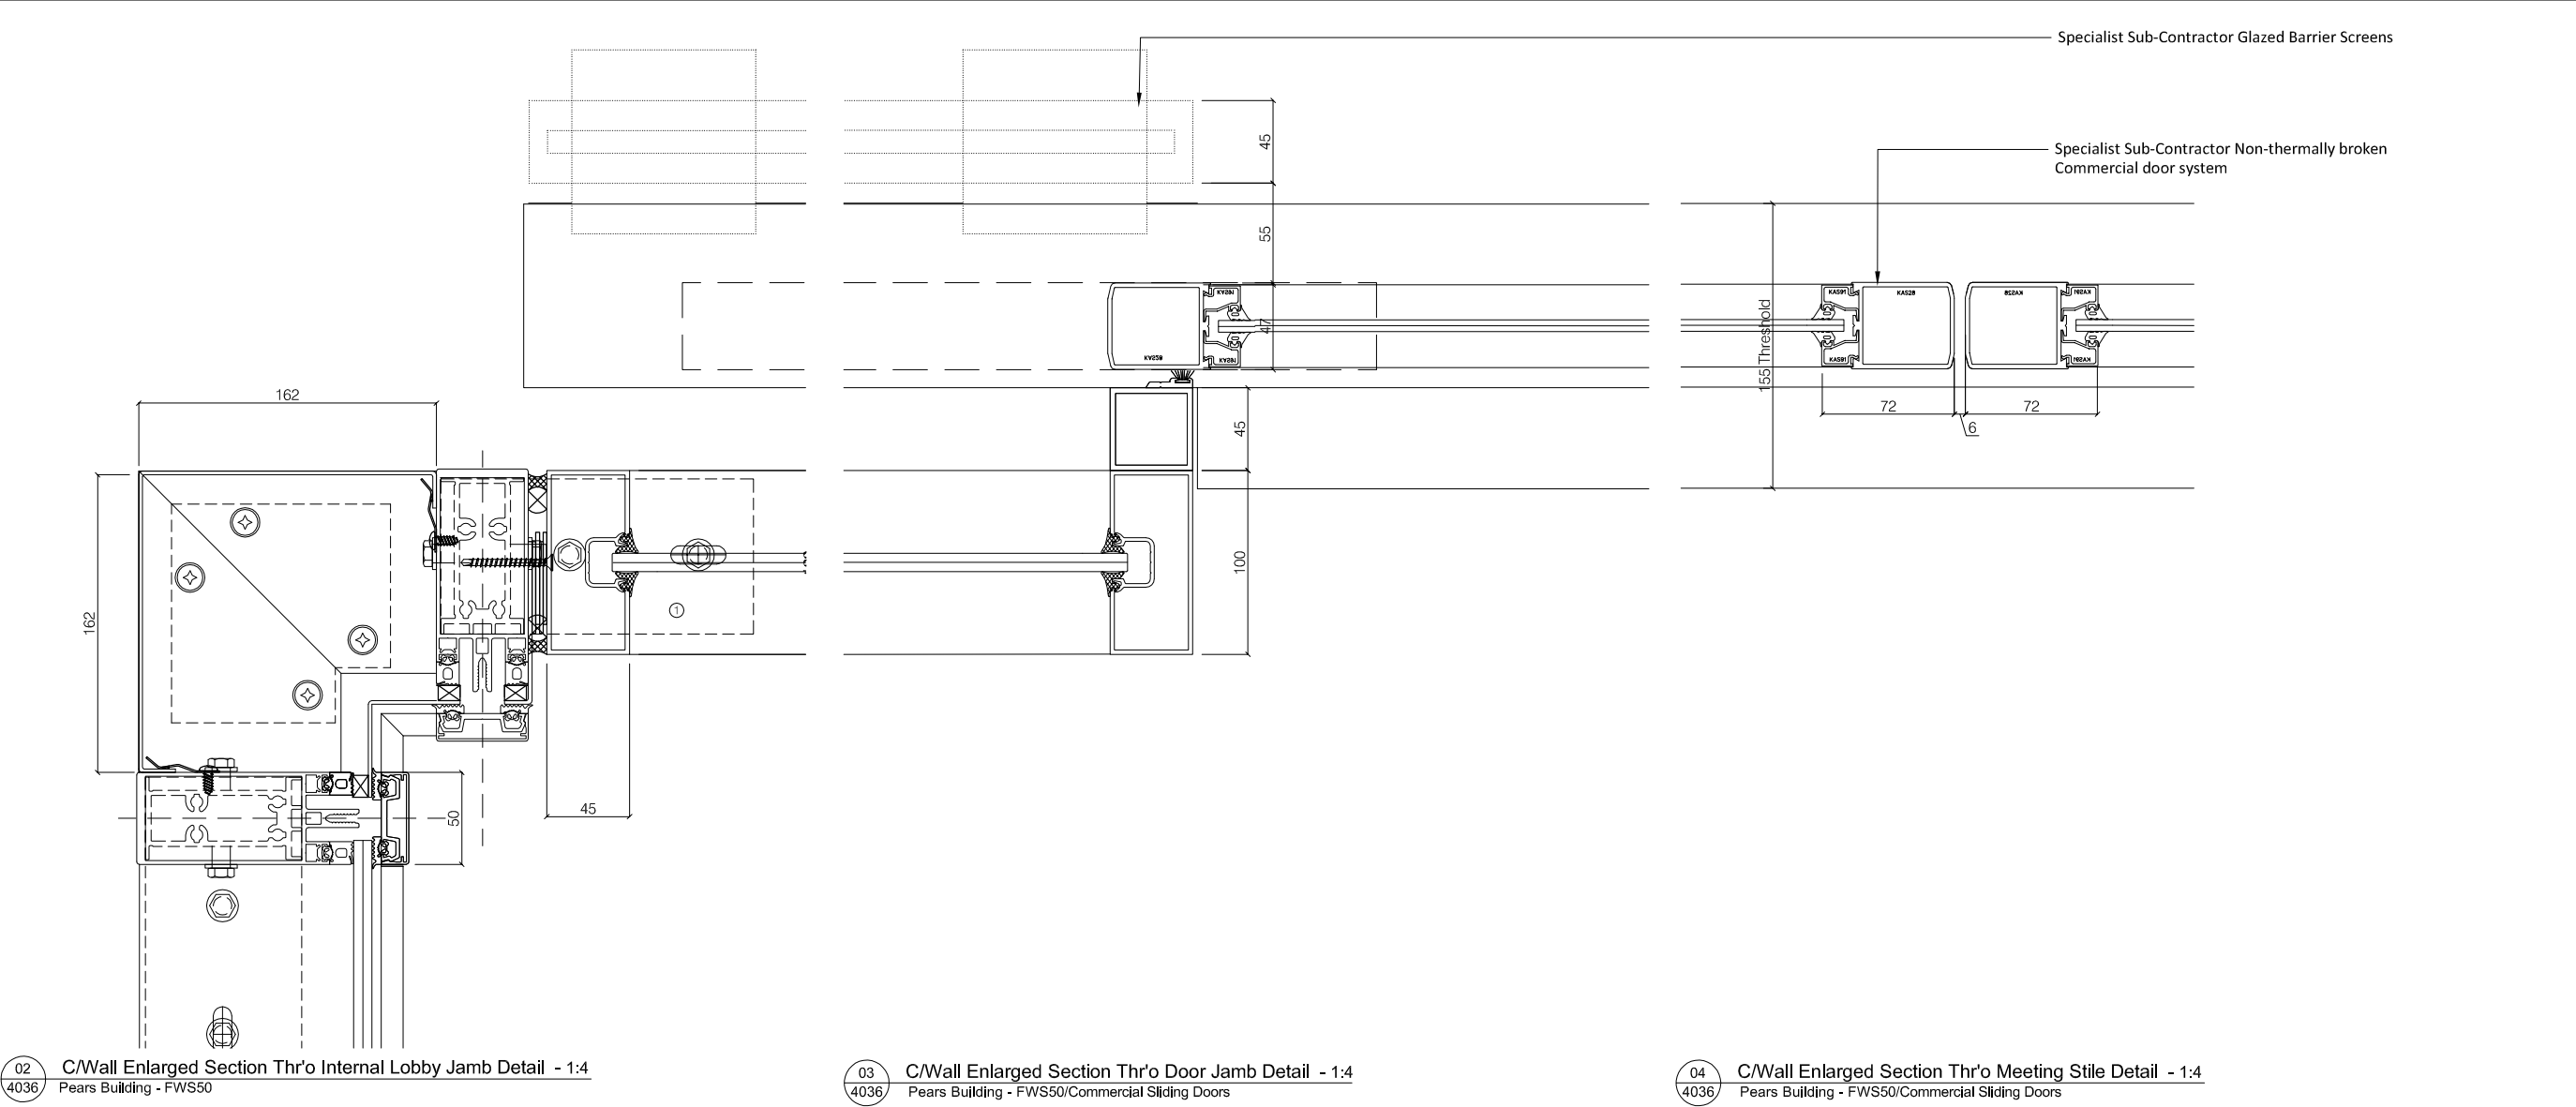

02
4036 C/Wall Enlarged Section Thr'o Internal Lobby Jamb Detail - 1:4
Pears Building - FWS50

03
4036 C/Wall Enlarged Section Thr'o Door Jamb Detail - 1:4
Pears Building - FWS50/Commercial Sliding Doors

04
4036 C/Wall Enlarged Section Thr'o Meeting Stile Detail - 1:4
Pears Building - FWS50/Commercial Sliding Doors

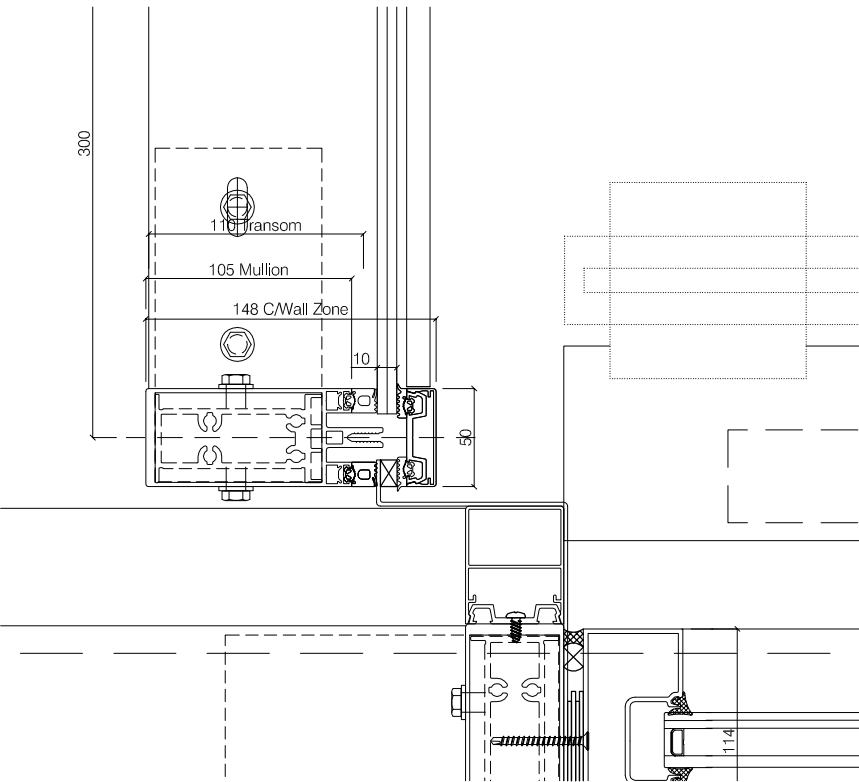

01
4036 C/Wall Enlarged Section Thr'o Internal Lobby Jamb Detail - 1:4
Pears Building - FWS50

Refer to Dwg FX01 for all fixing references	
Membrane Key	
	Vapour Control Layer, Air Tightness Line (by Others)
	Breather Membrane (by Others)
	EPDM membrane (By N&U, C.Wall Zones)
	Roof Membrane, Air Tightness Line (by Others)

ALL DIMENSIONS ARE IN MILLIMETERS
UNLESS OTHERWISE SPECIFIED.
DO NOT SCALE FROM THIS DETAIL.
IF IN DOUBT ASK.
THIS DRAWING IS COPYRIGHT.

Architectural Status - Please Advise

A ☐ B ☐ C ☐

Date _____
Sign. _____
Print _____


A- Proceed no comments
B- Incorporate comments & proceed
C- Resubmit for approval

Revisions Format		
Ltr	Description	Date
A	For Approval	20.05.19
	Revised based on Hopkins comments	
-	Preliminary Issue	05.03.19


Norman Underwood

Norman & Underwood
170 Scudamore Road
Leicester LE3 1HP
Tel: 0116 2318000
Fax: 0116 2318005
Web site: www.nandu.co.uk


Drwg Title	Glazing Details Phase 03	
Job Reference	Pears Building Royal Free Hospital	
Customer	Willmott Dixon	
Scale	1:4	Paper A3
Drawn By	J.C	Date 22.02.19
Chkd. Design		Chkd. Contracts
Job No.	C-2050	
Drwg. No.	4036	Rev. A

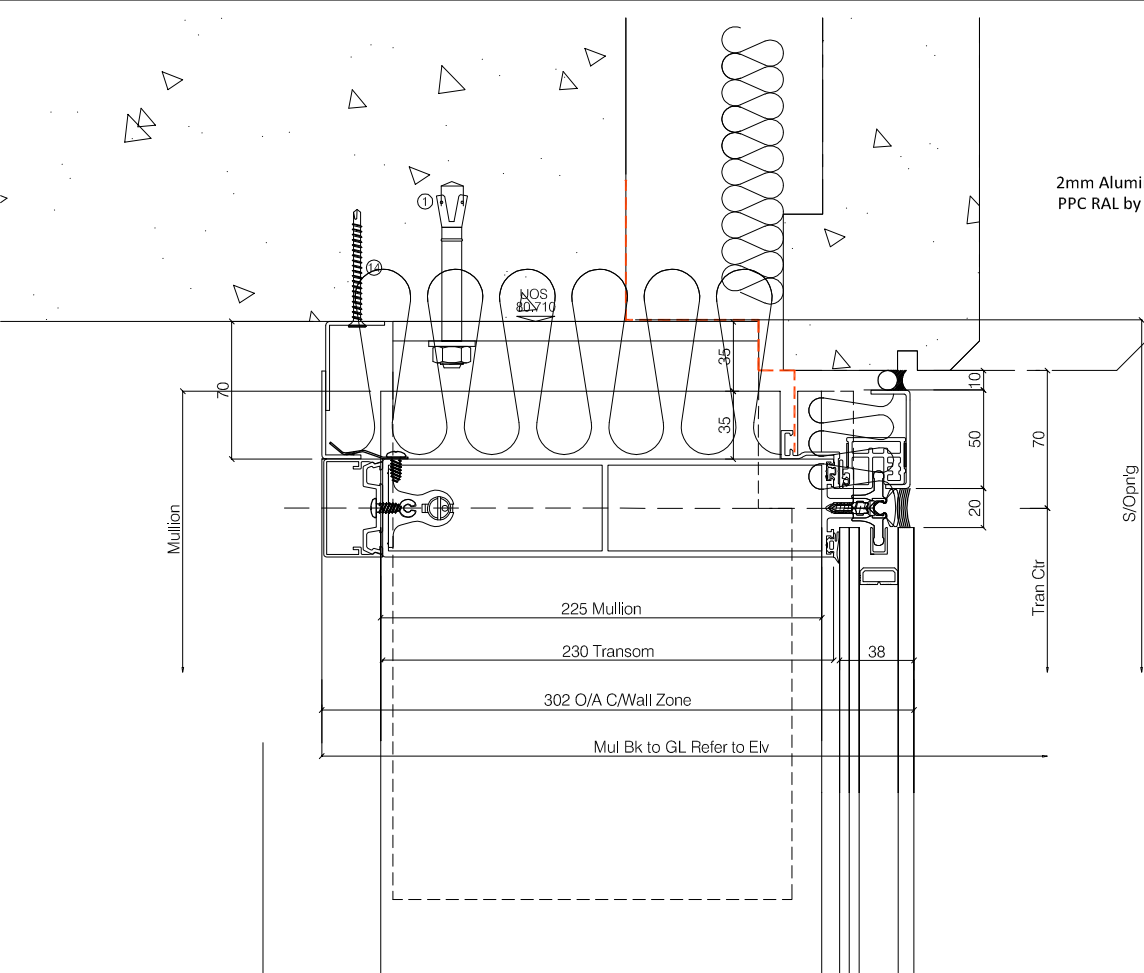

01 4037 C/Wall Enlarged Section Thr'o Head/Restraint Detail - 1:4
Pears Building - FW50-SG

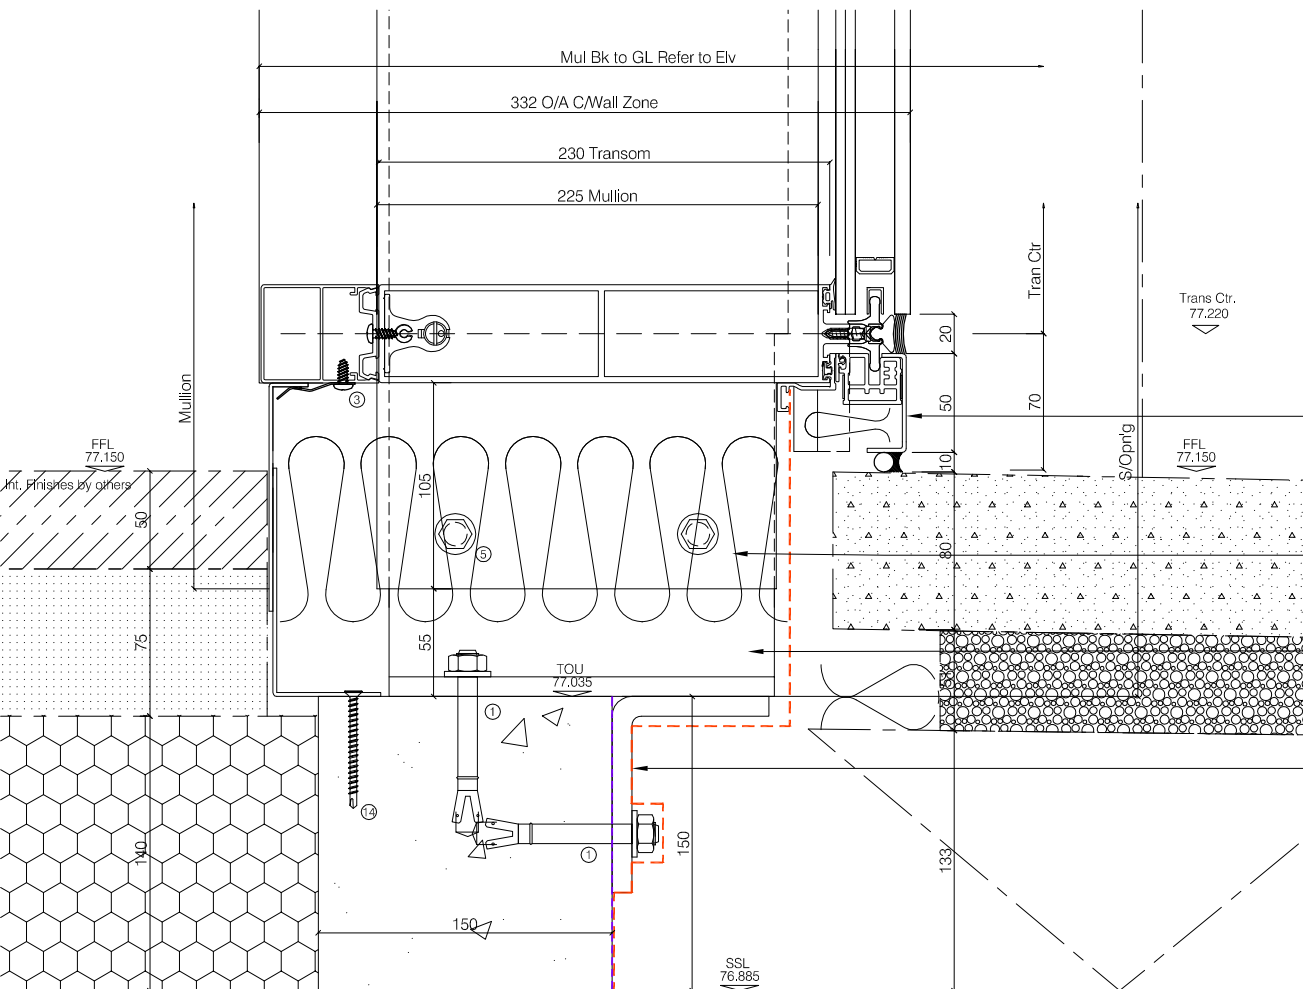

02 4037 C/Wall Enlarged Section Thr'o Cill/Deadload Detail - 1:4
Pears Building - FW50-SG

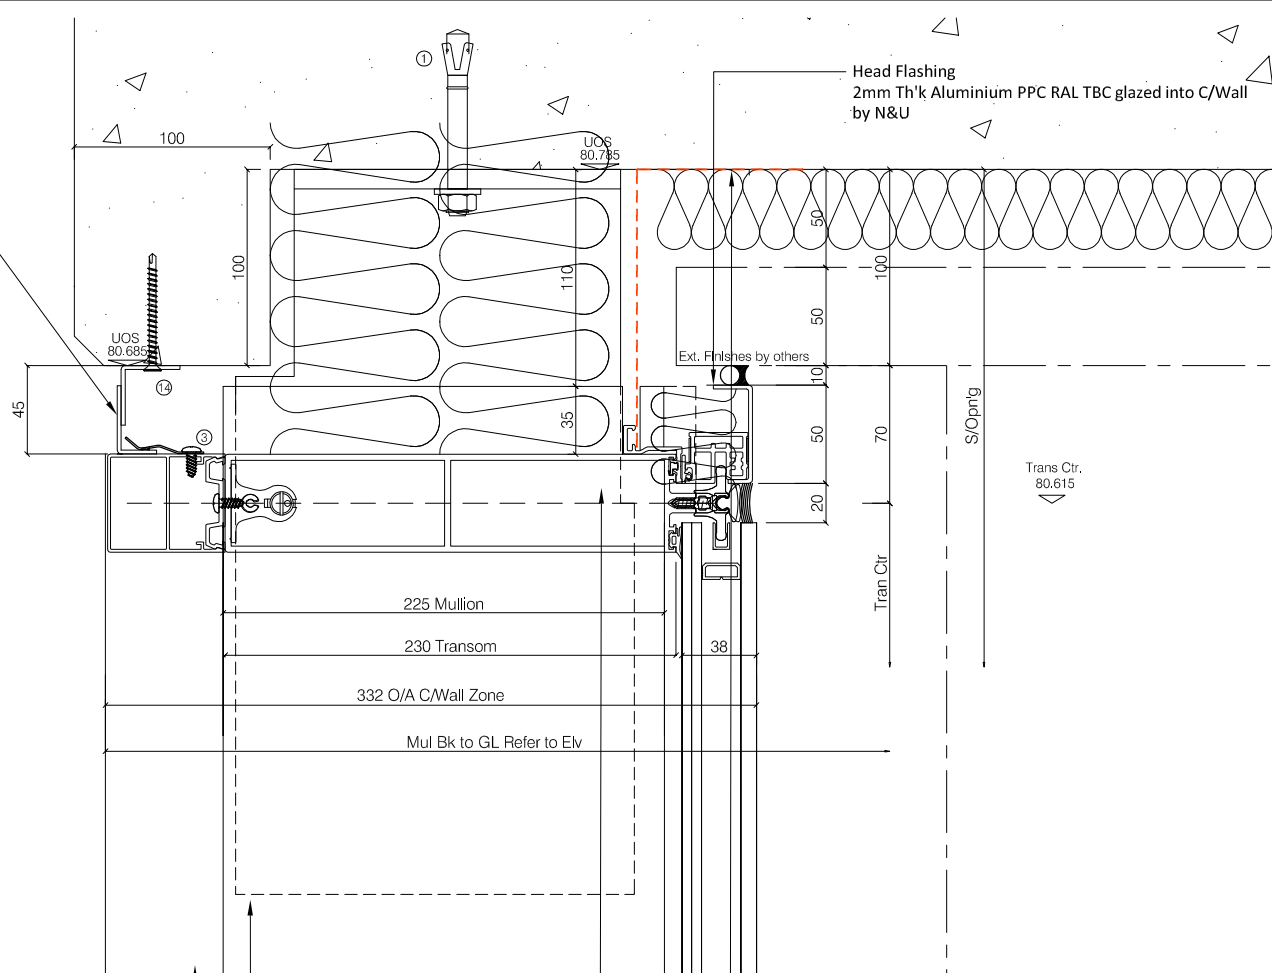

03 4037 C/Wall Enlarged Section Thr'o Head/Restraint Detail - 1:4
Pears Building - FW50-SG

- Cill Flashing
2mm Th'k Aluminium PPC RAL glazed into C/Wall
by N&U
- Loosefill Rockwool
Voids to perimeter of c/wall to be infilled with insulation by N&U
- C/Wall Deadload bracket
fixed to concrete & Thr'o Mullion by N&U
- EPDM membrane
clipped into c/wall & bonded to structure by N&U

Refer to Dwg FX01 for all fixing references	
Membrane Key	
	Vapour Control Layer, Air Tightness Line (by Others)
	Breather Membrane (by Others)
	EPDM membrane (By N&U, C.Wall Zones)
	Roof Membrane, Air Tightness Line (by Others)

ALL DIMENSIONS ARE IN MILLIMETERS
UNLESS OTHERWISE SPECIFIED.
DO NOT SCALE FROM THIS DETAIL.
IF IN DOUBT ASK.
THIS DRAWING IS COPYRIGHT.

Architectural Status - Please Advise

A ☐ B ☐ C ☐

Date _____
Sign. _____
Print _____


A- Proceed no comments
B- Incorporate comments & proceed
C- Resubmit for approval

Revisions Format

Ltr	Description	Date
A	For Approval Revised based on Hopkins comments	20.05.19
-	Preliminary Issue	05.03.19



Norman & Underwood
170 Scudamore Road
Leicester LE3 1HP
Tel: 0116 2318000
Fax: 0116 2318005
Web site: www.nandu.co.uk

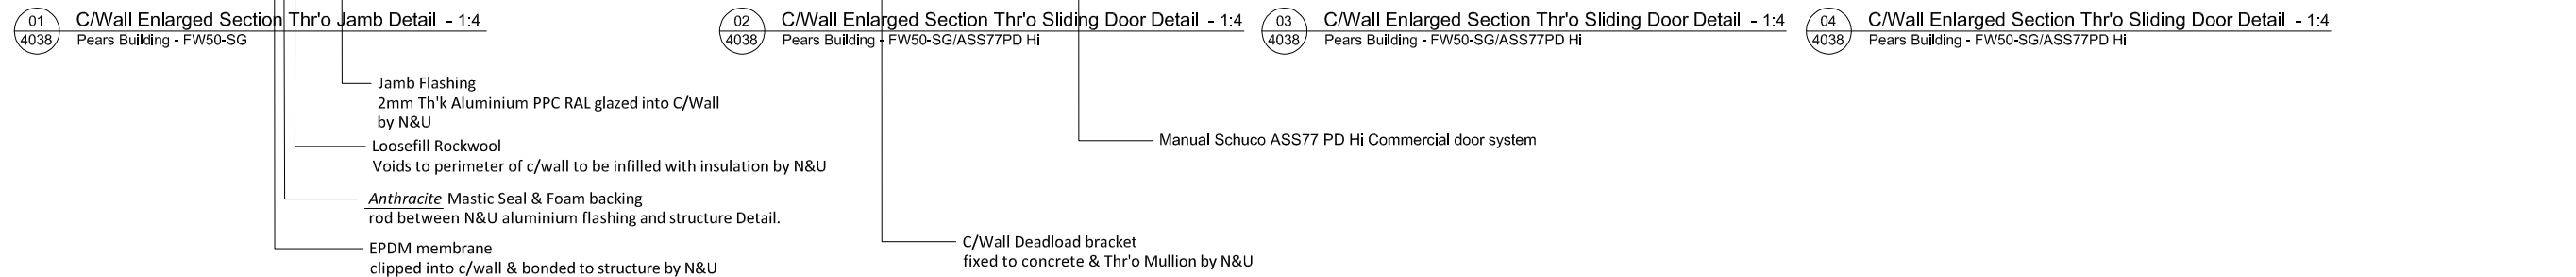
Drwg Title	Glazing Details Phase 03		
Job Reference	Pears Building Royal Free Hospital		
Customer	Willmott Dixon		
Scale	1:4	Paper	A3
Drawn By	J.C	Date	22.02.19
Chkd. Design		Chkd. Contracts	
Job No.	C-2050		
Drwg. No.	4037	Rev.	A



A	For Approval Revised based on Hopkins comments	20.05.19
-	Preliminary Issue	05.03.19

Drwg Title	Glazing Details		
	Phase 03		
Job	Pears Building		
Reference	Royal Free Hospital		
Customer	Willmott Dixon		
Scale	1:4	Paper	A3
Drawn By	J.C	Date	22.02.19
Chkd. Design		Chkd. Contracts	
Job No.	C-2050		
Drwg. No.	4038	Rev.	A

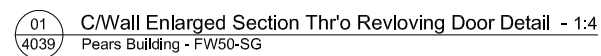


Refer to Dwg FX01 for all fixing references	
Membrane Key	
	Vapour Control Layer, Air Tightness Line (by Others)
	Breather Membrane (by Others)
	EPDM membrane (By NSU, C, Wall Zones)
	Roof Membrane, Air Tightness Line (by Others)




Description	Date
-------------	------


For Approval	20.05.19
Revised based on Hopkins comments	
Preliminary Issue	05.03.19

Wg. No.	4039	Rev. A
---------	------	-----------


Refer to Dwg FX01 for all fixing references	
Membrane Key	
	Vapour Control Layer, Air Tightness Line (by Others)
	Breather Membrane (by Others)
	EPDM membrane (By N&U, C,Wall Zones)
	Roof Membrane, Air Tightness Line (by Others)

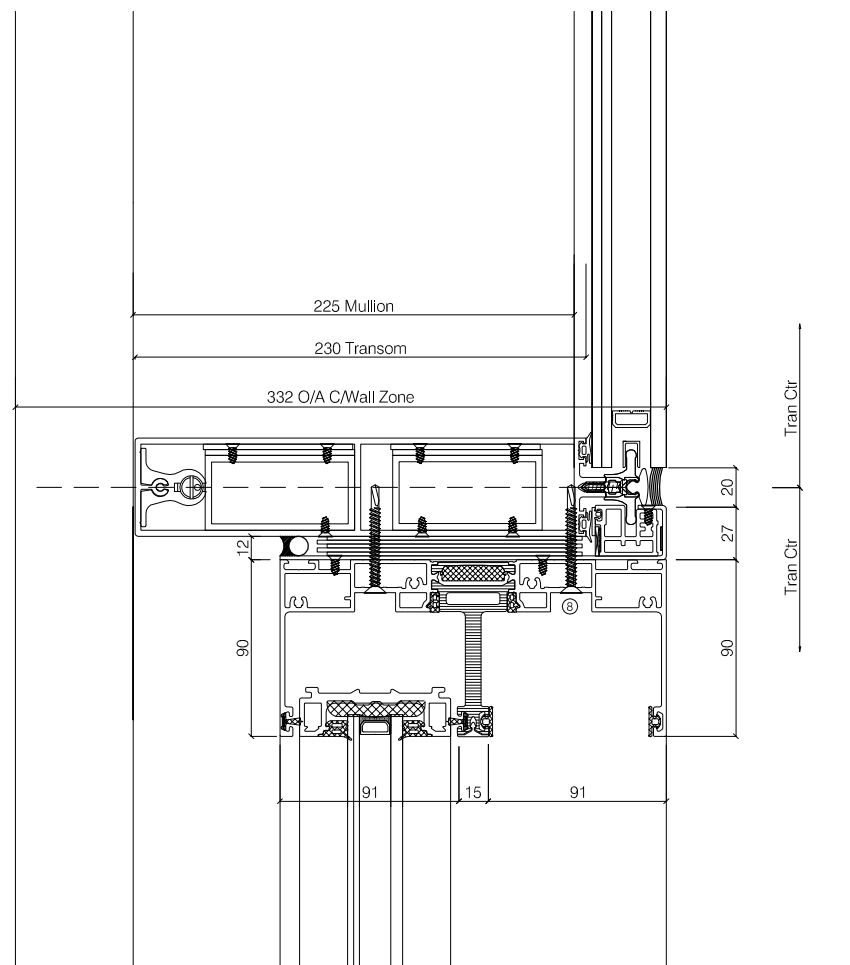

01 C/Wall Enlarged Section Thr'o Door Head Detail - 1:4
4040 Pears Building - FW50-SG/ASS77PD HI

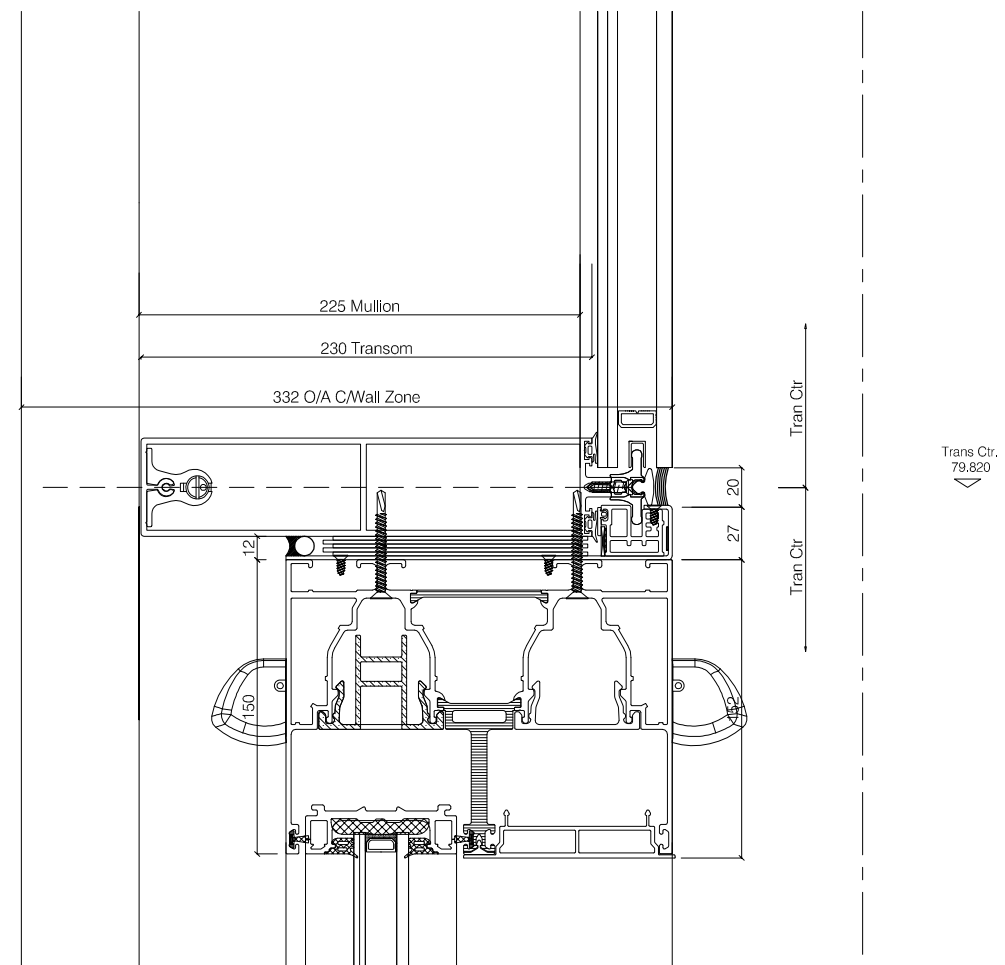

03 C/Wall Enlarged Section Thr'o Auto Door Head Detail - 1:4
4040 Pears Building - FW50-SG/ASS77PD HI

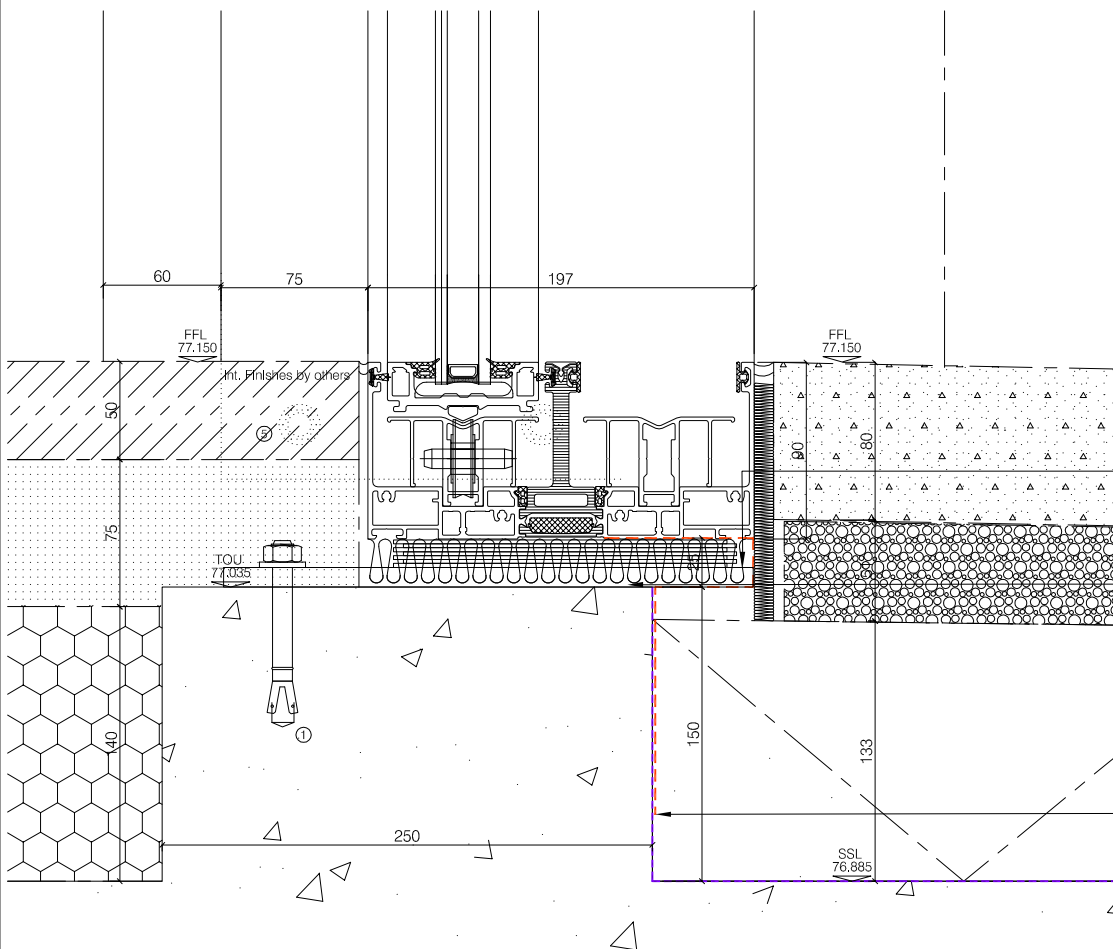





— Loosefill Rockwool
 Voids to perimeter of c/wall to be infilled with insulation by N&U

- Threshold/ASS 77PD Hi Deadload bracket fixed to concrete under frame by N&U

— EPDM membrane
fixed into threshold & bonded to structure by N&U

02 C/Wall Enlarged Section Thr'o Threshold Detail - 1:4
4040 Pears Building - FW50-SG/ASS77PD Hi

Refer to Dwg FX01 for all fixing references	
Membrane Key	
	Vapour Control Layer, Air Tightness Line (by Others)
	Breather Membrane (by Others)
	EPDM membrane (By N&U, C, Wall Zones)
	Roof Membrane, Air Tightness Line (by Others)

ALL DIMENSIONS ARE IN MILLIMETERS
UNLESS OTHERWISE SPECIFIED.
DO NOT SCALE FROM THIS DETAIL.
IF IN DOUBT ASK.
THIS DRAWING IS COPYRIGHT.

Architectural Status - Please Advise

A ☐ B ☐ C ☐

Date _____

Sign. _____

Print _____

A- Proceed no comments
B- Incorporate comments & proceed
C- Resubmit for approval

Revisions Format

Ltr	Description	Date
-----	-------------	------

--	--	--	--

A	For Approval Revised based on Hopkins comments	20.05.15
---	---	----------

-	Preliminary Issue	05.03.1
---	-------------------	---------

Newman L.L. de mureo

Norman Underwood

Norman & Underwood

Norman & Underwood

170 Scudamore Road
Leicester LE2 1UR

Leicester LE3 1HP
Tel: 0116 2218000

Tel: 0116 2318000
Fax: 0116 2318005

Web site: www.pandu.co.uk

Web site: www.falldu.co.uk	
First name	

Drwg Title	Glazing Details
------------	-----------------

	Phase 03

Job	Pears Building
-----	----------------

Reference	Royal Free Hospital

Customer	Willmott Dixon
----------	----------------

Scale	1:4	Paper	A3
-------	-----	-------	----

Drawn By	J.C	Date	22.02.19
----------	-----	------	----------


Chkd. Design		Chkd. Contracts	
--------------	--	-----------------	--

Job No.	C-2050
---------	--------


Sub No.	C-2030
---------	--------

Rev. 12-13

Drwg. No.	4040	A
-----------	------	---

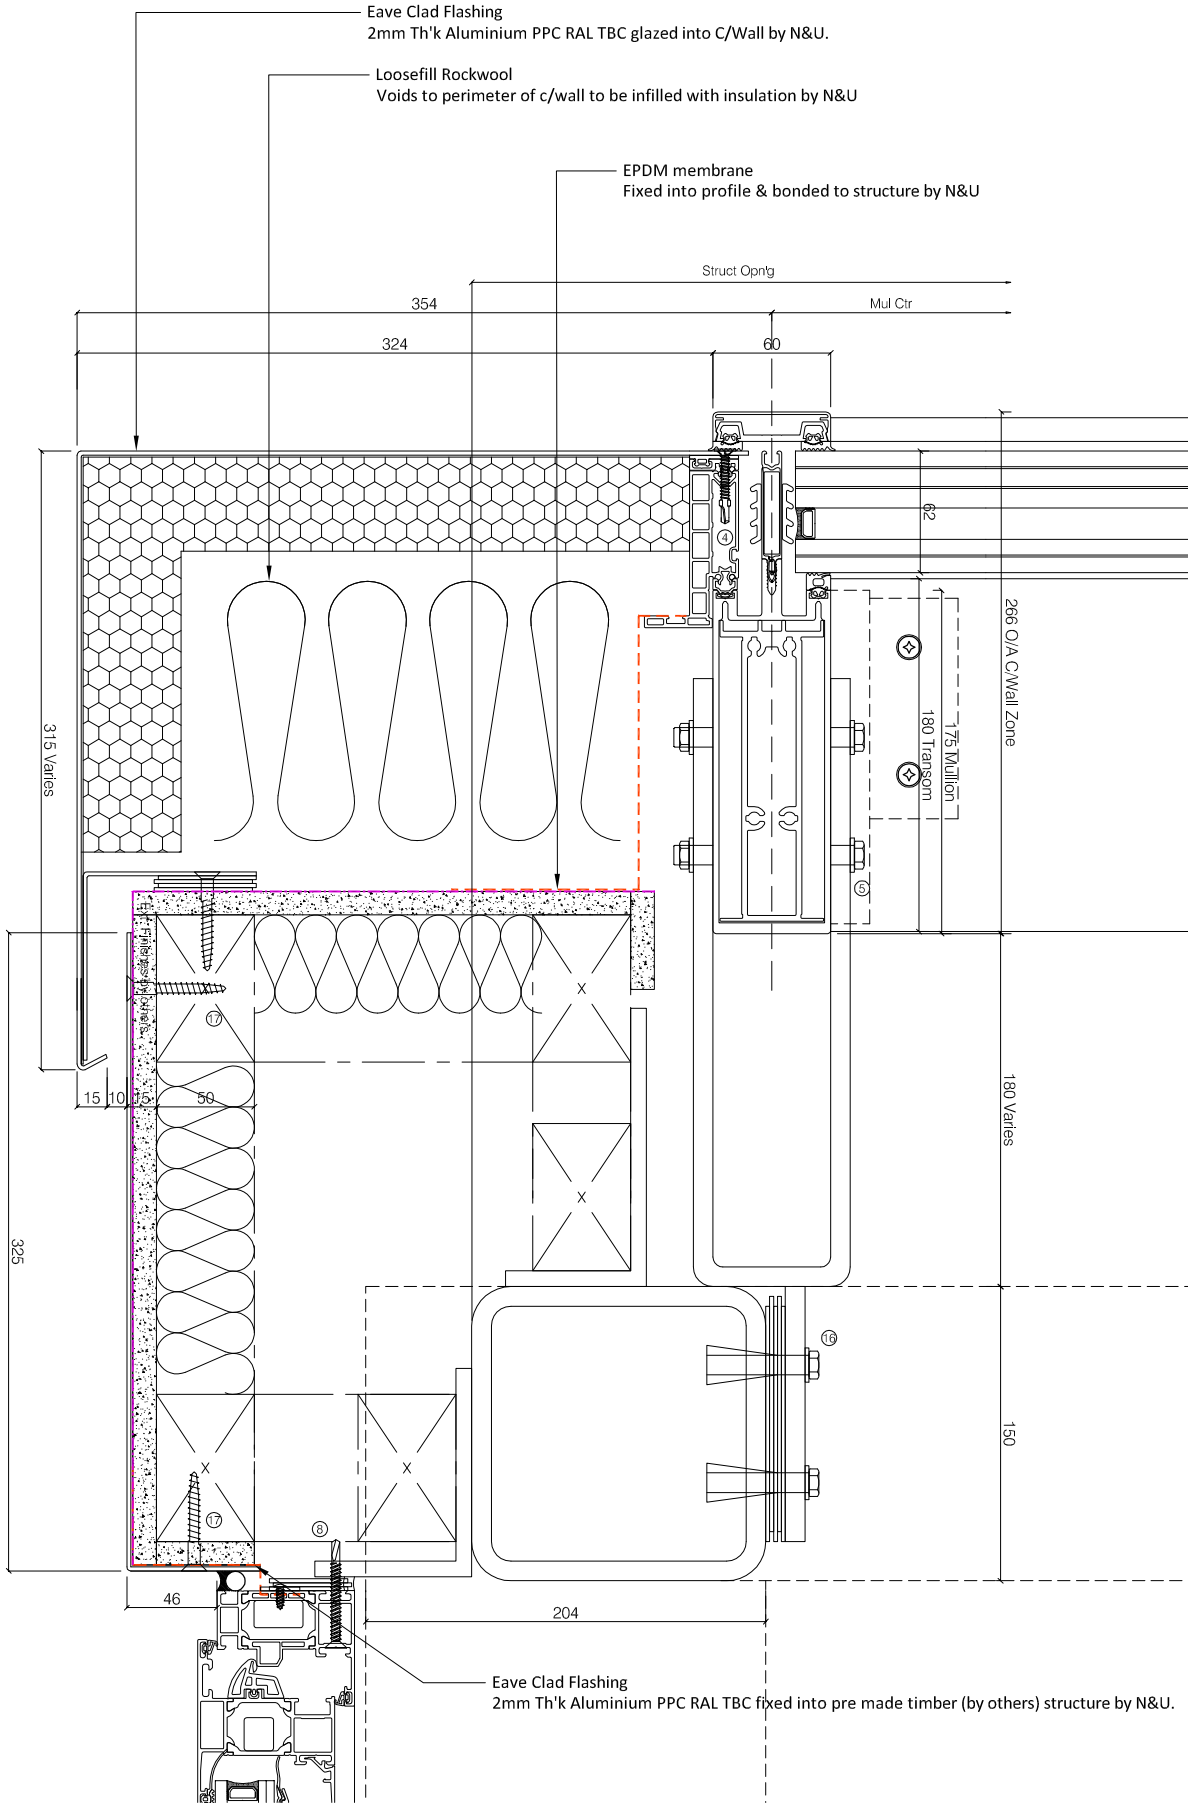

01
4042 C/Wall Enlarged Section Thr'o Gable End/Rafter Detail - 1:4
Pears Building - FWS50 Atrium Rooflight

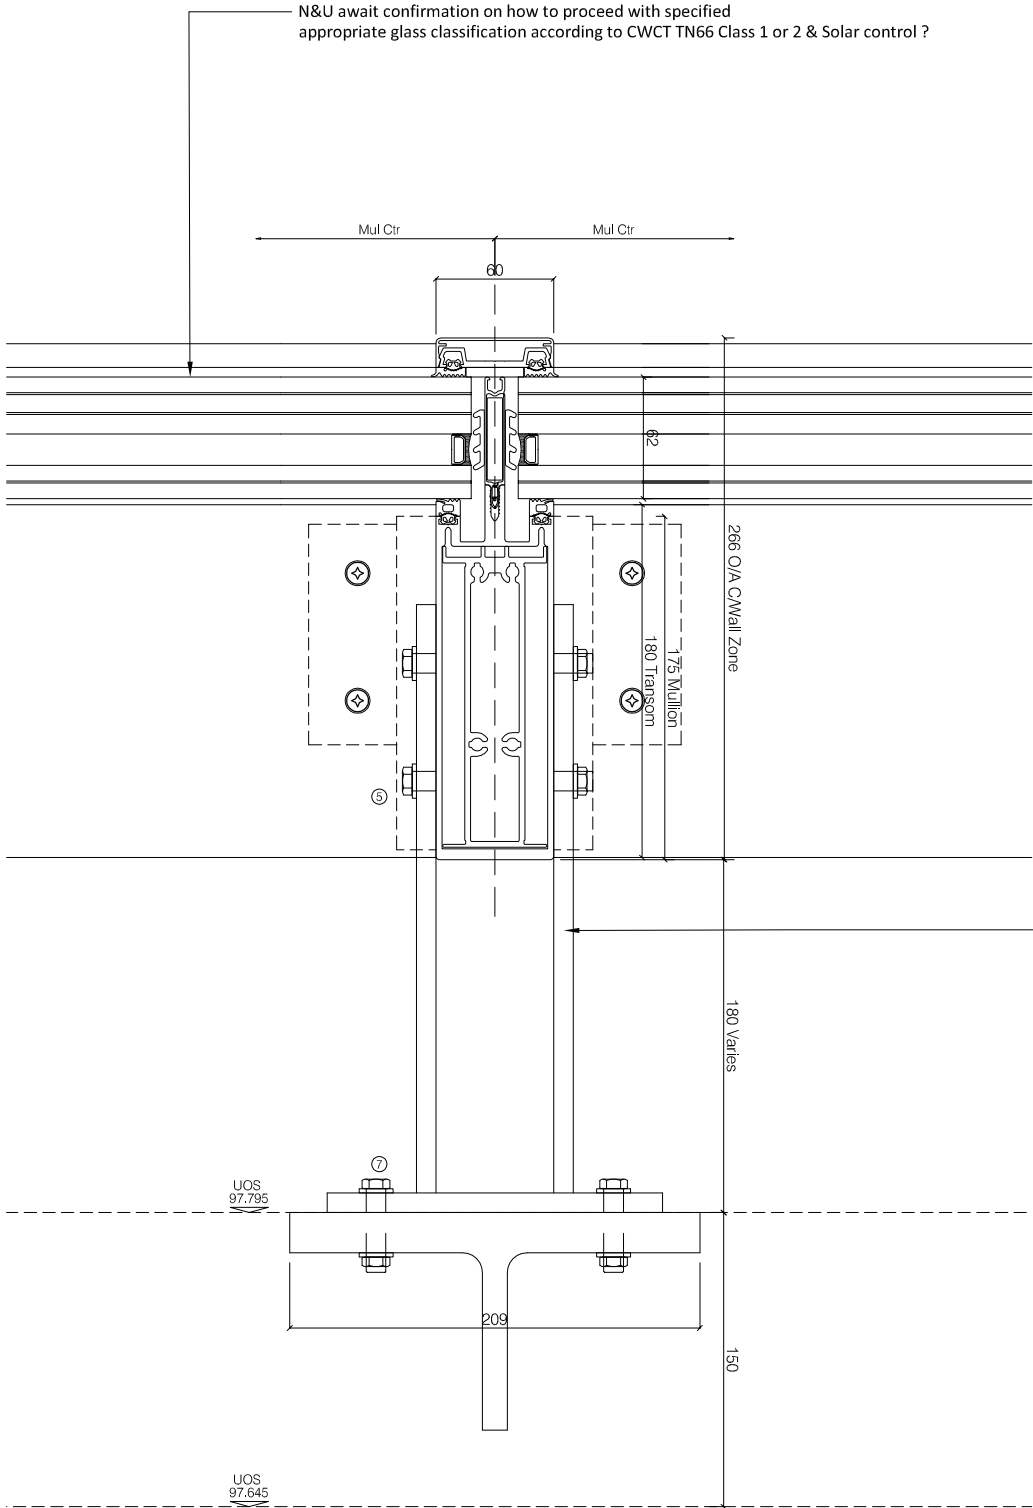

02
4042 C/Wall Enlarged Section Thr'o Rafter Detail - 1:4
Pears Building - FWS50 Atrium Rooflight

Refer to Dwg FX01 for all fixing references	
Membrane Key	
	Vapour Control Layer, Air Tightness Line (by Others)
	Breather Membrane (by Others)
	EPDM membrane (By N&U, C.Wall Zones)
	Roof Membrane, Air Tightness Line (by Others)

ALL DIMENSIONS ARE IN MILLIMETERS
UNLESS OTHERWISE SPECIFIED.
DO NOT SCALE FROM THIS DETAIL.
IF IN DOUBT ASK.
THIS DRAWING IS COPYRIGHT.

Architectural Status - Please Advise _____

A ☐ B ☐ C ☐

Date _____

Sign. _____

Print _____

A- Proceed no comments
B- Incorporate comments & proceed
C- Resubmit for approval


Revisions Format

Ltr	Description	Date
-	Preliminary Issue	11.03.19

Norman Underwood

Norman & Underwood
170 Scudamore Road
Leicester LE3 1HP
Tel: 0116 2318000
Fax: 0116 2318005
Web site: www.nandu.co.uk

Drwg Title	Glazing Details Phase 04	
Job Reference	Pears Building Royal Free Hospital	
Customer	Willmott Dixon	
Scale	1:4	Paper A3
Drawn By	J.C	Date 11.03.19
Chkd. Design	Chkd. Contracts	
Job No.	C-2050	
Drwg. No.	4042	Rev. -

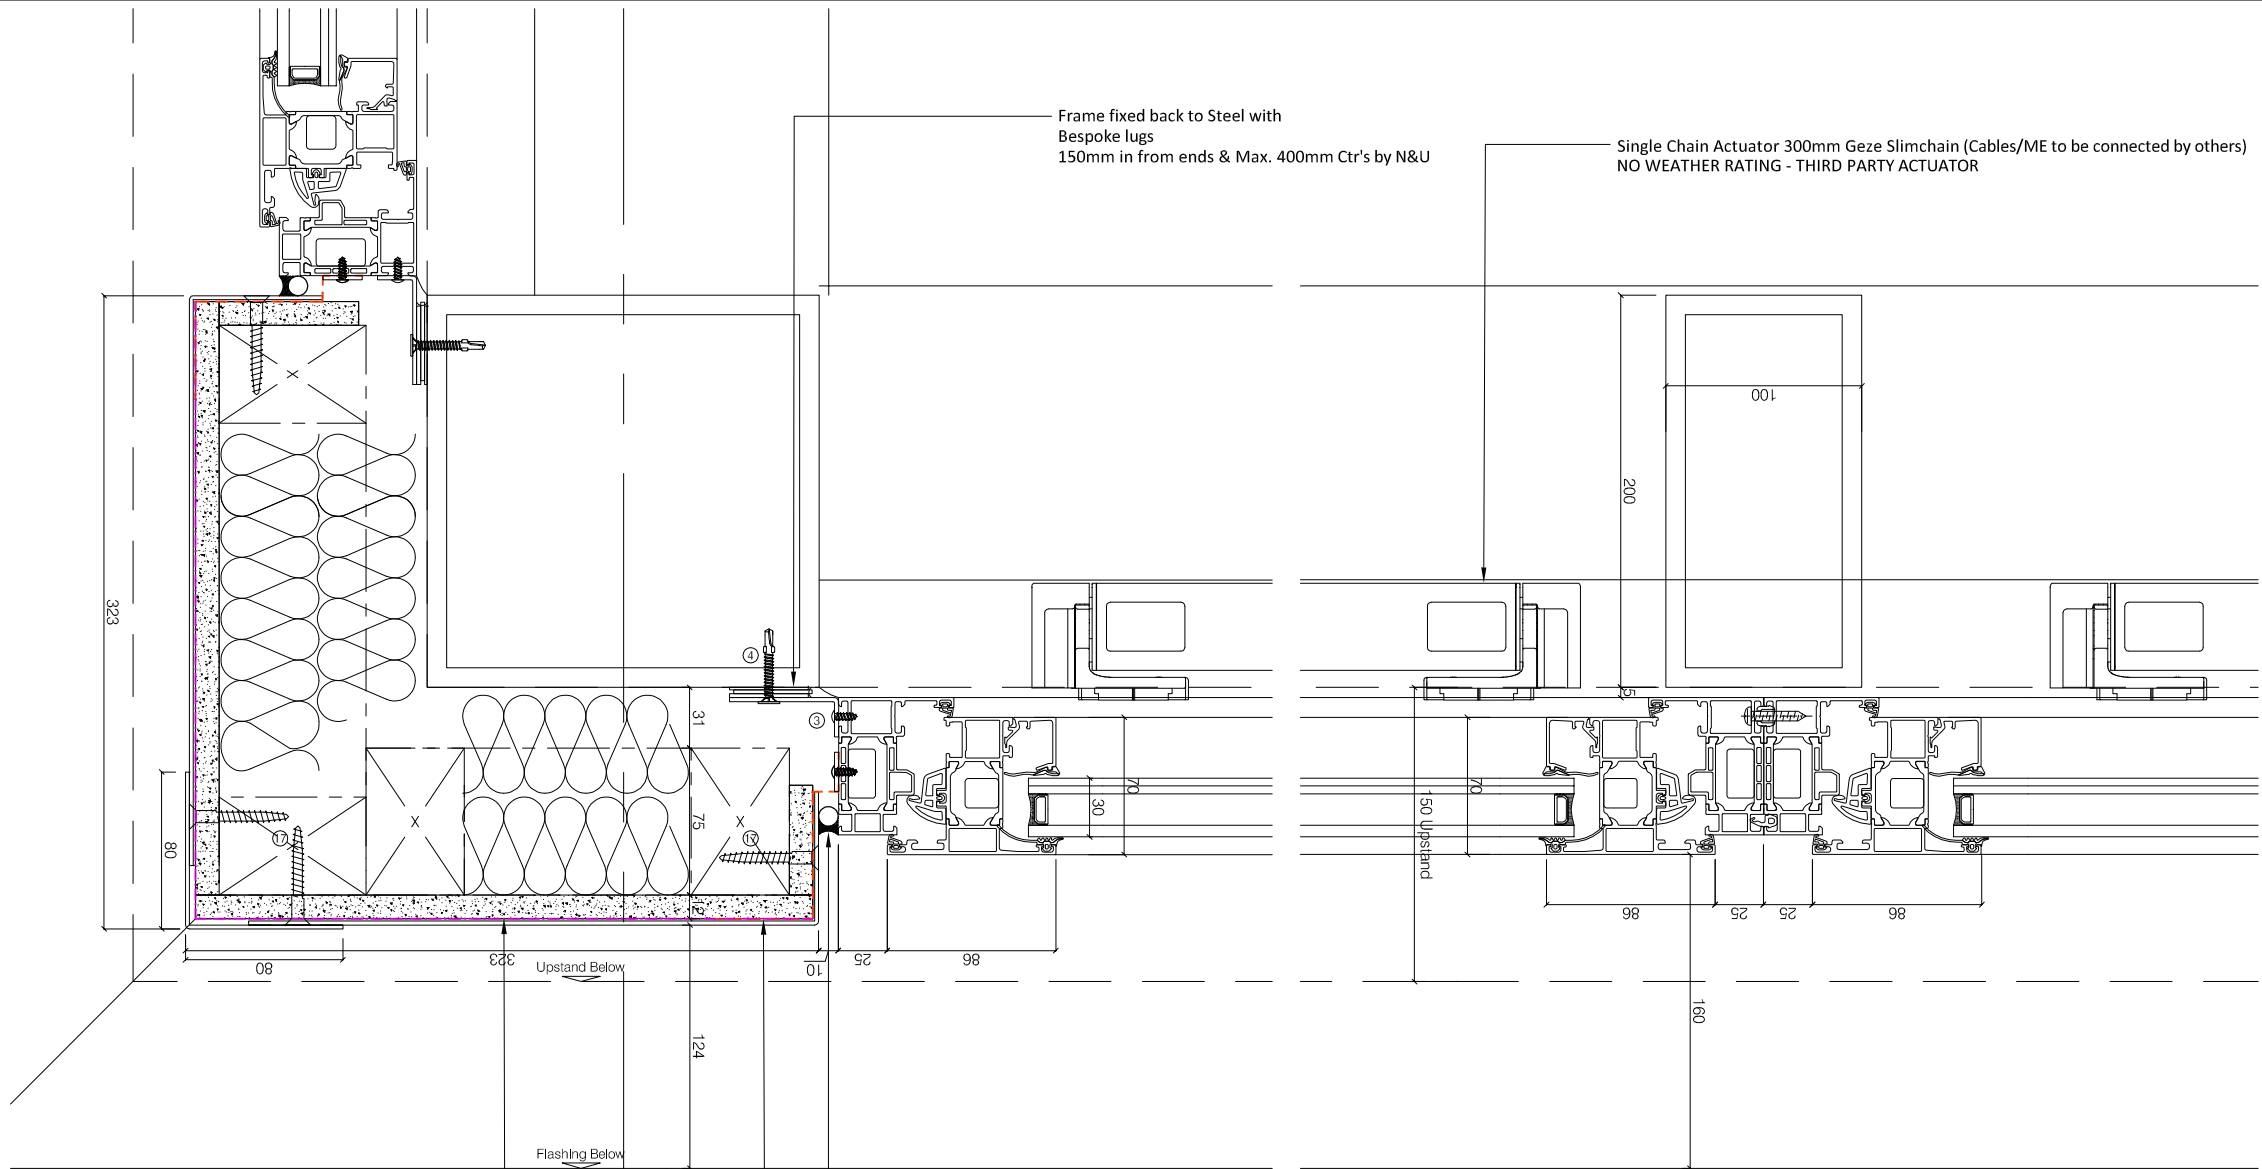

01
4044 AWS Enlarged Section Thr'o Jamb Detail - 1:4
Pears Building - FWS50 Atrium Rooflight

02
4044 AWS Enlarged Section Thr'o Coupling Detail - 1:4
Pears Building - FWS50 Atrium Rooflight

- Colour TBC Mastic Seal & Foam backing rod between N&U aluminium profile and structure Detail.
- EPDM membrane Fixed into profile & bonded to structure by N&U
- Cill Flashing 2mm Th'k Aluminium PPC RAL TBC fixed into window profile by N&U
- Corner Clad Flashing 2mm Th'k Aluminium PPC RAL TBC fixed into pre made timber (by others) structure by N&U.

Refer to Dwg FX01 for all fixing references			
Membrane Key			
	Vapour Control Layer, Air Tightness Line (by Others)		
	Breather Membrane (by Others)		
	EPDM membrane (By N&U, C.Wall Zones)		
	Roof Membrane, Air Tightness Line (by Others)		

ALL DIMENSIONS ARE IN MILLIMETERS
UNLESS OTHERWISE SPECIFIED.
DO NOT SCALE FROM THIS DETAIL.
IF IN DOUBT ASK.
THIS DRAWING IS COPYRIGHT.

Architectural Status - Please Advise

A ☐ B ☐ C ☐

Date _____
Sign. _____
Print _____

A- Proceed no comments
B- Incorporate comments & proceed
C- Resubmit for approval

Revisions Format		
Ltr	Description	Date
-	Preliminary Issue	11.03.19

Norman Underwood

Norman & Underwood
170 Scudamore Road
Leicester LE3 1HP
Tel: 0116 2318000
Fax: 0116 2318005
Web site: www.nandu.co.uk

Drwg Title	Glazing Details Phase 04		
Job Reference	Pears Building Royal Free Hospital		
Customer	Willmott Dixon		
Scale	1:4	Paper	A3
Drawn By	J.C	Date	11.03.19
Chkd. Design		Chkd. Contracts	
Job No.	C-2050		
Drwg. No.	4044	Rev.	-