



- (Q10 140C) 40mm THICK CORTEN TABLE LEG BY KENT STAINLESS OR EQUAL AND APPROVED
- (Q25 310C) PAVING TYPE 2A 350mm WIDTH x 600mm LENGTH x 50mm DEPTH GRANITE PAVING BY MARSHALLS OR EQUAL APPROVED
- (Q25 440A) 5.5mm TUFFGROUT JOINT COLOURED TO MATCH PAVING BY STEINTEC OR EQUAL AND APPROVED
- (Z10 200C) 40mm WIDTH x 40mm DEPTH CUMARU TIMBER, FIXINGS TO BE FIXED FROM BACK WITH NO VISIBLE SCREW FIXINGS. BY MARSHALLS OR EQUAL AND APPROVED

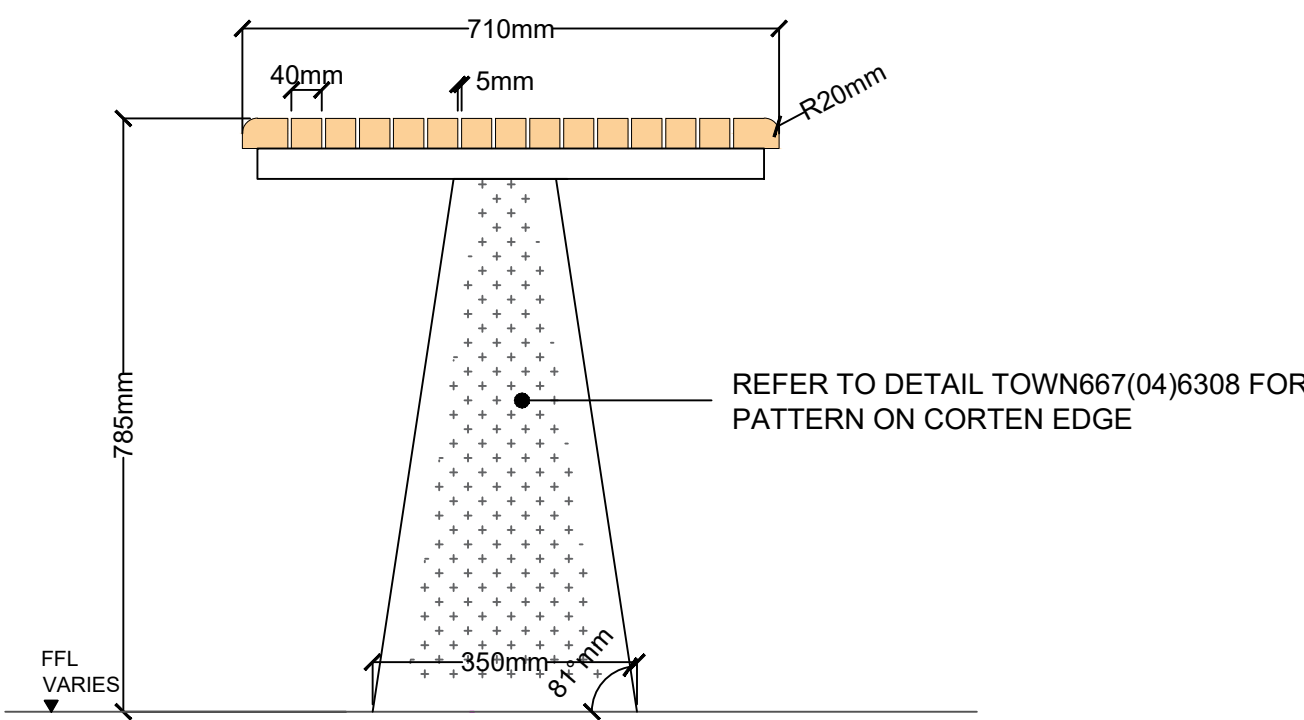


DETAIL 3.05A  
OUTDOOR TABLE TYPE 1 PLAN  
SCALE 1:10

IMAGE OF TABLE TYPE 1  
SCALE 1:10

- NOTE :
- THE TABLE NEED TO PROVIDE ACCESS TO THE TIMBER FOR REPLACEMENT
  - METAL PLATE TO BE PROVIDED BENEATH TABLE ARE TO BE LITTER PROOF AND WEATHERPROOF.
  - NOMINAL FALLS TO BE MAINTAINED ON THE TABLE TO ALLOW FOR WATER DRAINAGE.
  - CONTRACTOR TO ENSURE NO VISIBLE FIXINGS ON THE TIMBER .

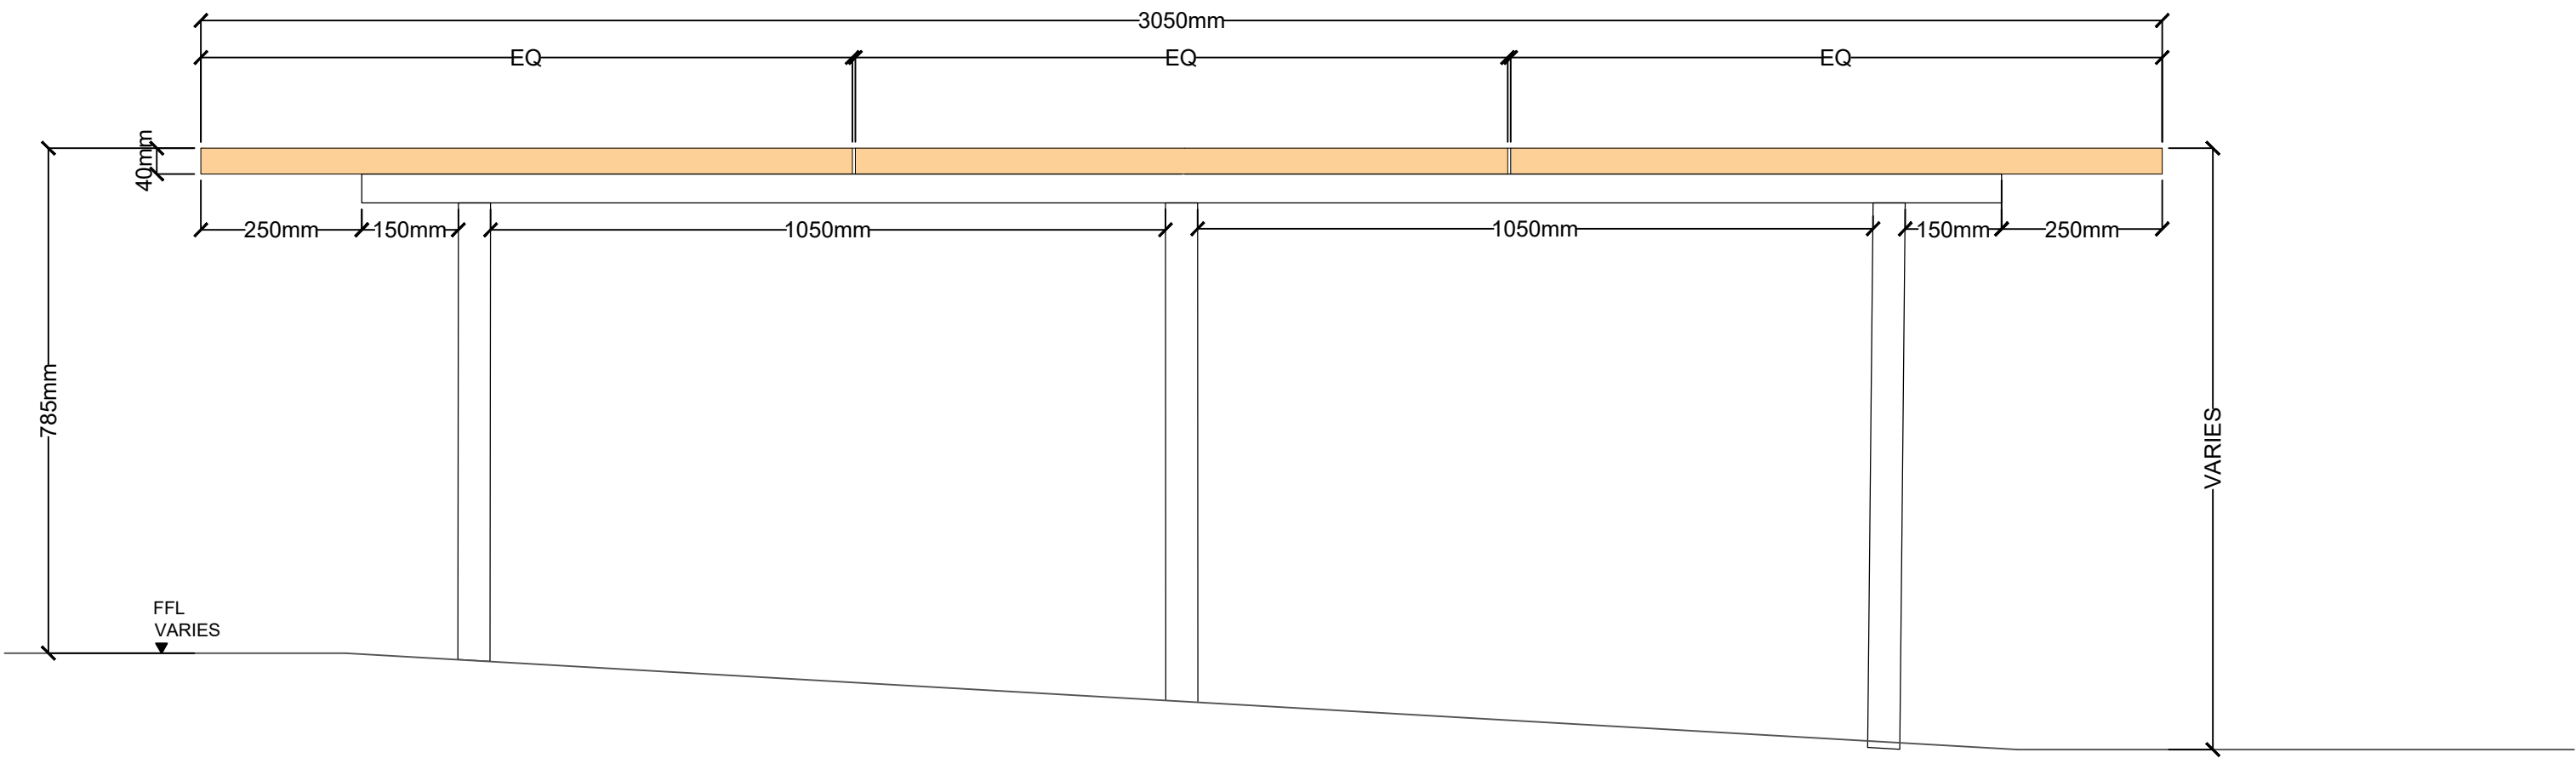

ELEVATION A-A'  
OUTDOOR TABLE TYPE 1  
SCALE 1:10

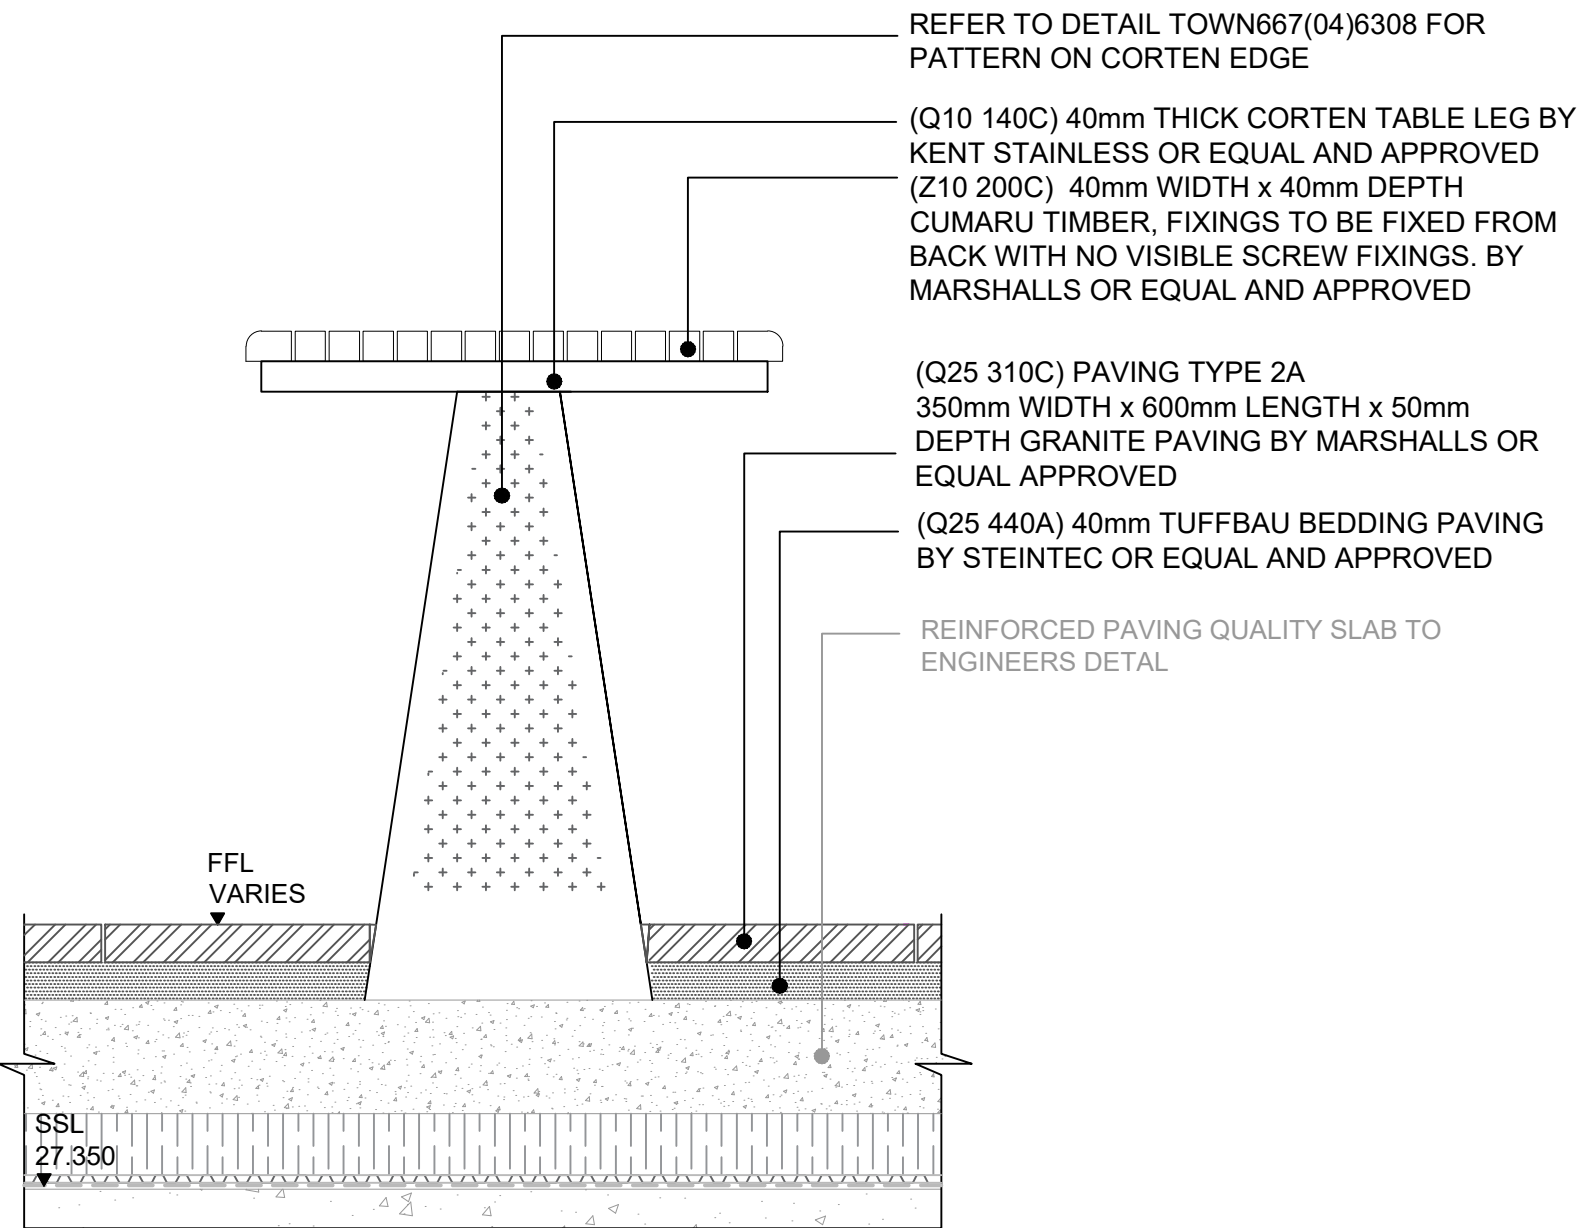

SECTION D-D'  
SCALE 1:10

GENERAL NOTES

- DO NOT SCALE DRAWING.
- ALL SETTING OUT, LEVELS AND DIMENSIONS TO BE AGREED ON SITE.
- THE DIMENSIONS OF ALL MATERIALS MUST BE CHECKED ON SITE BEFORE BEING LAID OUT.
- THIS DRAWING MUST BE READ WITH THE RELEVANT SPECIFICATION CLAUSES AND DETAIL DRAWINGS.
- ORDER OF CONSTRUCTION AND SETTING OUT TO BE AGREED ON SITE.

HEALTH AND SAFETY INFORMATION

REFER TO HEALTH AND SAFETY FILE.

Rev	Description	Date
00	First Issue	20.06.19
01	Stage 4 Tender Issue	28.06.19

CLIENT

British Land  
45 Seymour Street, London W1H 7LX  
Telephone: 020 7486 4466 Fax: 020 7935 5552  
E-Mail info@britishland.com

CONSULTANT

TOWNSHEND  
LANDSCAPEARCHITECTS

Northumberland House 303-306 High Holborn | London WC1V 7JZ  
E-mail: tia@townshendia.com  
Telephone: 020 7729 9333

PROJECT

REGENTS PLACE - 1 TRITON

PROJECT NUMBER

667

DATE

MAY 2019

STAGE 4 - TENDER ISSUE

TITLE

Detail 3.05 Bench Type 6

SCALE (@ A1)

1:10

DRAWN BY FL

CHECKED BY SP

DRAWING NUMBER

TOWN667(04)6309

REV

01