



ELEVATION B-B'
BALUSTRADE DETAIL
SCALE 1:50

NOTE:
DRAWING TO BE READ IN CONJUNCTION OF
TOWN667(04)6330,
TOWN667(04)6332,
TOWN667(04)6333.

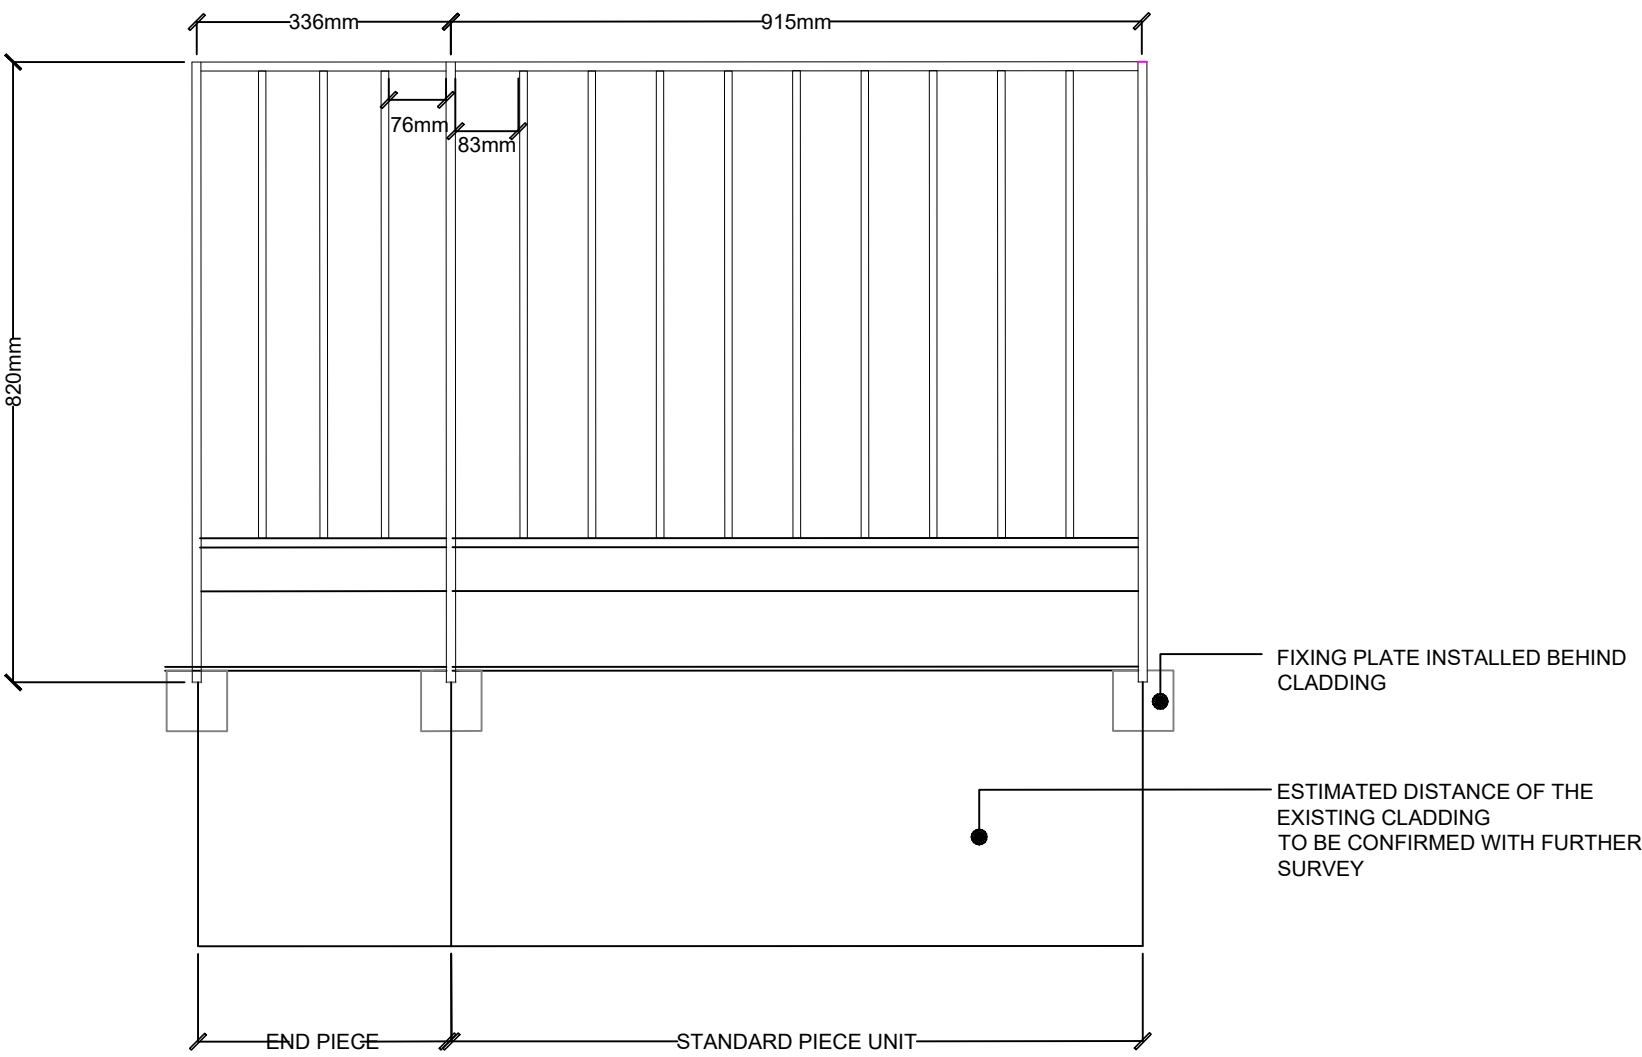

PANEL PATTERN TYPE 1
SCALE 1:10

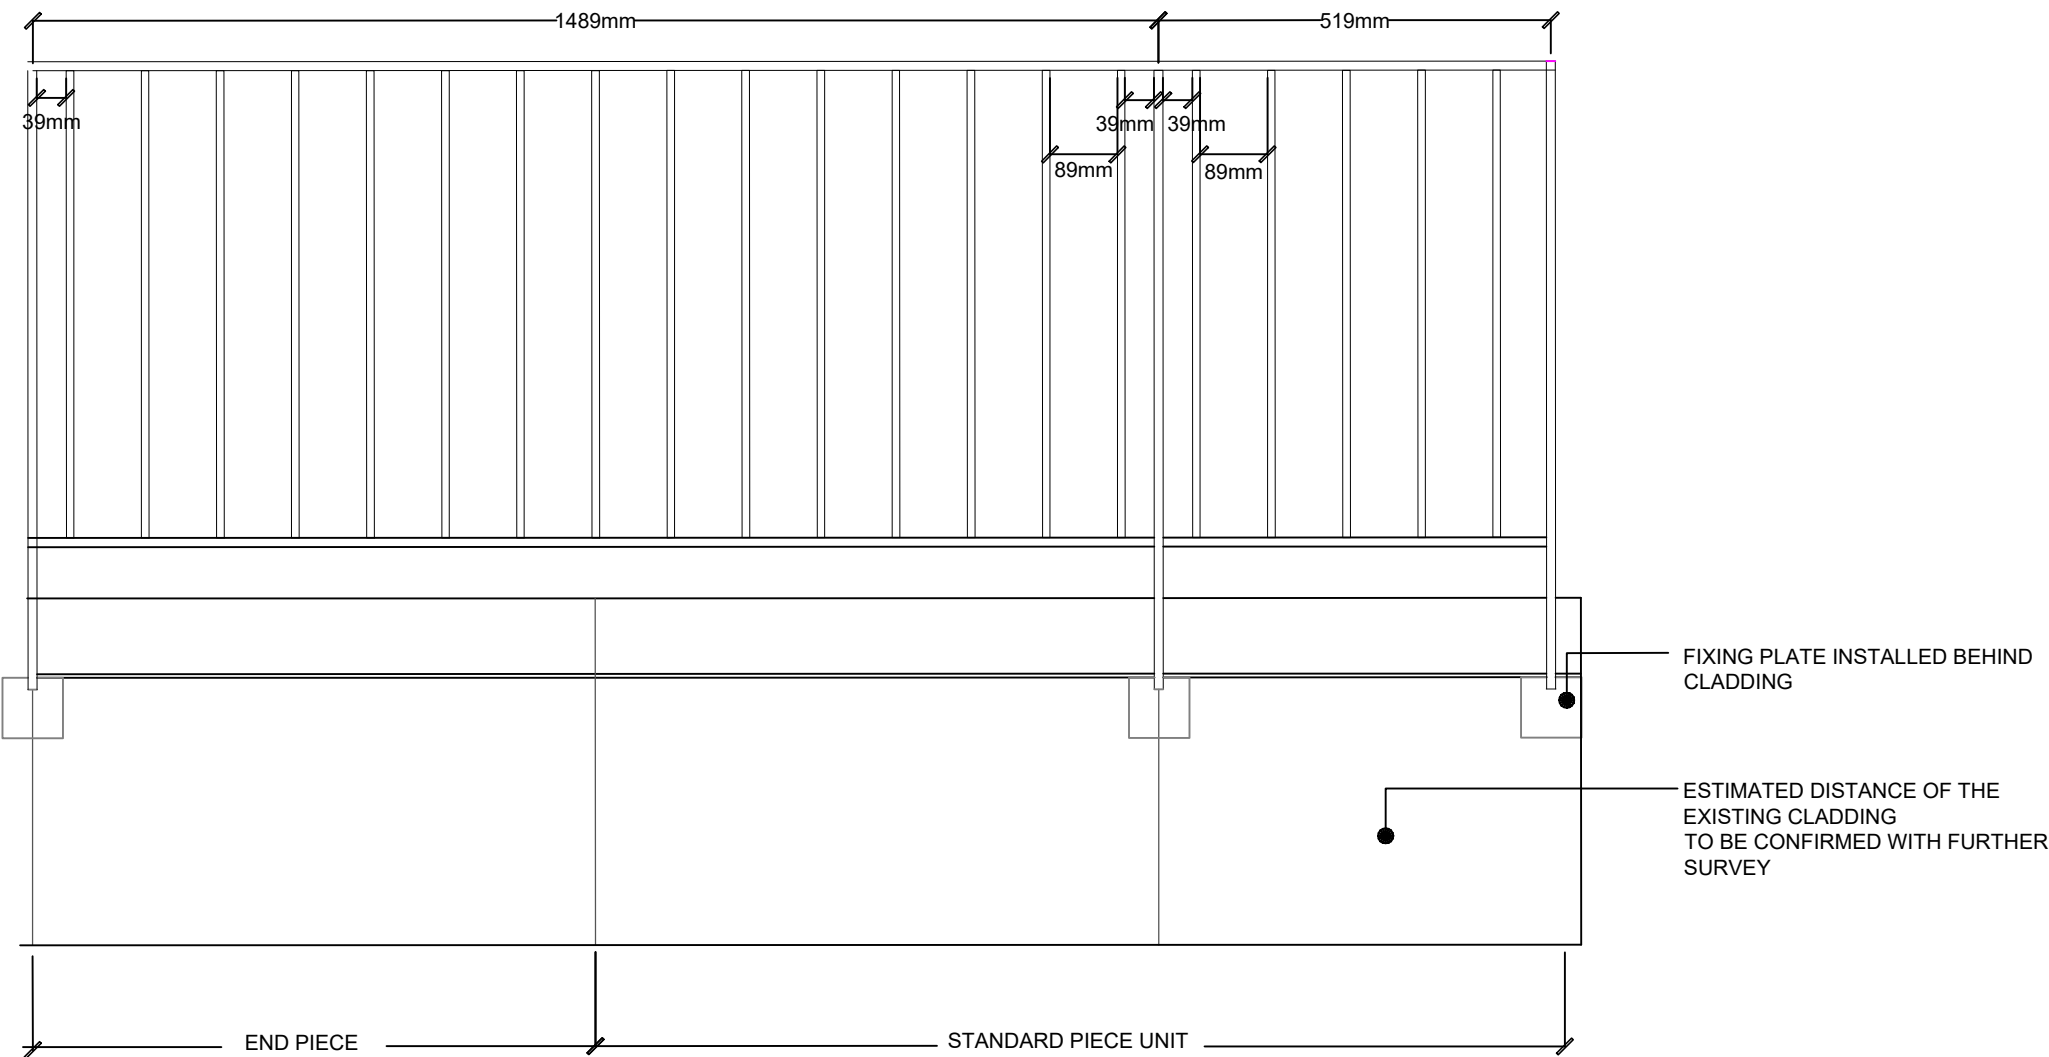

PANEL PATTERN TYPE 2
SCALE 1:10

<div>GENERAL NOTES</div> <div>1. DO NOT SCALE DRAWING. 2. ALL SETTING OUT, LEVELS AND DIMENSIONS TO BE AGREED ON SITE. 3. THE DIMENSIONS OF ALL MATERIALS MUST BE CHECKED ON SITE BEFORE BEING LAID OUT. 4. THIS DRAWING MUST BE READ WITH THE RELEVANT SPECIFICATION CLAUSES AND DETAIL DRAWINGS. 5. ORDER OF CONSTRUCTION AND SETTING OUT TO BE AGREED ON SITE.</div>		<div><div>Rev</div><div>Description</div><div>Date</div></div> <div><div>00</div><div>First Issue</div><div>20.06.19</div></div> <div><div>01</div><div>Stage 4 Tender Issue</div><div>28.06.19</div></div> <div></div> <div></div> <div></div> <div></div> <div></div> <div></div> <div></div>	<div><div>CLIENT</div><div>British Land</div><div>45 Seymour Street, London W1H 7LX Telephone: 020 7486 4466 Fax: 020 7935 5552 E-Mail info@britishland.com</div></div> <div><div>CONSULTANT</div><div></div><div>Northumberland House 303-306 High Holborn London WC1V 7JZ E-mail: tia@townshendia.com Telephone: 020 7729 9333</div></div>	<div><div>PROJECT</div><div>REGENTS PLACE - 1 TRITON</div></div> <div><div>TITLE</div><div>Detail 3.31 Balustrade detail 2</div></div>	<div><div>PROJECT NUMBER</div><div>667</div></div> <div><div>SCALE (@ A1)</div><div>1:10</div></div>	<div><div>DATE</div><div>JUNE 2019</div></div> <div><div>DRAWN BY</div><div>FL</div></div> <div><div>CHECKED BY</div><div>SP</div></div>	<div><div>STAGE 4 - TENDER ISSUE</div></div> <div><div>DRAWING NUMBER</div><div>TOWN667(04)6331</div></div> <div><div>REV</div><div>01</div></div>
<div>HEALTH AND SAFETY INFORMATION</div> <div>REFER TO HEALTH AND SAFETY FILE.</div>							