



Detail 3.12 A
TYPE A1 SIDE SECTION 1
SCALE 1:10

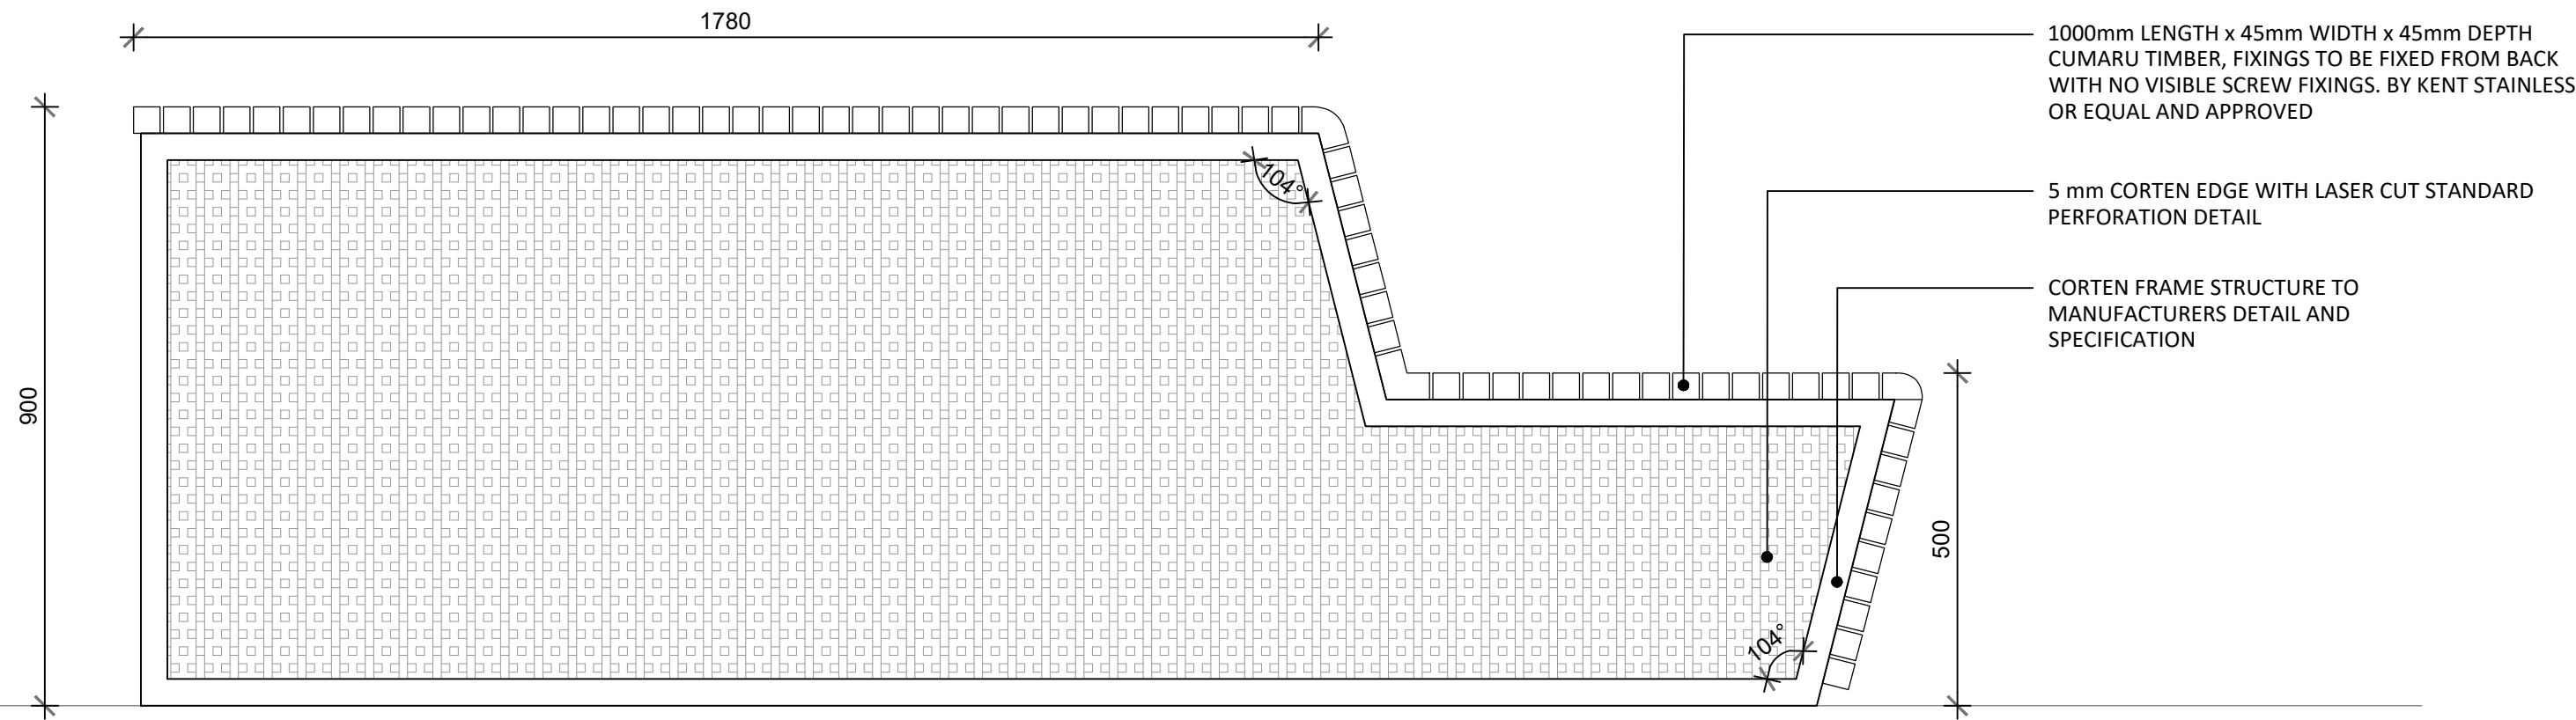

Detail 3.12 B
TYPE A1 SIDE SECTION 2
SCALE 1:10

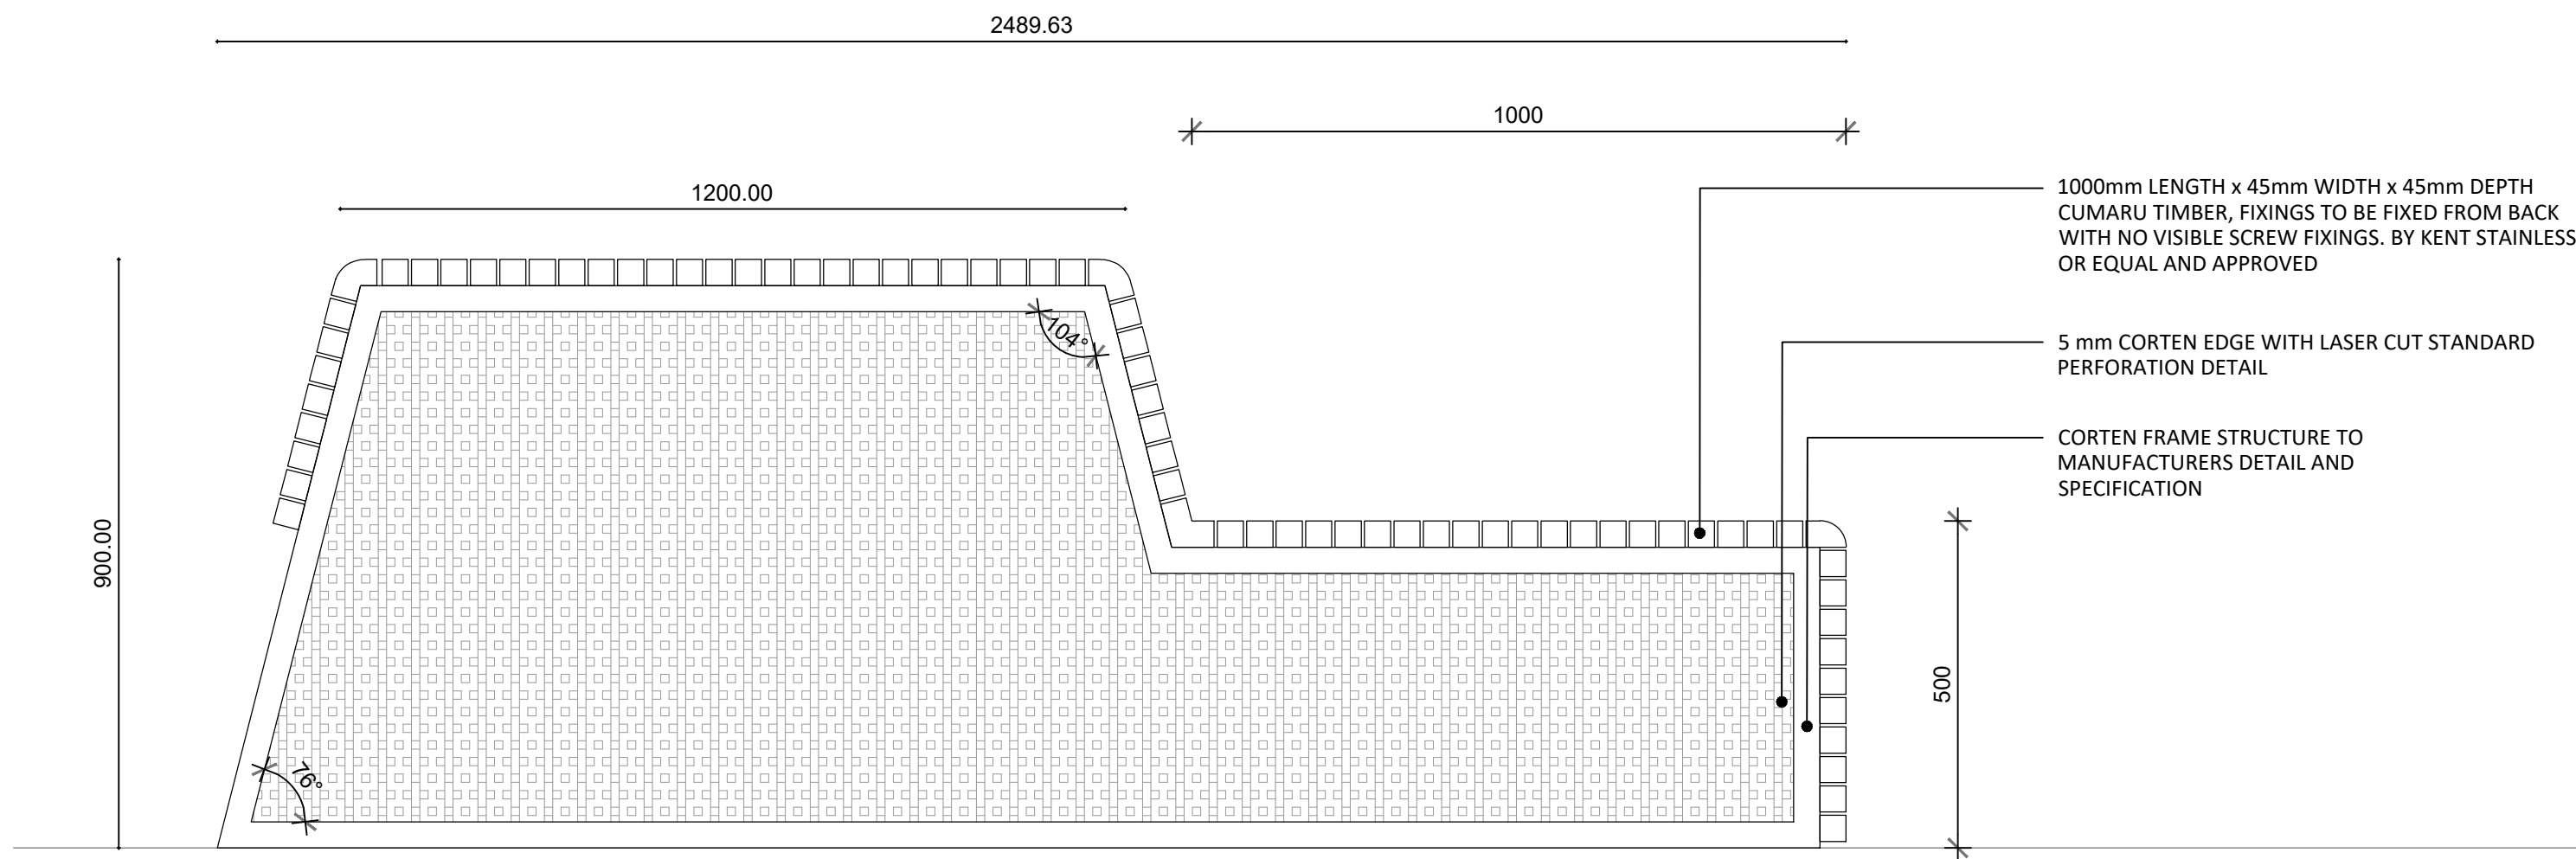

Detail 3.12 C
TYPE A1 SIDE SECTION 3
SCALE 1:10

FOR PLANNING APPROVAL

NOTE:
CONTRACTOR TO PROVIDE SHOP DRAWINGS
BEFORE COMMENCEMENT OF WORKS ON SITE

NOTE:
ACCESSIBLE WITH LOCKING MECHANISM

Project Regent's Place	Drawing Title Details 3.12 West bench Type A1	Revision R00 First issue	Date 19.07.18				Client British Land 45 Seymour Street, London W1H 7LX Telephone: 020 7486 4466 Fax: 020 7935 5552 E-Mail info@britishland.com	Consultant TOWNSHEND Landscape Architects Unit 1E Zetland House London EC2A 4HJ Telephone: 020 7729 9333 Fax: 020 7729 3300 E-Mail tla@townshenda.com	Project No. 667	Scale 1:10	Approved By GA	Drawing No. TOWN667(08)6312	Revision R00
									Date Apr 2018	Drawing Size A1	Drawn By EL		