



TOTAL COVERS : 08no.


EXTERNAL FURNITURE:

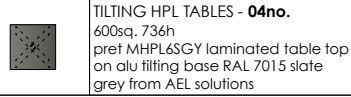

all external tables, chairs & canvas barriers
to be moved inside the shop
when the shop is closed.

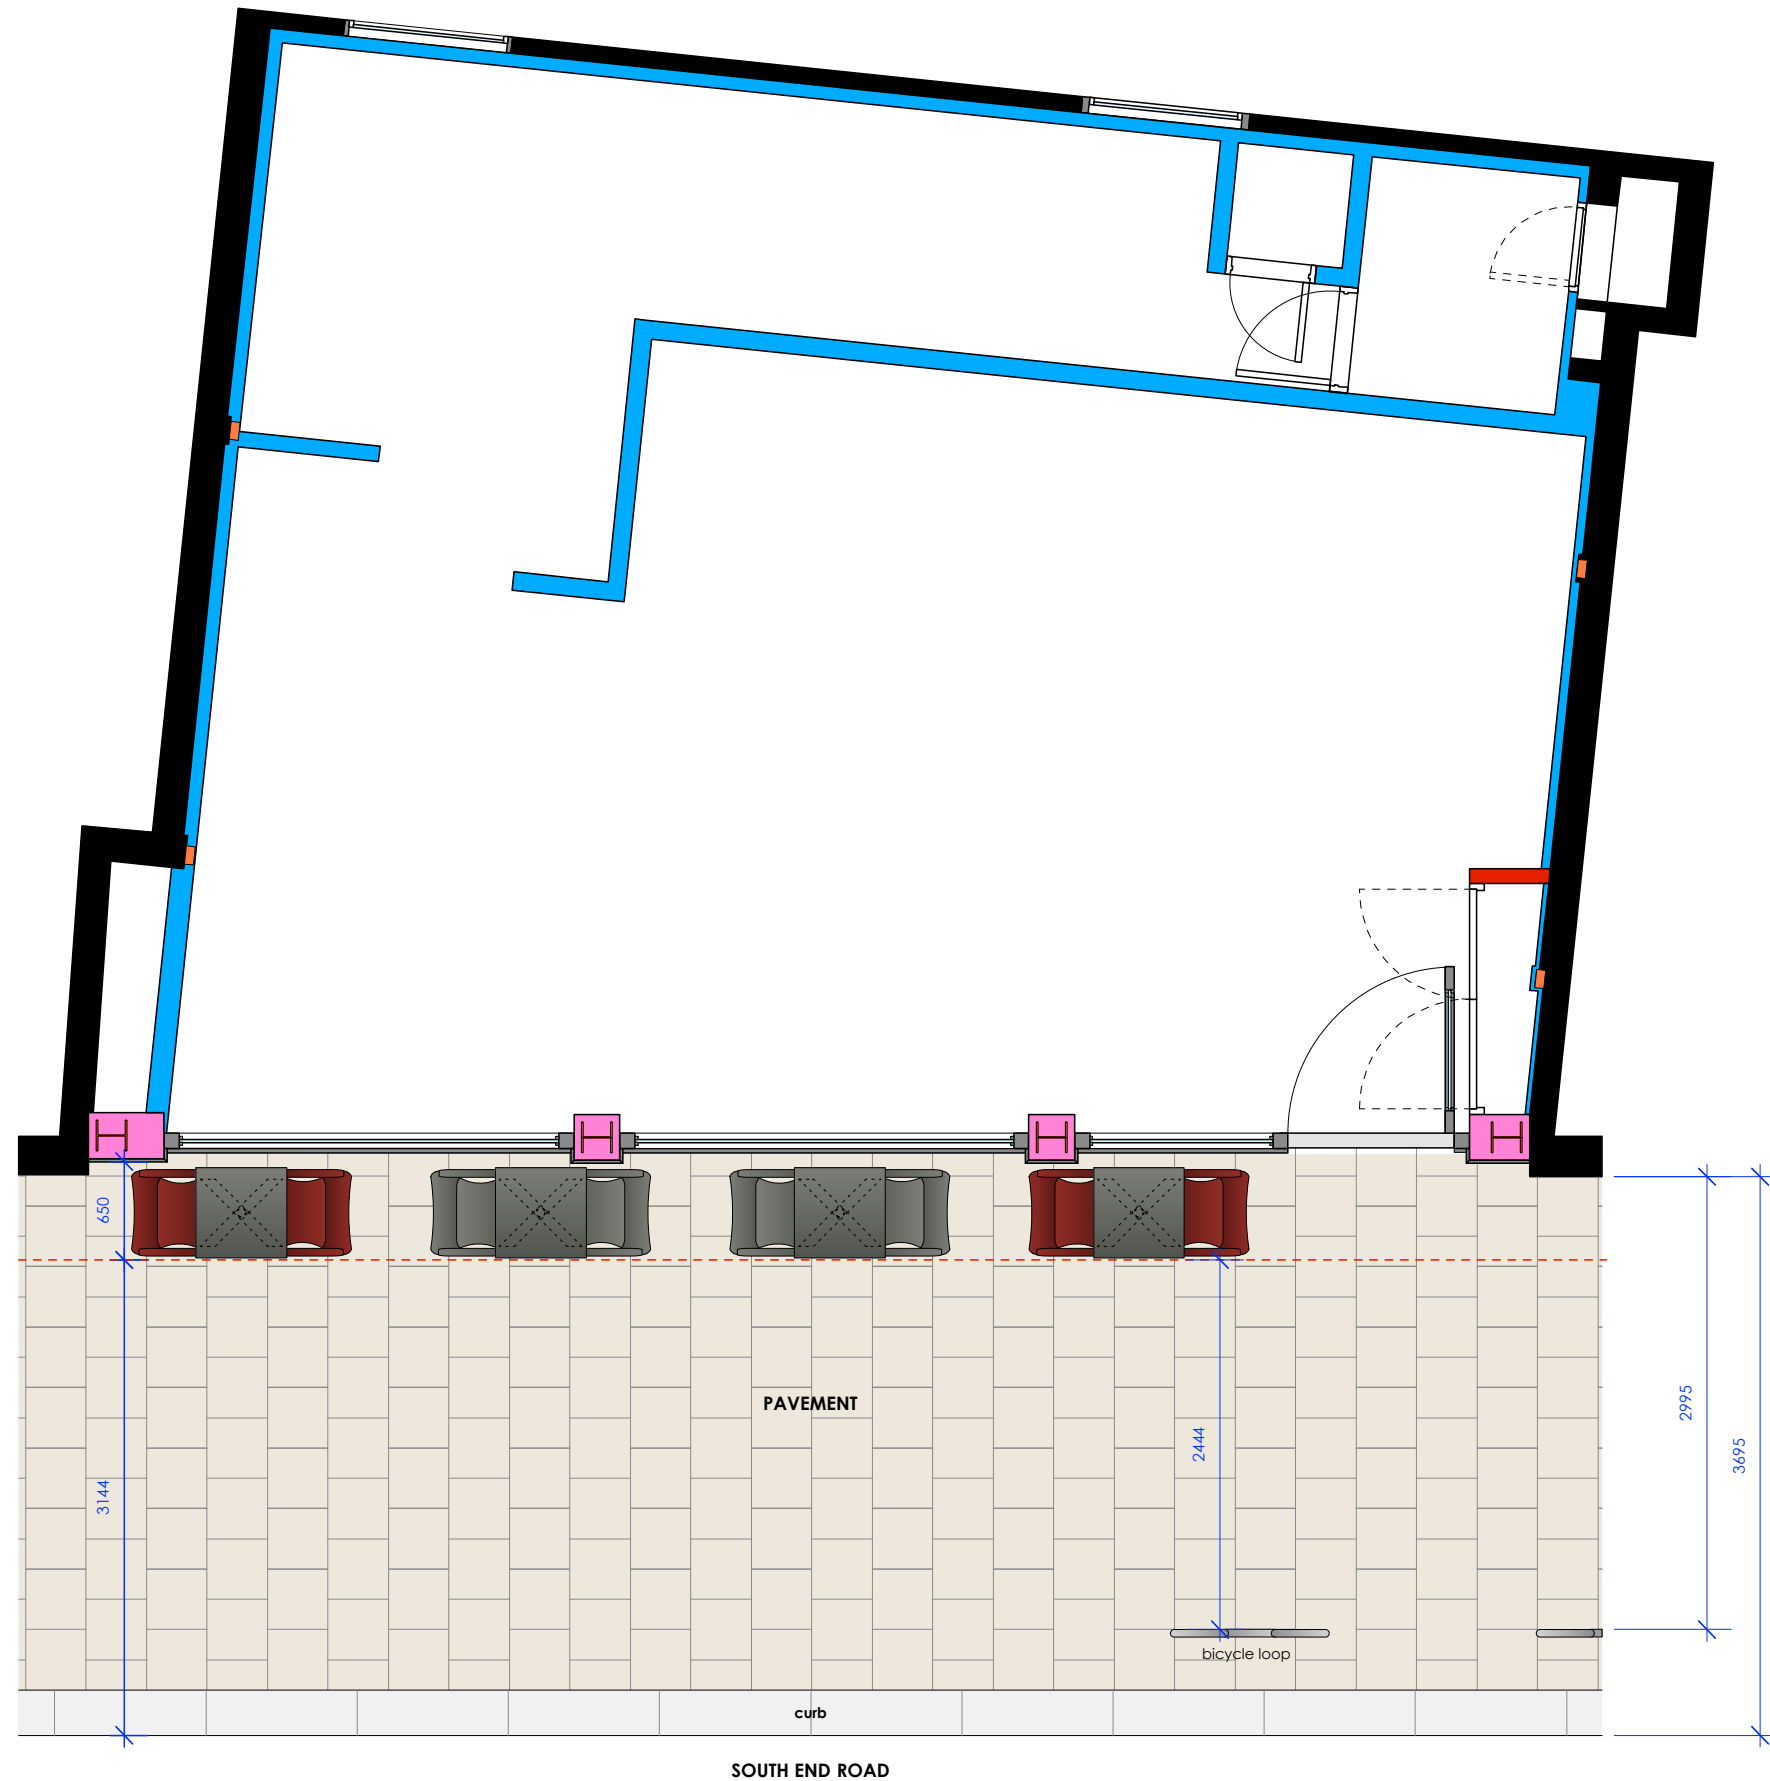

SOUTH END ROAD

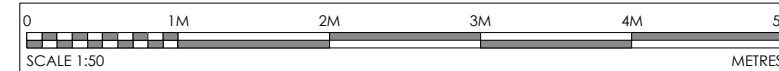

REVISIONS
A: title block revised

PROJECT
★ PRET ★
LOCATION
HAMPSTEAD HEATH
37 - 39 South End Road London NW3 2PY
TITLE
proposed external seating plan
planning
DRAWING No.
TD19/PM103/PL01.3

| REVISION | DATE | SCALE @ A3 |
|----------|----------|------------|
| A | 02.07.19 | 1:50 |

All dimensions to be confirmed on site by Contractor.
Structural works to be confirmed by Structural Engineer.
All elements to comply with statutory requirements.

Copyright Tanner Design Limited
2b/4b Gosport Street Lymington Hampshire SO41 9BE
tel. 01590 689609 email. studio@tannerdesign.co.uk
www.tannerdesign.co.uk

TANNER