


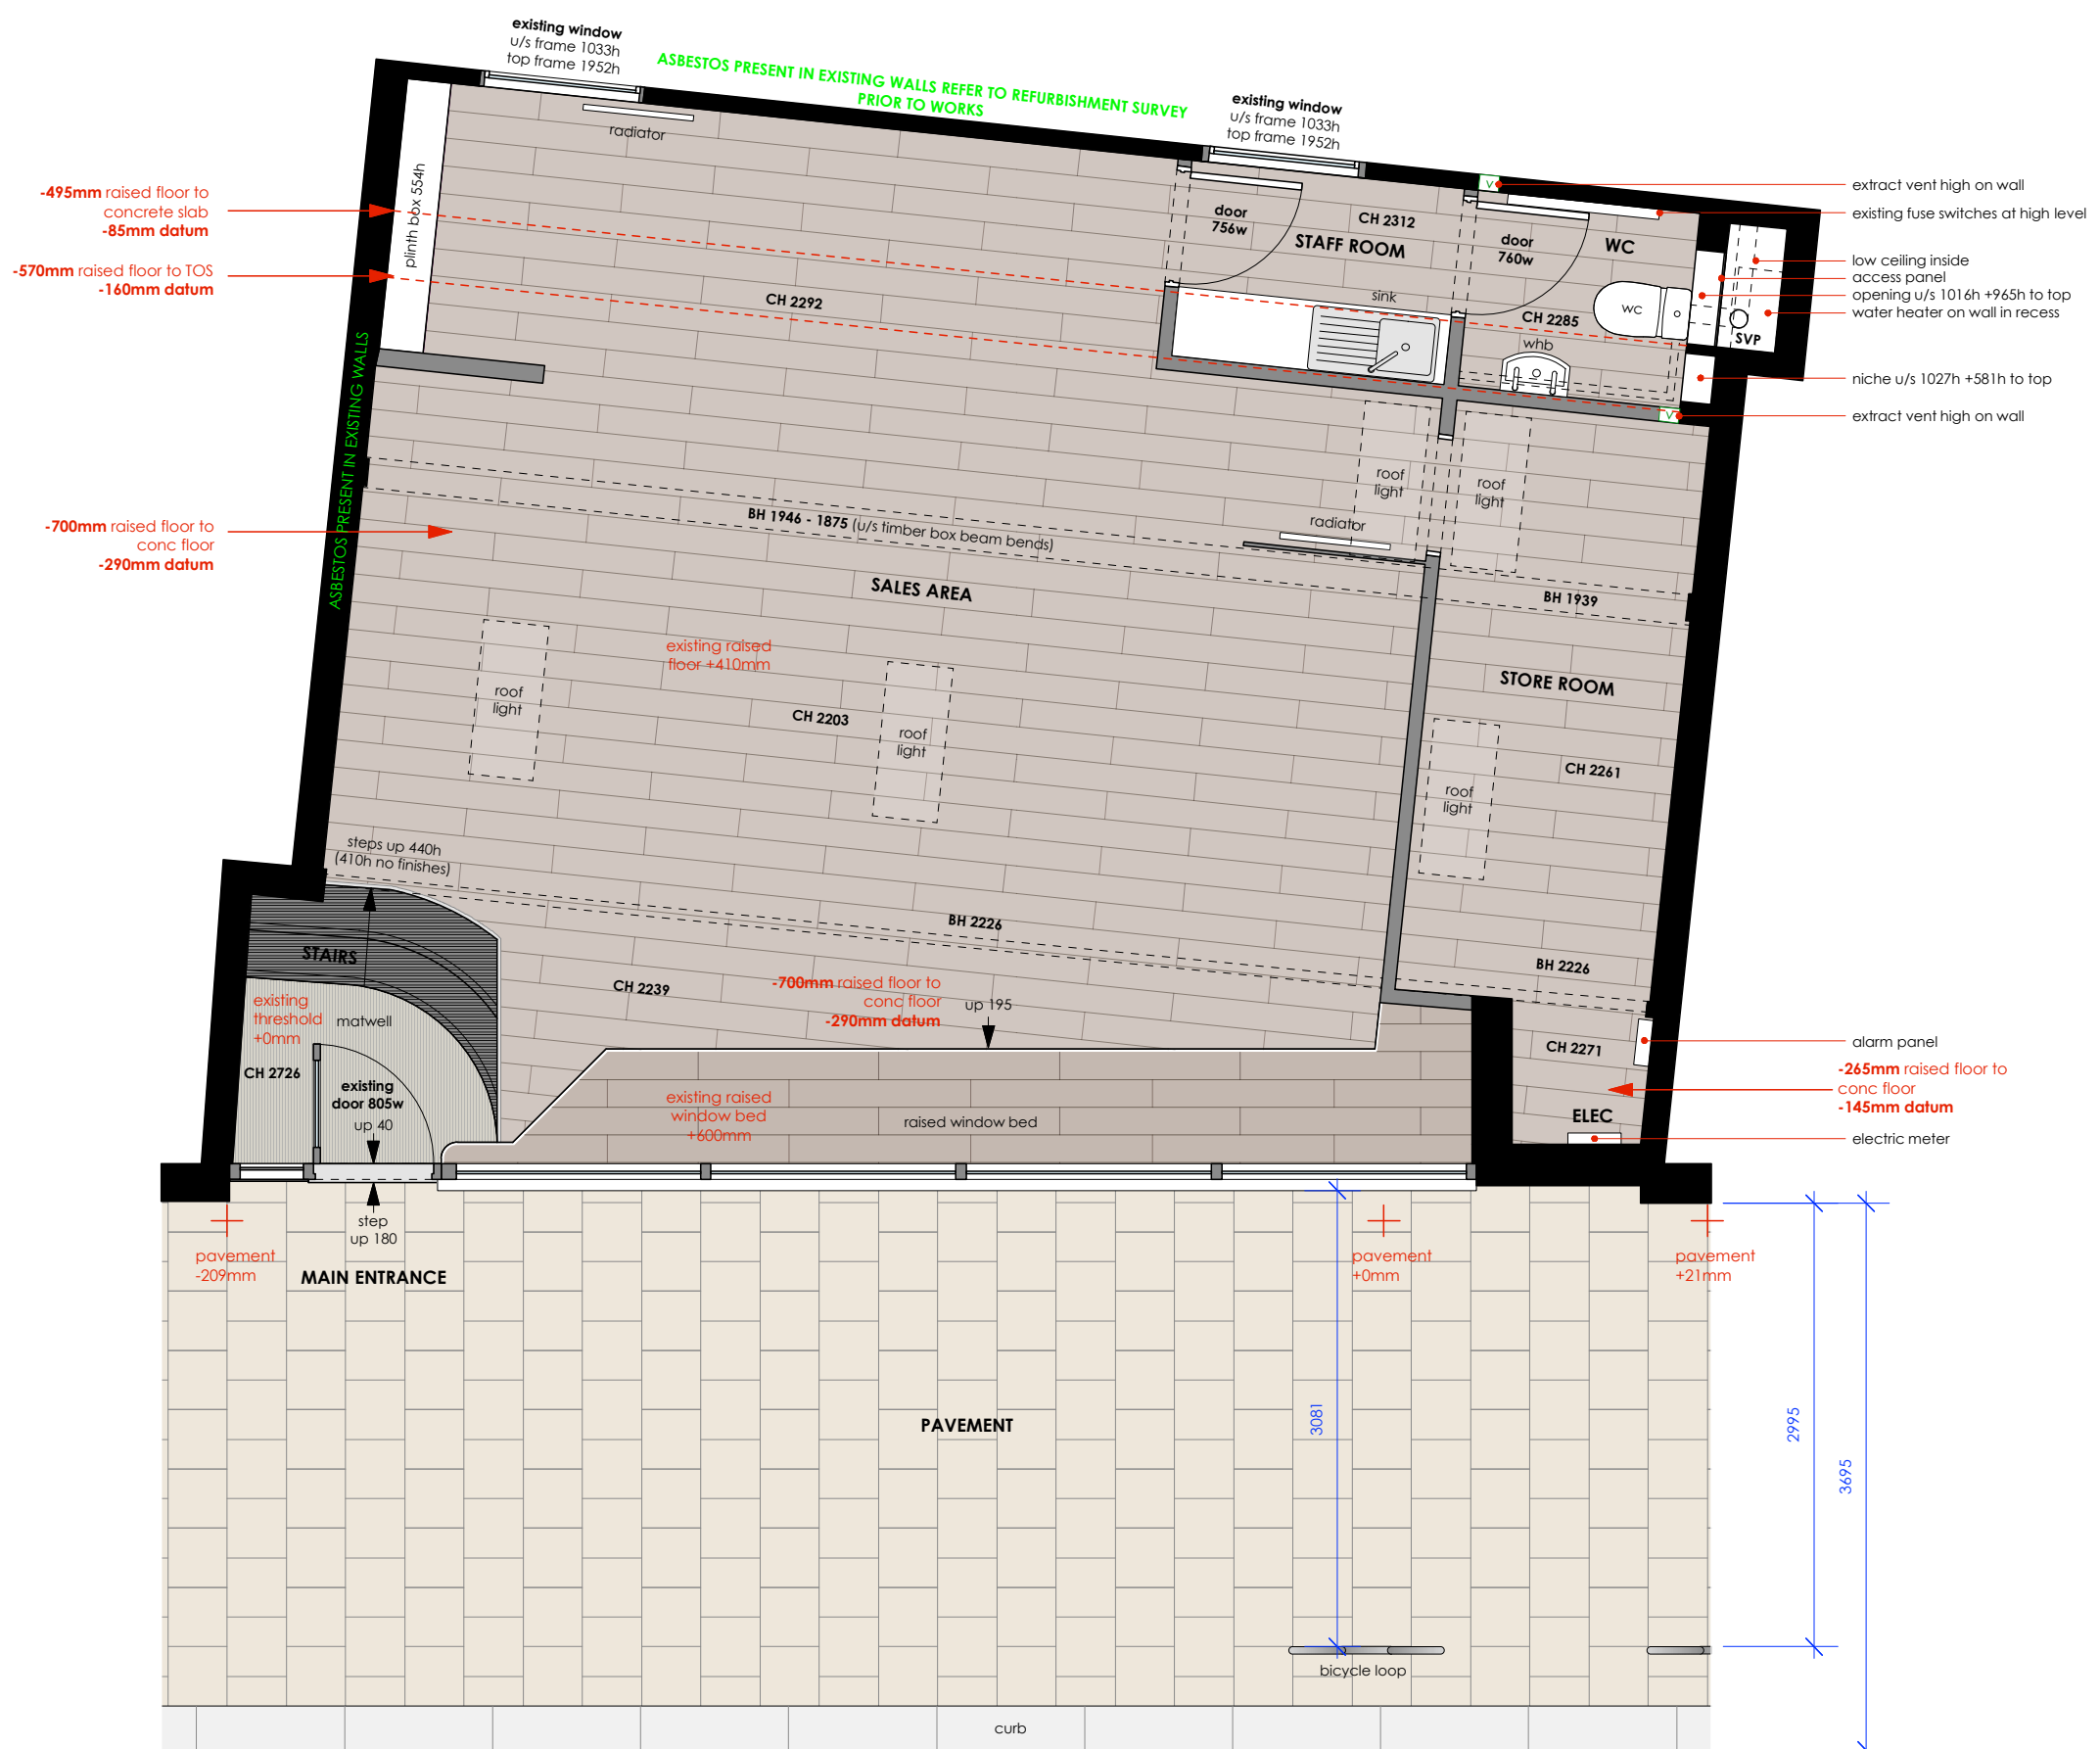
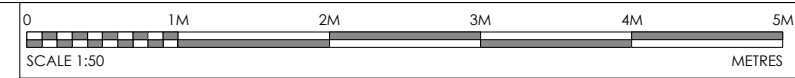



WALLS:

	EXISTING WALLS & COLUMNS
	EXISTING PARTITIONS & WALL LININGS assumed non structural tbc prior to strip out
	CEILING LINES



REVISIONS

---

PROJECT  
  
 LOCATION  
**HAMPSTEAD HEATH**  
 37 - 39 South End Road London NW3 2PY  
 TITLE  
**existing layout plan**  
 DRAWING No.  
**TD19/PM103/PLS1.1**  
 REVISION      DATE      SCALE @ A3  
 .      02.07.19      1:50

All dimensions to be confirmed on site by Contractor.  
 Structural works to be confirmed by Structural Engineer.  
 All elements to comply with statutory requirements.

Copyright Tanner Design Limited  
 2b/4b Gosport Street Lymington Hampshire S041 9BE  
 tel. 01590 689609 email. studio@tannerdesign.co.uk  
 www.tannerdesign.co.uk

**TANNER**