


ANNEX 1

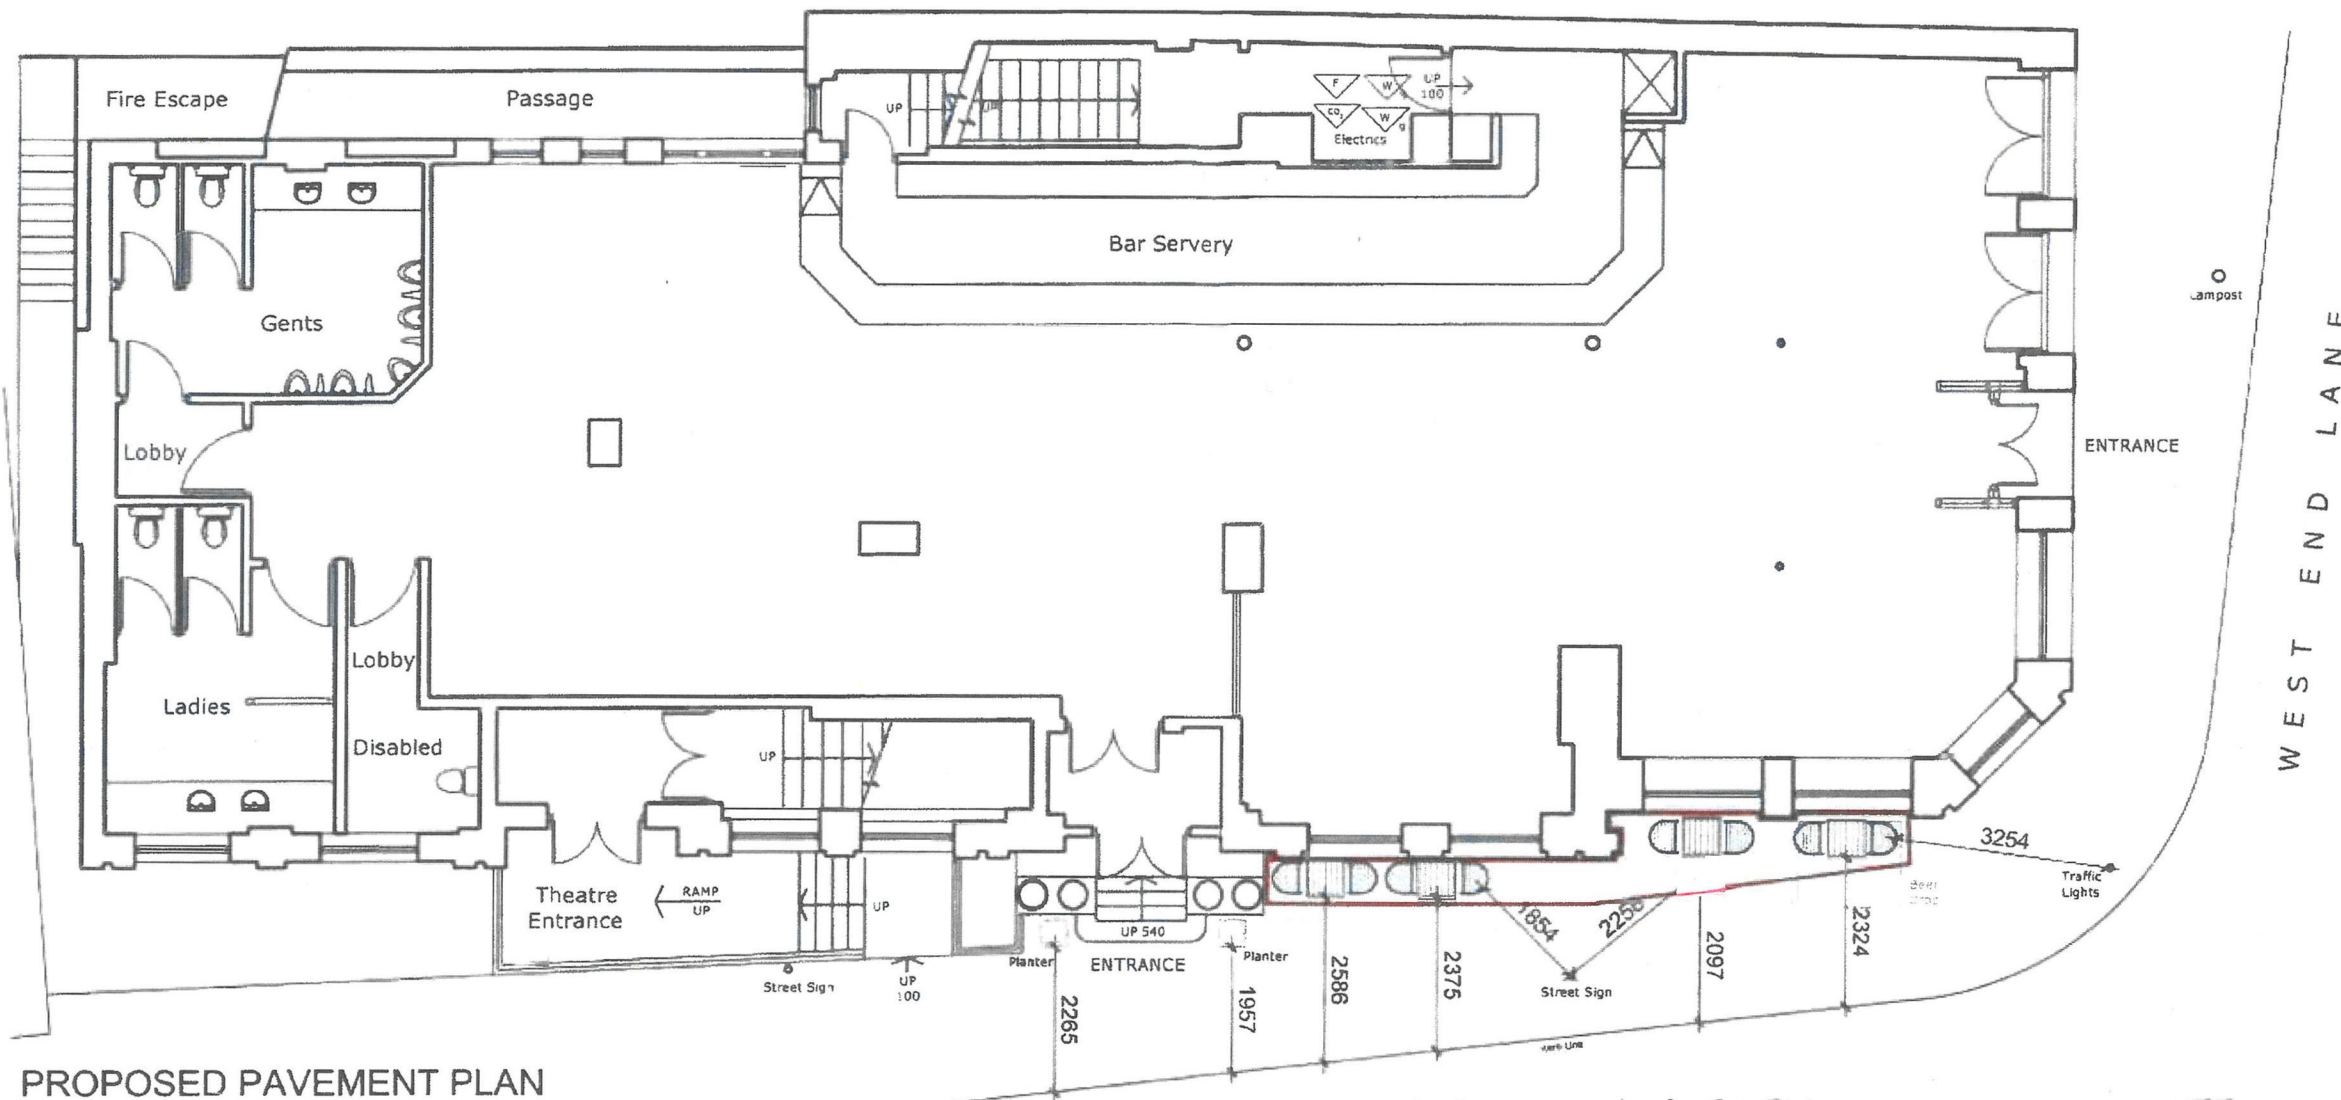

BROADHURST GARDENS



FURNITURE STYLE

- FURNITURE**
- Chairs**
Wood look black and aluminium armchair ref AEL Vouvray chair charcoal CODE: L2606 approx size 550mm (w) x 580mm (d)
- Tables**
Wood look black and aluminium pedestal table ref AEL Black pedestal table 600 x 600mm CODE WTP6SBK
- Planters**
Black GRP box planters with box ball and lights 750mm (h) x 400mm (d) x 400mm (w) with 250mm dia box ball ref AEL PL5075



July 2016

Rev: Drawing Number: 2219-20

Scale: 1:100 @A3

Project: RAILWAY 100 West End Road, Hampstead. NW6 2LU

Project:

PembrookDesign

Summit House, Hopcroft Road, The Pinches, Hallow, Essex. CM19 5BN
Tel: 01278 433888, Fax: 01278 433889

NOTE: CONTRACTORS ARE TO CHECK ALL DIMENSIONS BEFORE SETTING OUT AND SITE OR SHOWWORK ANY ERRORS OR DISCREPANCIES TO BE REPORTED AND RESOLVED BY THE SITE SUPERVISOR IMMEDIATELY TO THE DESIGNER.