

Notes

Where dimensions are not given, drawings must not be scaled and the matter referred to Keningtons LLP.
In the event of any dimensional conflict between Drawings, the matter must be referred to Keningtons LLP for clarification.
The Contractor must also refer to any separate Specification to be read in conjunction with this drawing.
This Drawing is only for the use identified. Do not build from this drawing unless marked 'For Construction'.

Revisions



Keningtons LLP
72-75 Marylebone High Street
London
W1U 5JW
Telephone: 0207 224 2222
Fax: 0207 224 4644
www.keningtons.com


Client
GMB Union

Project
Mary Turner House, 22 Stephenson Way, NW1

Drawing
Part Ground Floor Proposed Section

PLANNING

JOB No.	DWG No.		
11985 - 3165	MTH_CD_006		
Scale	Date	Drawn	Checked
A3@1:50	30/07/2019	AA	TR

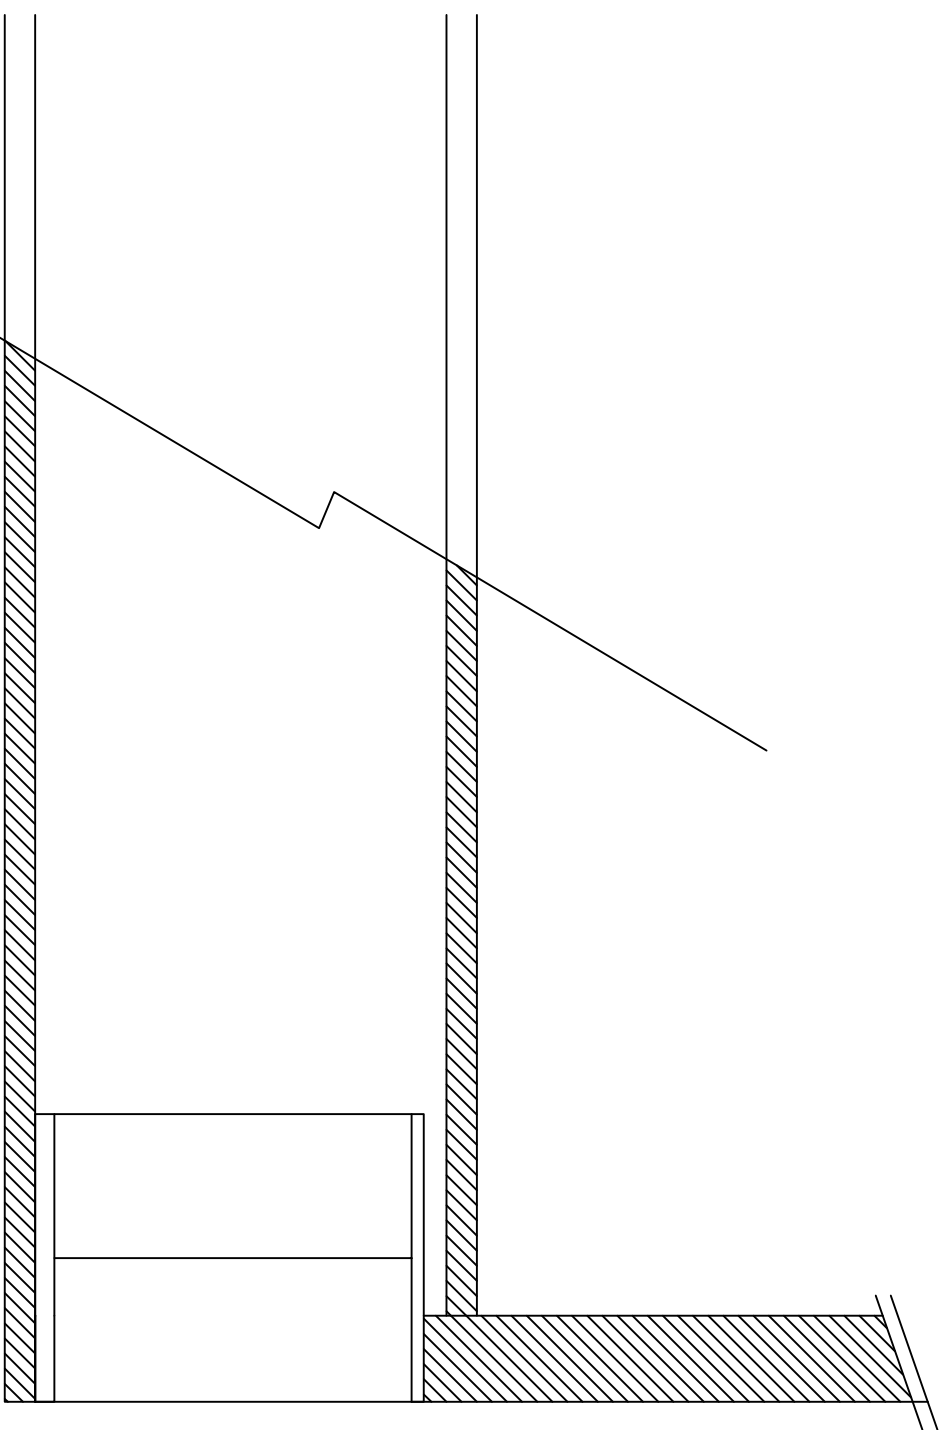

Part Ground Floor Section - Proposed Section

