

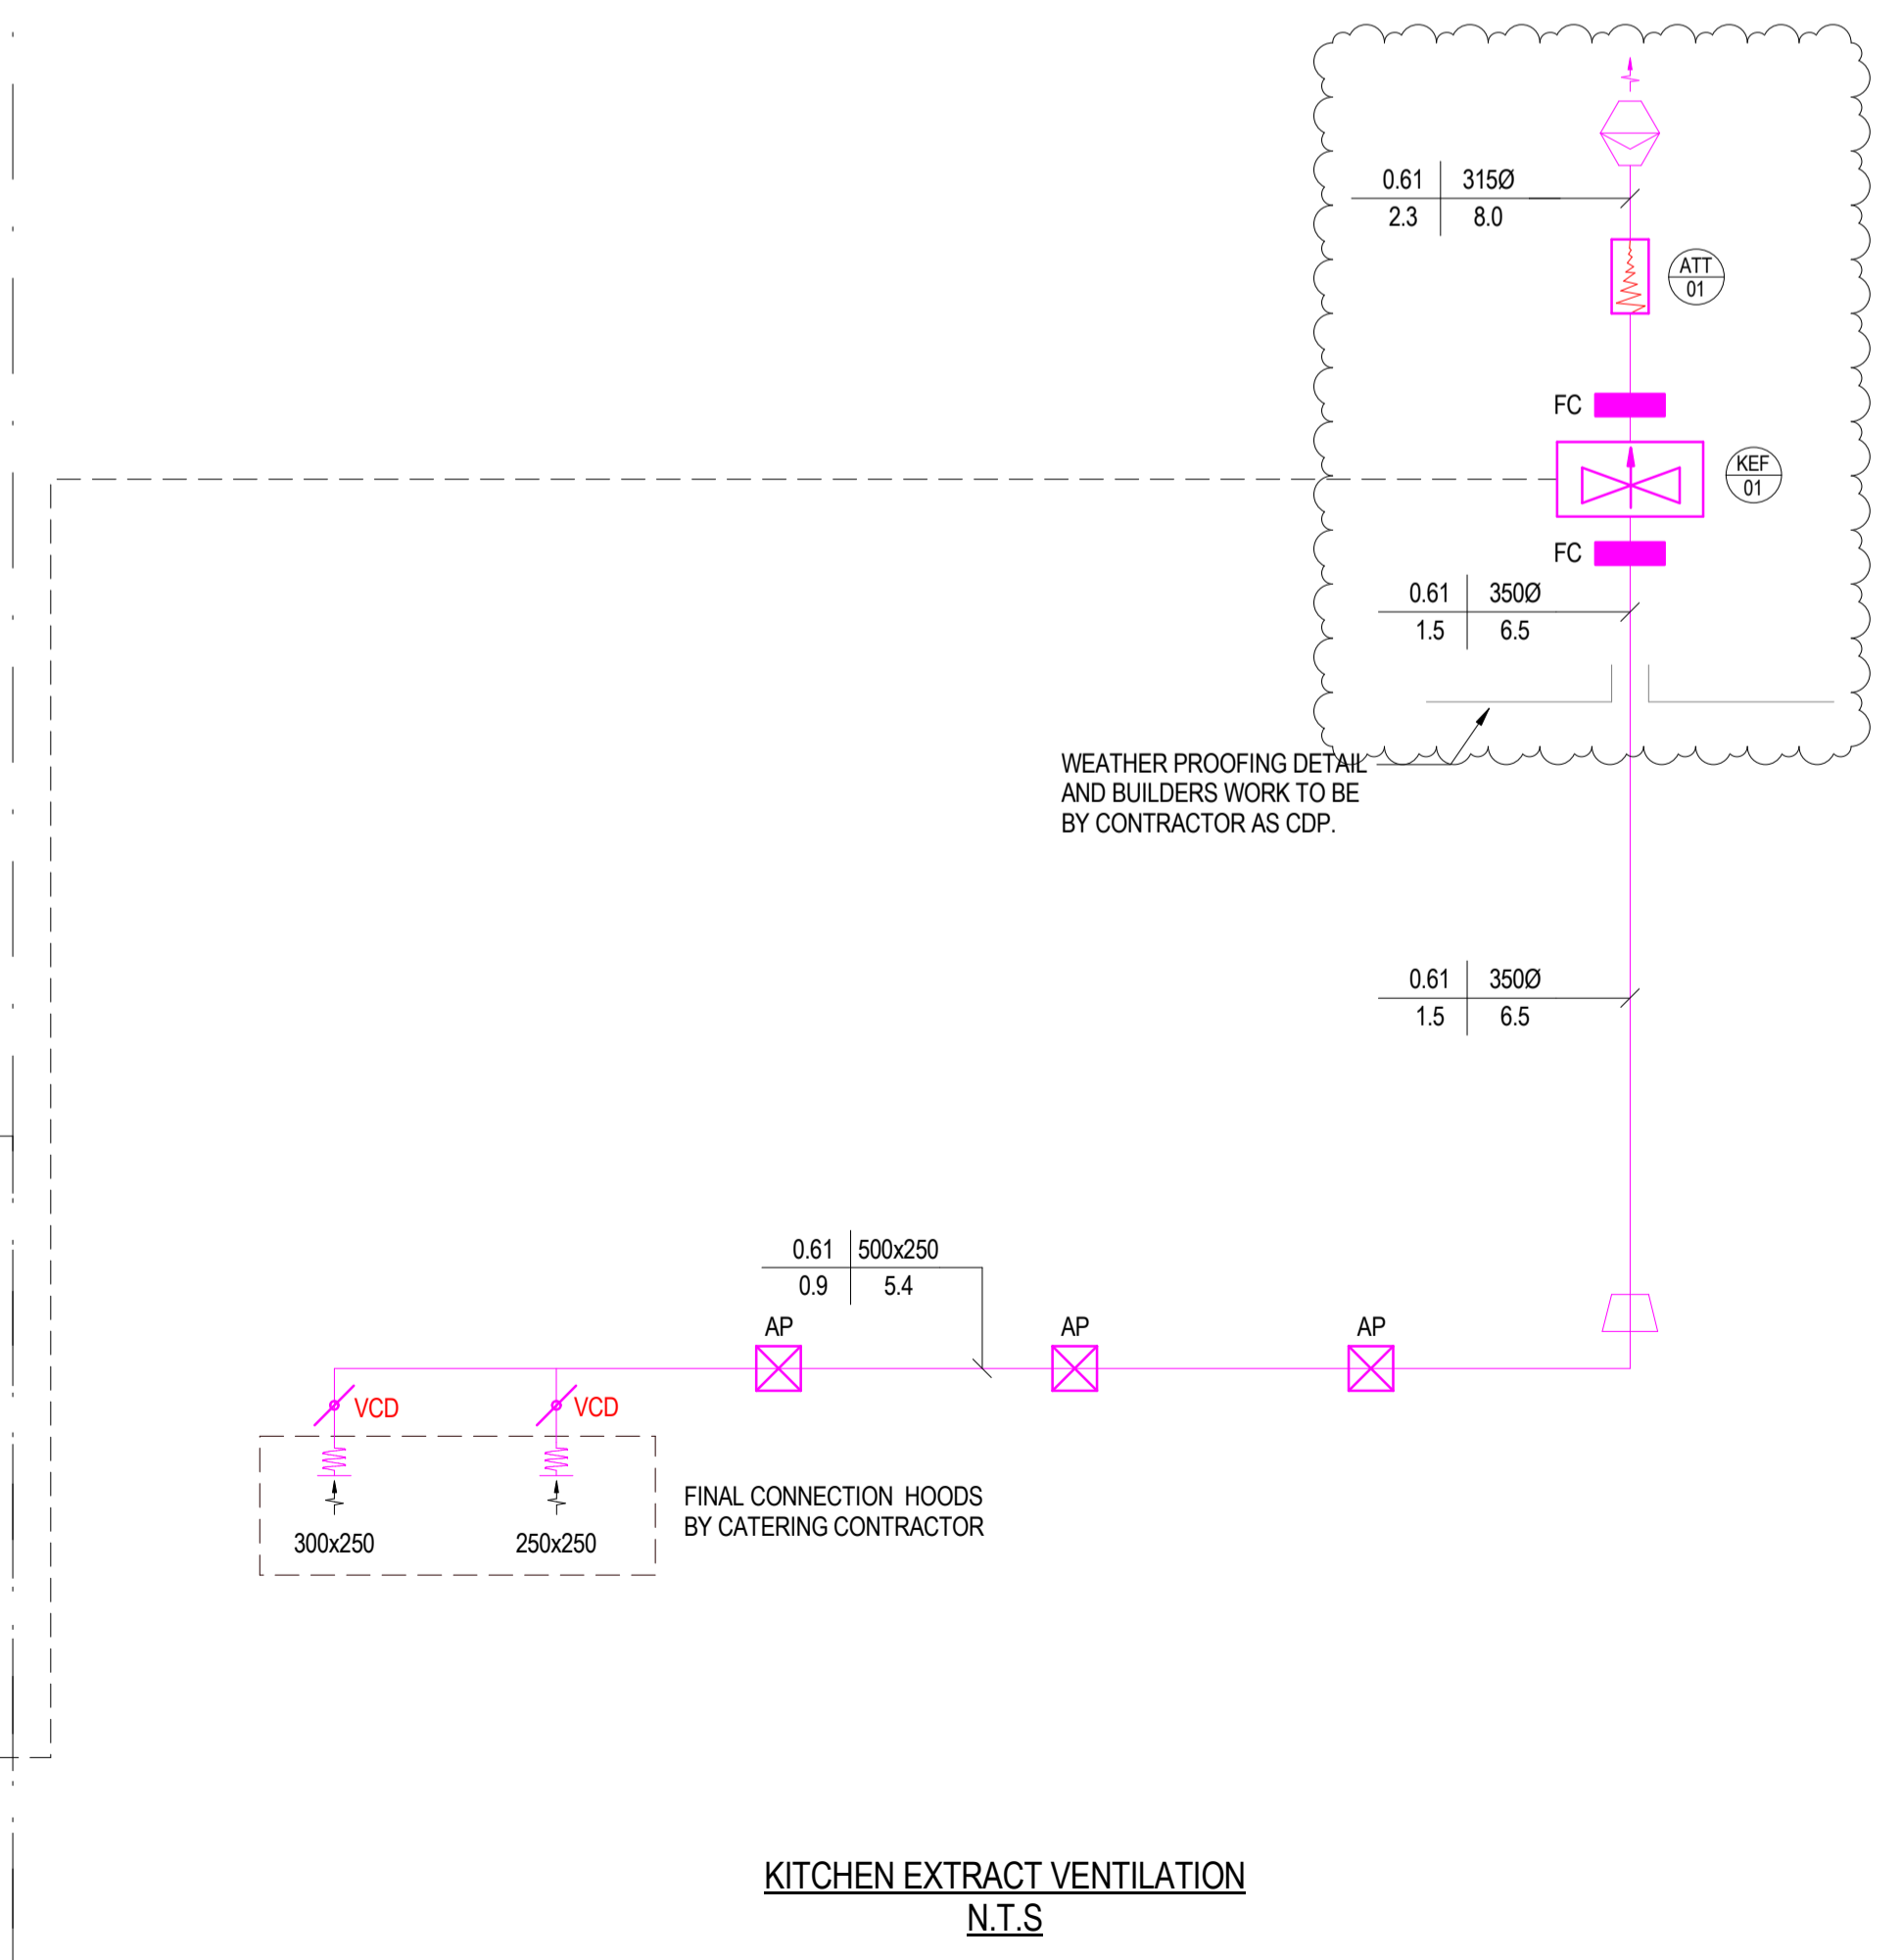
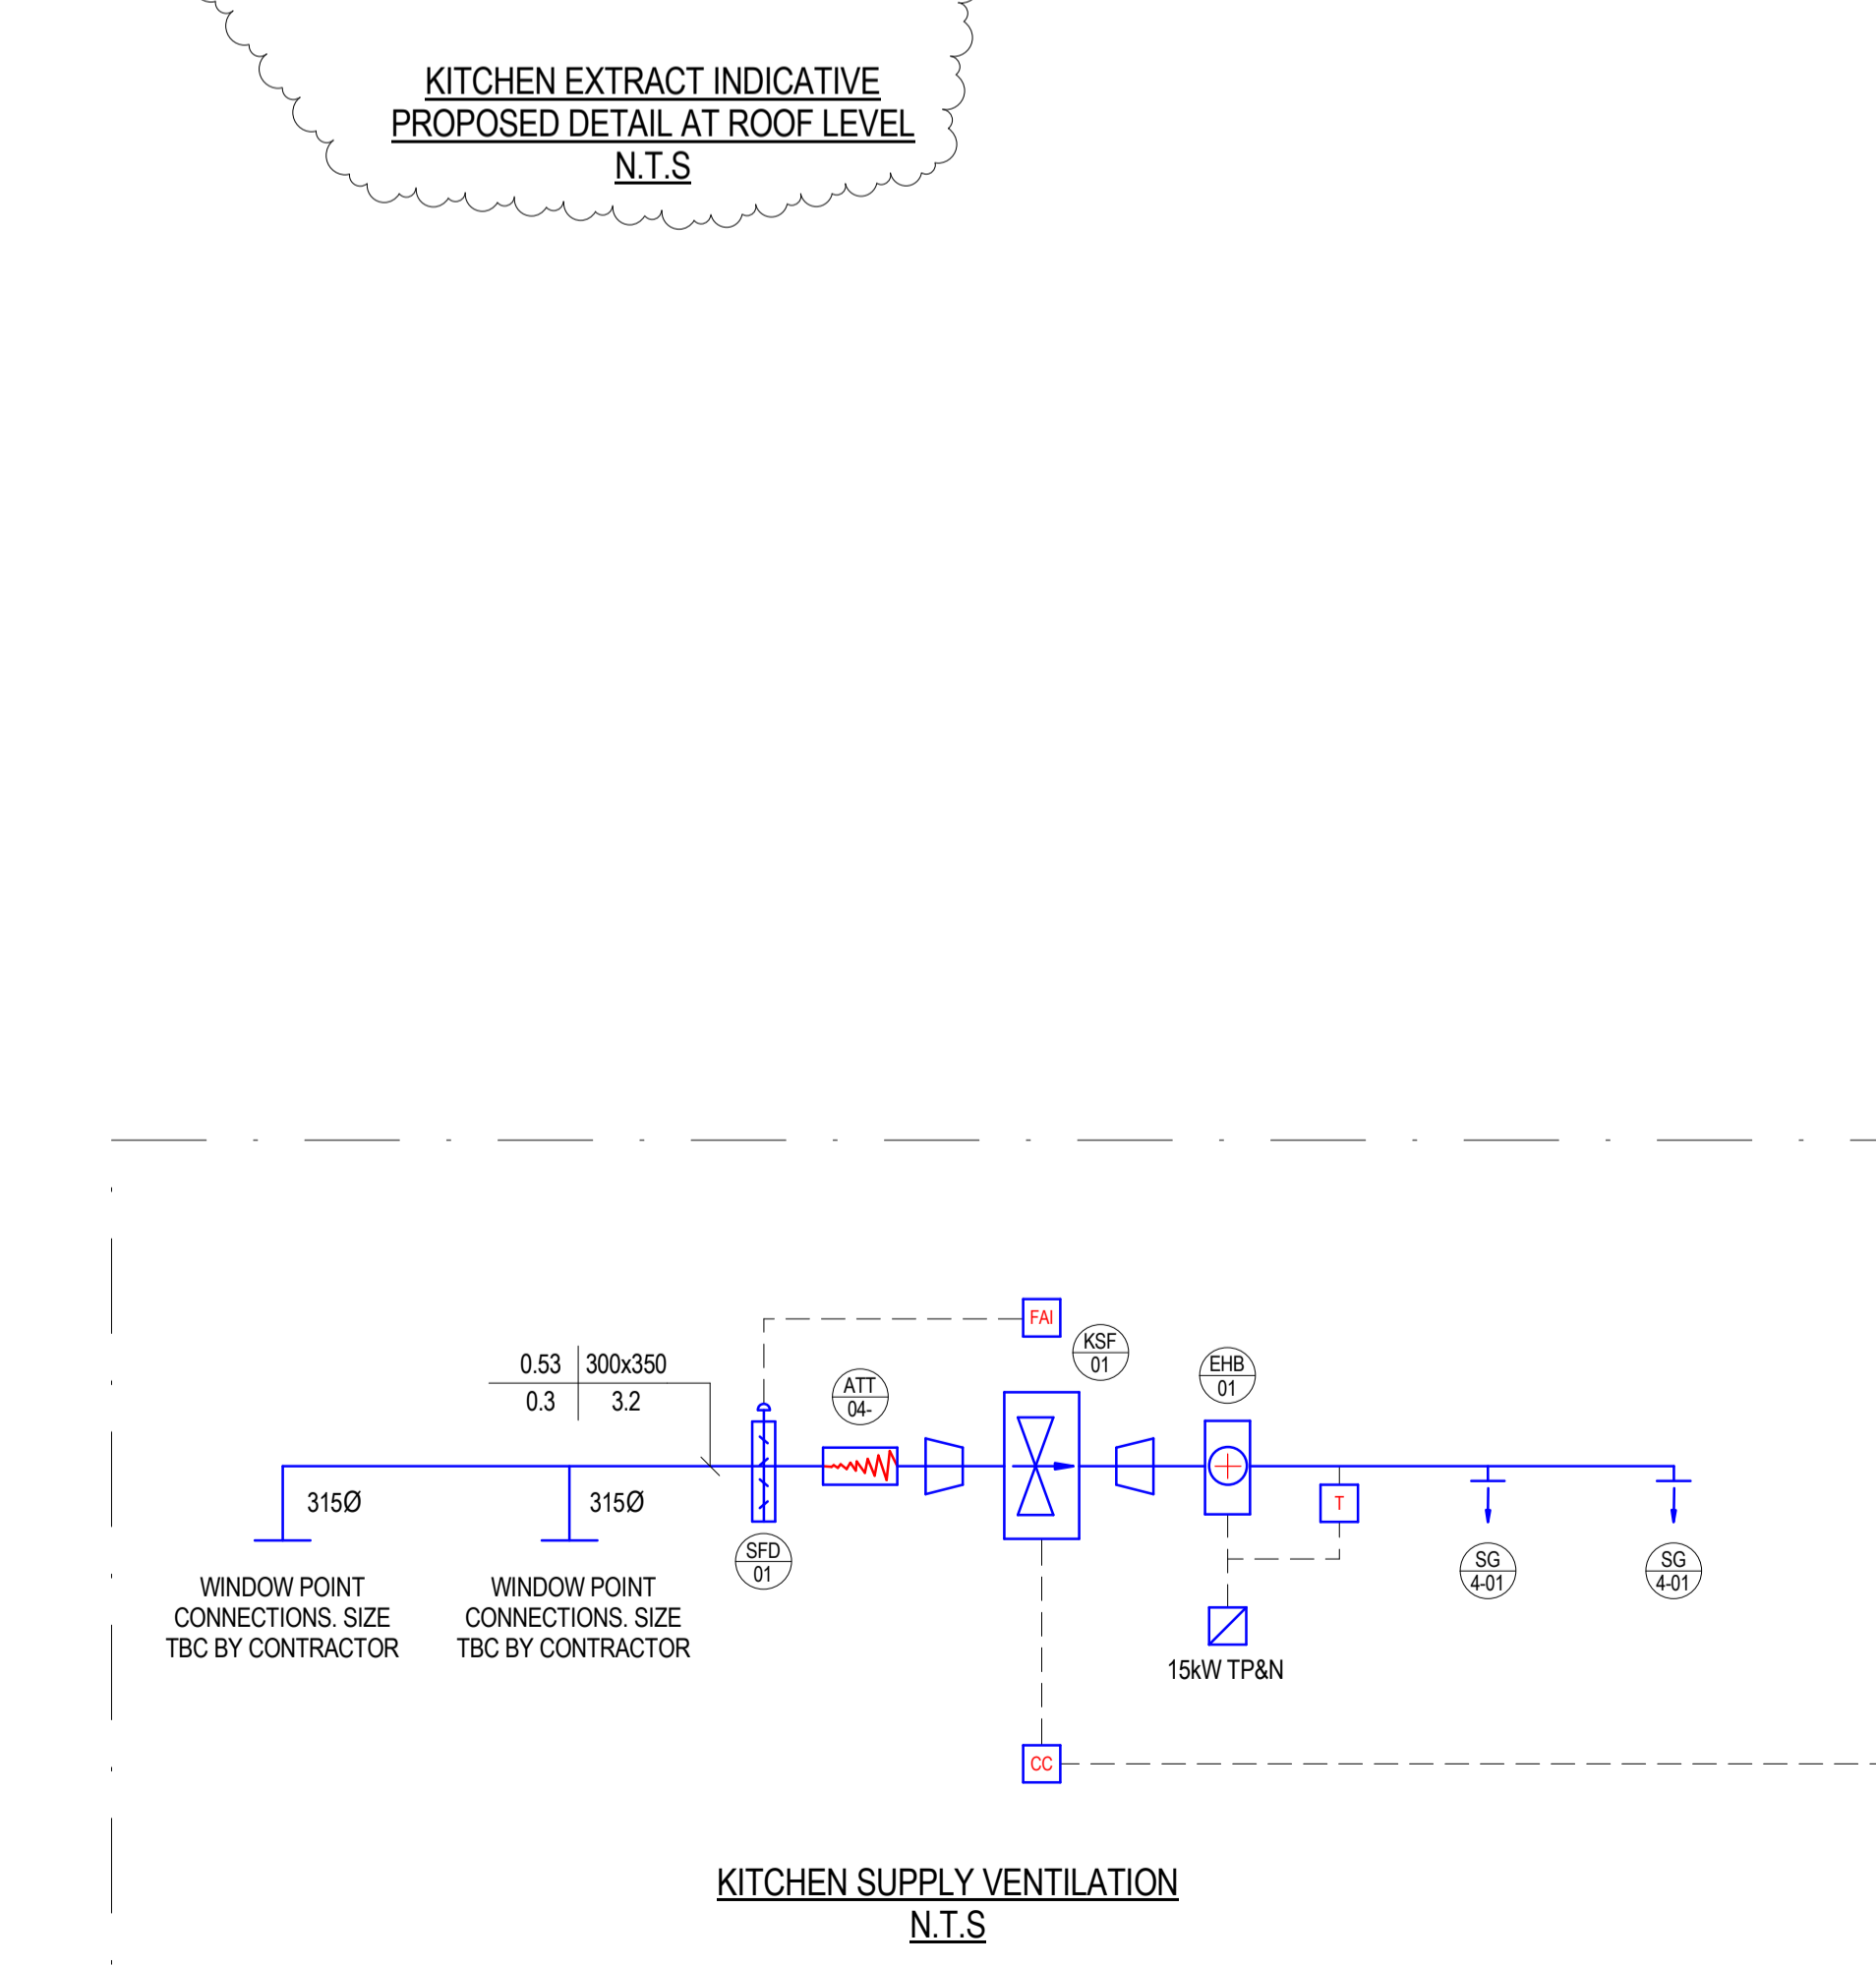


Notes:

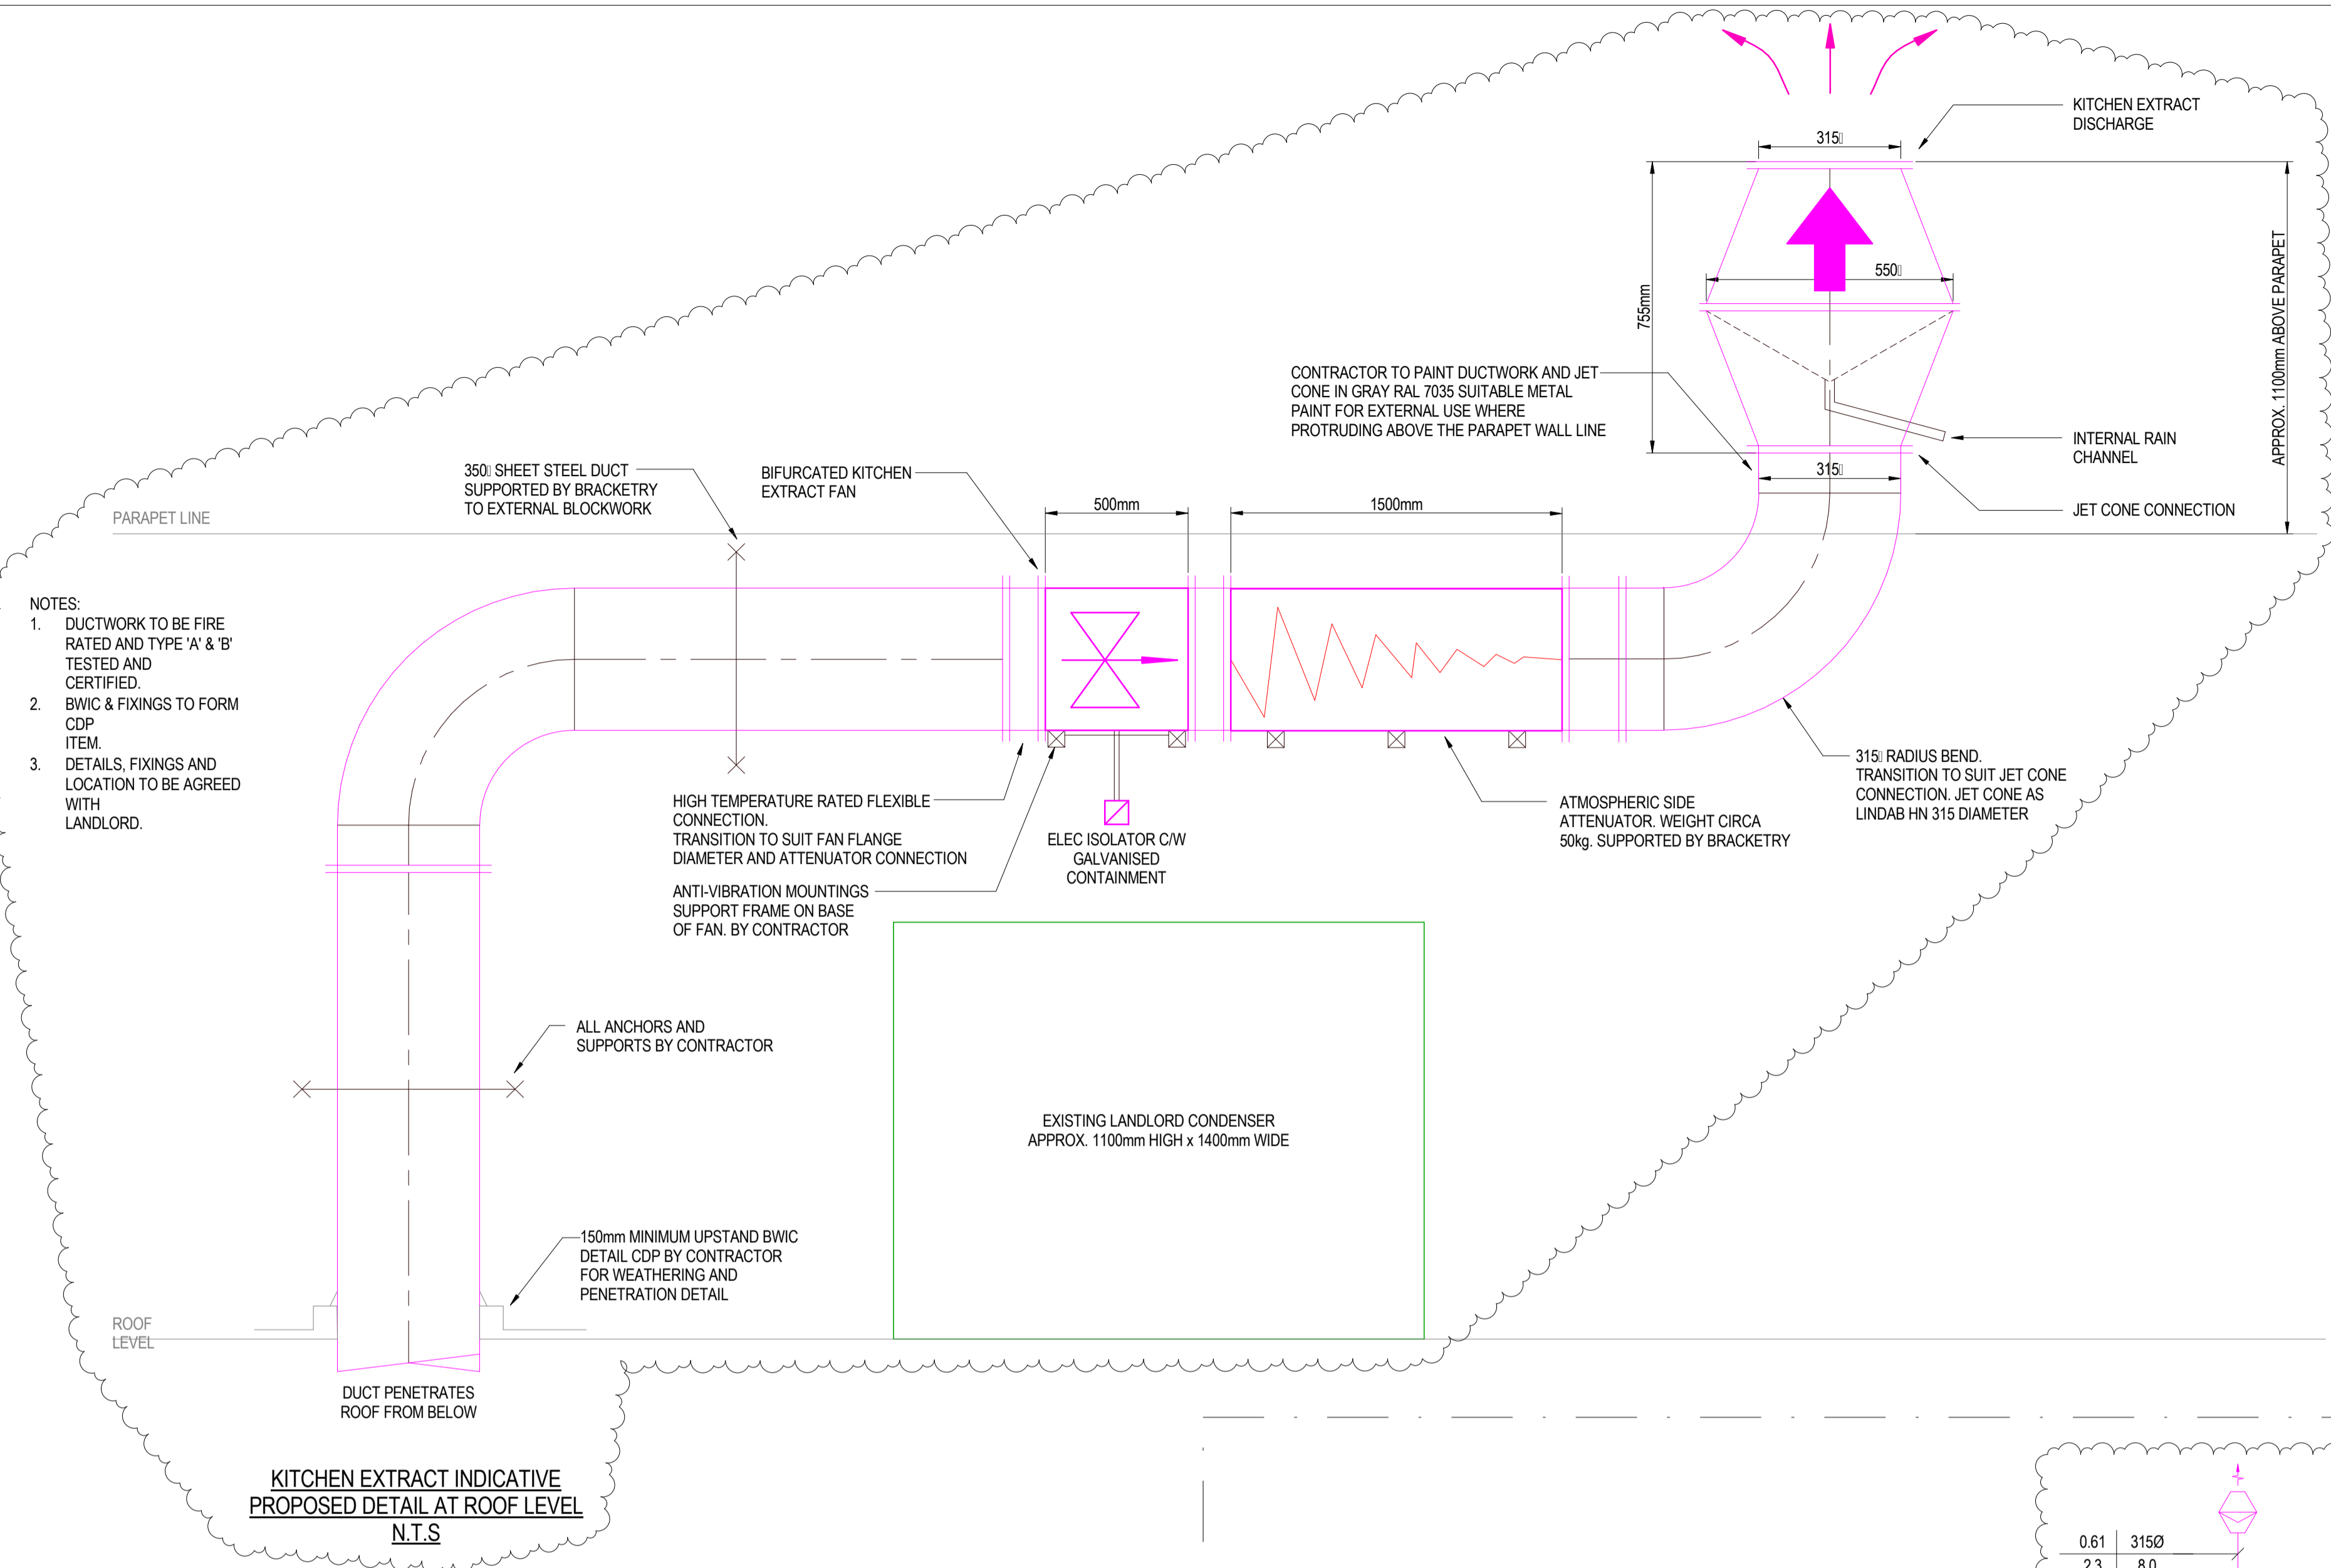

10/07/19	KITCHEN EXTRACT DETAIL REVISED.	T3
23/05/19	STAGE 4 TENDER ISSUE	T2
10/05/19	STAGE 4 TENDER ISSUE	T1
Date	Comments	Rev

## CONTRACT

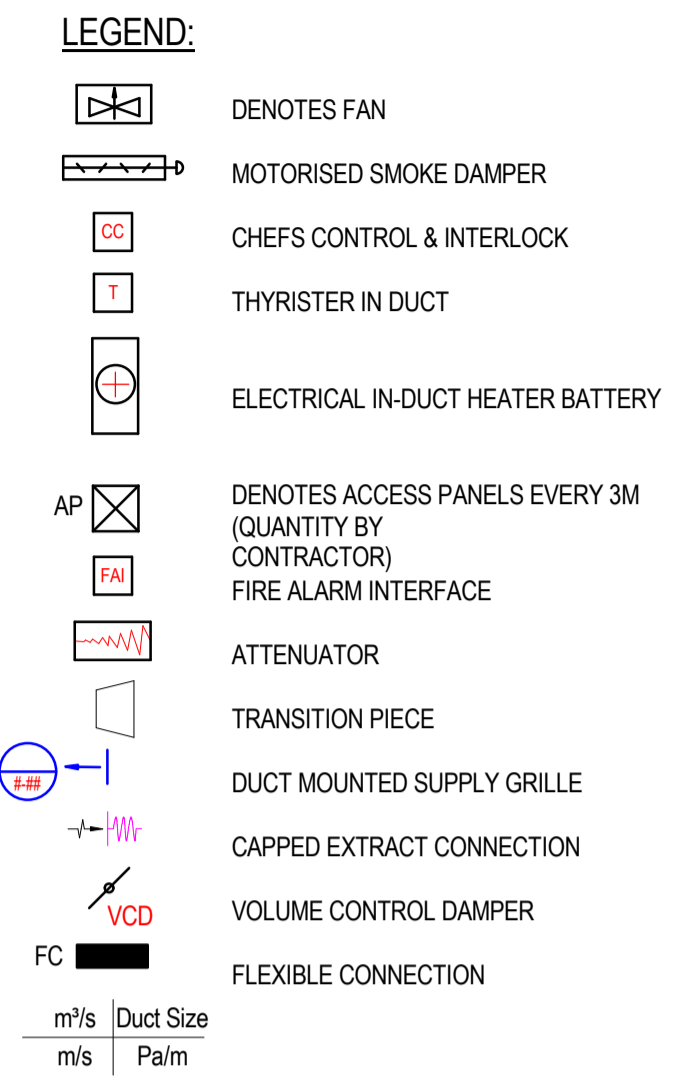

Dwg. HH-CAW-XX-XX-DR-M-5712

Project OPEN SOCIETY FOUNDATIONS HERBAL HOUSE

Client OPEN SOCIETY FOUNDATIONS

Title LEVEL 04 KITCHEN VENTILATION SCHEMATIC

Start Date	Drawn By	Rev
24/01/19	AV	<b>T3</b>
Scale @A1	Checked By SV	