
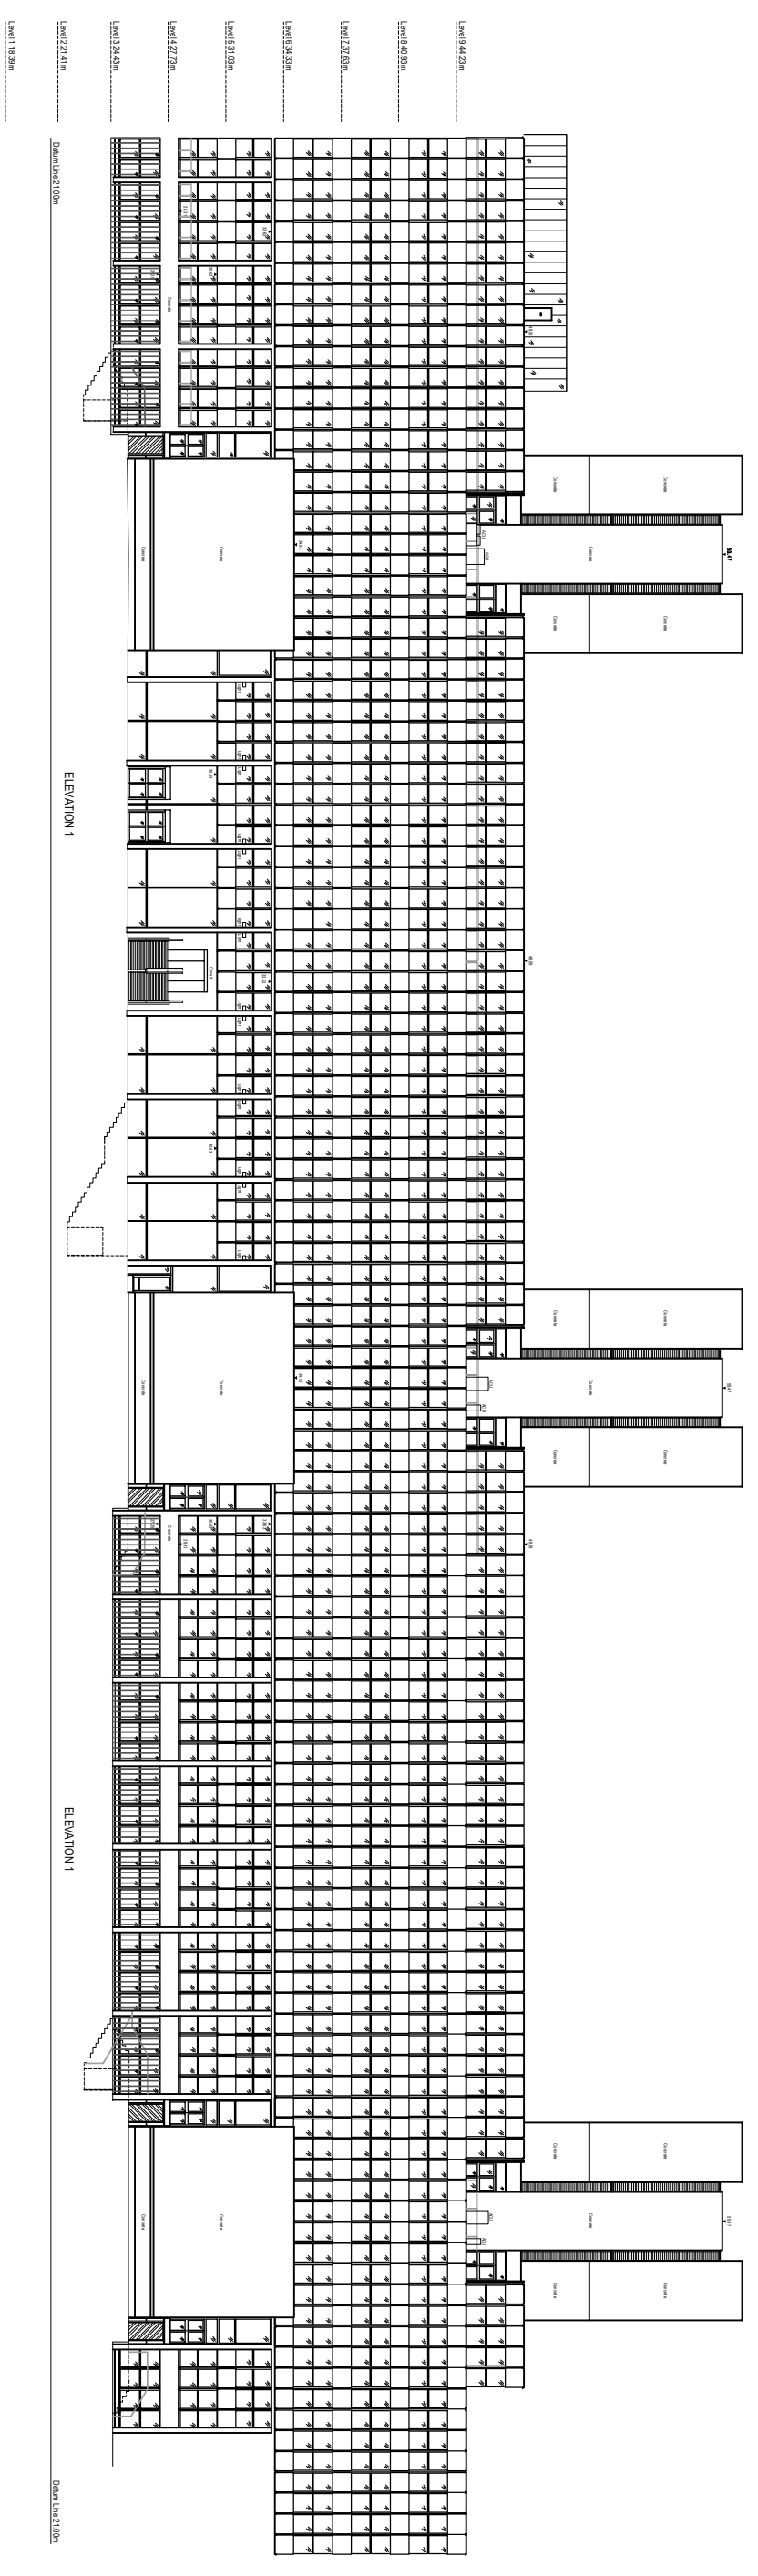


NOTES
 DO NOT SCALE OFF THIS DRAWING.
 ALL DIMENSIONS MUST BE CHECKED ON SITE
 PRIOR TO ANY WORK BEING PUT IN HAND.
 ANY DISCREPANCIES ARE TO BE BROUGHT TO
 THE ATTENTION OF THE ARCHITECT IMMEDIATELY UPON DISCOVERY.

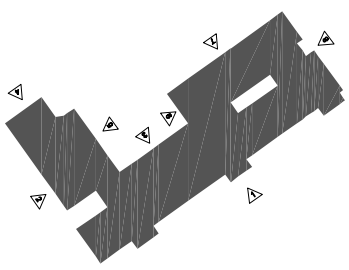

Rev.	Date	Description

Drawn:
 Date: Jan, 2016
 Scale: 1:200 @ A1



UCL
 UCL ESTATES
 GOWER STREET, LONDON WC1E 6BT

IOE - 20 BEDFORD WAY

Elevations 1


DWG. NO. **162 - 02 - 1** REV

NOTES
 DO NOT SCALE OFF THIS DRAWING.
 ALL DIMENSIONS MUST BE CHECKED ON SITE.
 PRIOR TO ANY WORK BEING PUT IN HAND.
 ANY DISCREPANCIES ARE TO BE BROUGHT TO
 THE ATTENTION OF THE ARCHITECT IMMEDIATELY UPON DISCOVERY.

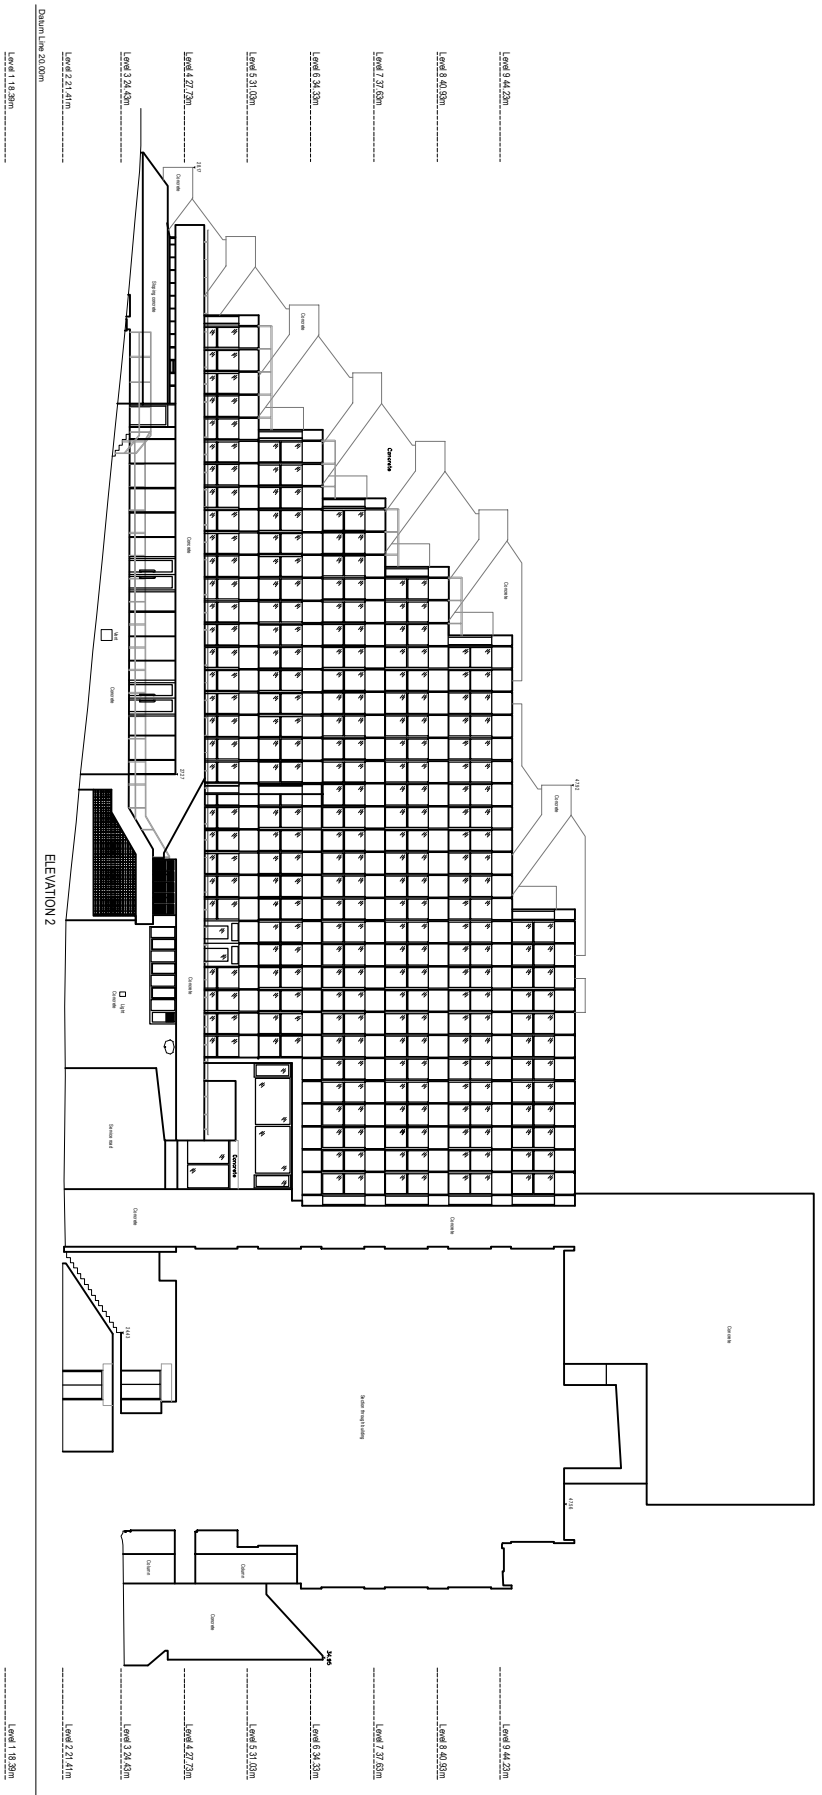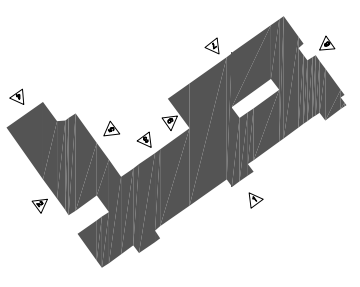

Rev.	Date	Description

UCL ESTATES
 GOWER STREET, LONDON WC1E 6BT



Drawn:
 Date:
 Scale: 1:200 @ A1



IOE - 20 BEDFORD WAY

Elevation 2



DWG. NO. 162 - 02 - 2

REV

NOTES
 DO NOT SCALE OFF THIS DRAWING.
 ALL DIMENSIONS MUST BE CHECKED ON SITE
 PRIOR TO ANY WORK BEING PUT IN HAND.
 ANY DISCREPANCIES ARE TO BE BROUGHT TO
 THE ATTENTION OF THE ARCHITECT IMMEDIATELY UPON DISCOVERY.

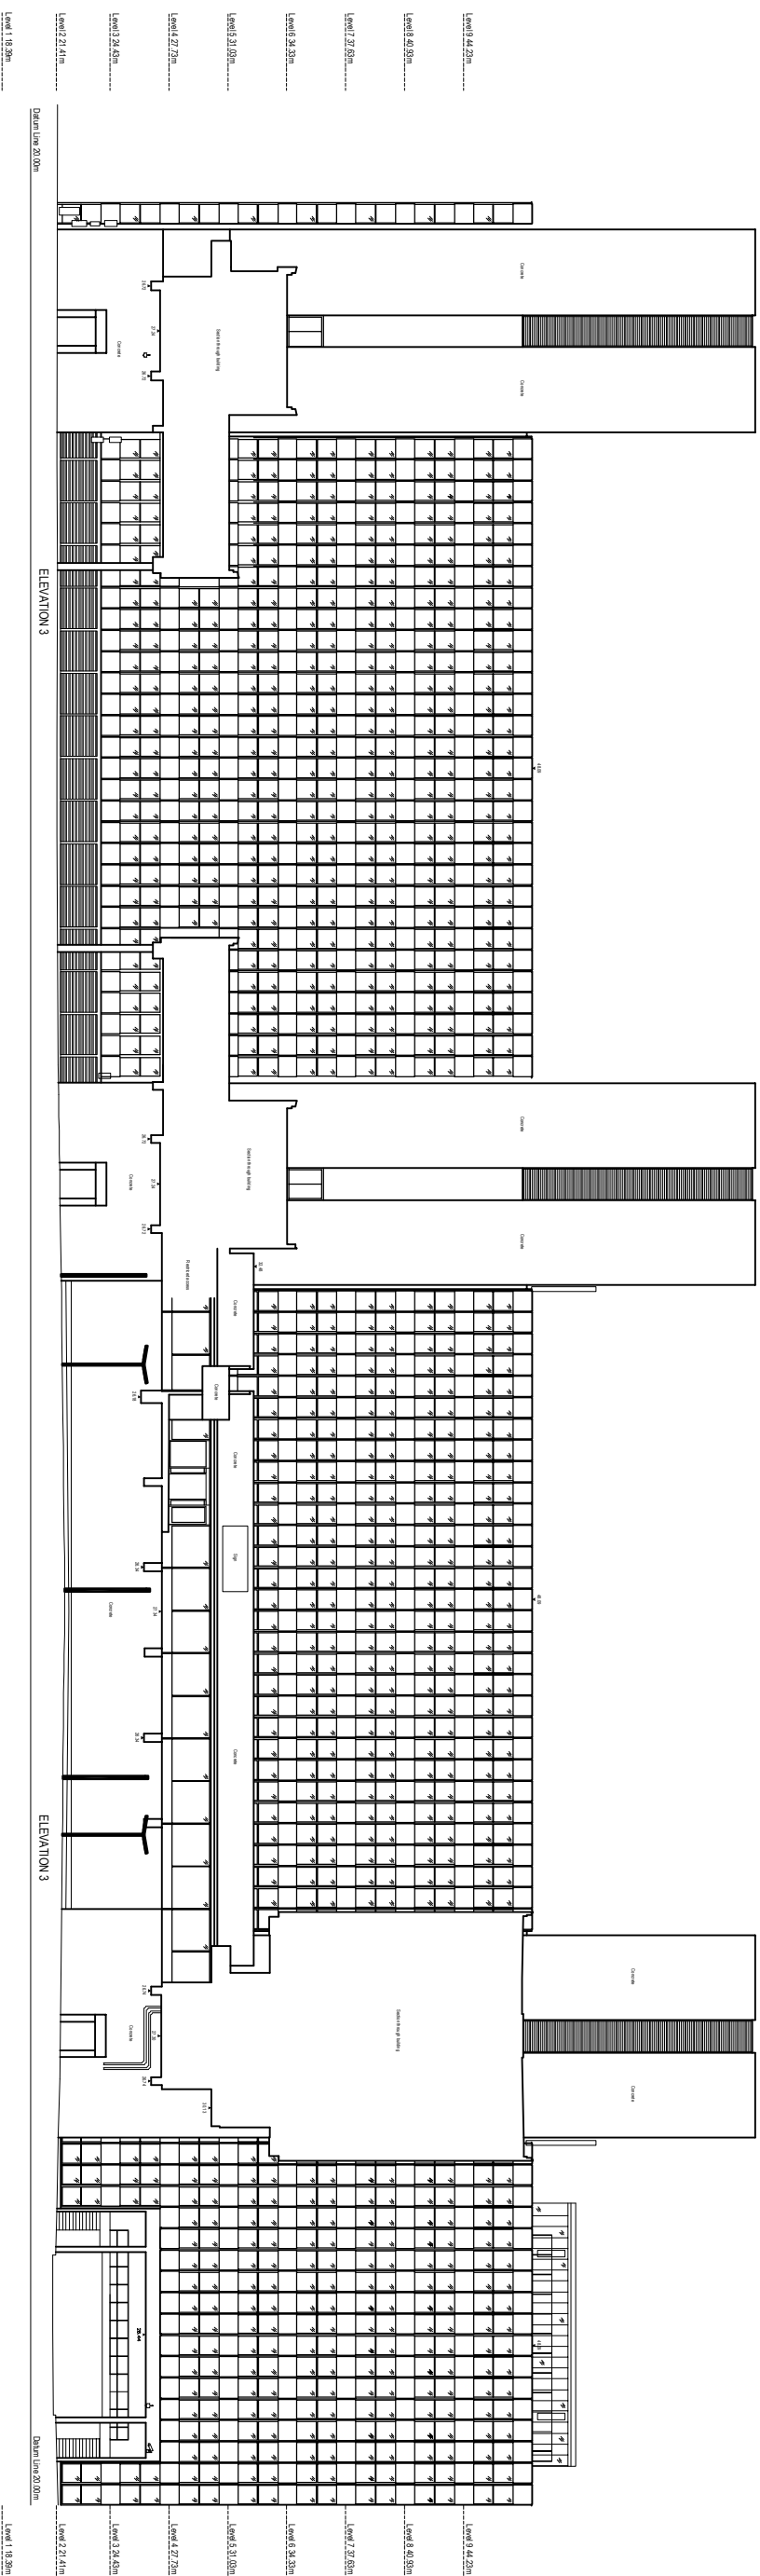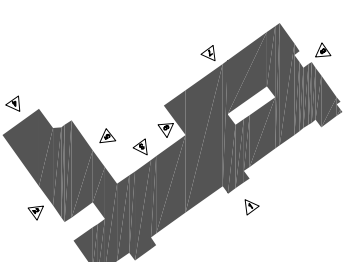


NOTES
 DO NOT SCALE OFF THIS DRAWING.
 ALL DIMENSIONS MUST BE CHECKED ON SITE
 PRIOR TO ANY WORK BEING PUT IN HAND.
 ANY DISCREPANCIES ARE TO BE BROUGHT TO
 THE ATTENTION OF THE PROJECT MANAGER
 IMMEDIATELY UPON DISCOVERY.

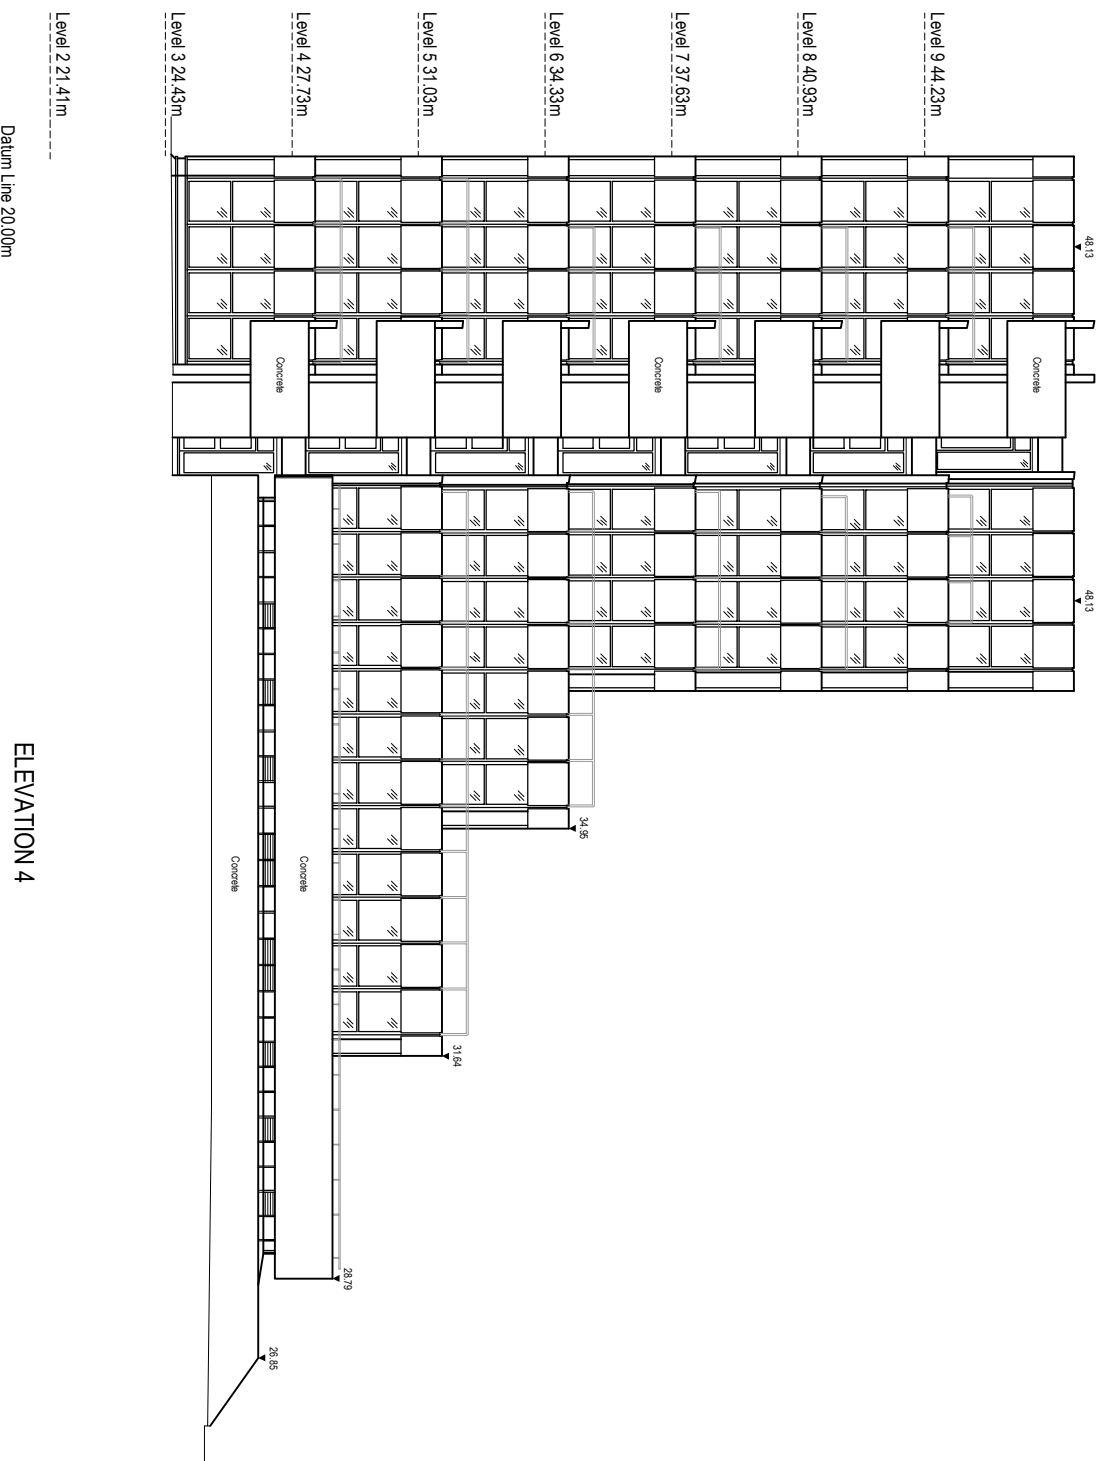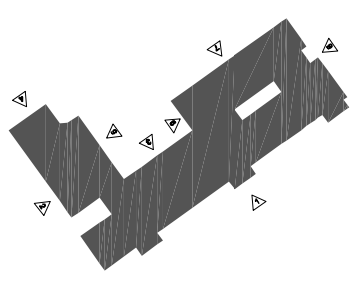

Rev.	Date	Description

UCL ESTATES
 GOWER STREET, LONDON WC1E 6BT



Drawn:
 Date: Jan, 2016
 Scale: 1:200 @ A1



IOE - 20 BEDFORD WAY

Elevation 4

DWG. NO. **162 - 02 - 4** REV


NOTES

DO NOT SCALE OFF THIS DRAWING.
 ALL DIMENSIONS MUST BE CHECKED ON SITE
 PRIOR TO ANY WORK BEING PUT IN HAND.
 ANY DISCREPANCIES ARE TO BE BROUGHT TO
 THE ATTENTION OF THE ARCHITECT IMMEDIATELY UPON DISCOVERY.

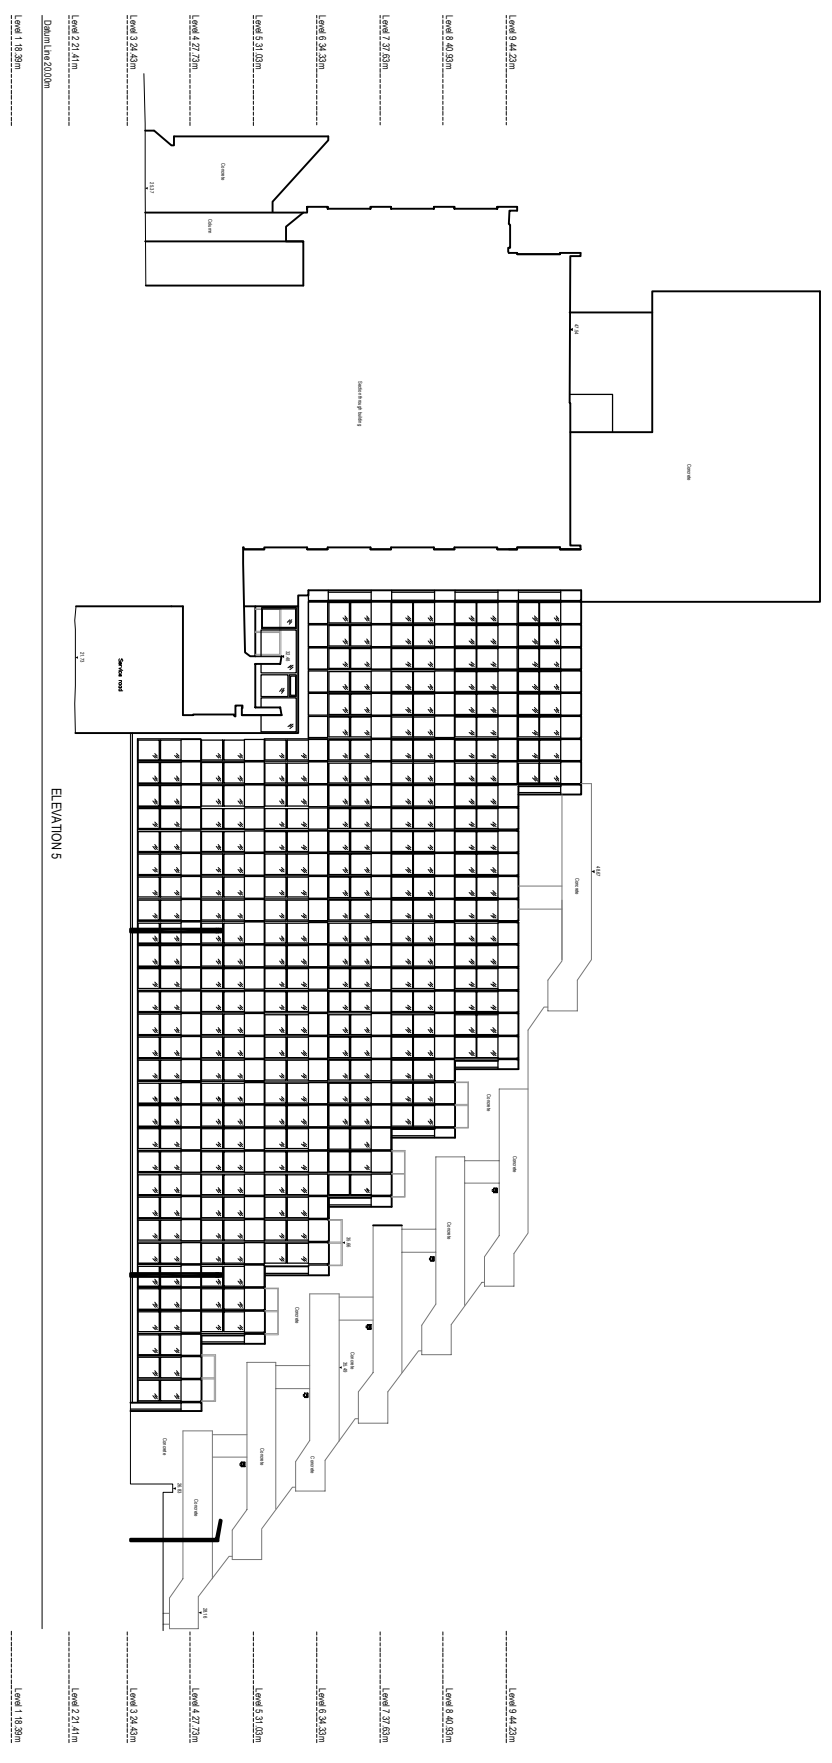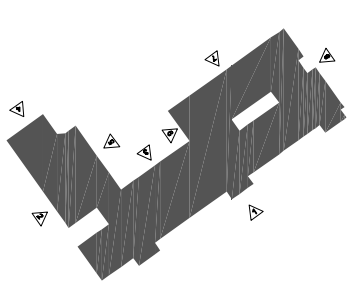

Rev.	Date	Description

UCL ESTATES
 GOWER STREET, LONDON WC1E 6BT





Drawn:
 Date:
 Scale: 1:200 @ A1

IOE - 20 BEDFORD WAY

Elevation 5

DWG. NO. **162 - 02 - 5** REV

NOTES
 DO NOT SCALE OFF THIS DRAWING.
 ALL DIMENSIONS MUST BE CHECKED ON SITE
 PRIOR TO ANY WORK BEING PUT IN HAND.
 ANY DISCREPANCIES ARE TO BE BROUGHT TO
 THE ATTENTION OF THE ARCHITECT IMMEDIATELY UPON DISCOVERY.

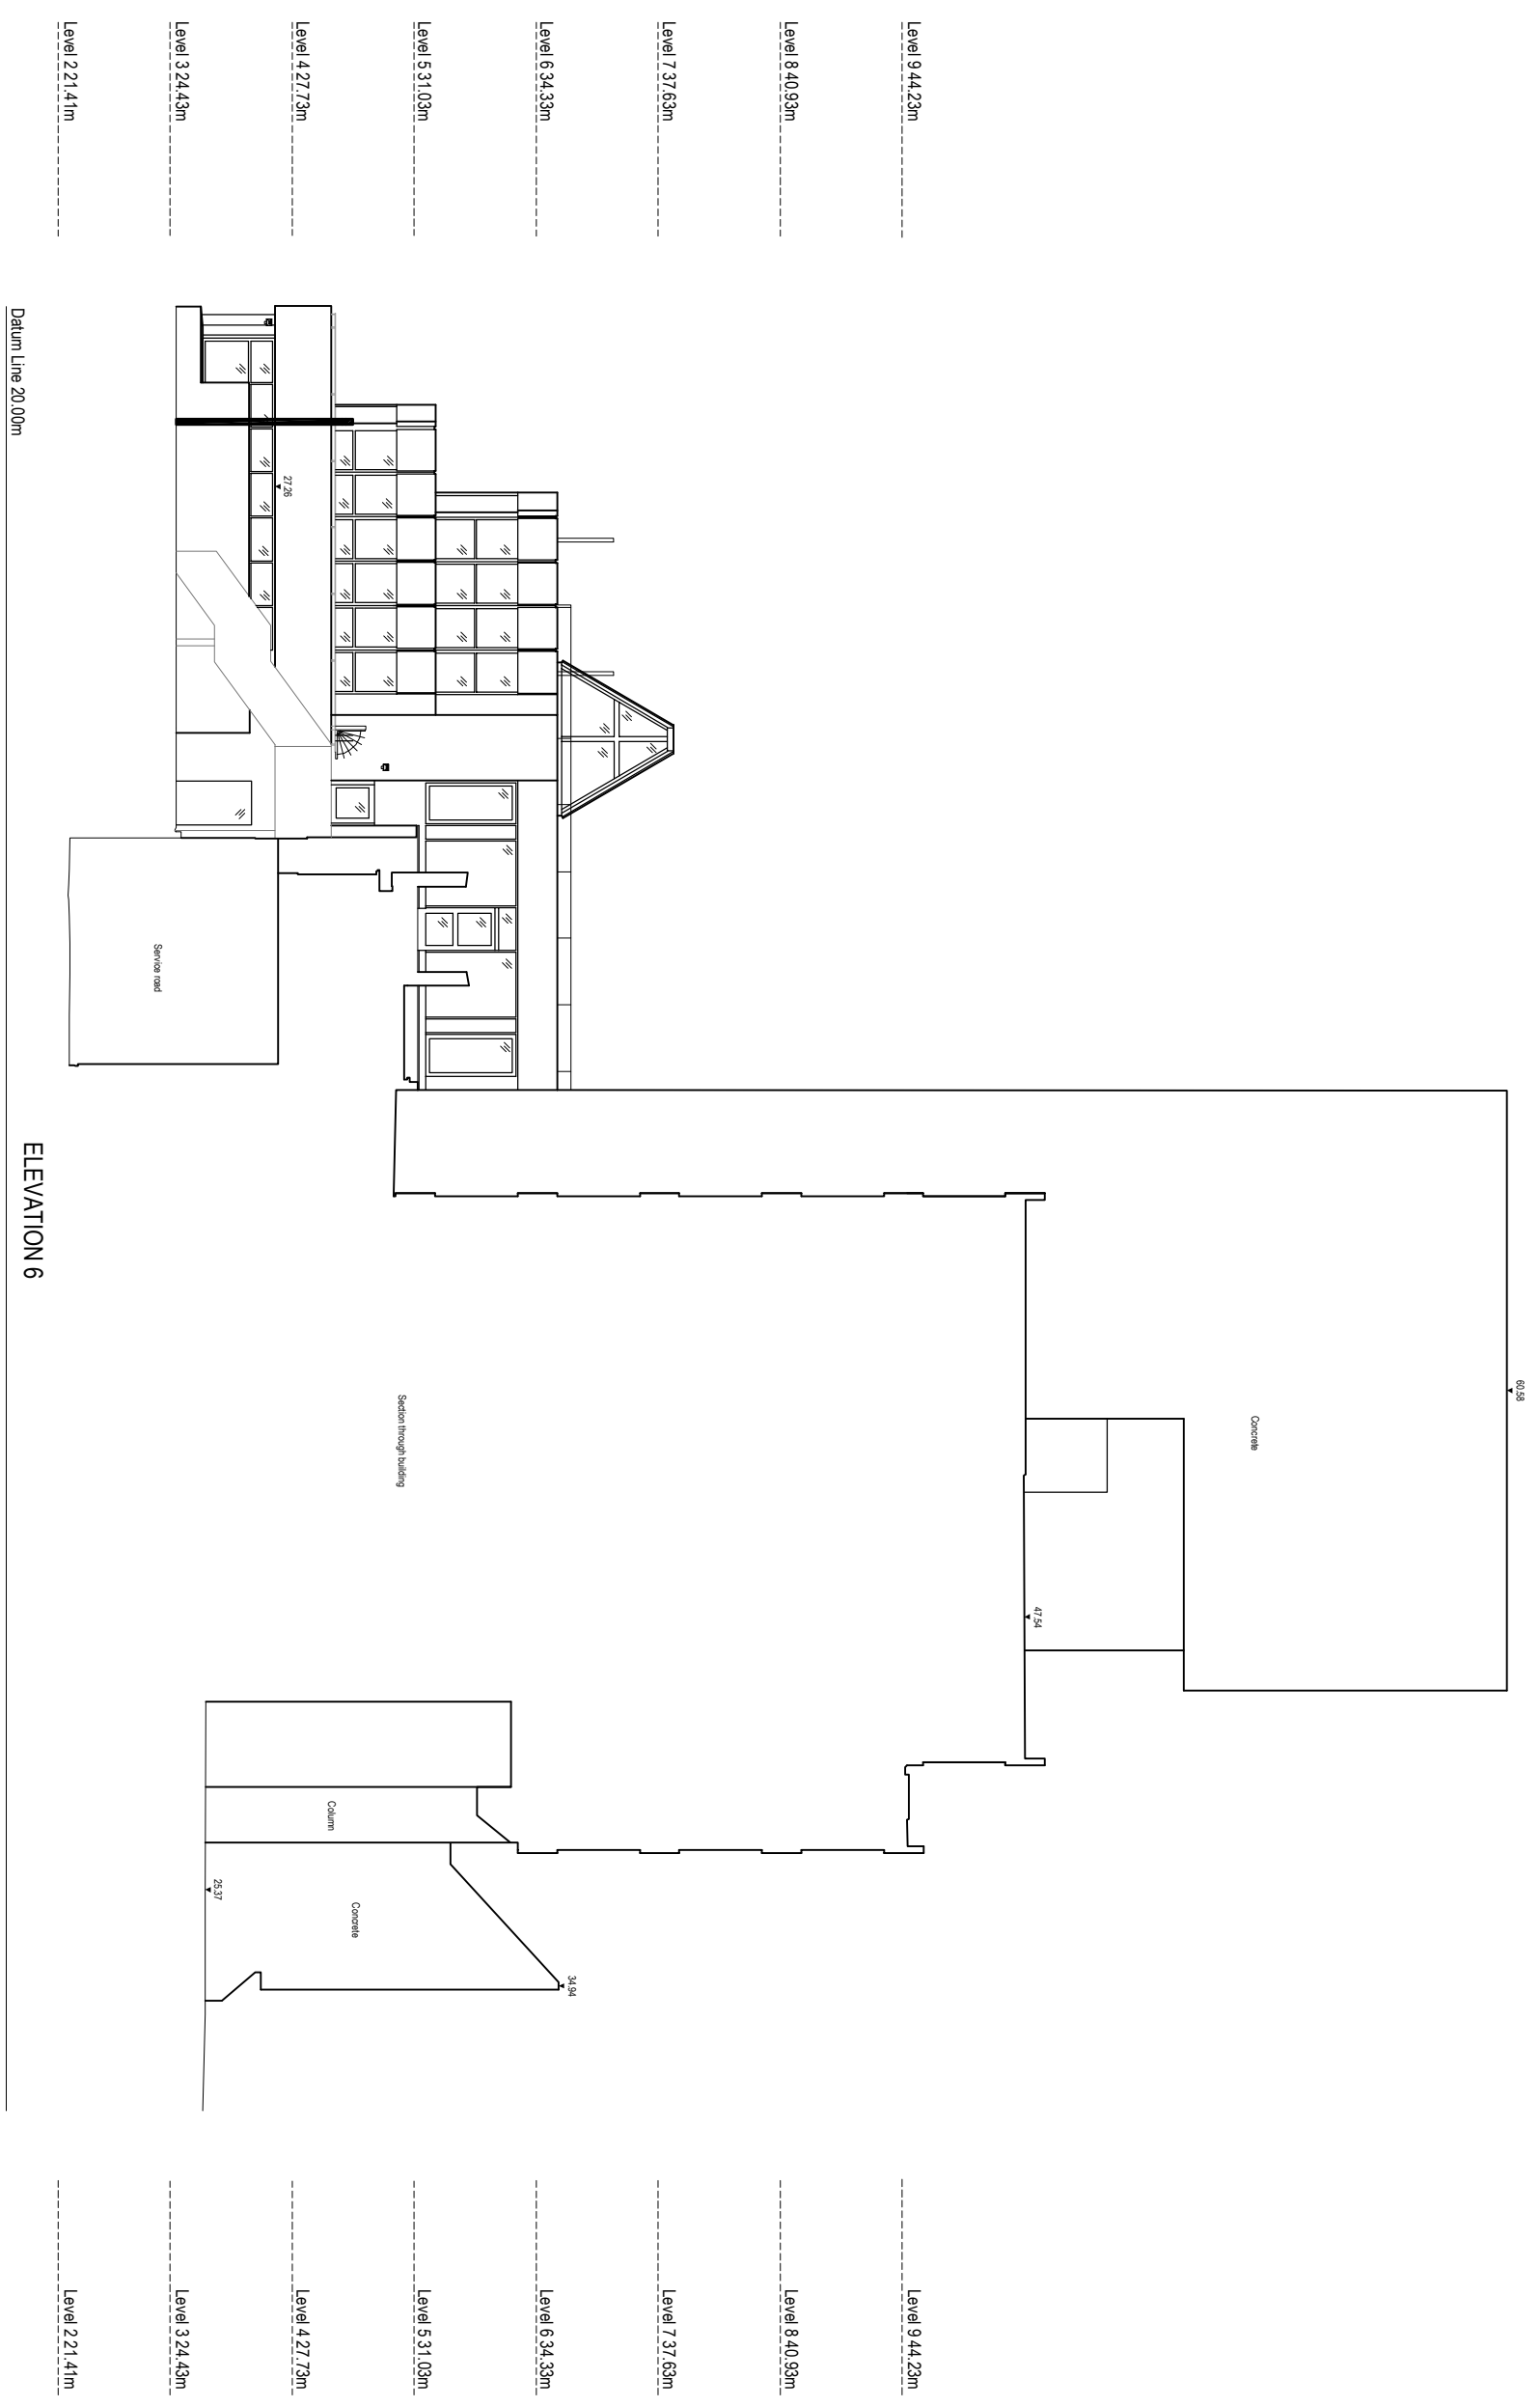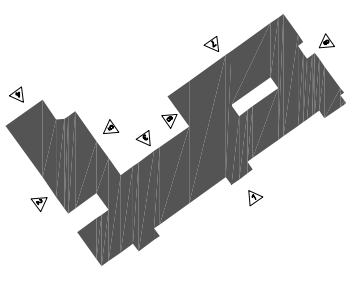

Rev.	Date	Description

Drawn:
 Date: Jan, 2016
 Scale: 1:100 @ A1



UCL
 UCL ESTATES
 GOWER STREET, LONDON WC1E 6BT

IOE - 20 BEDFORD WAY

Elevation 6

DWG. NO. **162 - 02 - 6** REV

NOTES
 DO NOT SCALE OFF THIS DRAWING.
 ALL DIMENSIONS MUST BE CHECKED ON SITE
 PRIOR TO ANY WORK BEING PUT IN HAND.
 ANY DISCREPANCIES ARE TO BE BROUGHT TO
 THE ATTENTION OF THE PROJECT MANAGER
 IMMEDIATELY UPON DISCOVERY.

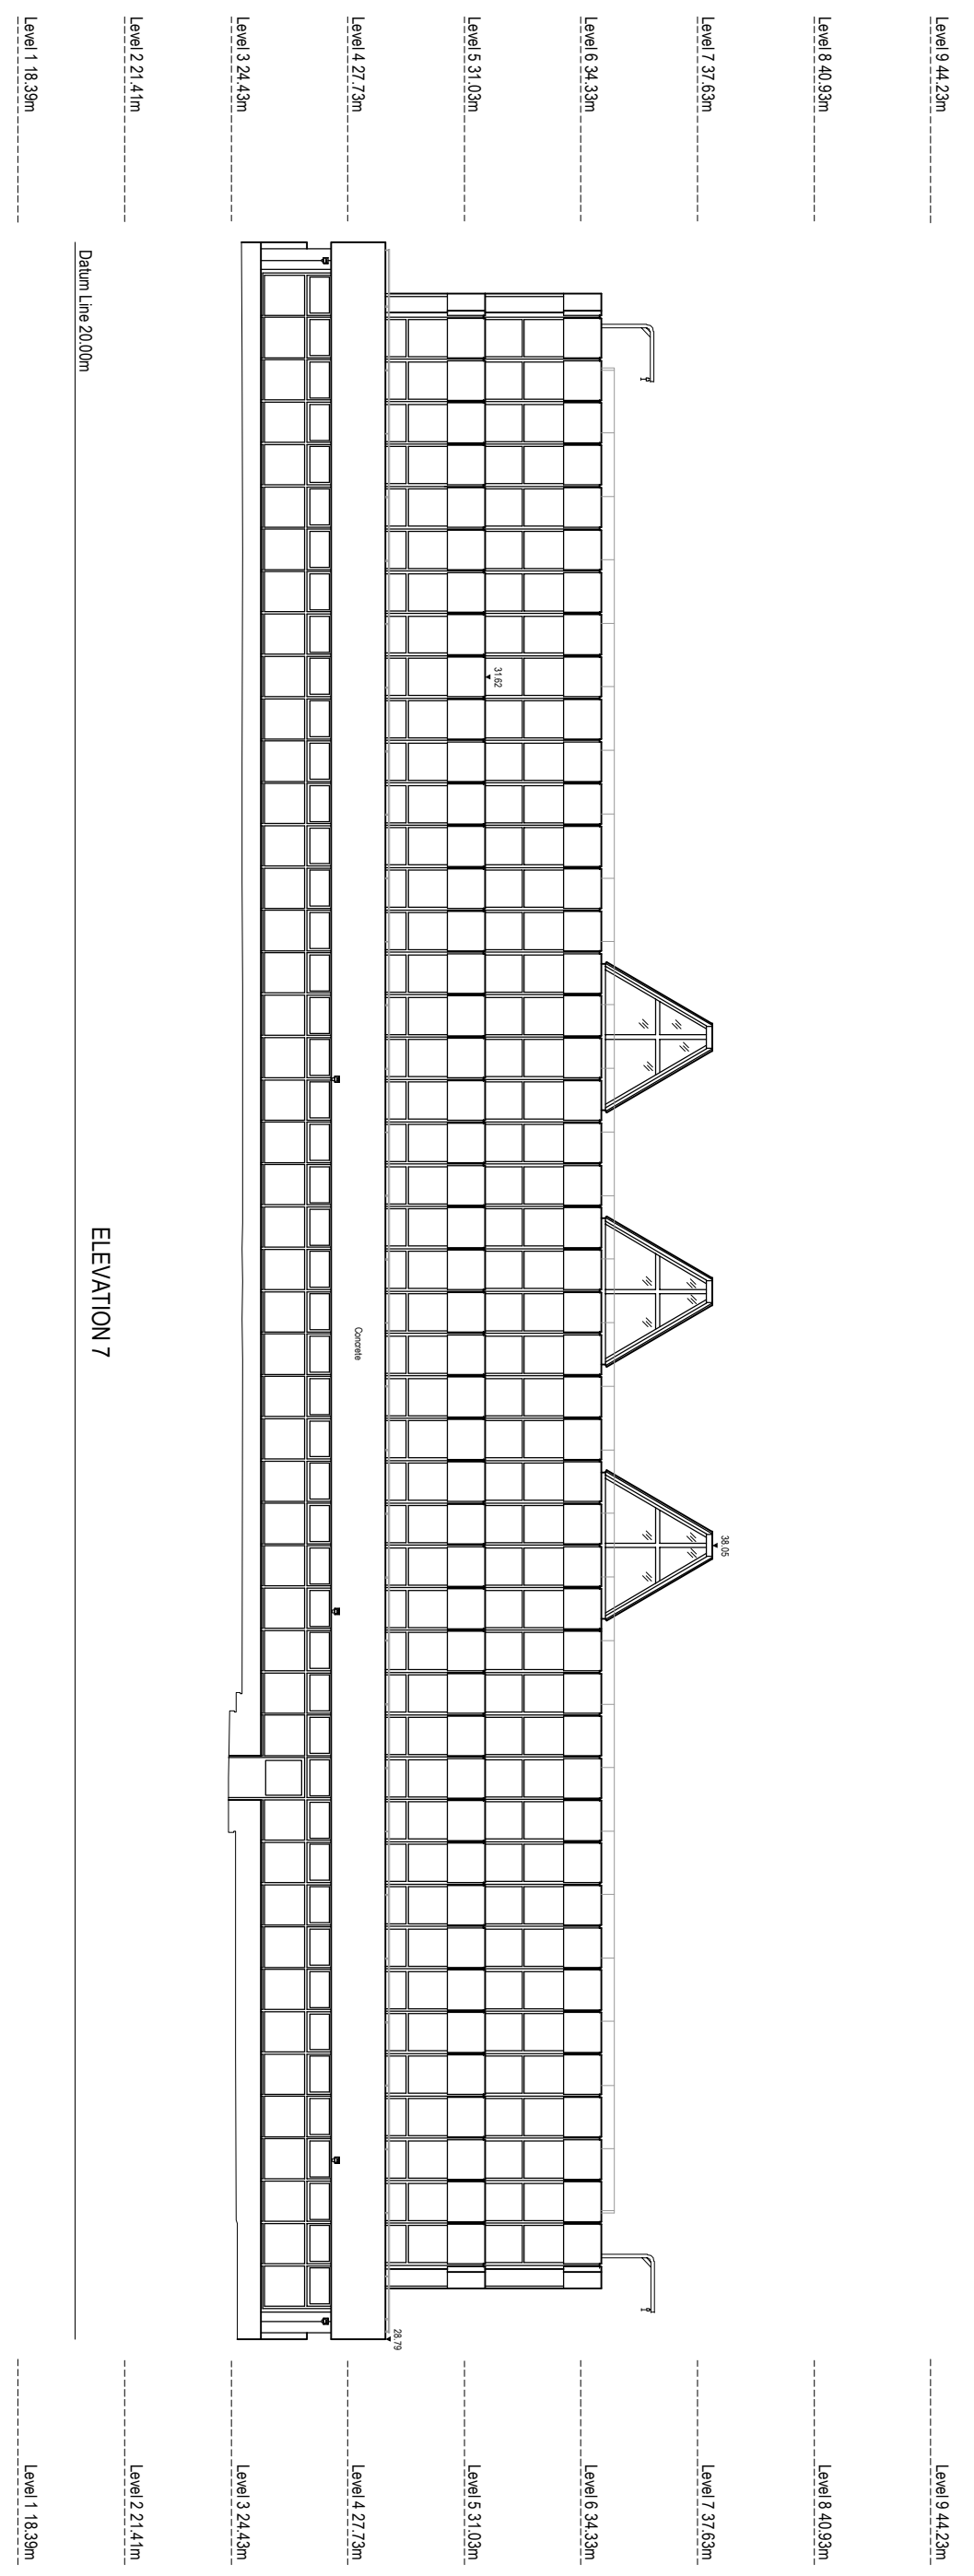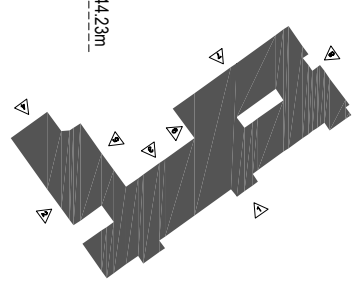

Rev.	Date	Description

UCL ESTATES
 GOWER STREET, LONDON WC1E 6BT

Drawn:
 Date:
 Scale: 1:100 @ A1

IOE - 20 BEDFORD WAY

Elevation 7

DWG. NO. **162 - 02 - 7** REV