



- NOTES:**
- DRAWINGS NOT TO BE SCALED ON SITE.
 - THIS DRAWING IS THE PROPERTY OF AYAD AL-TUHAFI ARCHITECTS LTD. COPYRIGHT IS RESERVED BY THEM AND THIS DRAWING IS ASSIGNED TO THE CLIENT IN FULL. THE CLIENT ACCEPTS THAT ANY UNAUTHORIZED REPRODUCTION OR DISTRIBUTION OF THIS DRAWING WITHOUT THE CONSENT GIVEN IN WRITING OF AYAD AL-TUHAFI ARCHITECTS LTD.

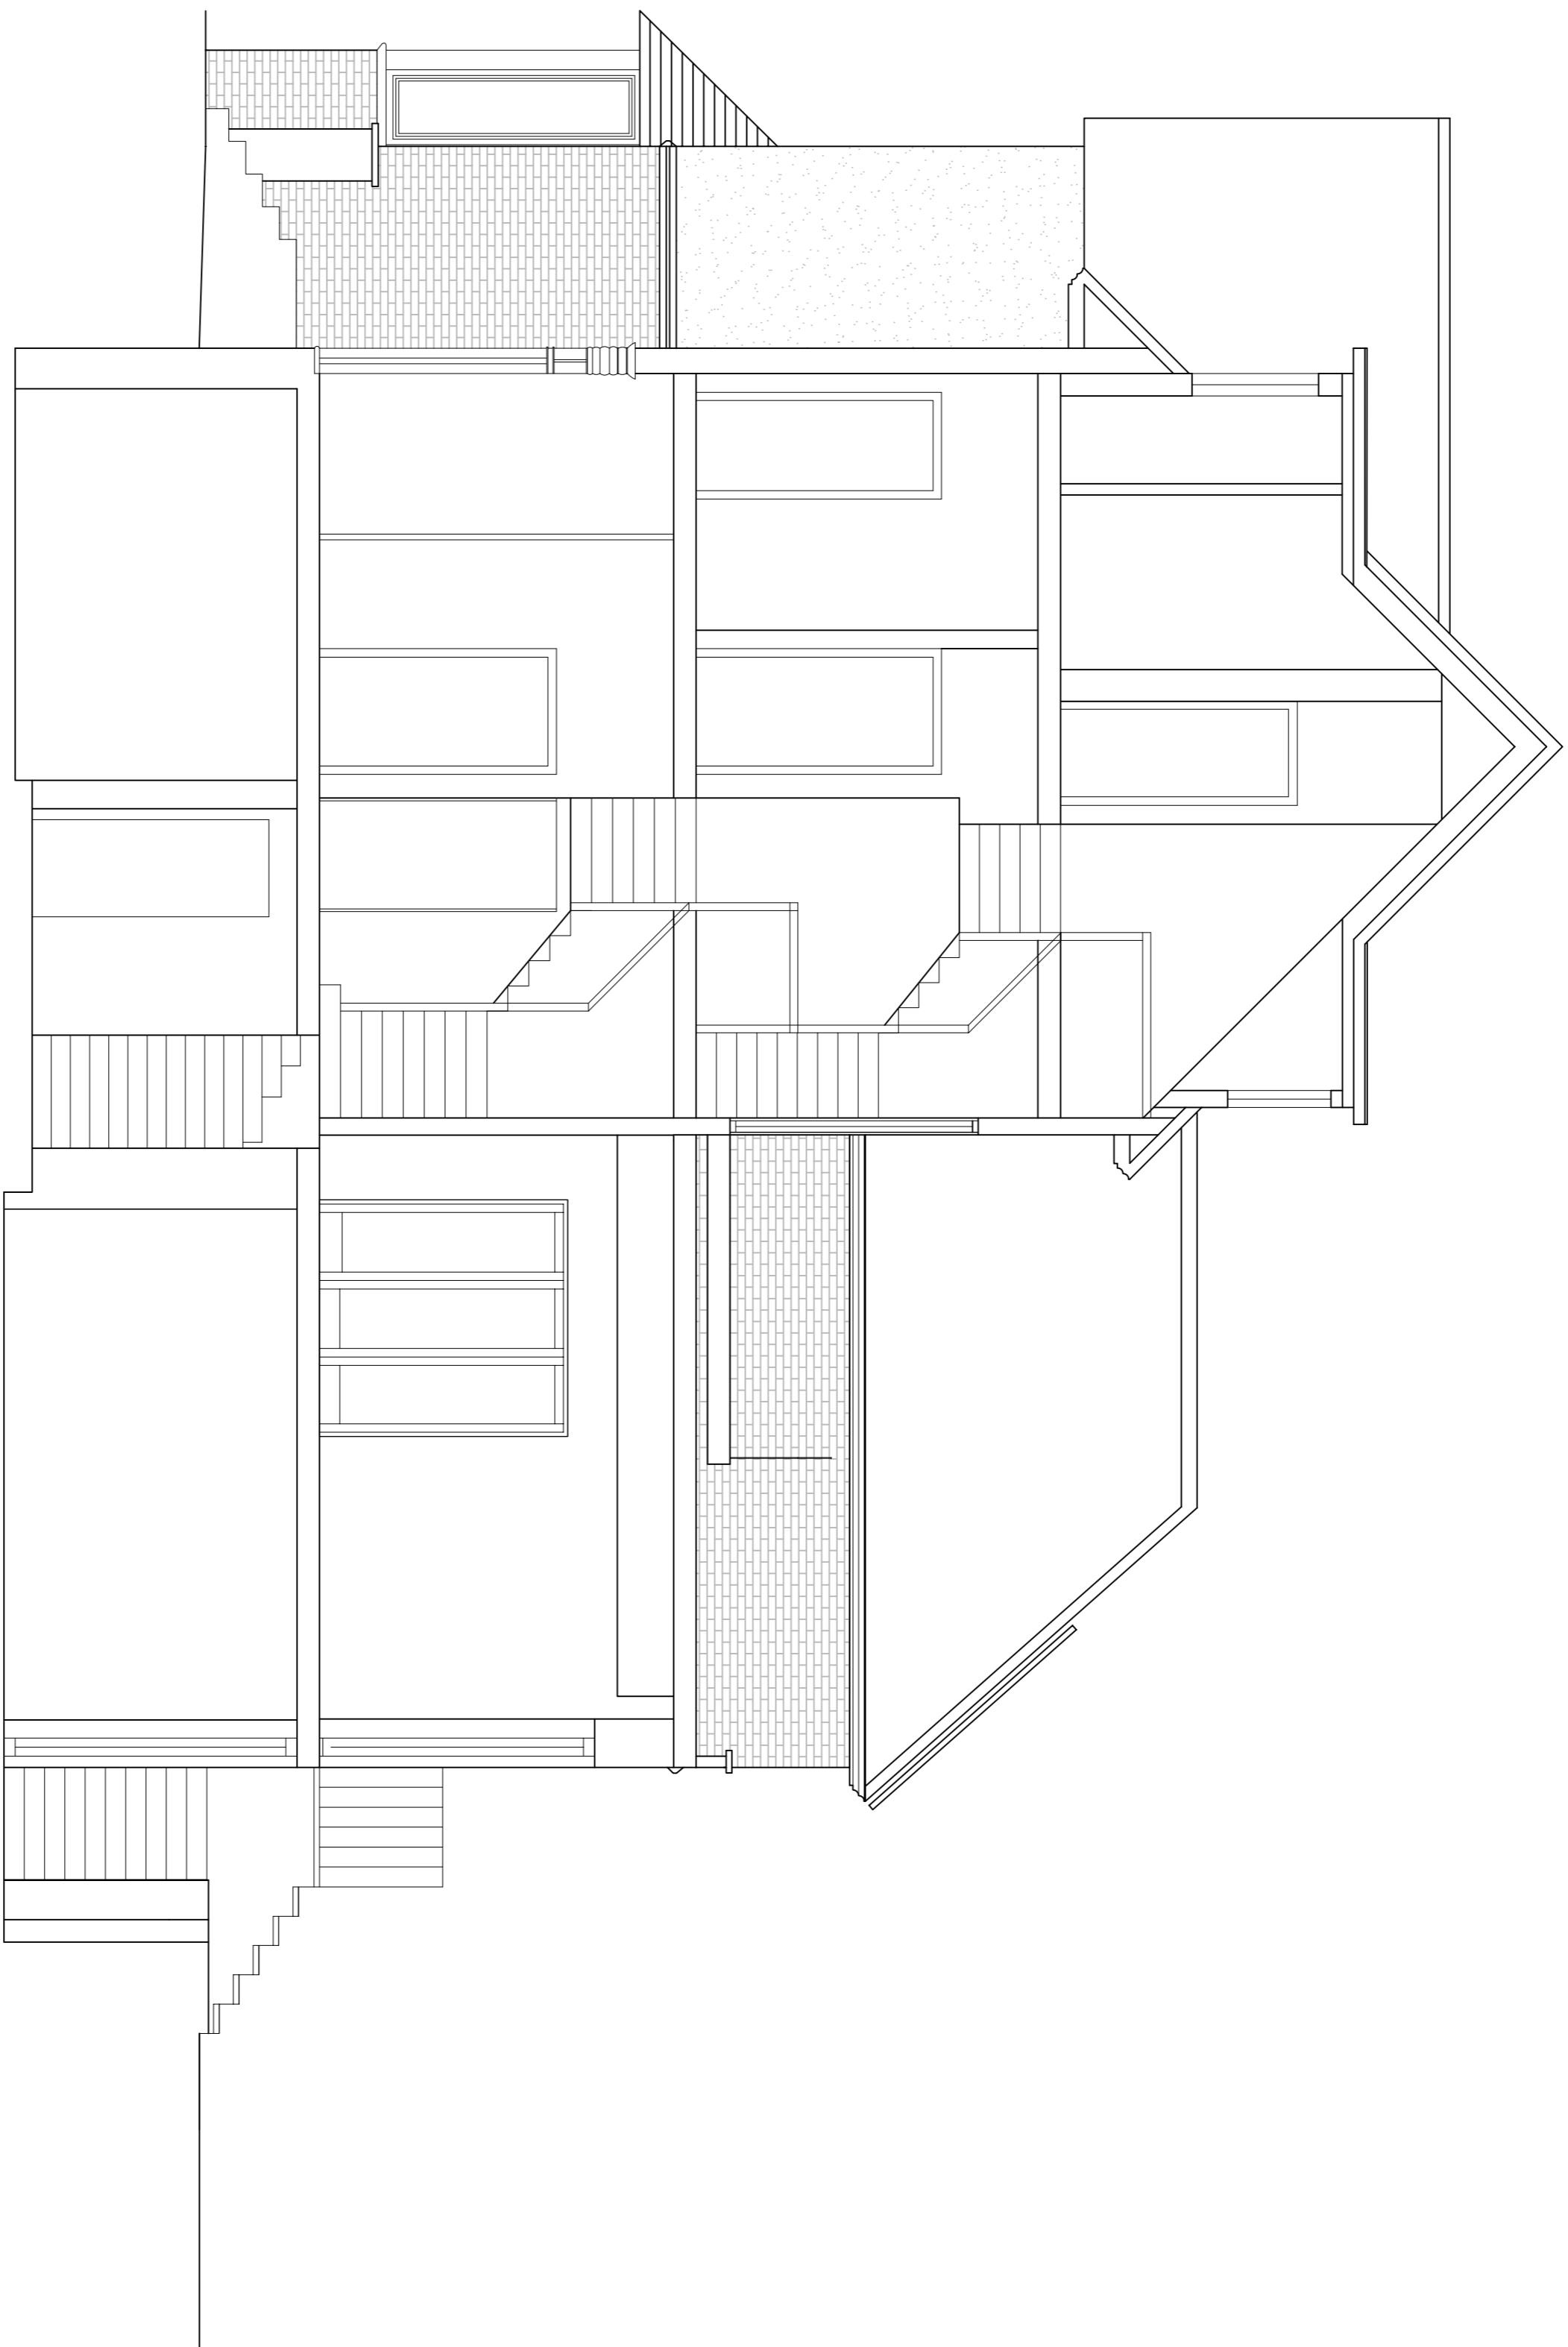

Existing Section A-A

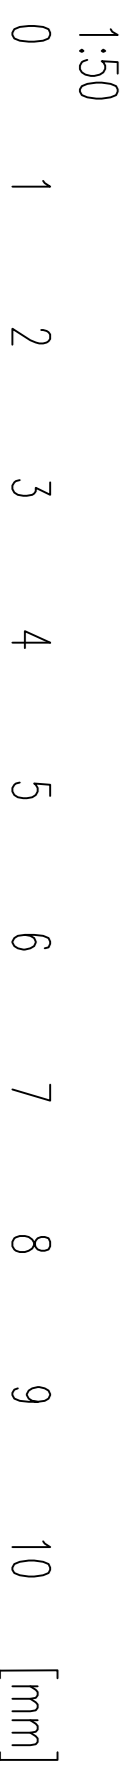

REV	DATE	DESCRIPTION

Client:

Project:

One Fenncroft Avenue
London
NW3 7PG

Drawing Title:

Existing
Section A-A

Date: 15/07/2019

Scale: 1:50 @ A1 Drawn By: ZT

Drawing Number: AA003 - 44 - 08

Revision: