



NOTES:

- DRAWINGS NOT TO BE SCALED ON SITE
- THIS DRAWING IS THE PROPERTY OF AYAD AL-TUHAFI ARCHITECTS LTD. COPYRIGHT IS RESERVED BY THEM AND THIS DRAWING IS ISSUED ON THE CONDITION THAT IT IS NOT TO BE REPRODUCED OR TRANSMITTED IN ANY FORM OR BY ANY UNAUTHORISED PERSON WHOLLY OR IN ANY PART WITHOUT THE CONSENT GIVEN IN WRITING OF AYAD AL-TUHAFI ARCHITECTS LTD.

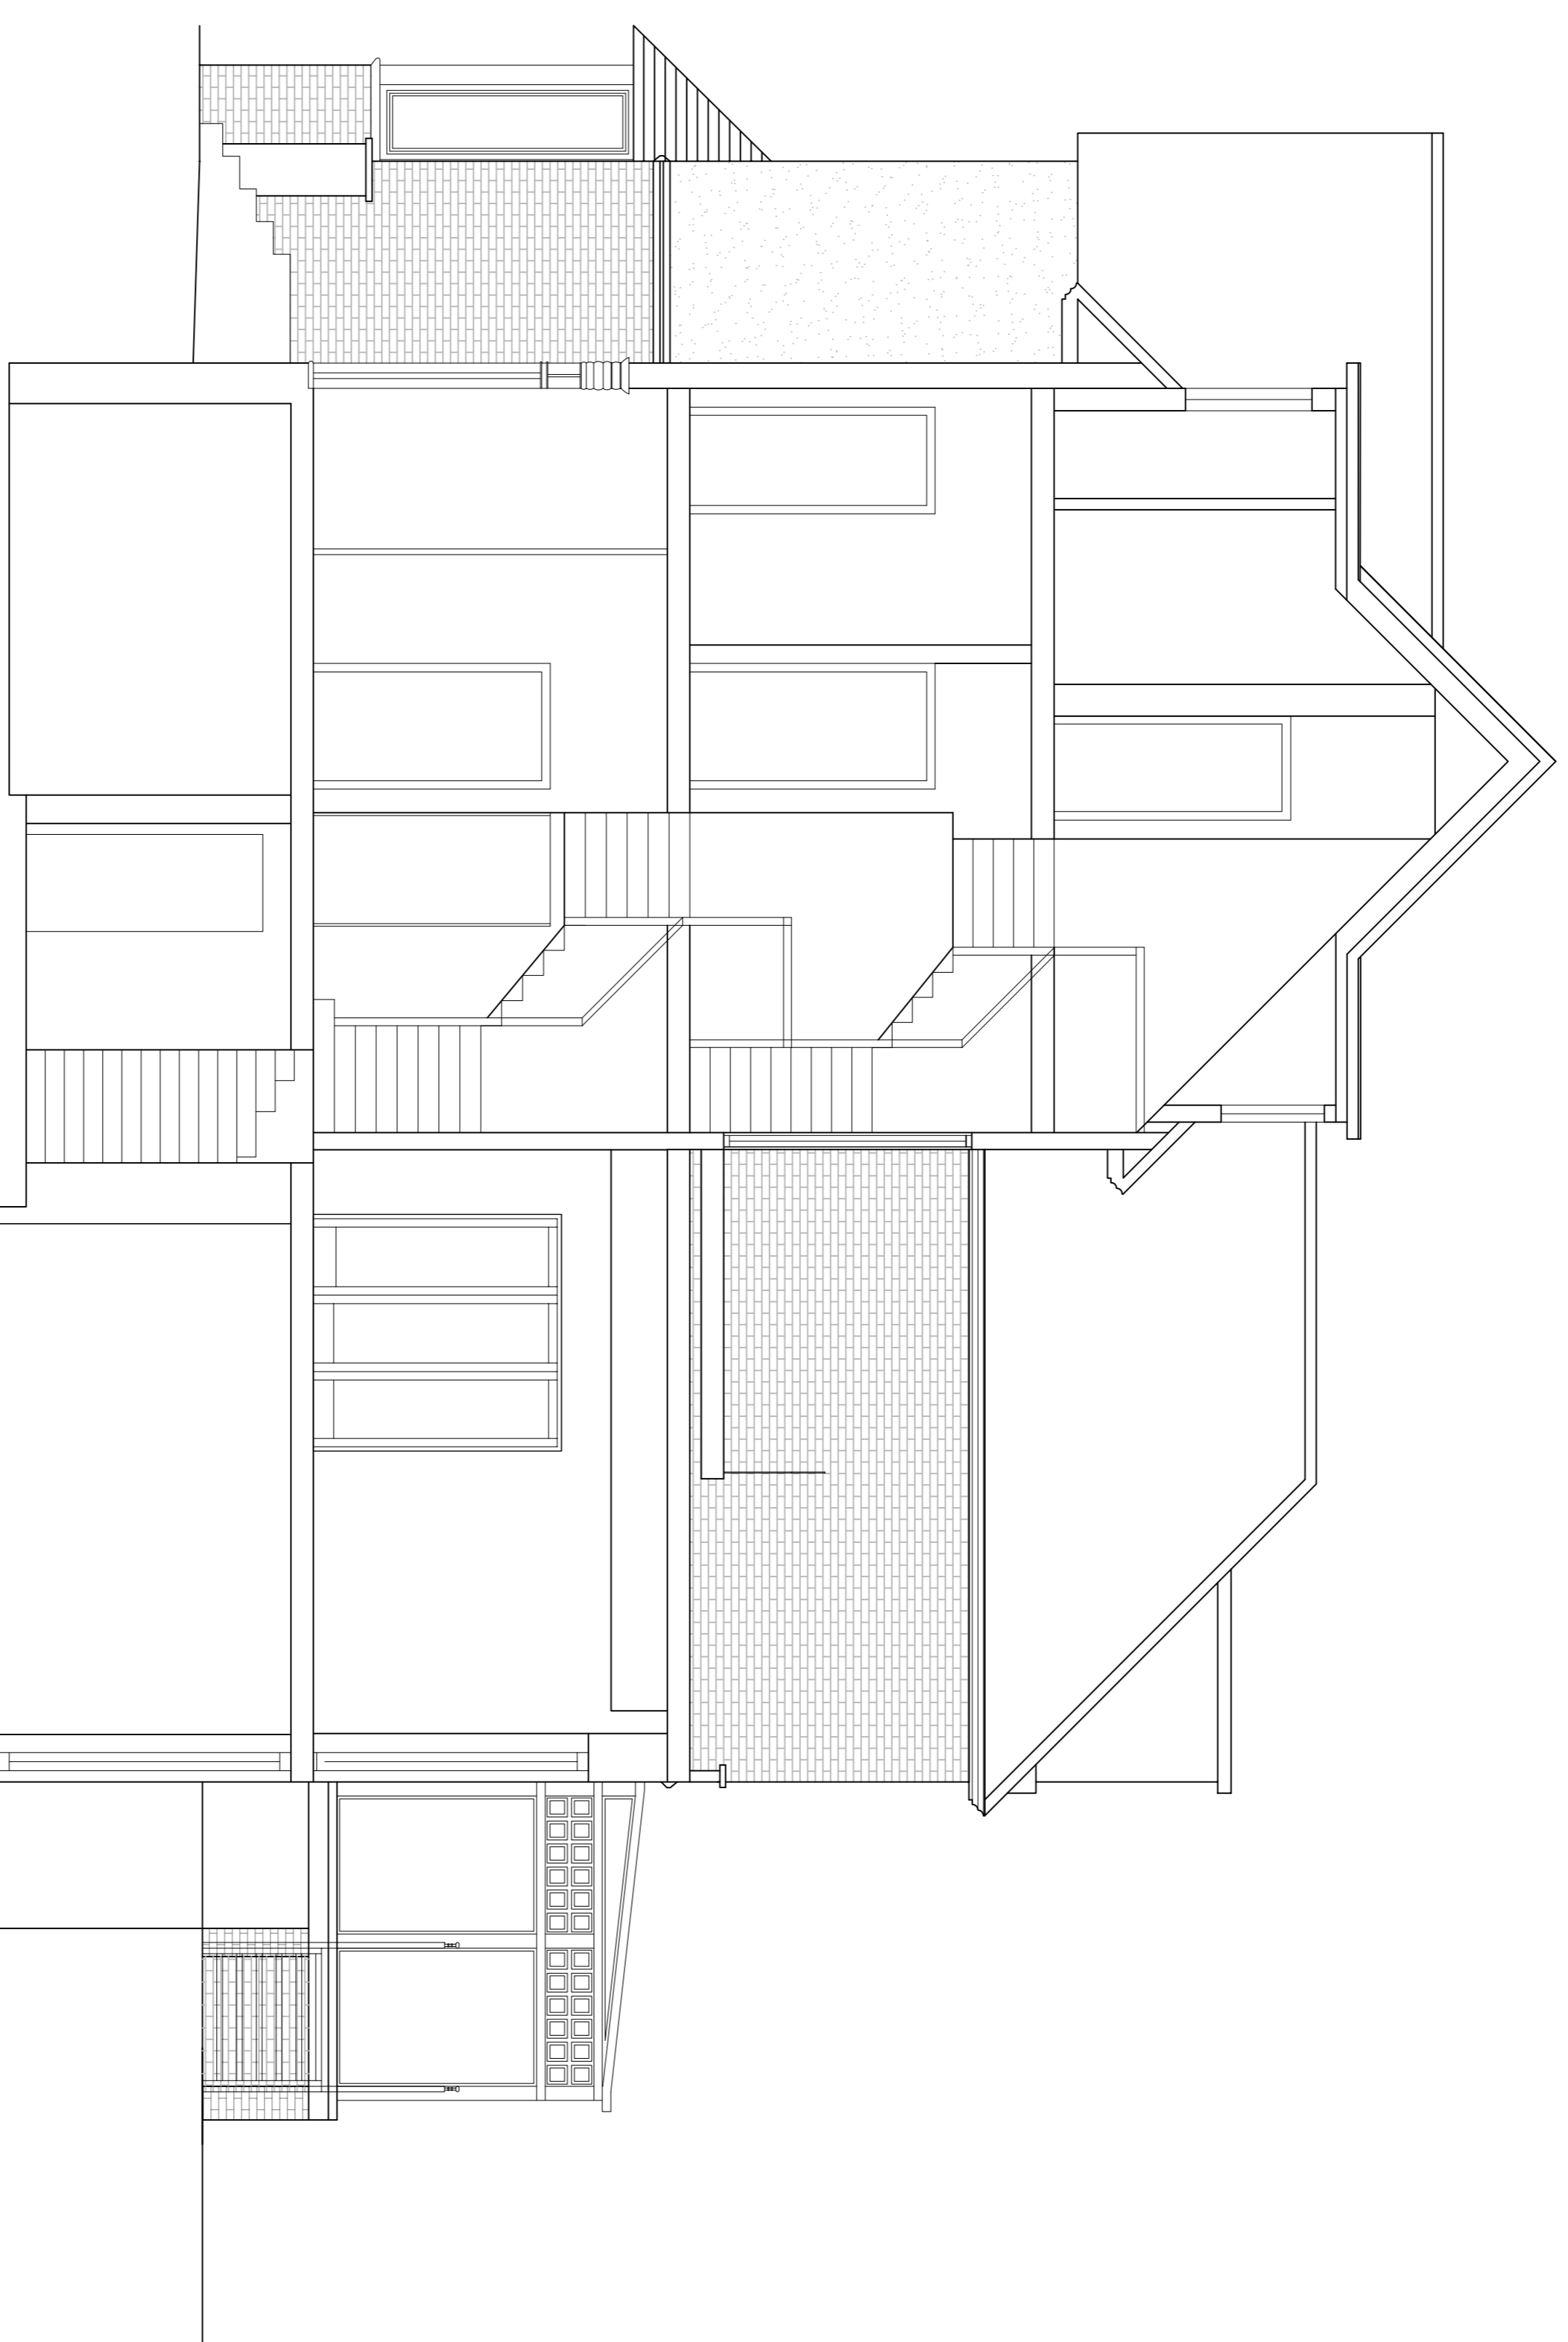

Proposed Section A-A

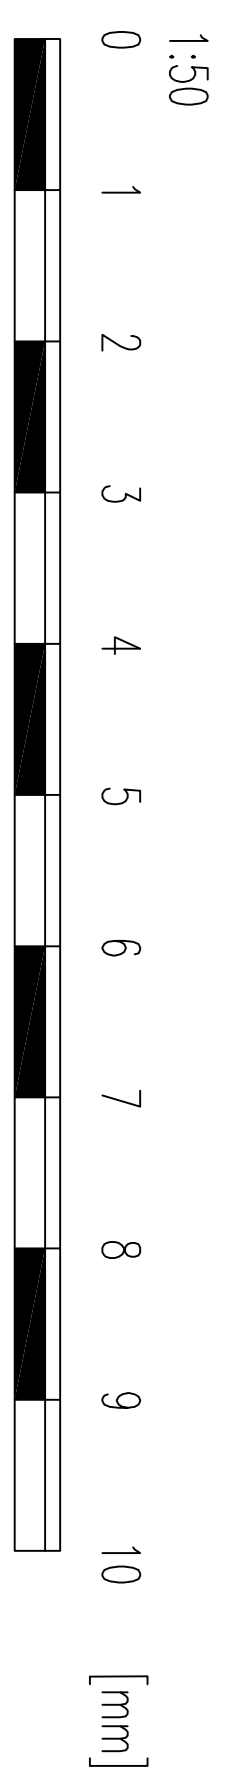

REV. DATE DESCRIPTION

REV.	DATE	DESCRIPTION

Client:

Project:

**One Ferncroft Avenue
London
NW3 7PG**

Drawing Title:

**Proposed
Section A-A**

Date: 15/07/2019

Scale: 1:50 @ A1 Drawn By: ZT

Drawing Number: AA003 - 44 - 09 Revision: