


NOTES:

- DRAWINGS NOT TO BE SCALED ON SITE
- THIS DRAWING IS THE PROPERTY OF AYAD AL-TUHAFI ARCHITECTS LTD. COPYRIGHT IS RESERVED BY THEM AND THIS DRAWING IS ISSUED ON THE CONDITION THAT IT IS NOT TO BE REPRODUCED, COPIED, REPRODUCED OR IN ANY MANNER USED BY ANY UNAUTHORISED PERSON WHOLLY OR IN PART WITHOUT THE CONSENT GIVEN IN WRITING OF AYAD AL-TUHAFI ARCHITECTS LTD.

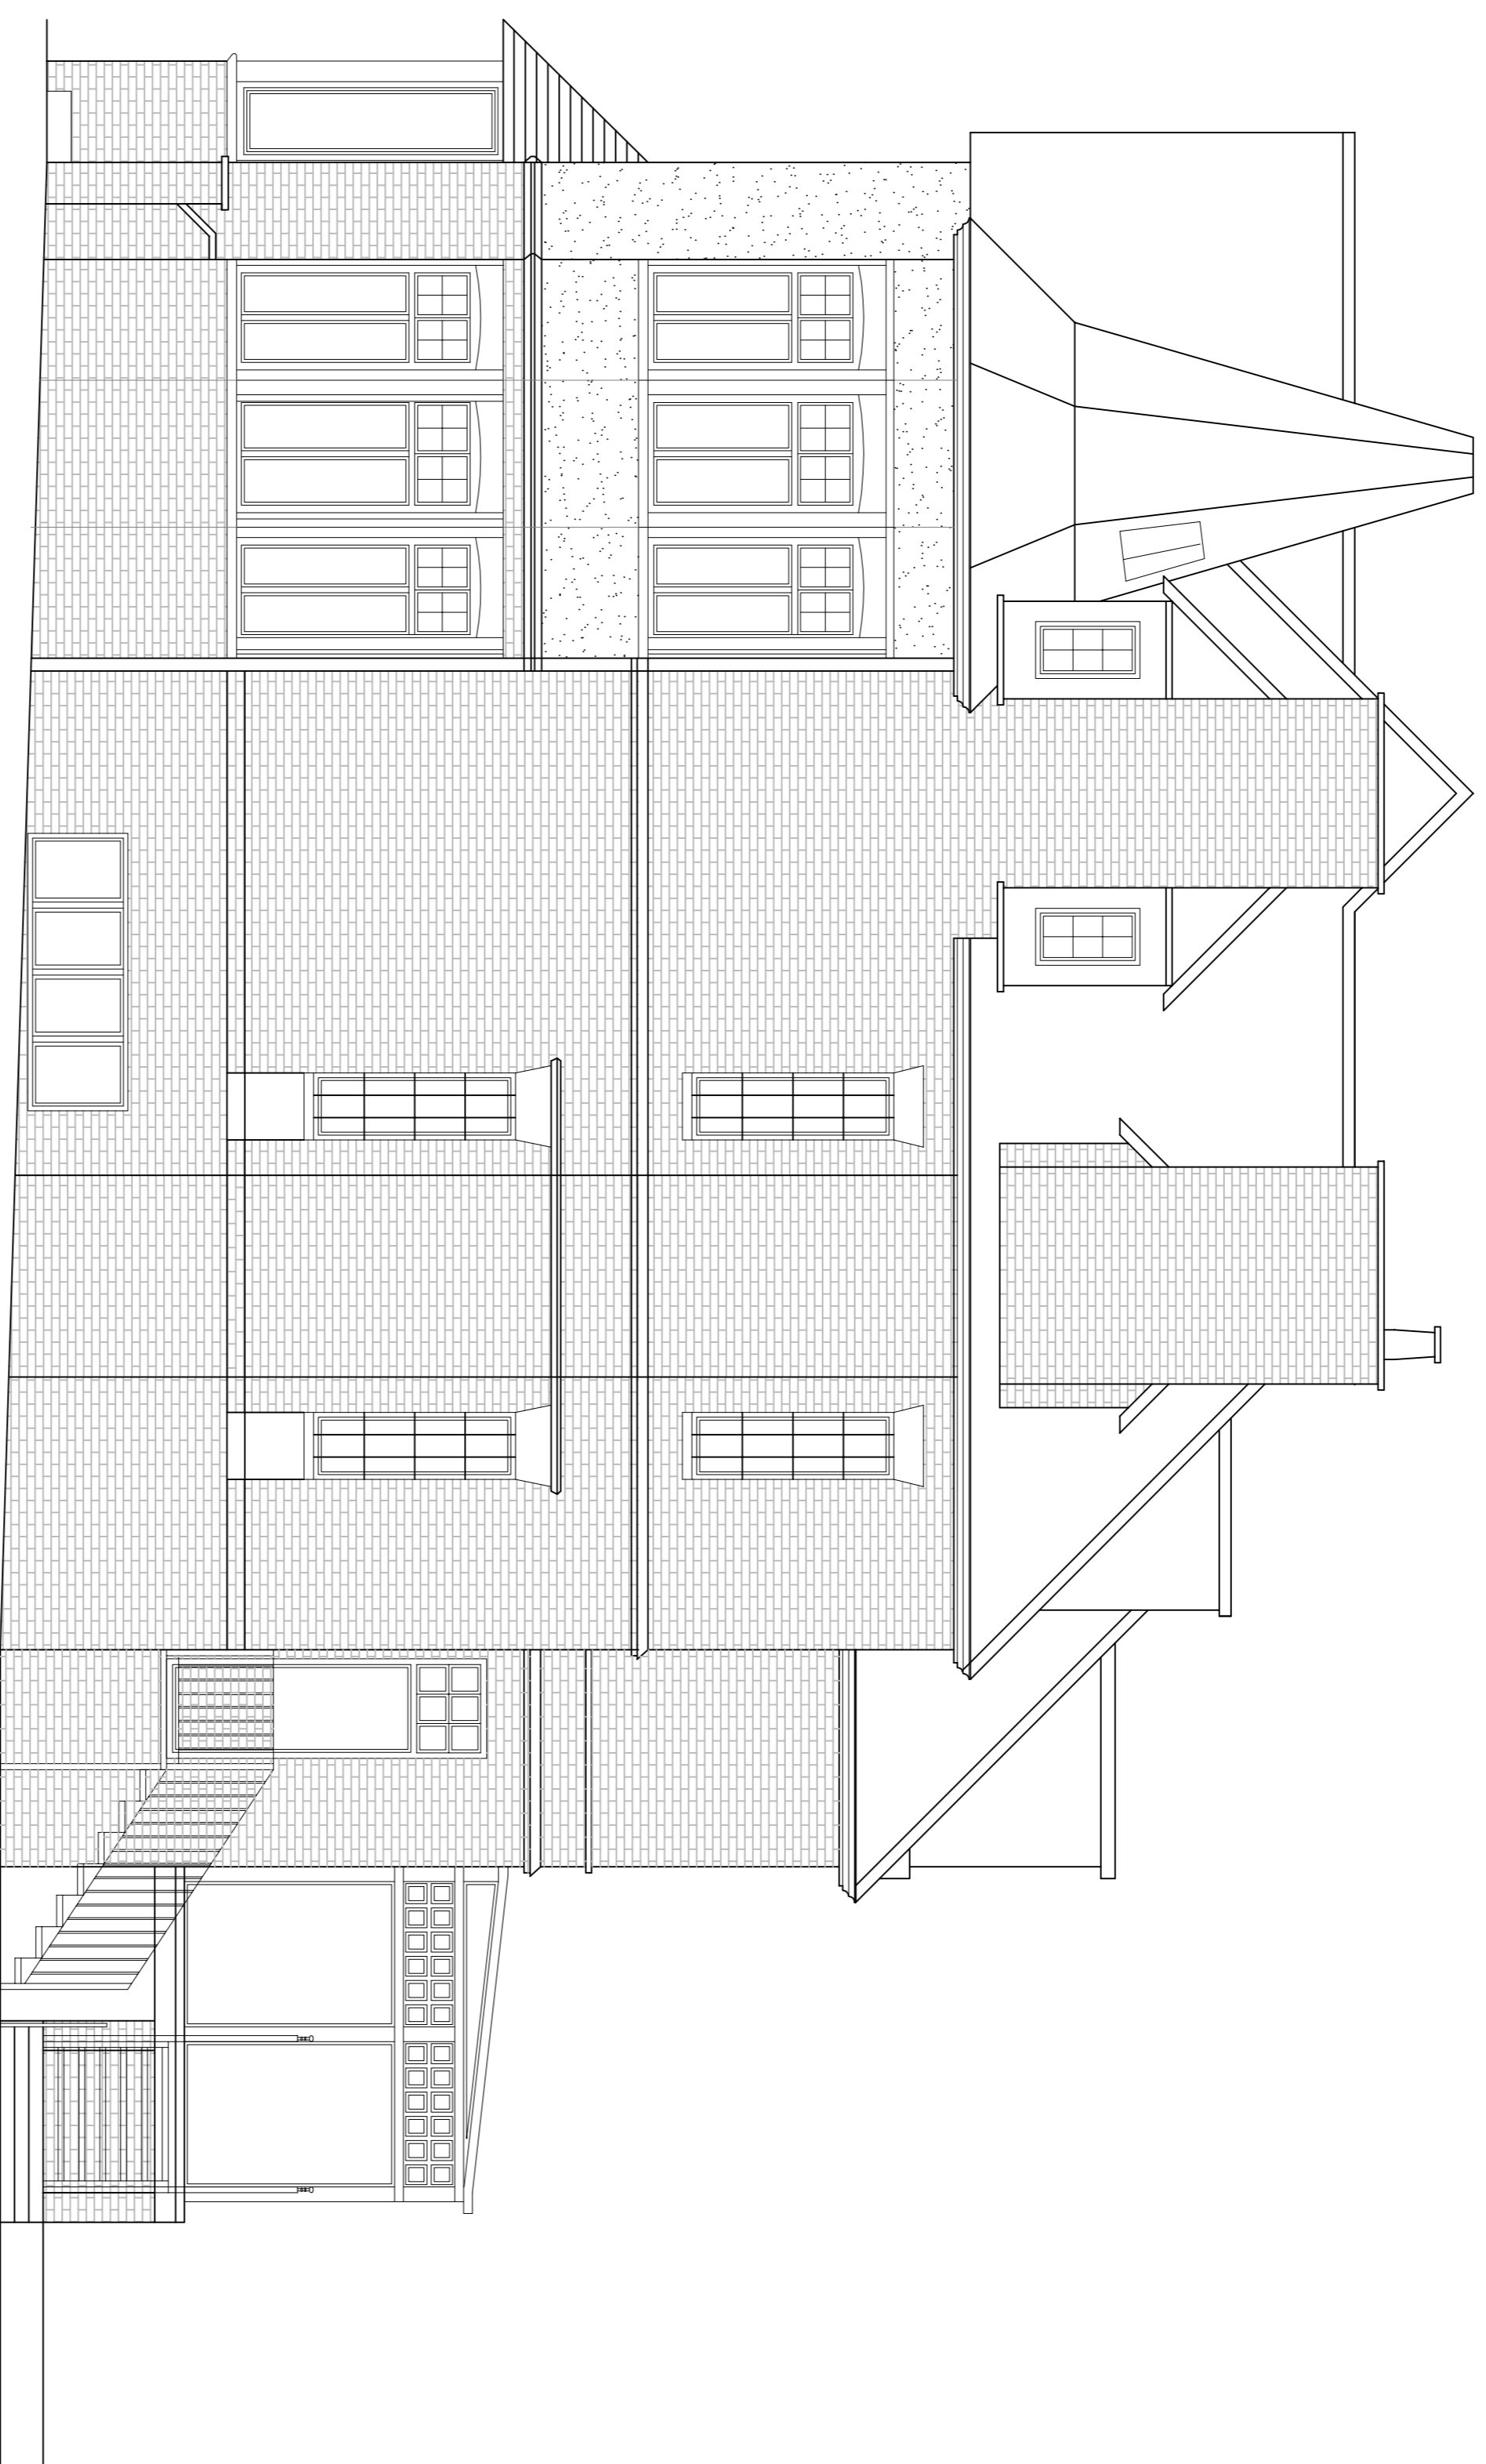

Proposed South West Side Elevation

REV	DATE	DESCRIPTION

Client: _____

Project:
One Ferncroft Avenue
London
NW3 7PG

Drawing Title:
Proposed Elevation
South West

Date: 15/07/2019
Scale: 1:50 @ A1
Drawing Number: AA003 - 44 - 17
Revision: _____

