


01 PROPOSED REAR PATIO  
1:50 @ A1 / 1:100 @ A3

**NOTES:**  
ALL RIGHTS DESCRIBED IN CHAPTER IV OF THE COPYRIGHT AND PATENTS ACT 1988 HAVE BEEN GENERALLY ASSERTED  
DRAWINGS BASED ON SURVEY INFORMATION PROVIDED BY xxxx. SURVEY CONTACT DETAILS: xxxx. ASSUMED BOUNDARY LINE - TO BE CONFIRMED BY SURVEY COMPANY  
DRAWINGS ARE NOT FOR CONSTRUCTION UNLESS OTHERWISE STATED.  
REPORT ANY DRAWING INCONSISTENCIES TO THE ARCHITECT IMMEDIATELY. ARCHITECT TO BE ADVISED OF ANY VARIATION BETWEEN DRAWINGS AND SITE CONDITIONS.  
DO NOT SCALE FROM THIS DRAWING - ALL DIMENSIONS TO BE CHECKED ON SITE.  
Scale 1:50 @ A1, 1:100 @ A3

MECHANICAL SERVICES AND DRAINAGE INFORMATION PROVIDED BY xxxx  
CONTACT DETAILS: XXXXX  
STRUCTURAL INFORMATION PREPARED BY xxxx  
CONTACT DETAILS: XXXXX  
UNDER THE CDM REGULATIONS 2015 (THE HEALTH & SAFETY AT WORK ACT 1974), ONE OF THE RESPONSIBILITIES OF THE CLIENT IS TO APPOINT A PRINCIPAL DESIGNER. RDA DO NOT OFFER ANY ADVICE WITH REGARDS TO CDM, UNLESS SPECIFICALLY APPOINTED, AND THIS WOULD REQUIRE THE CLIENT APPOINTING A CDM CONSULTANT TO ADVISE RDA DIRECTLY AS THE PRINCIPAL DESIGNER.

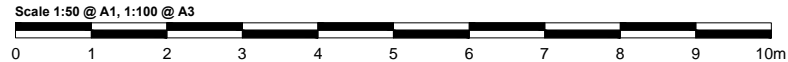

**REVISIONS:**  
/ 19.07.2019

**RODIĆ DAVIDSON ARCHITECTS** is the trading name of bDAr Ltd



Client <b>AKELIUS RESIDENTIAL LIMITED</b>	Project 118 Fordwych Road, London. NW2 3NL	<b>RODIĆ DAVIDSON ARCHITECTS</b>	
Scale 1:50 @ A1 / 1:100 @ A3	Drawn by CW	Drawing Title PROPOSED REAR PATIO PLAN	1 Pied Bull Yard London WC1A 2AE t: +44 (0)207 043 3551 f: +44 (0)207 043 3552
Project No. 0979	Date MARCH 2019	Checked by ID	Drawing No. 0979.02.212 Rev /
			www.rodicdavidson.co.uk