
LOCATION PLAN


Scale 1:1250 @ A3

BLOCK PLAN

Scale 1:500 @ A3

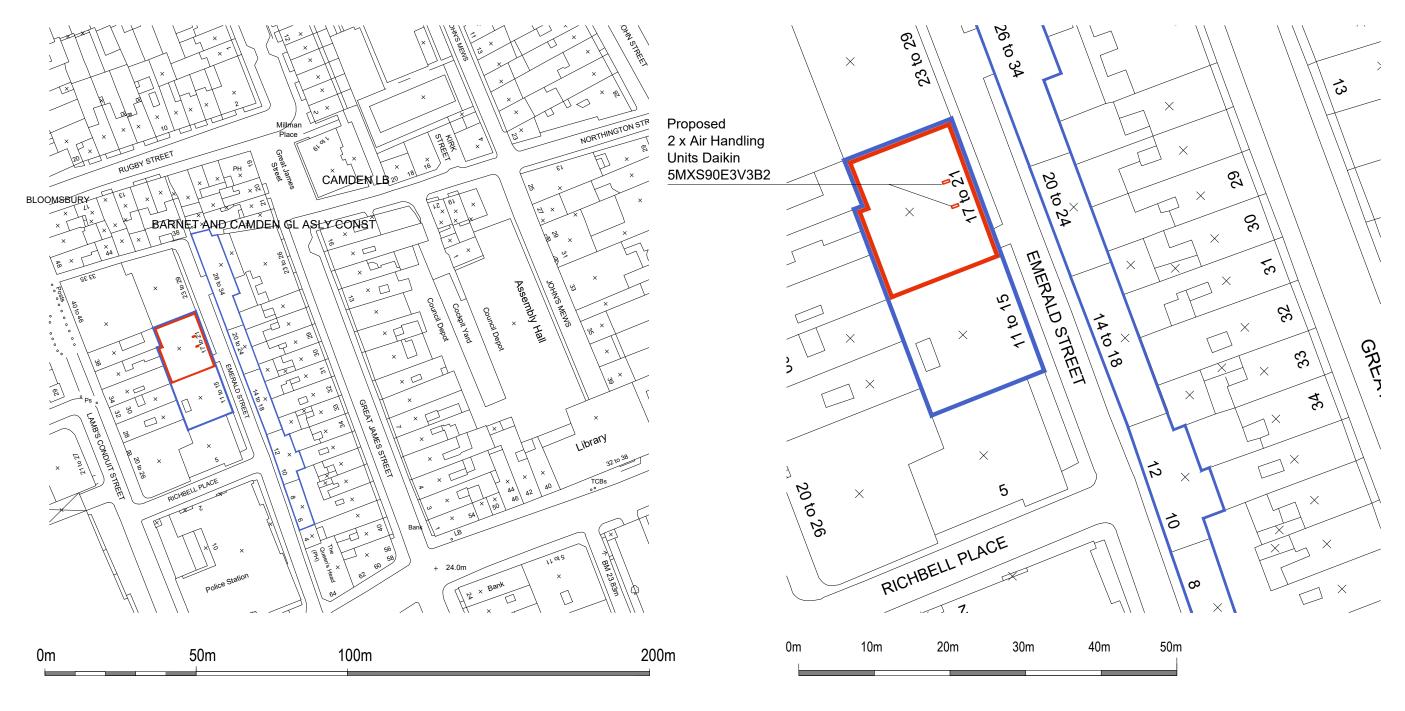

Status: **PLANNING** © AGA Projects Ltd

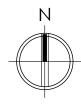

17-21 Emerald St, London WC1N 3QN

LOCATION OF PROPOSED 2NO OUTDOOR A/C UNITS

Drawing Nr: 181001-P-1 Scale: as noted

Date: 7 August 2019