




OS Map

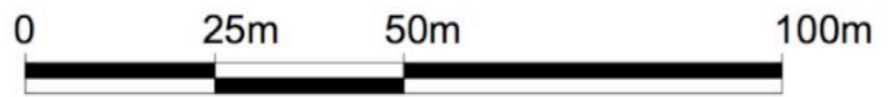

OS LOCATION MAP


1 : 100 on A4
 Flat 1, 9 CARLINGFORD ROAD

Revision: 006 - 08/08/2019

August 8, 2019



**Existing
Front Elevation**

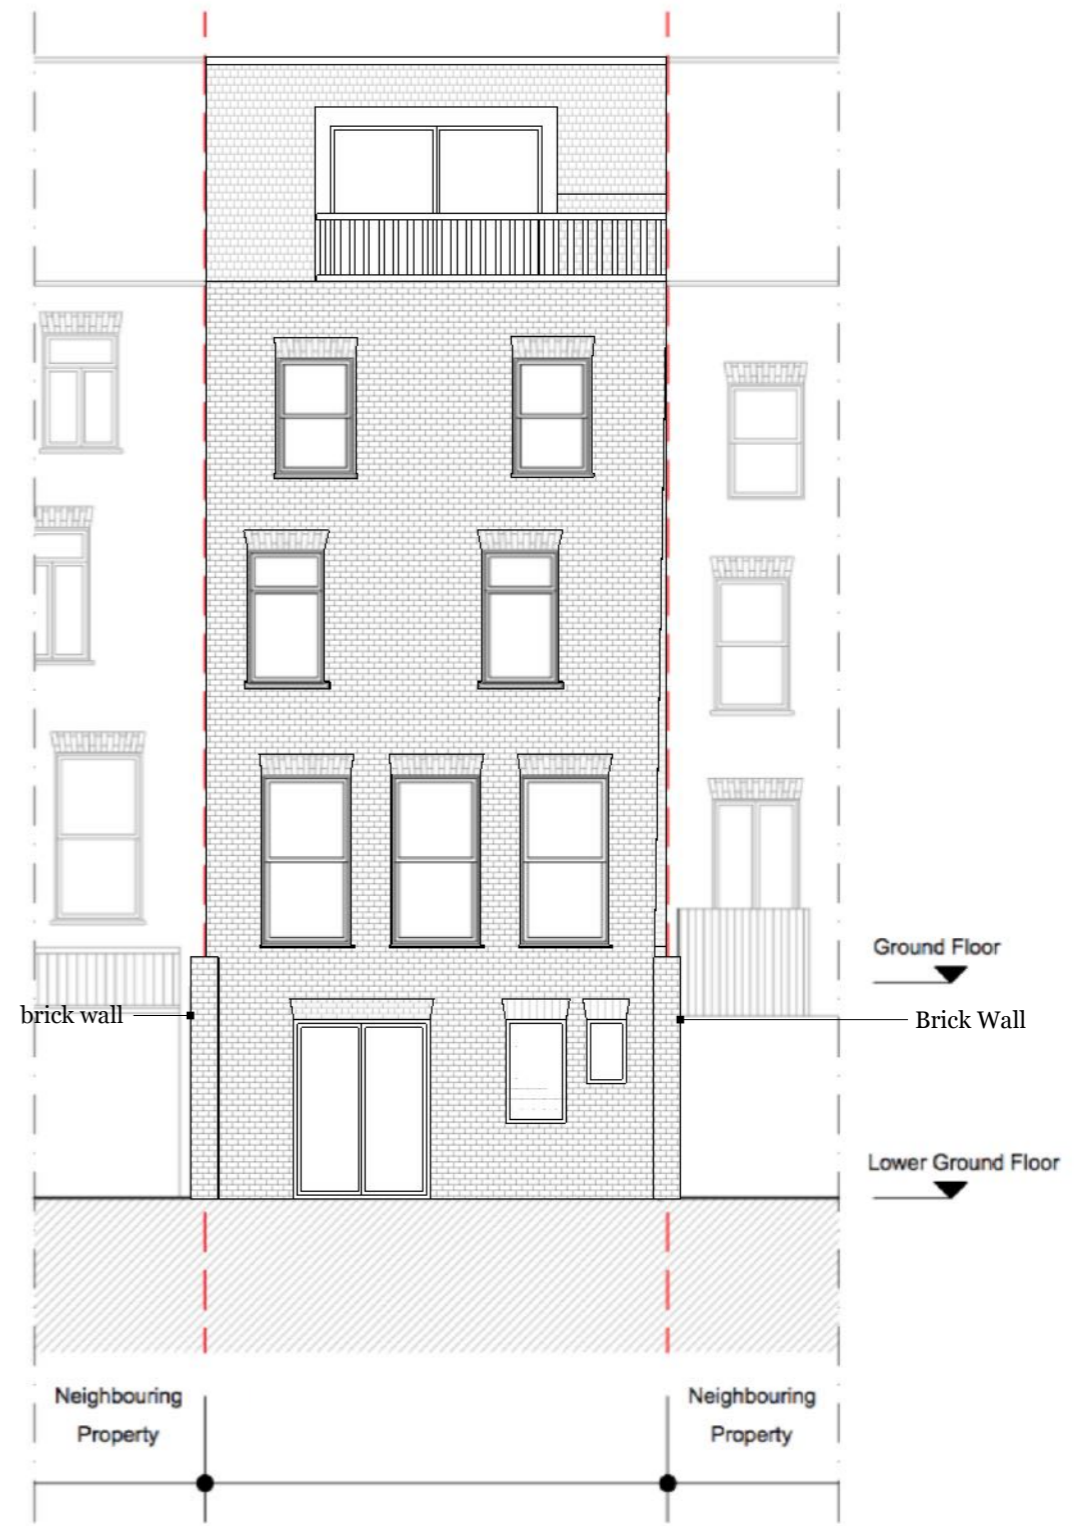

**Existing
Rear Elevation**

EXISTING ELEVATION

1 : 100 on A4

FLAT 1, 9 CARLINGFORD ROAD


REVISIONS		
MM/DD/YY		REMARKS
1	___/___/___	...
2	13 /06 /2019	003
3	20 /06 /2019	004
4	02 /07 /2019	005
5	08 /08 /2019	006

A 01

A



Ground Floor
 Lower Ground Floor

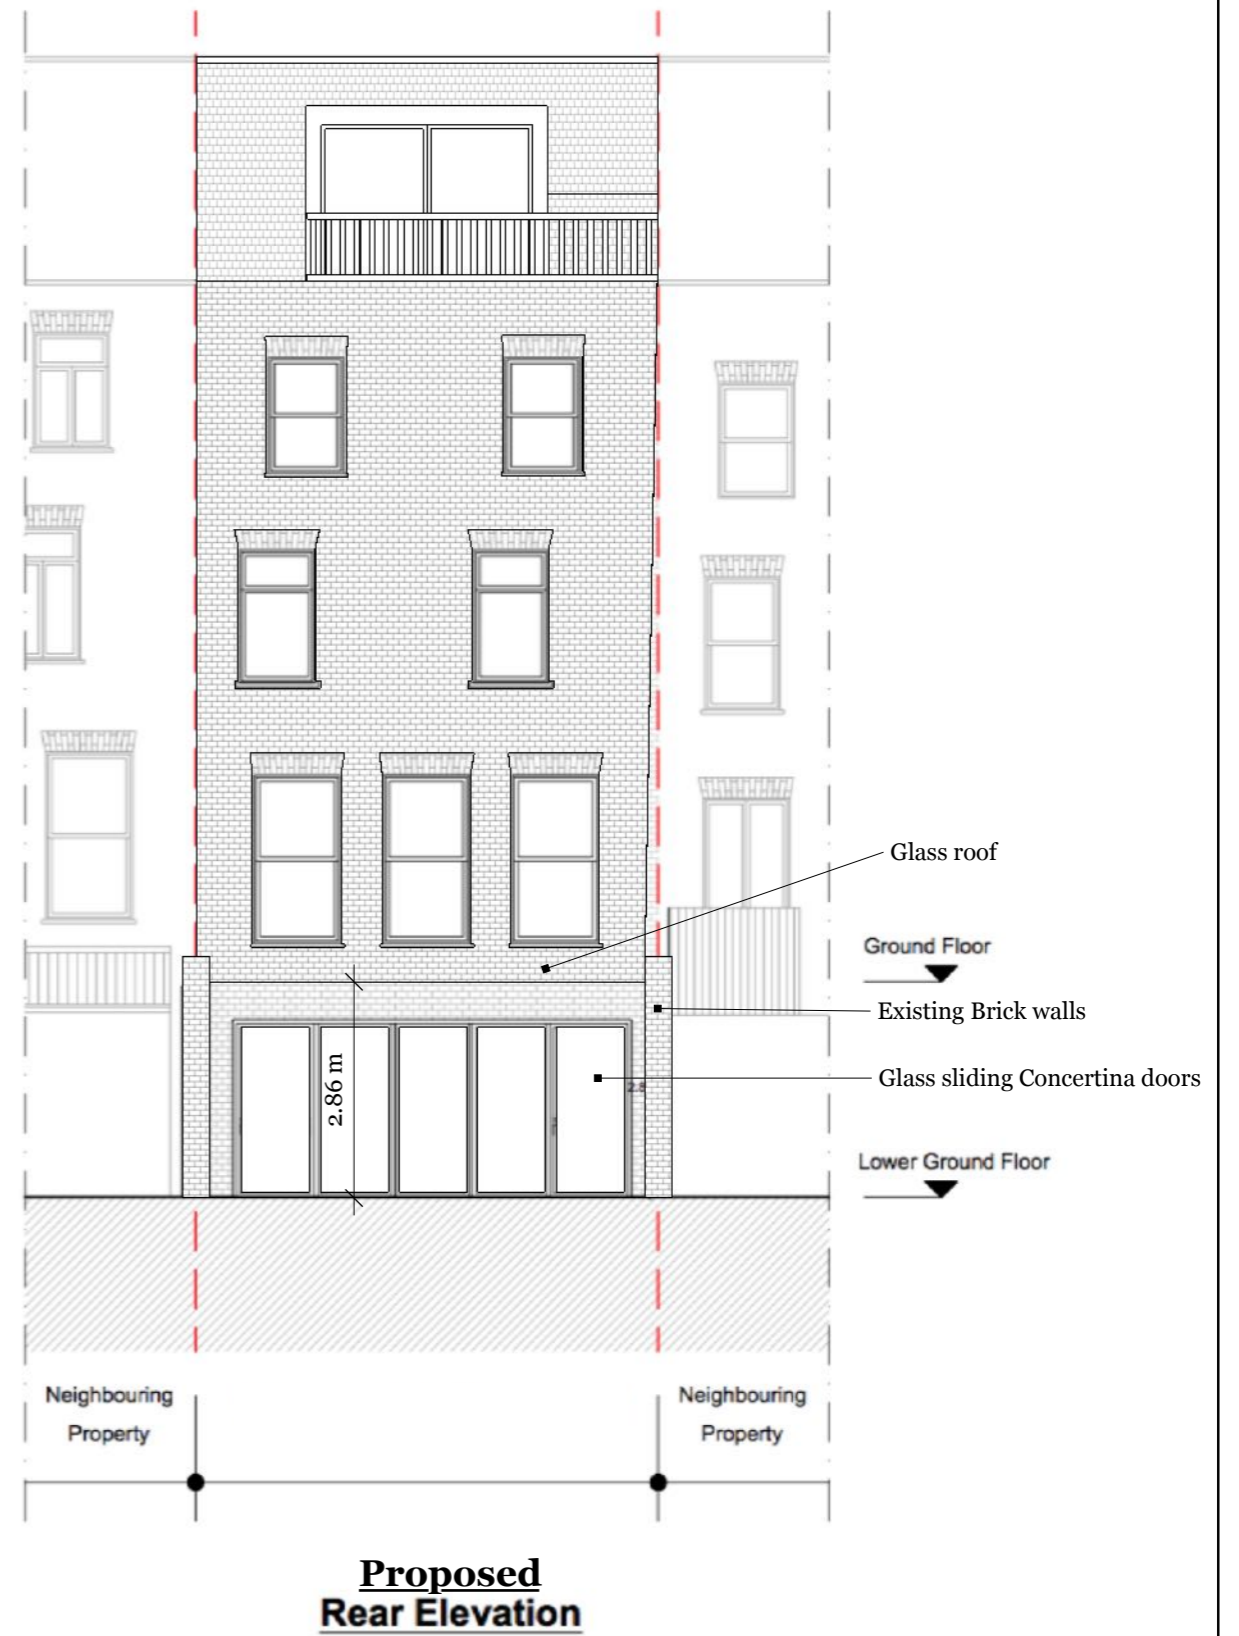

1 : 100 on A4



FLAT 1, 9 CARLINGFORD ROAD

PROPOSED ELEVATIONS

REVISIONS

MM/DD/YY	REMARKS
1	...
2	13 /06 /2019 003
3	20 /06 /2019 004
4	02 /07 /2019 005
5	08 /08 /2019 006

A 02

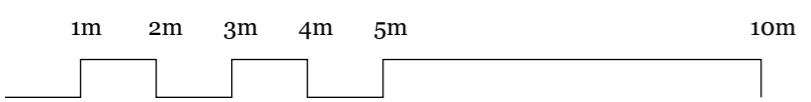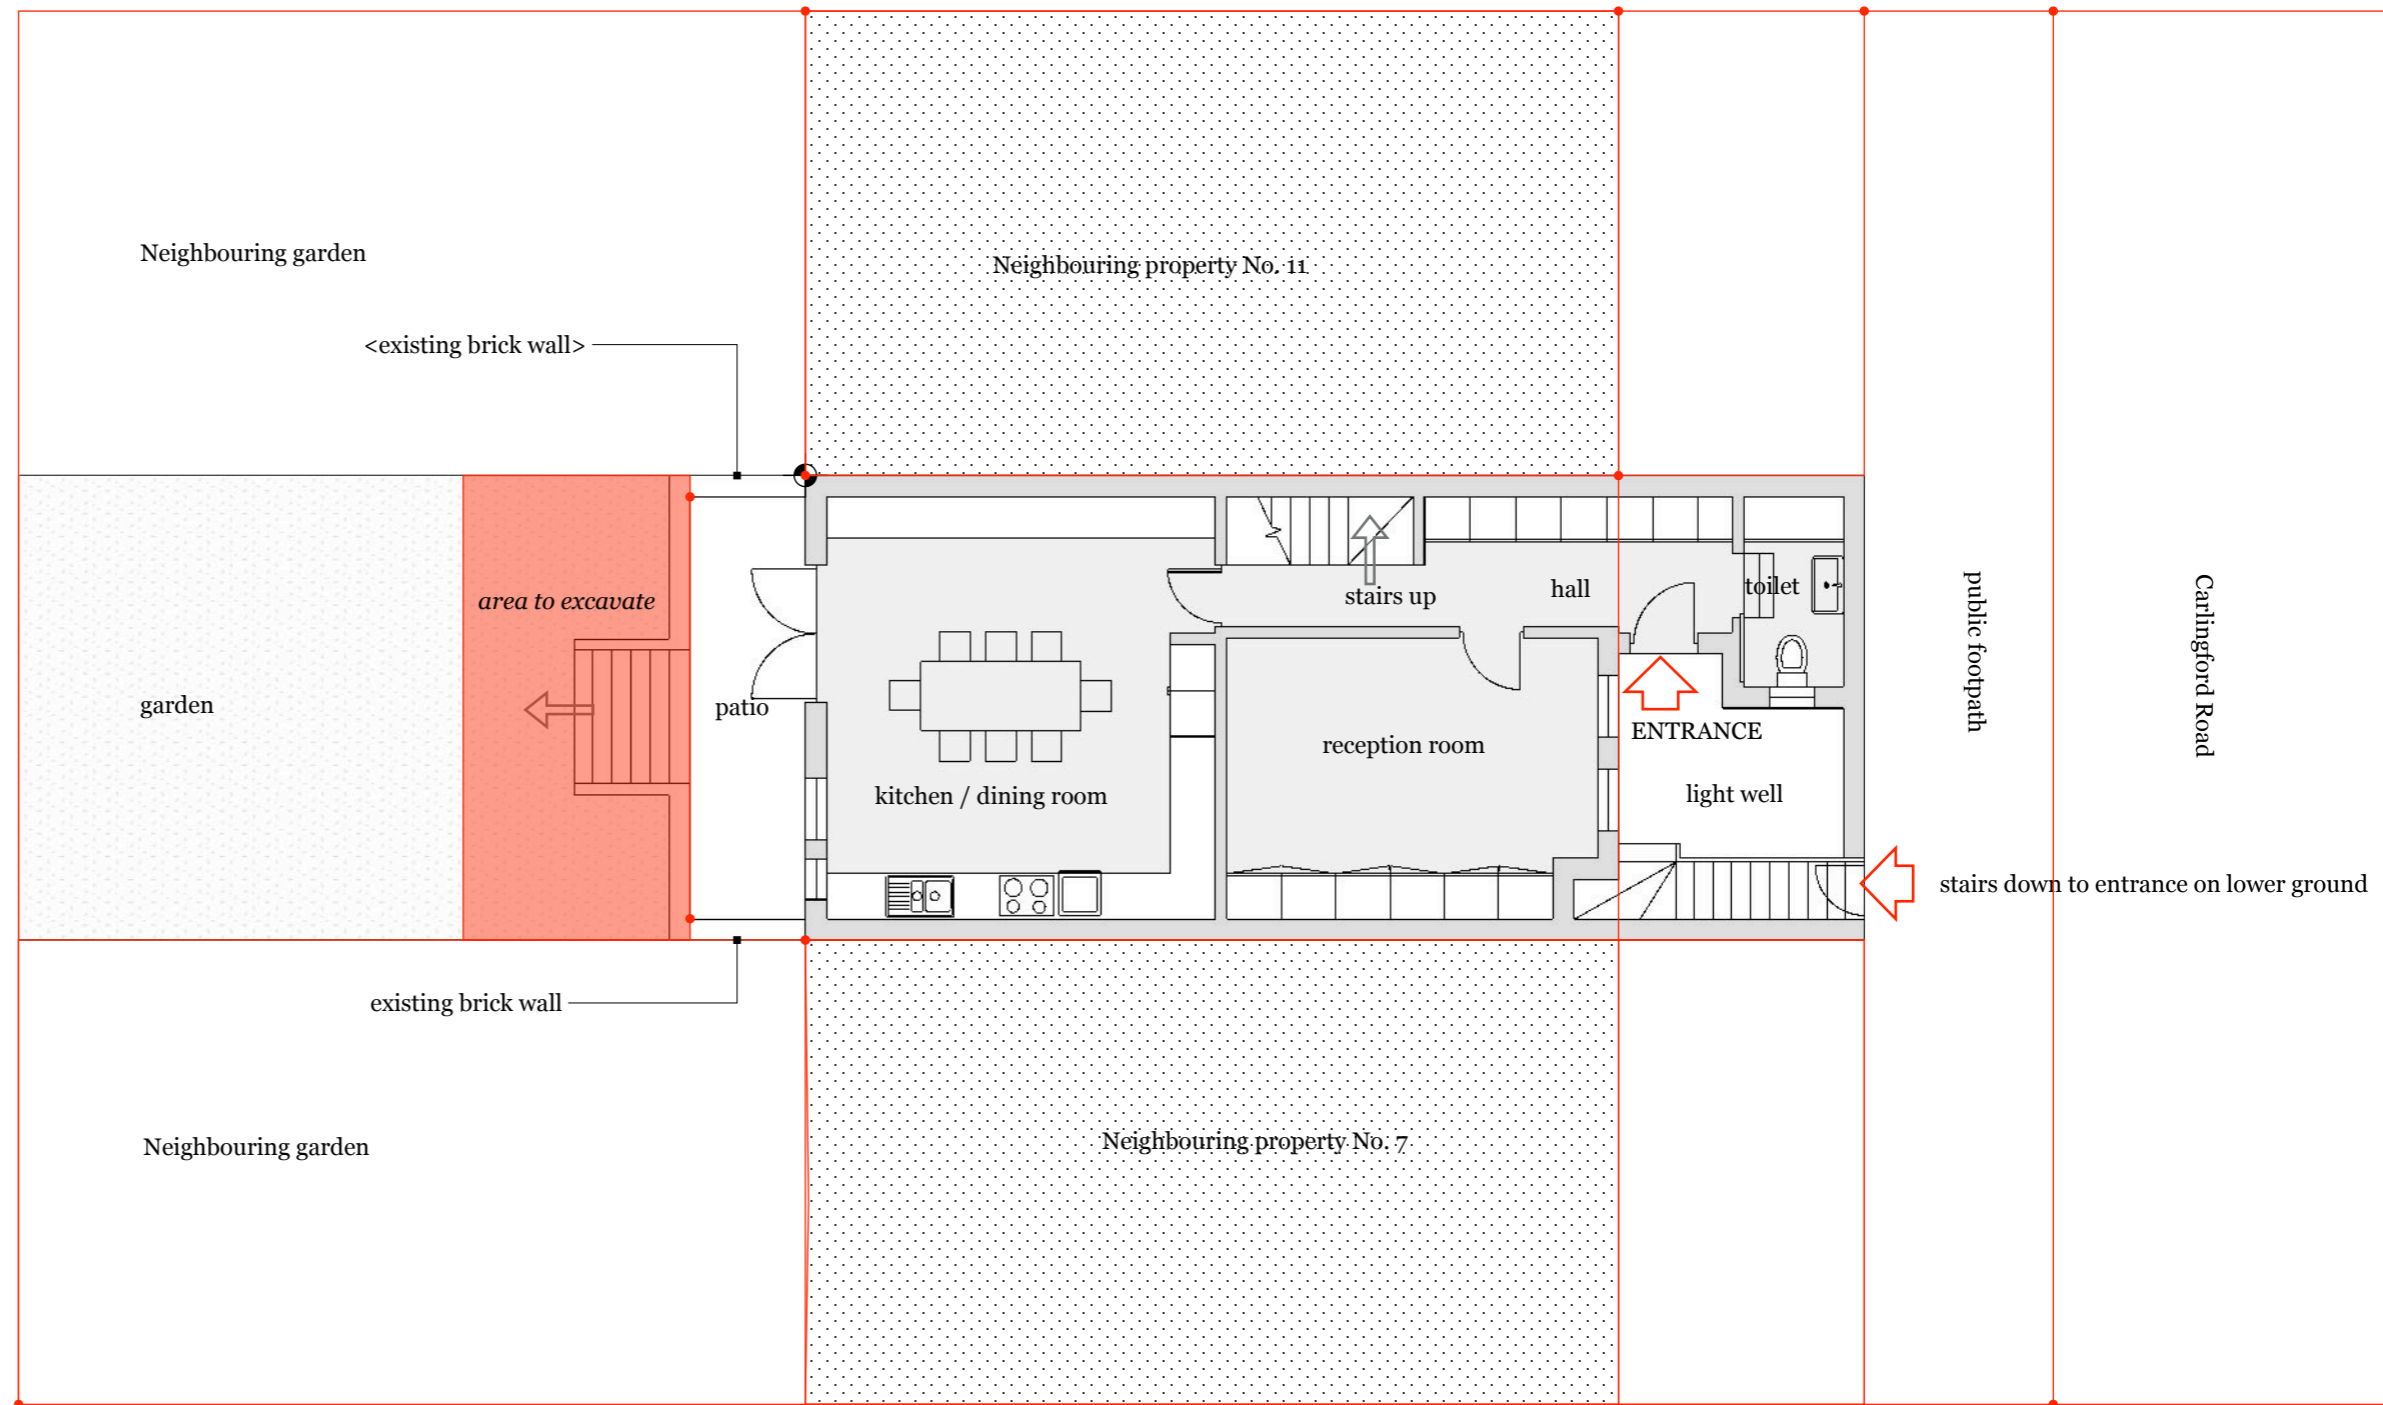



EXISTING LOWER GROUND

1 : 100 on A4

FLAT 1, 9 CARLINGFORD ROAD

REVISIONS		
MM/DD/YY	REMARKS	
1	___/___/___	...
2	13 /06 /2019	003
3	20 /06 /2019	004
4	02 /07 /2019	005
5	08 /08 /2019	006

A 03

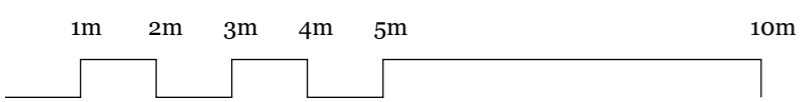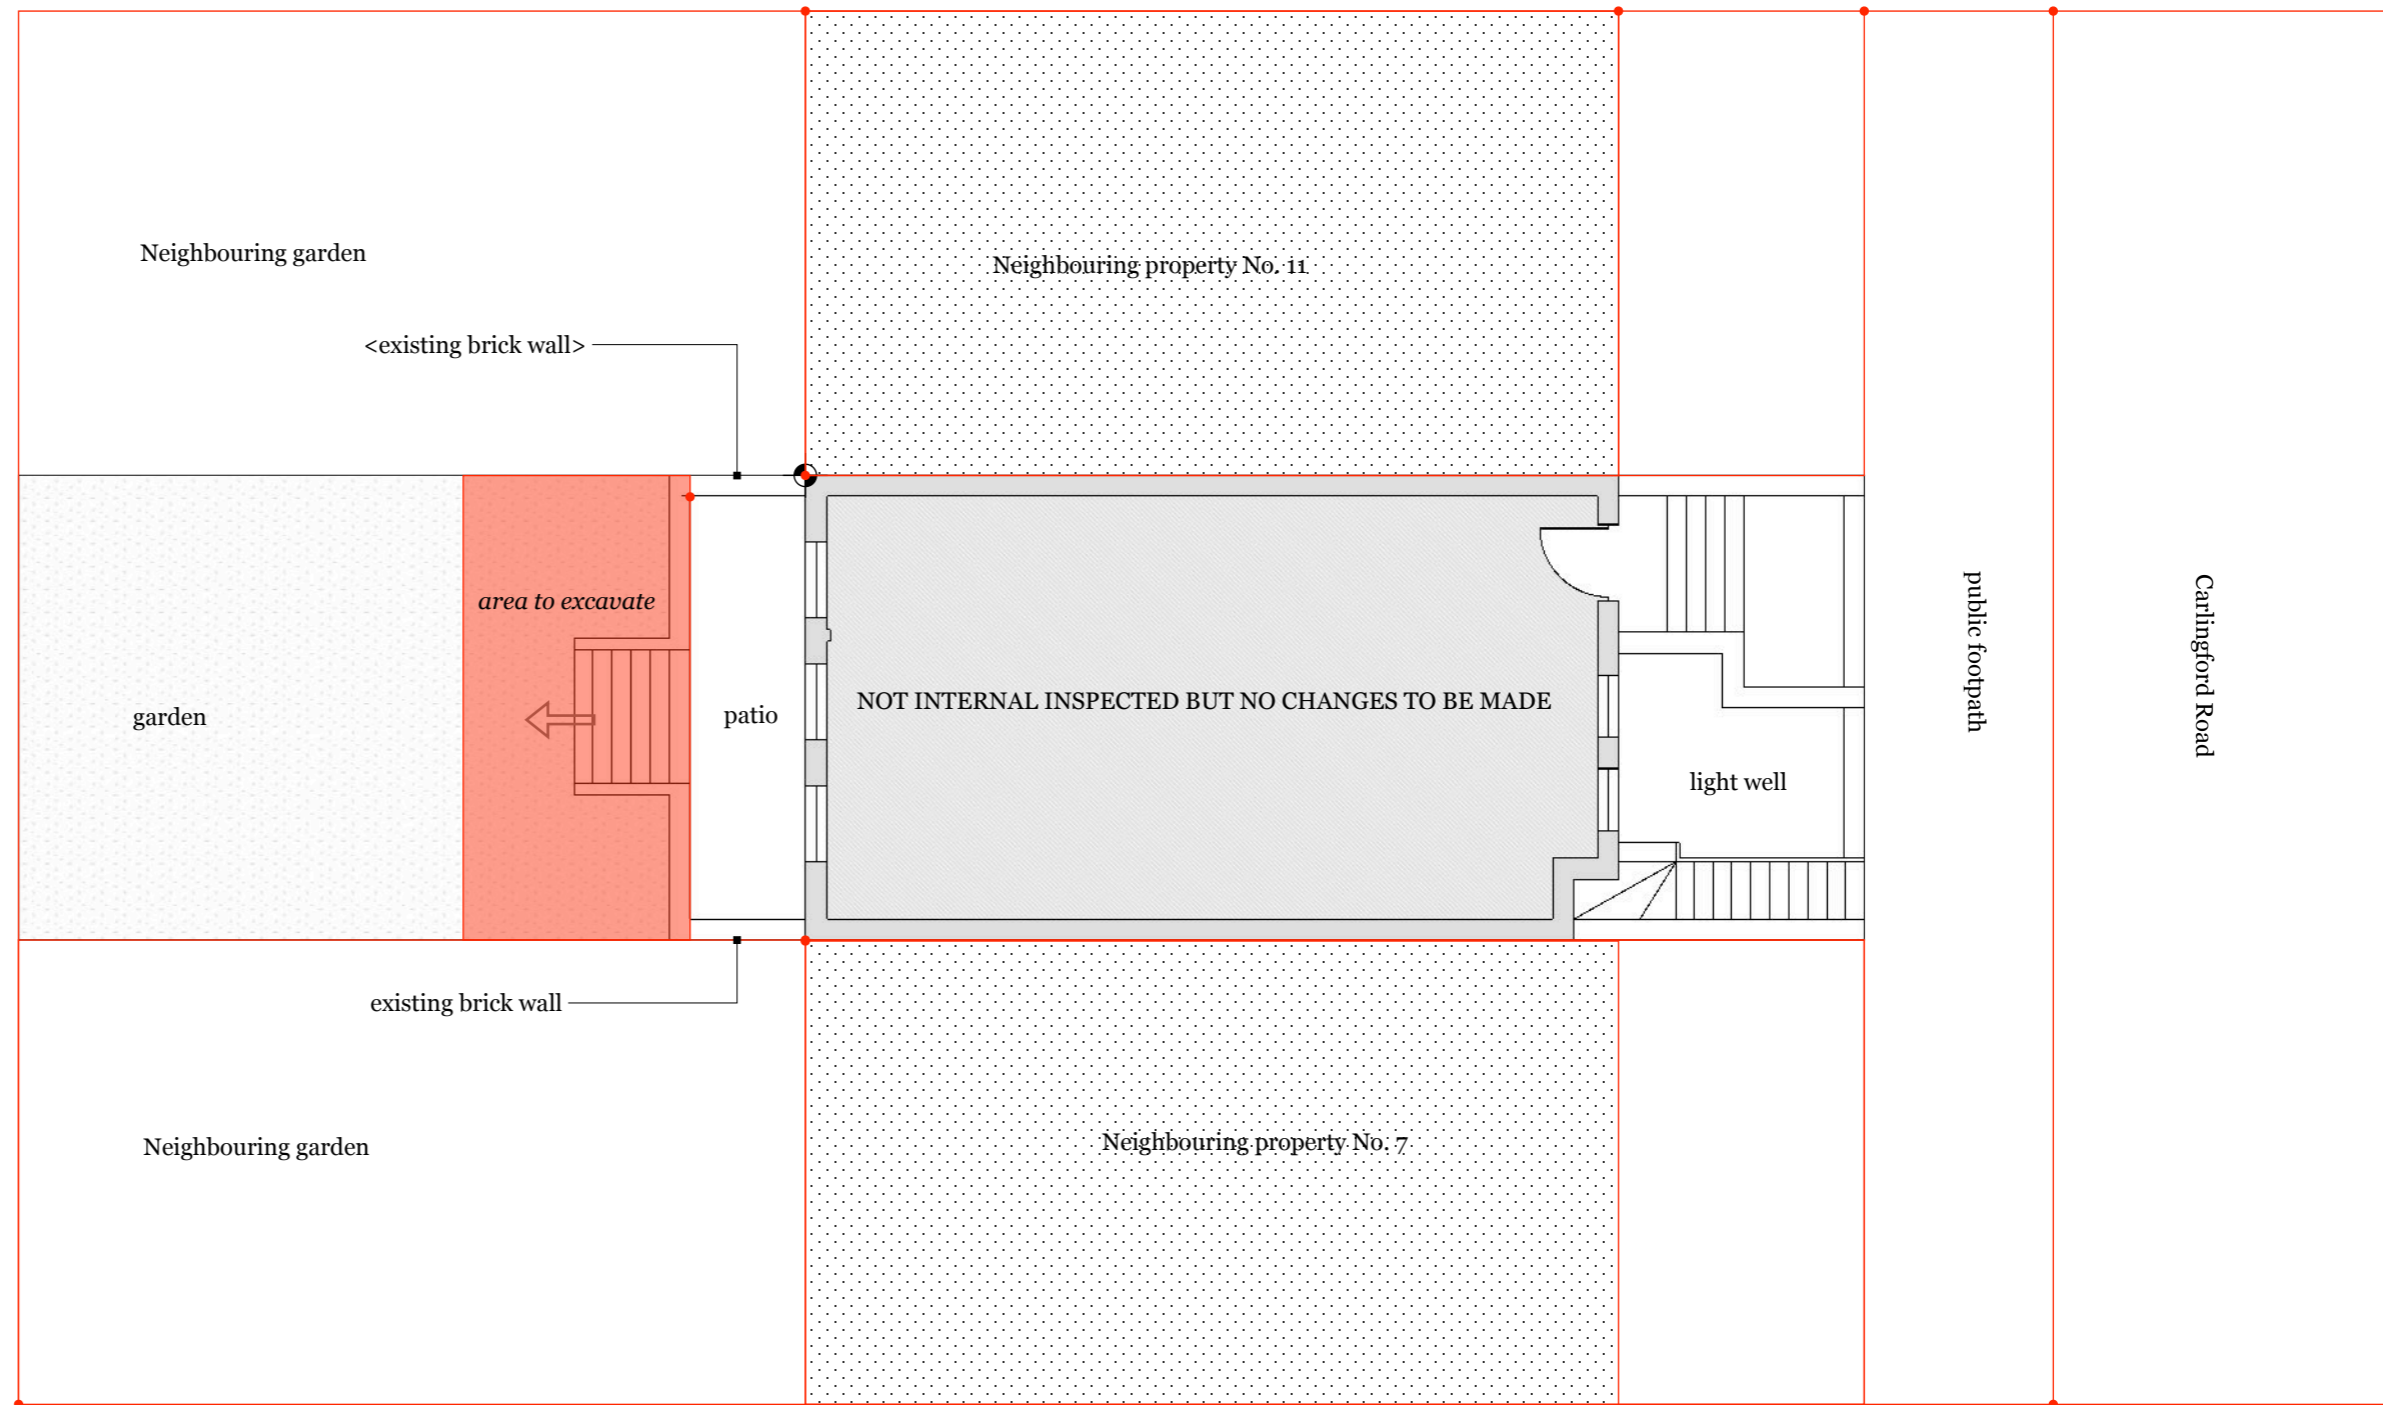


EXISTING GROUND FLOOR

1 : 100 on A4

FLAT 1, 9 CARLINGFORD ROAD

REVISIONS		
MM/DD/YY	REMARKS	
1	___/___/___	...
2	13 /06 /2019	003
3	20 /06 /2019	004
4	02 /07 /2019	005
5	08 /08 /2019	006

A 04

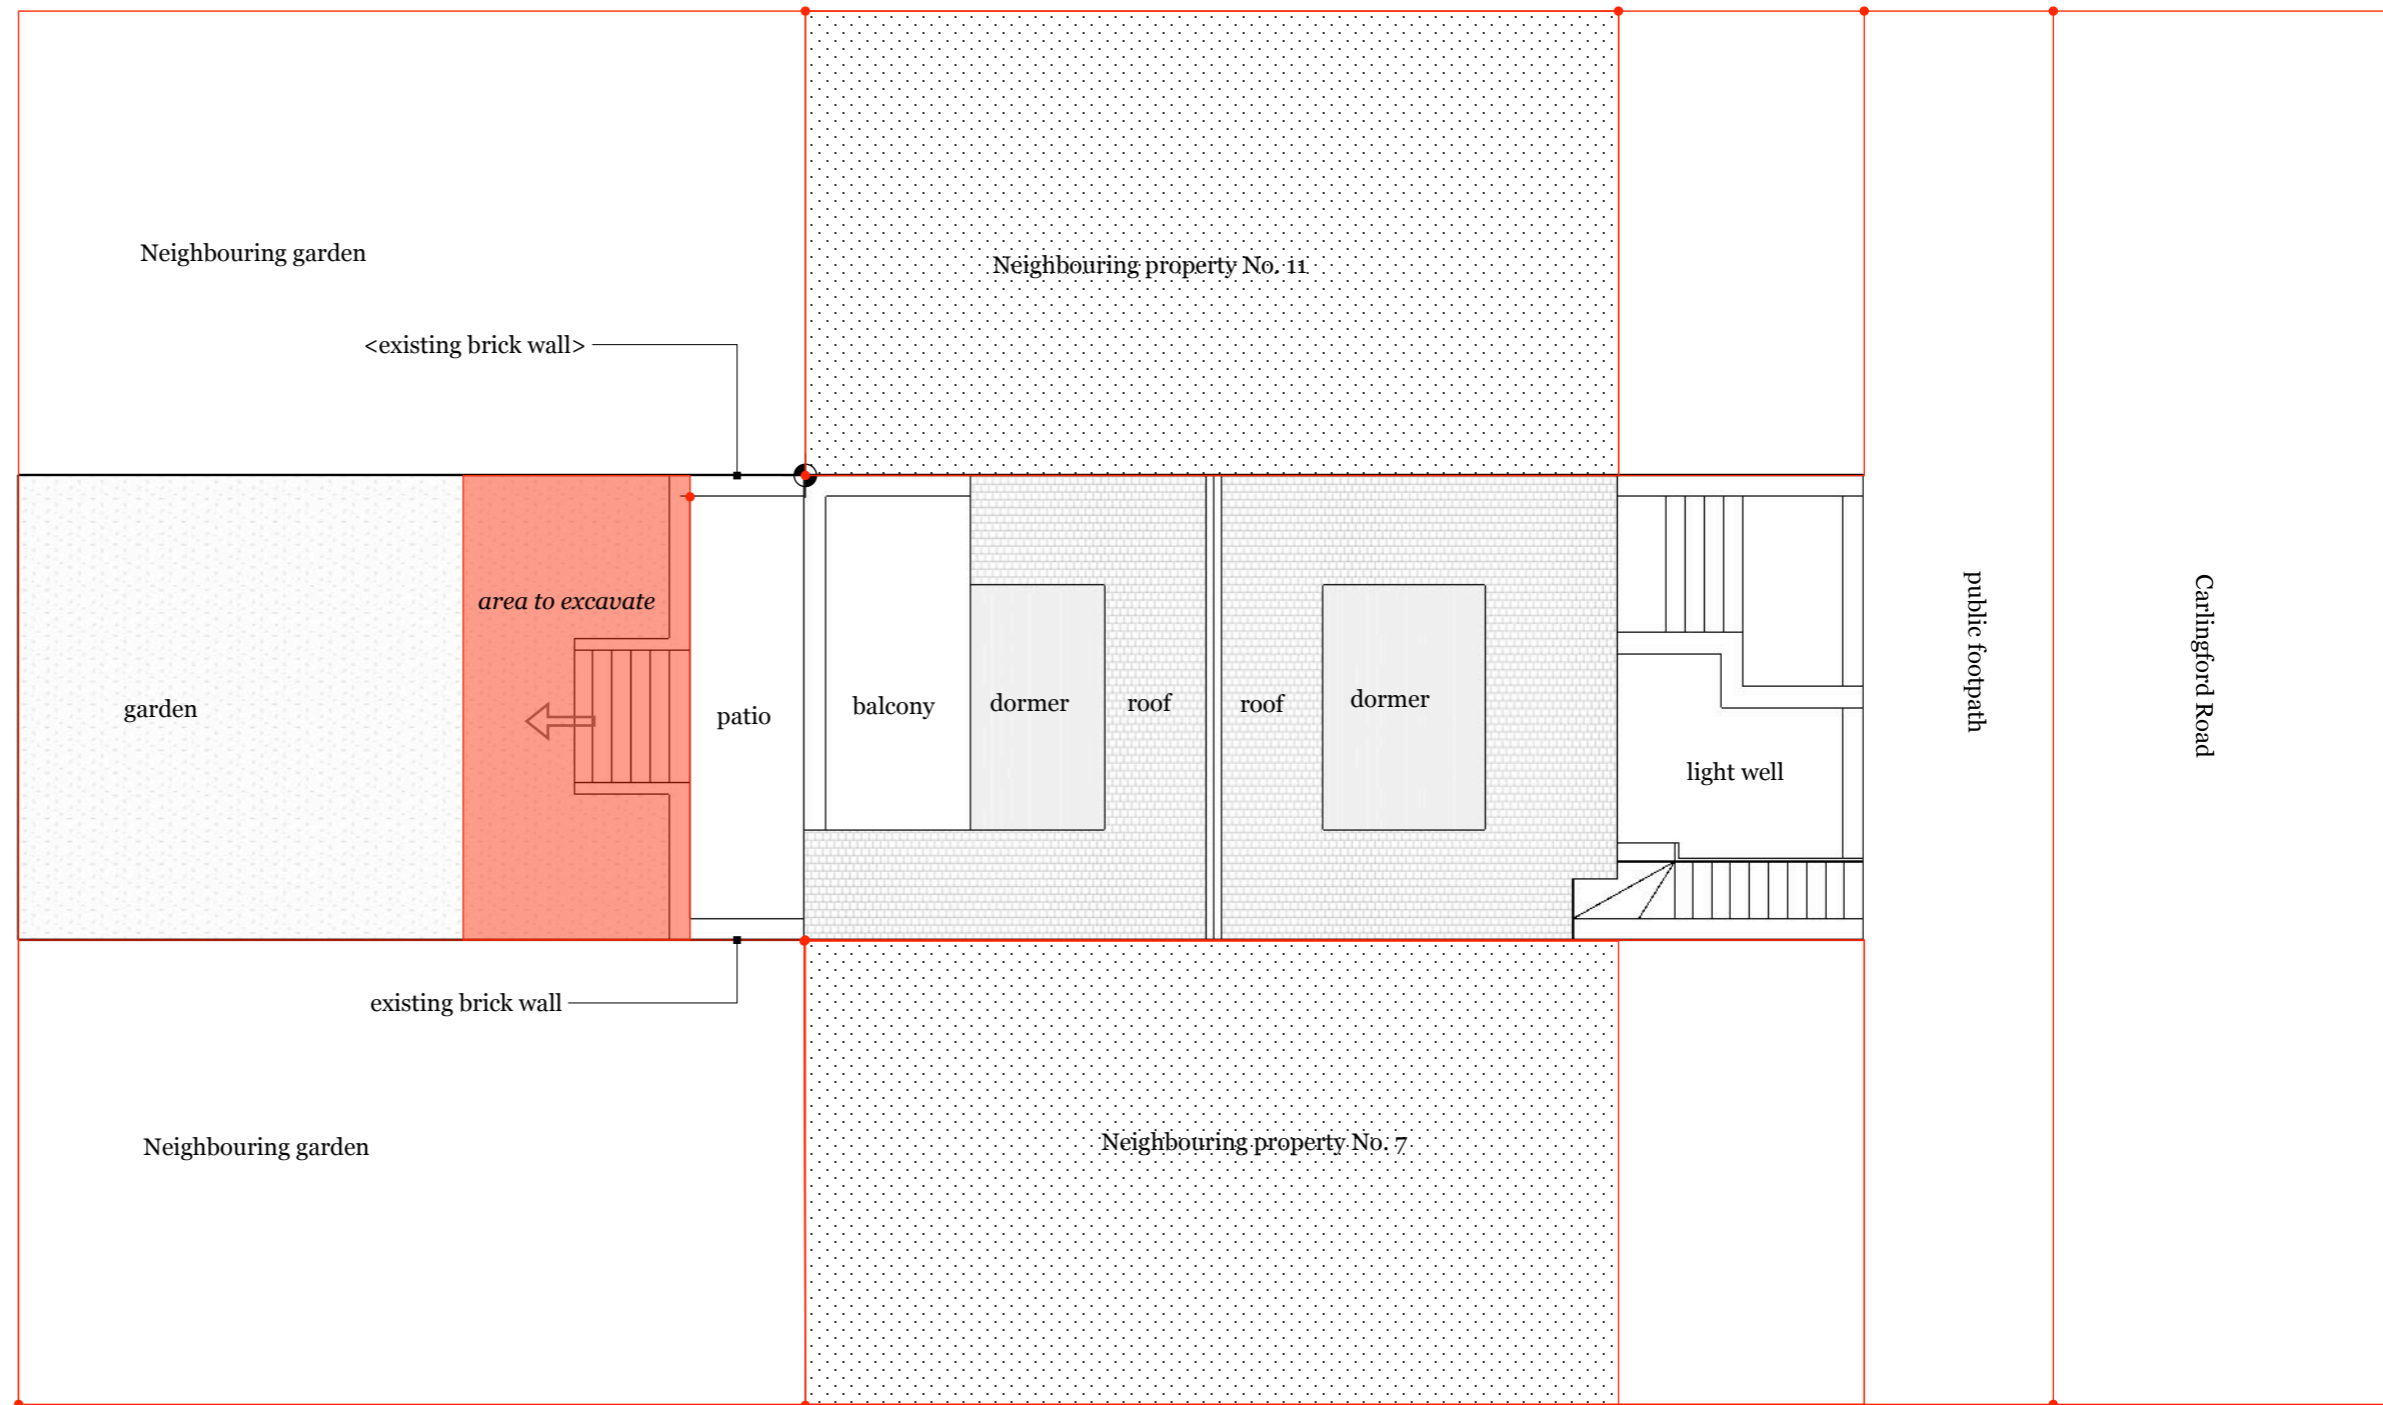


EXISTING ROOF PLAN

1 : 100 on A4

FLAT 1, 9 CARLINGFORD ROAD

REVISIONS		
MM/DD/YY	REMARKS	
1	___/___/___	...
2	13 /06 /2019	003
3	20 /06 /2019	004
4	02 /07 /2019	005
5	08 /08 /2019	006

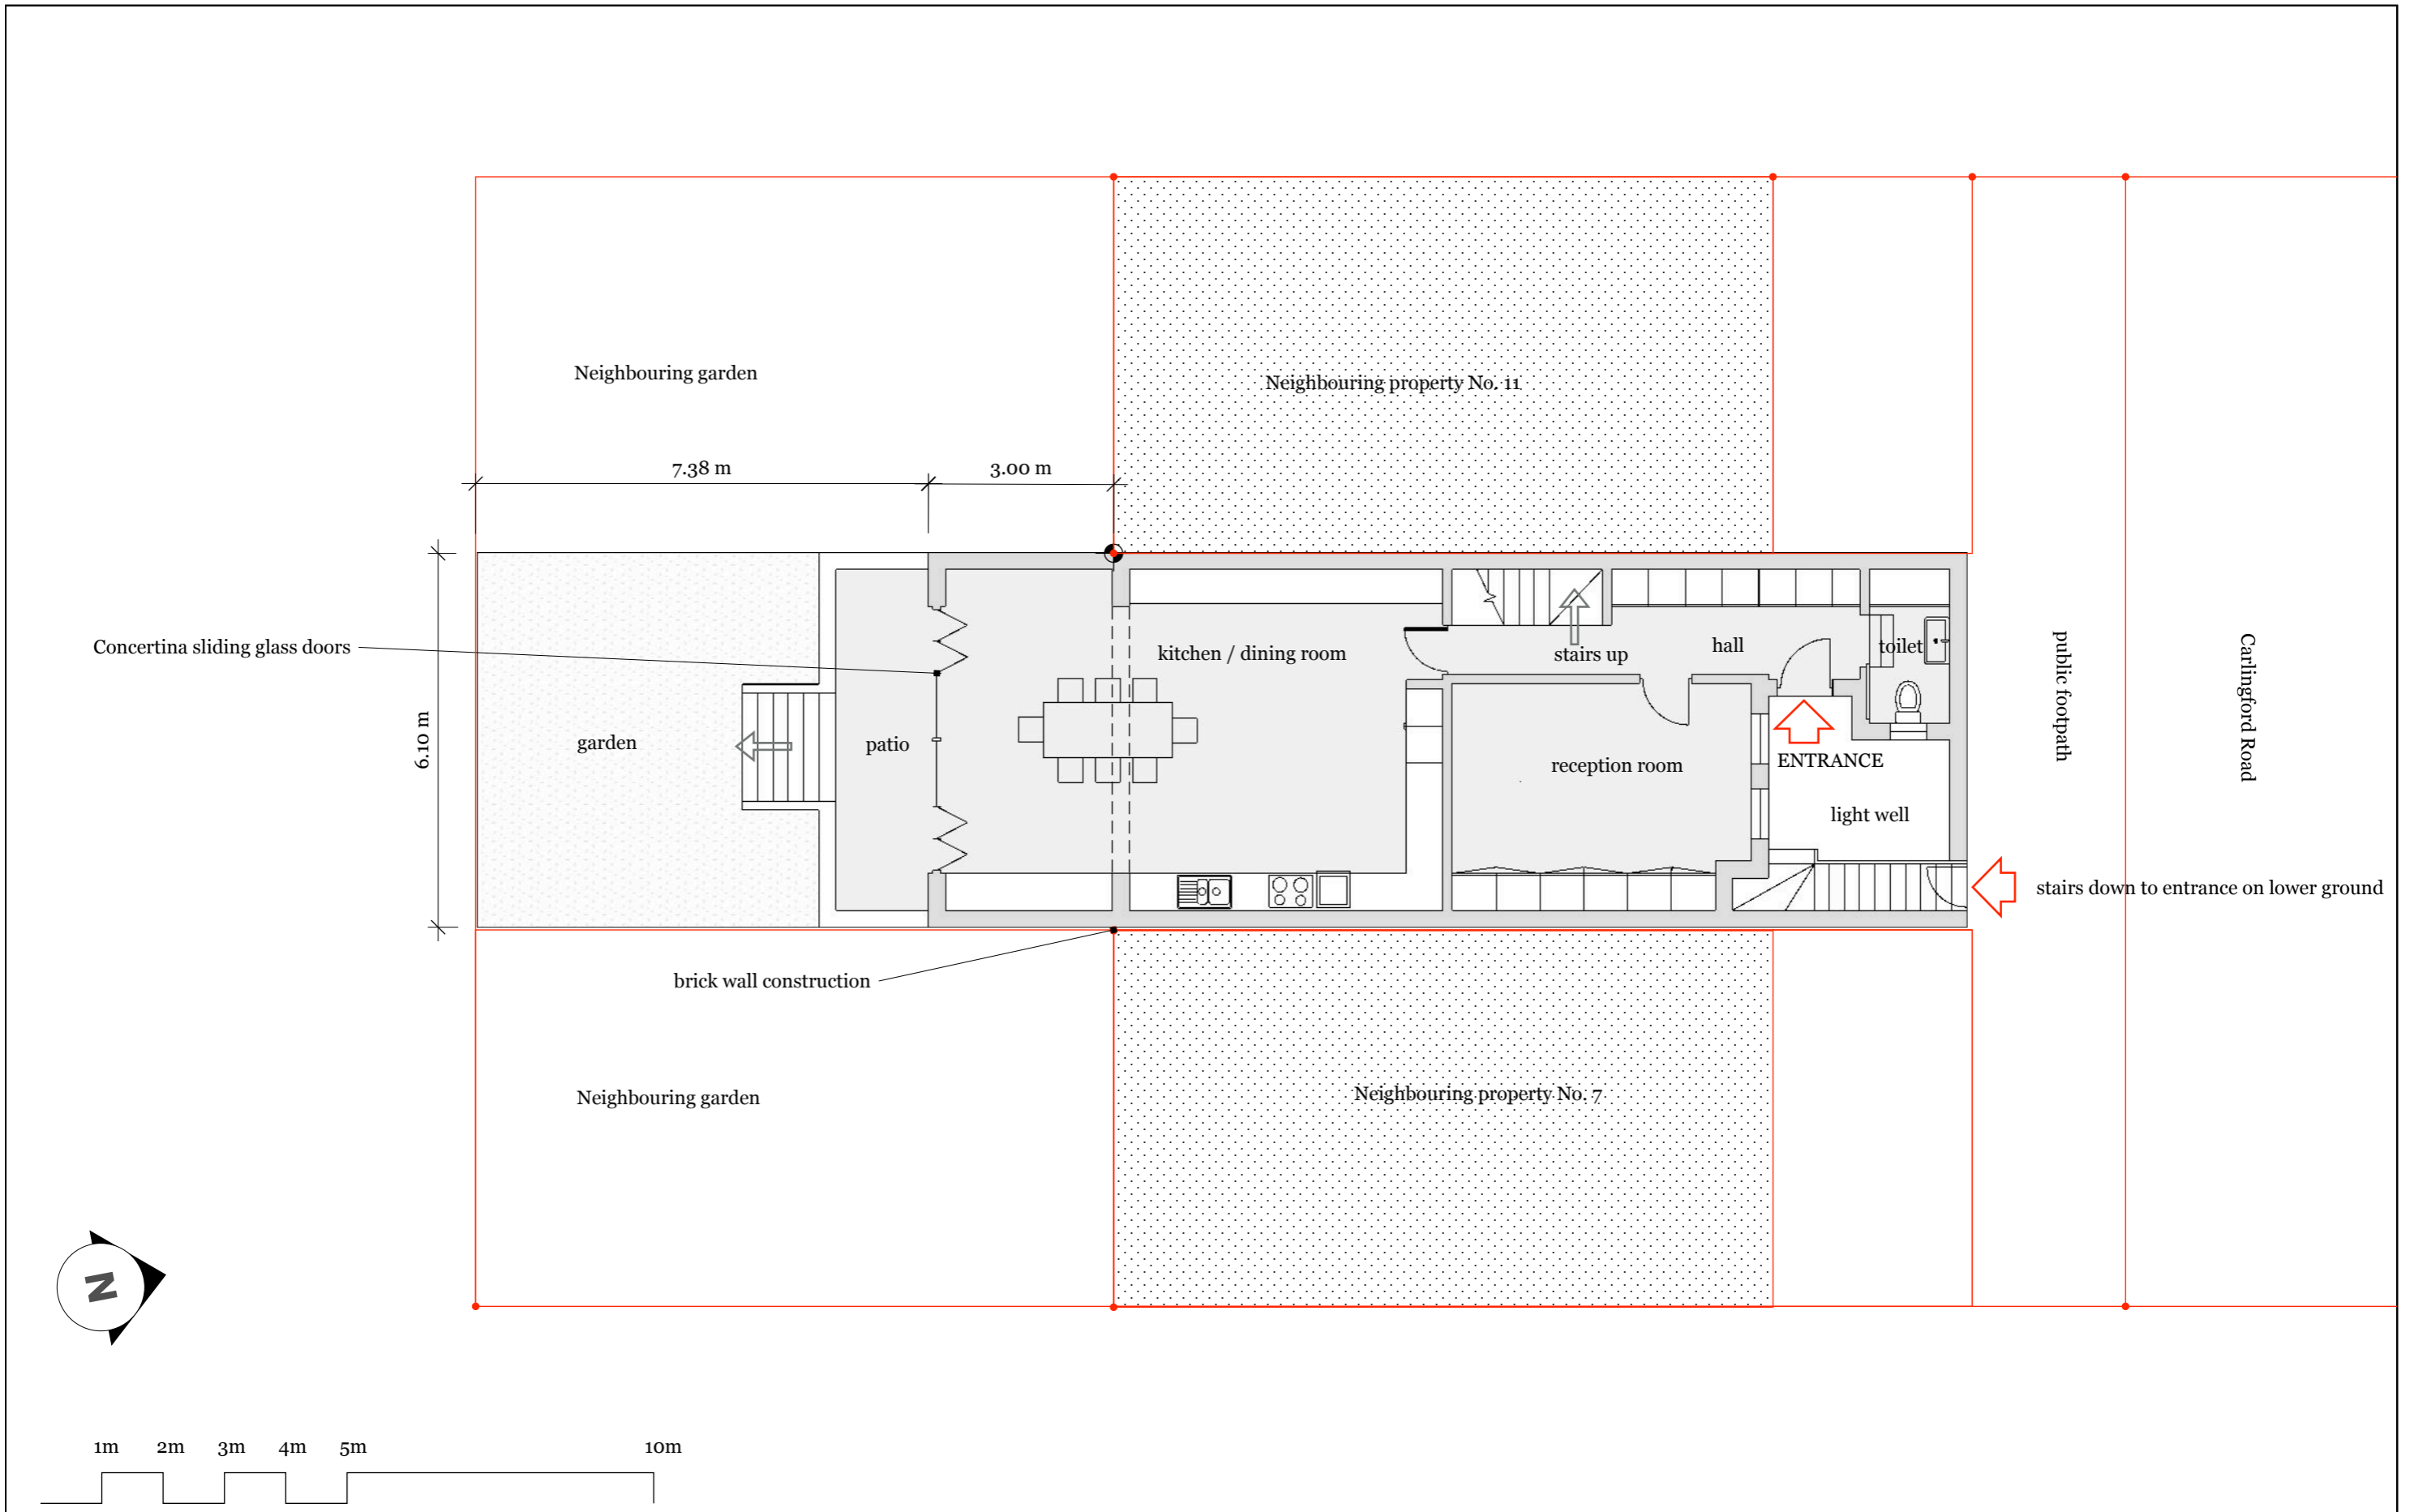

PROPOSED LOWER GROUND

1 : 100 on A4


FLAT 1, 9 CARLINGFORD ROAD

REVISIONS

	MM/DD/YY	REMARKS
1	___/___/___	...
2	13 /06 /2019	003
3	20 /06 /2019	004
4	02 /07 /2019	005
5	08 /08 /2019	006

06

A

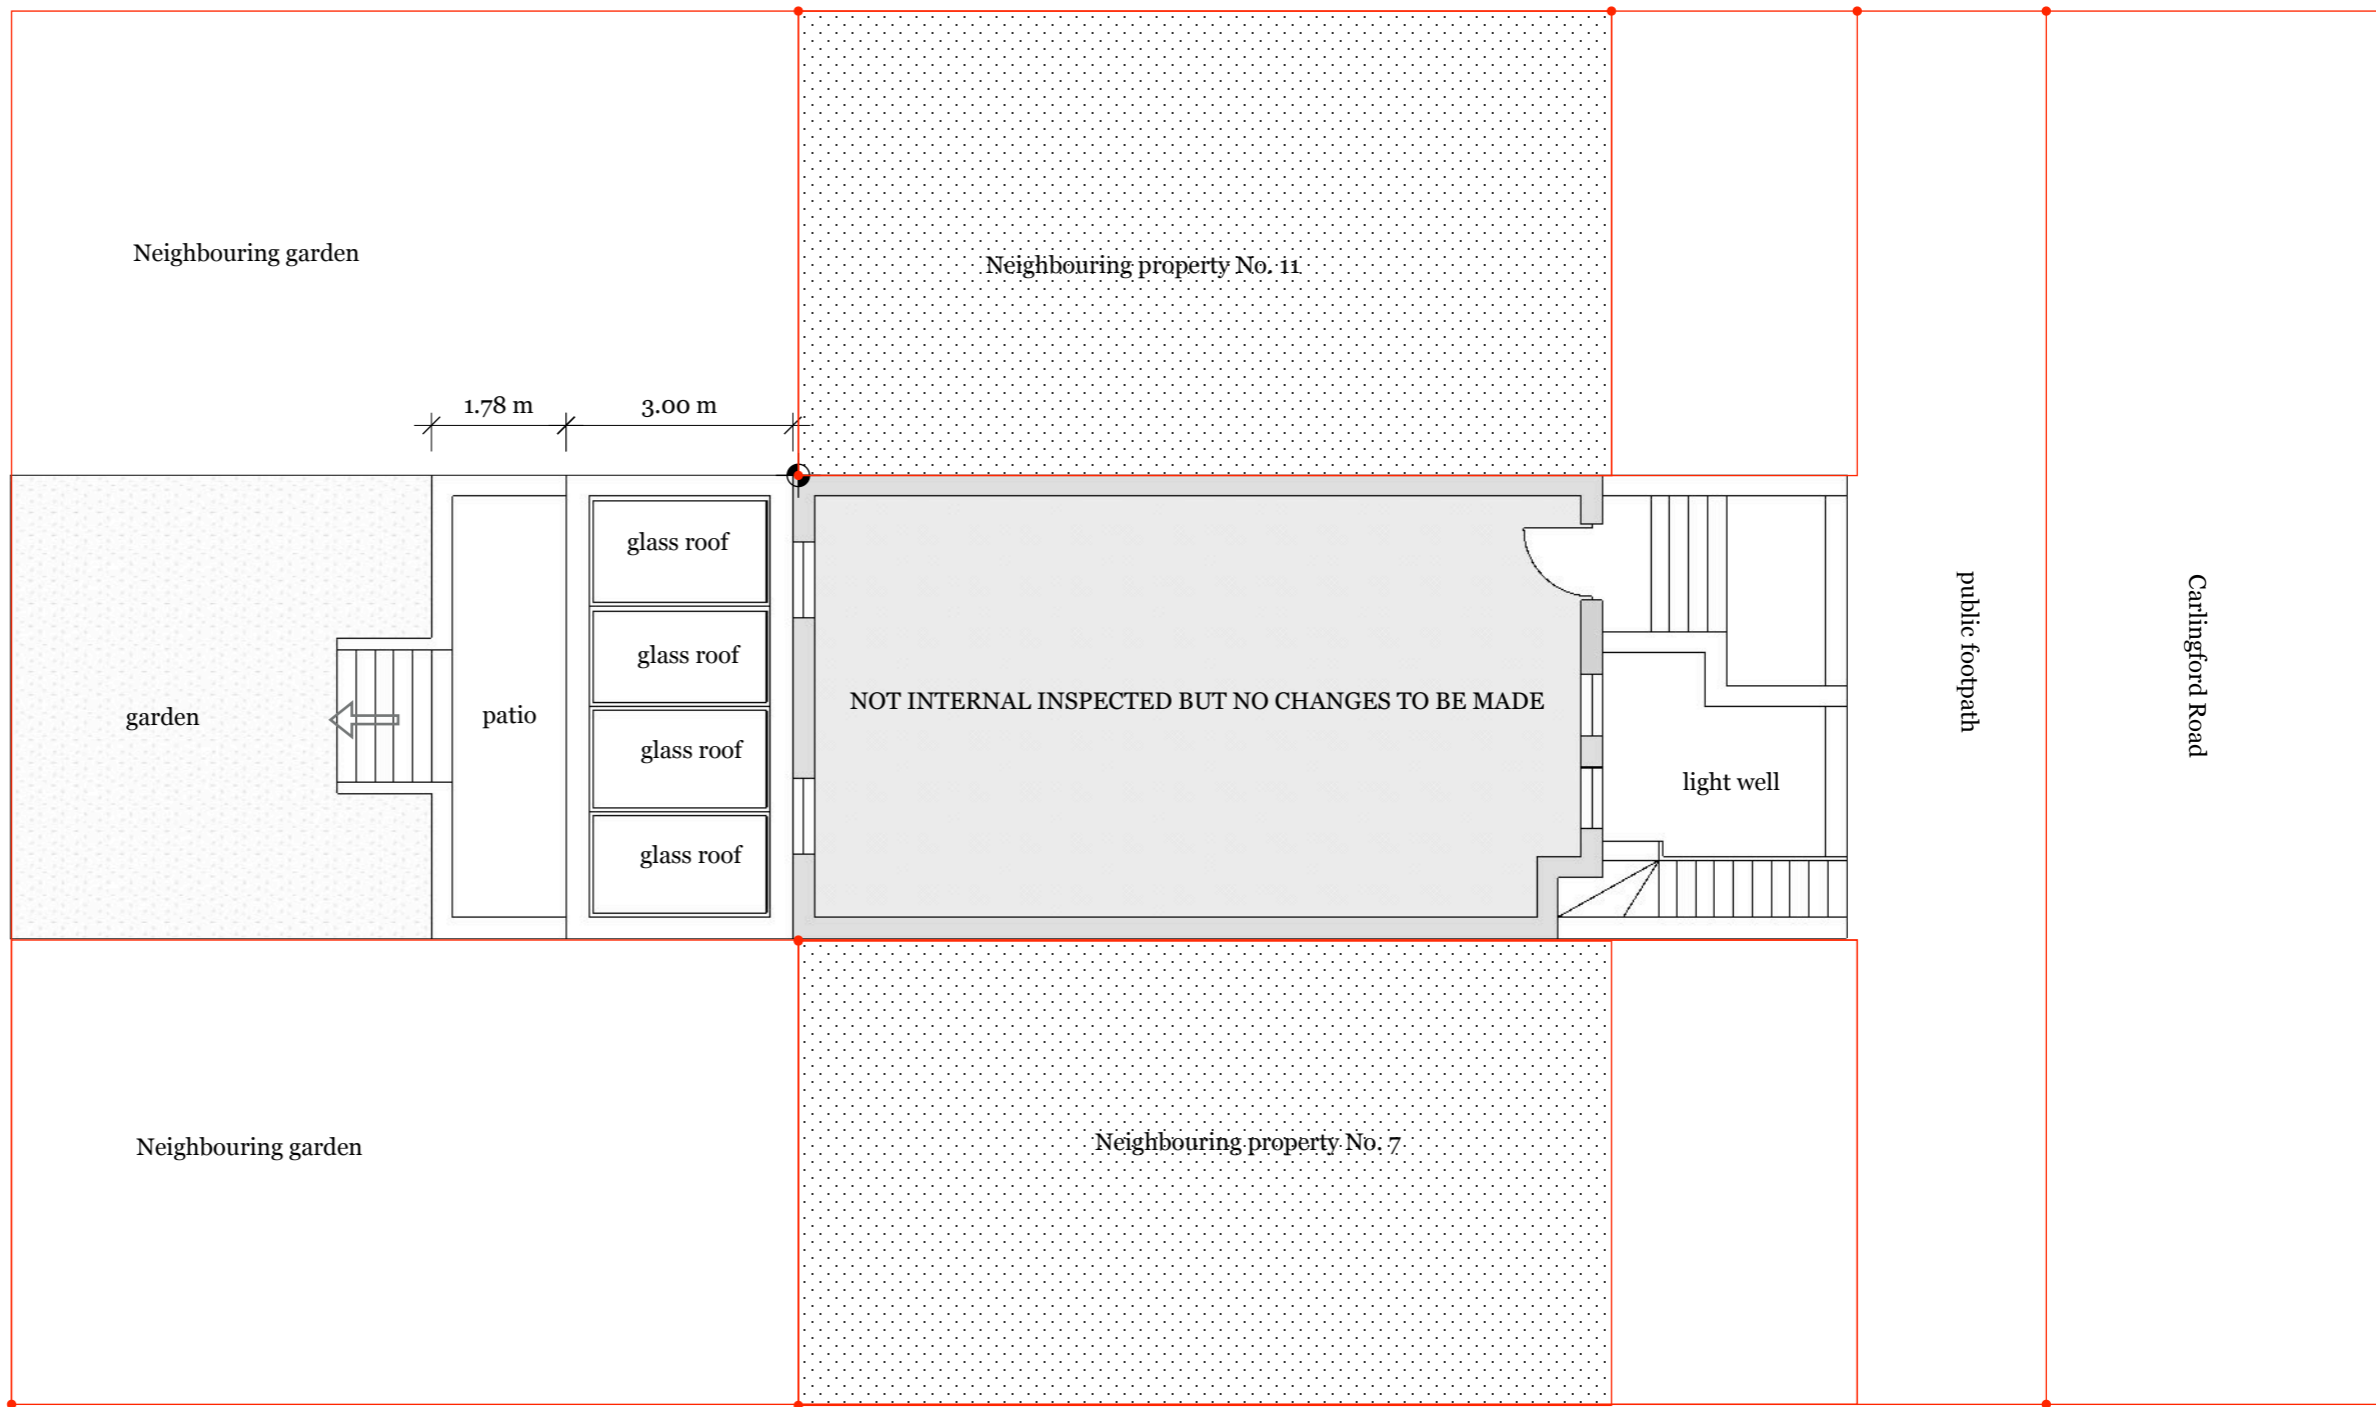

PROPOSED GROUND FLOOR


1 : 100 on A4

FLAT 1, 9 CARLINGFORD ROAD

REVISIONS

	MM/DD/YY	REMARKS
1	___/___/___	...
2	13 /06 /2019	003
3	20 /06 /2019	004
4	02 /07 /2019	005
5	08 /08 /2019	006

A 07


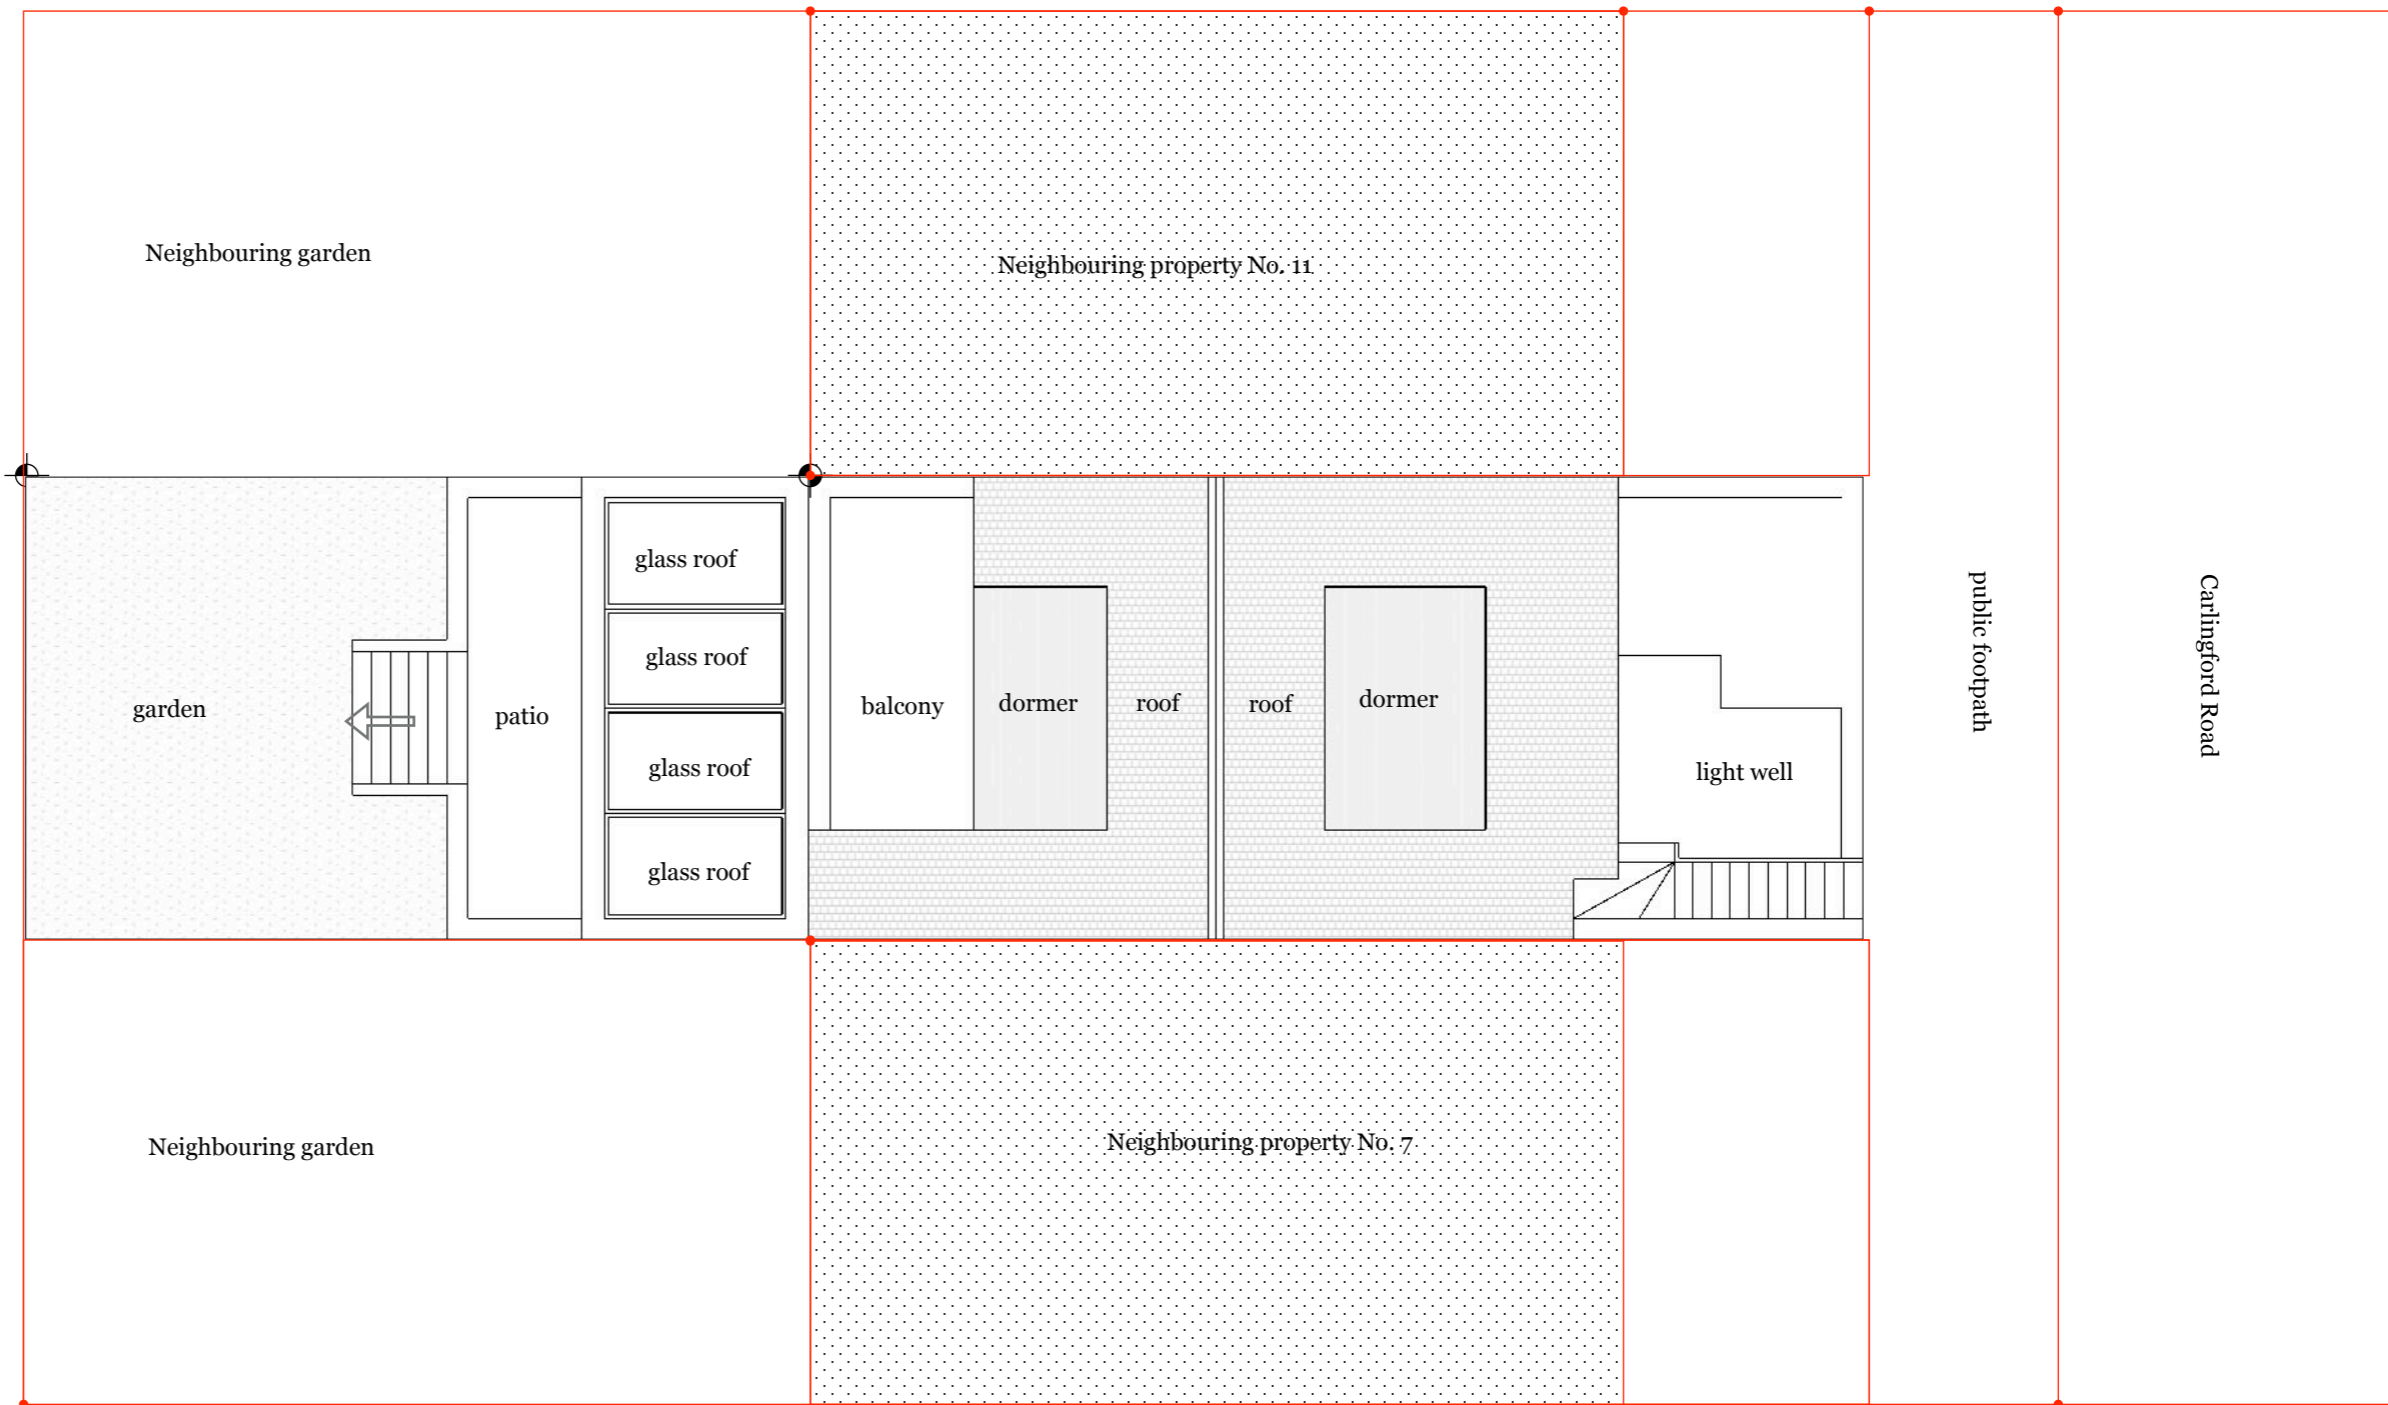


PROPOSED ROOF PLAN

1 : 100 on A4

FLAT 1, 9 CARLINGFORD ROAD

REVISIONS		
	MM/DD/YY	REMARKS
1	___/___/___	...
2	13 /06 /2019	003
3	20 /06 /2019	004
4	02 /07 /2019	005
5	08 /08 /2019	006

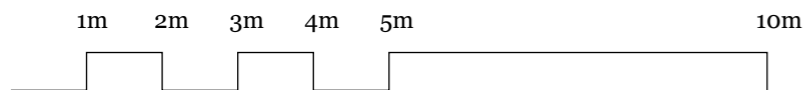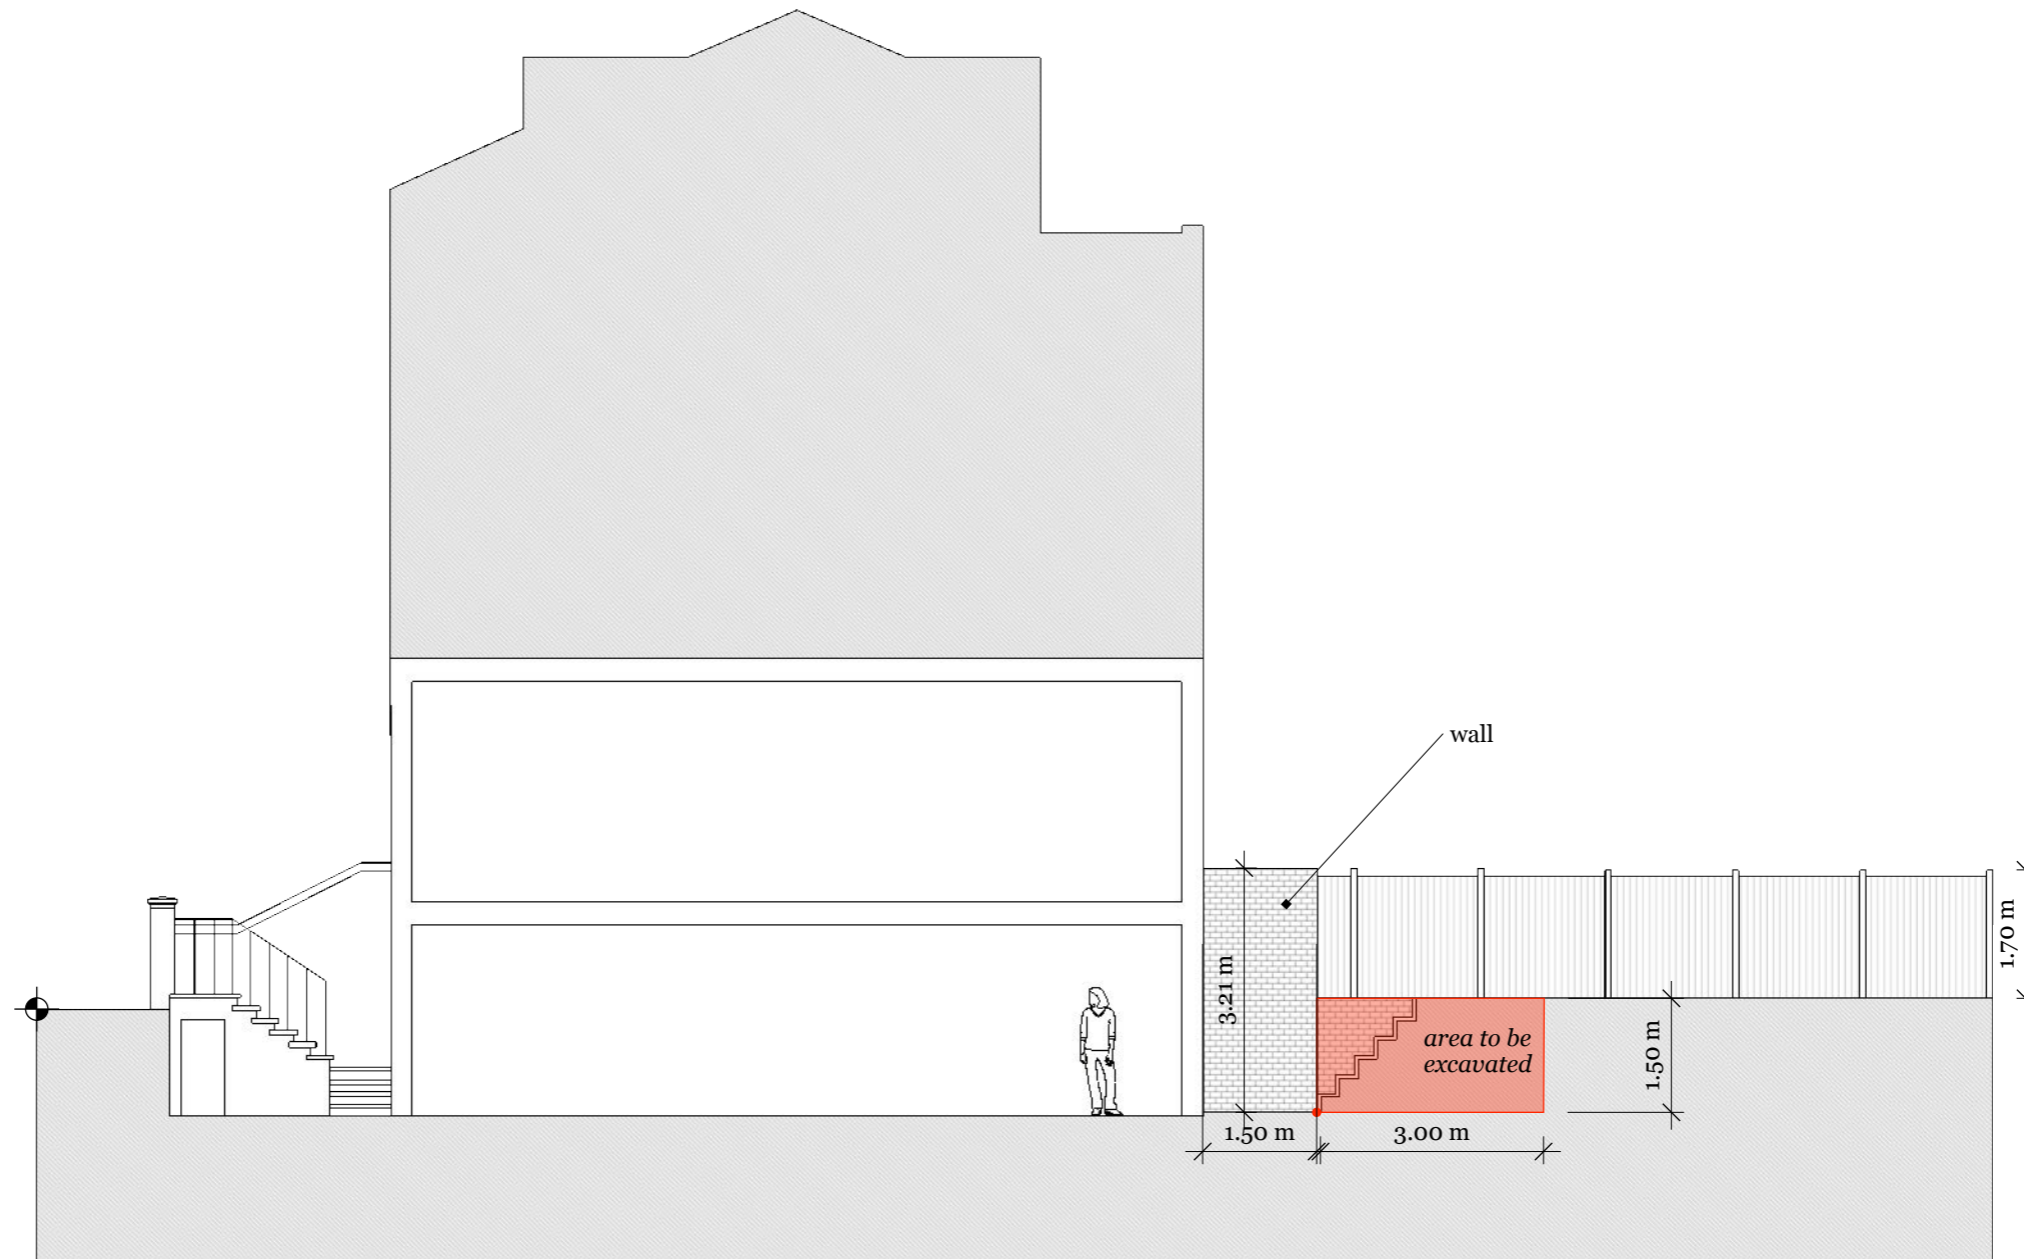

EXISTING SECTION CUT



1 : 100 on A4

FLAT 1, 9 CARLINGFORD ROAD

REVISIONS

	MM/DD/YY	REMARKS
1	___/___/___	...
2	13 /06 /2019	003
3	20 /06 /2019	004
4	02 /07 /2019	005
5	08 /08 /2019	006

A 09

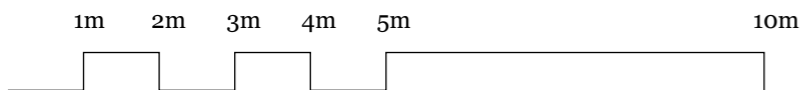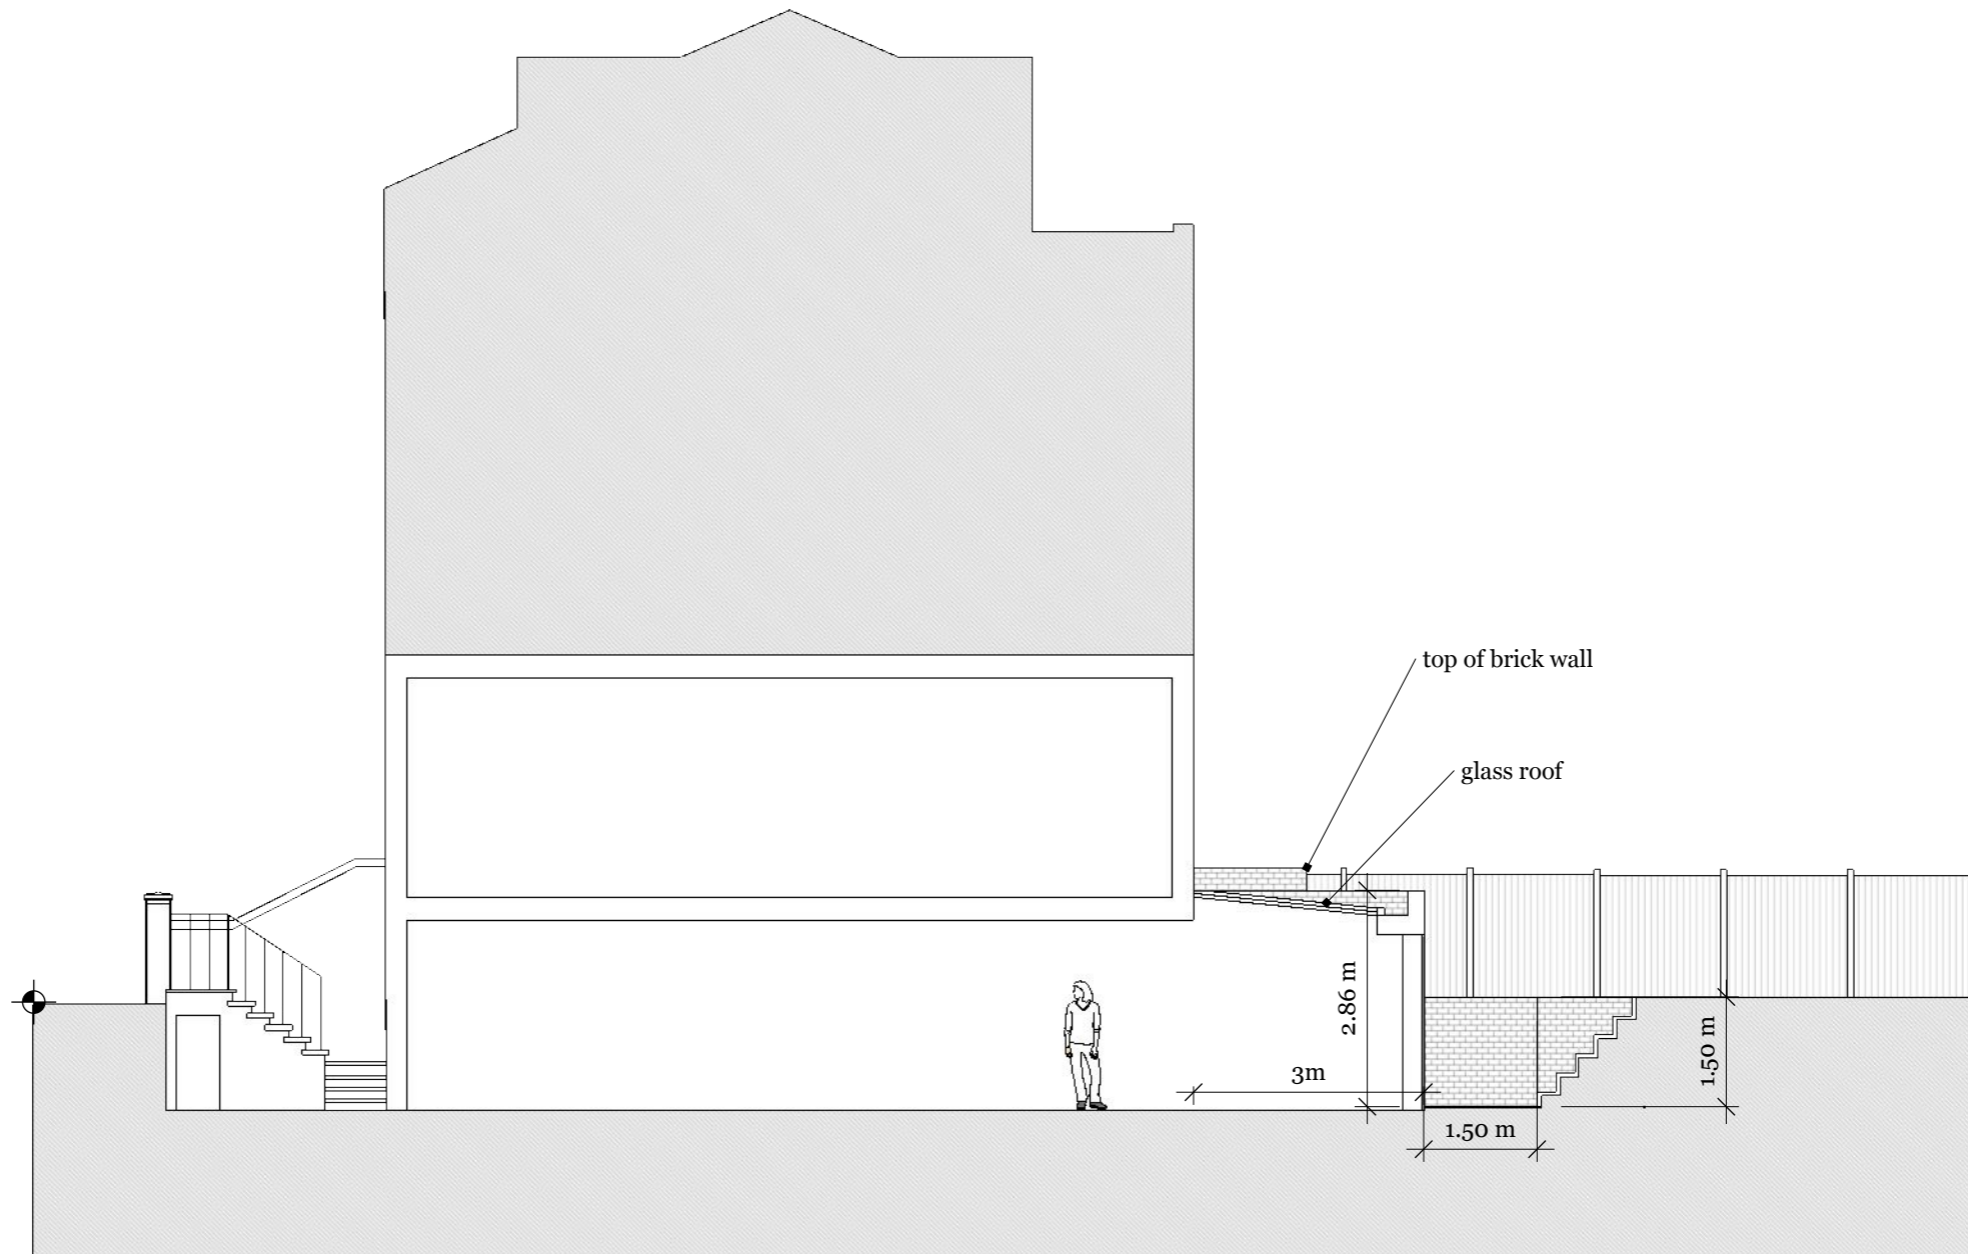

PROPOSED SECTION CUT

1 : 100 on A4

FLAT 1, 9 CARLINGFORD ROAD

REVISIONS

	MM/DD/YY	REMARKS
1	___/___/___	...
2	13 /06 /2019	003
3	20 /06 /2019	004
4	02 /07 /2019	005
5	08 /08 /2019	006

A 10