




SIDE ELEVATION OF THE GARDEN ROOM 4x5 m

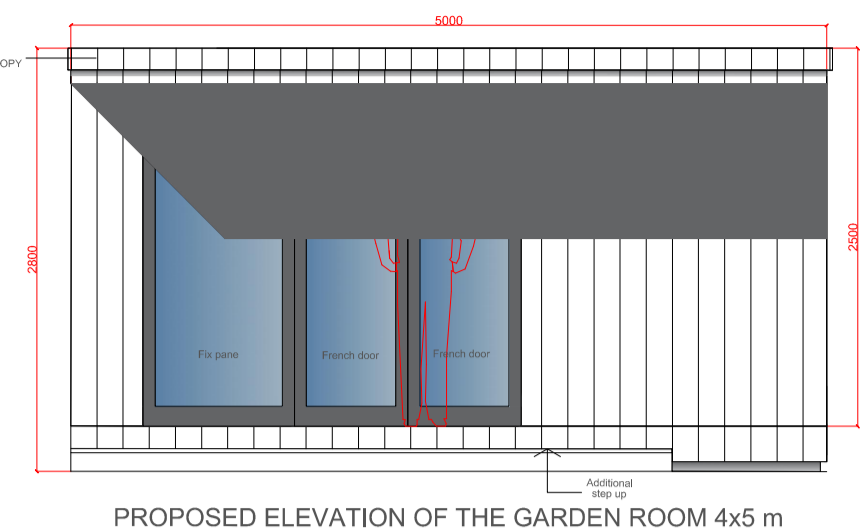



PROPOSED ELEVATION OF THE GARDEN ROOM 4x5 m

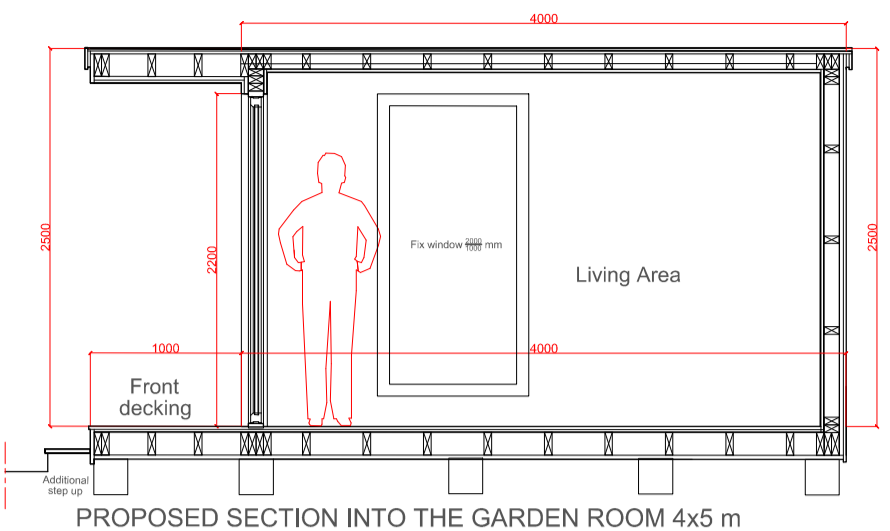


PROPOSED SECTION INTO THE GARDEN ROOM 4x5 m

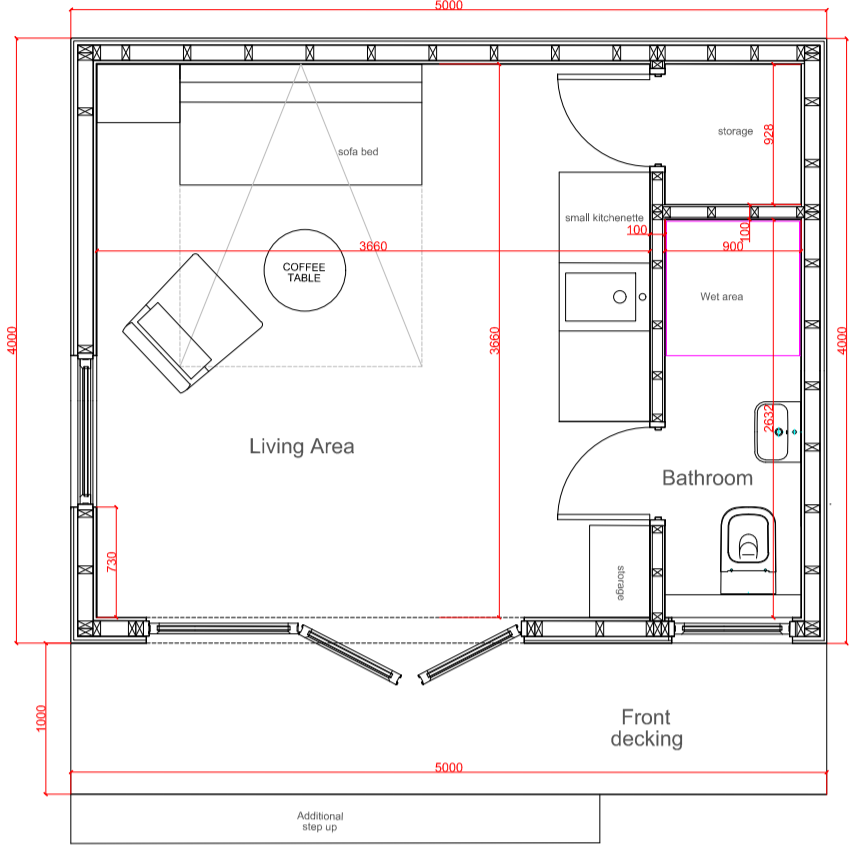

PROPOSED PLAN OF THE GARDEN ROOM 4x5 m

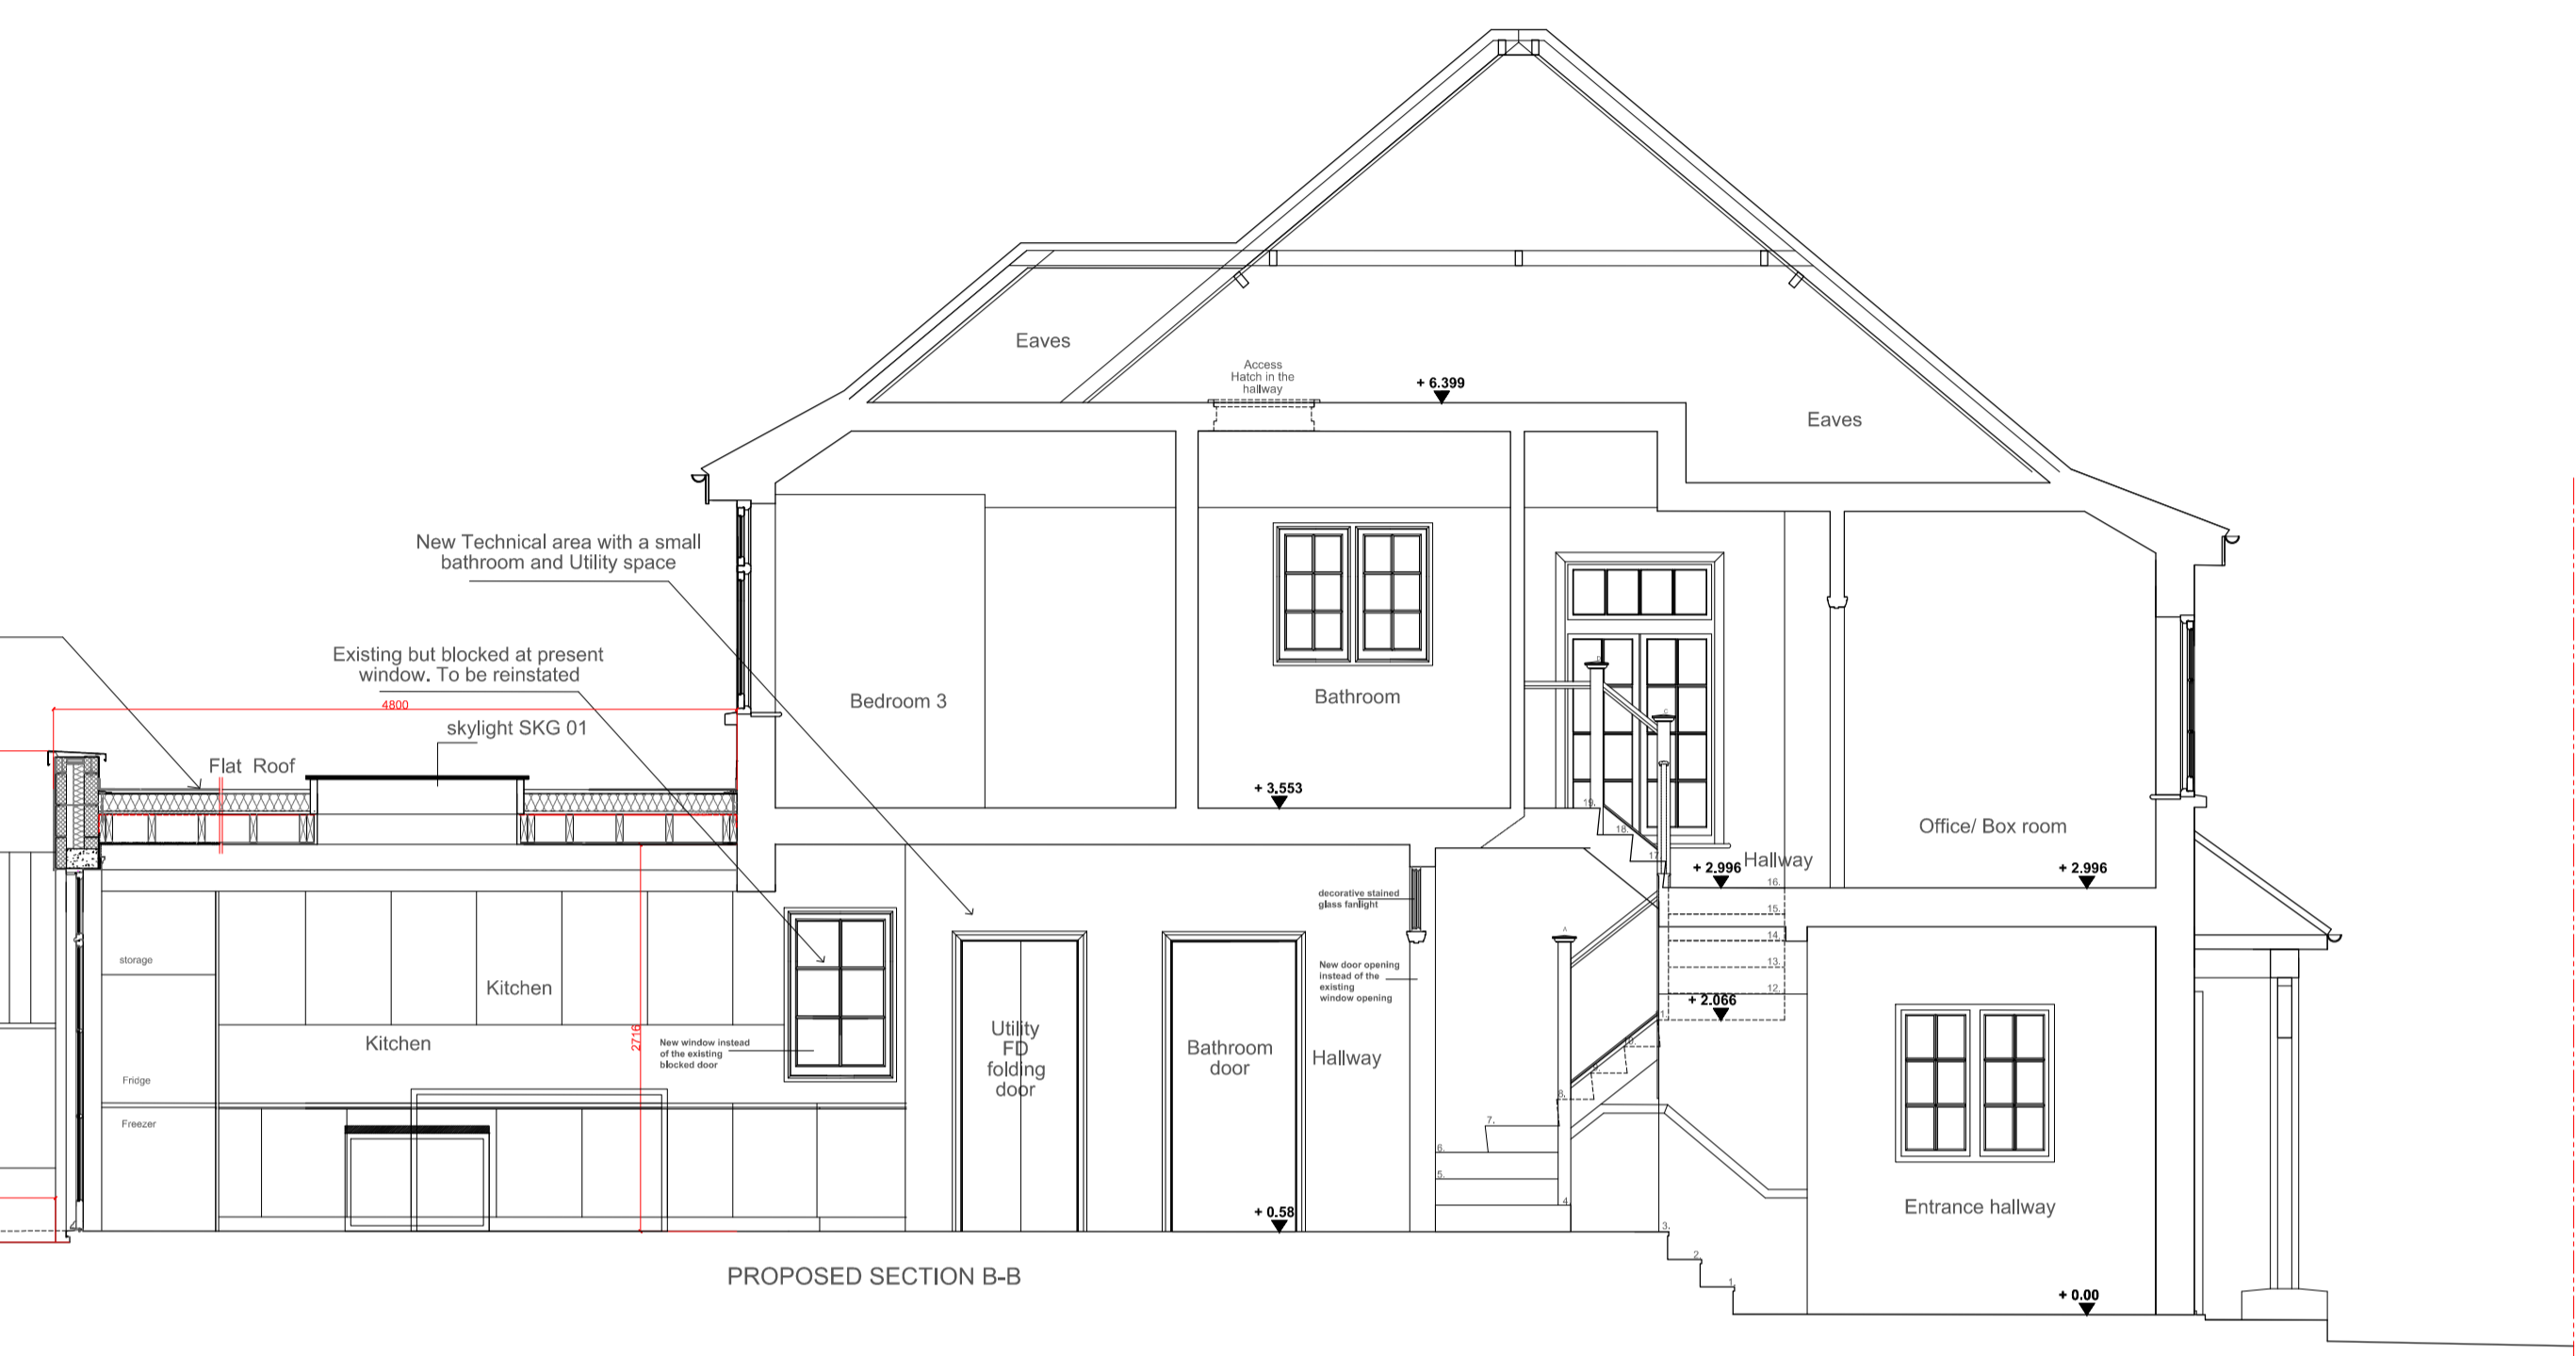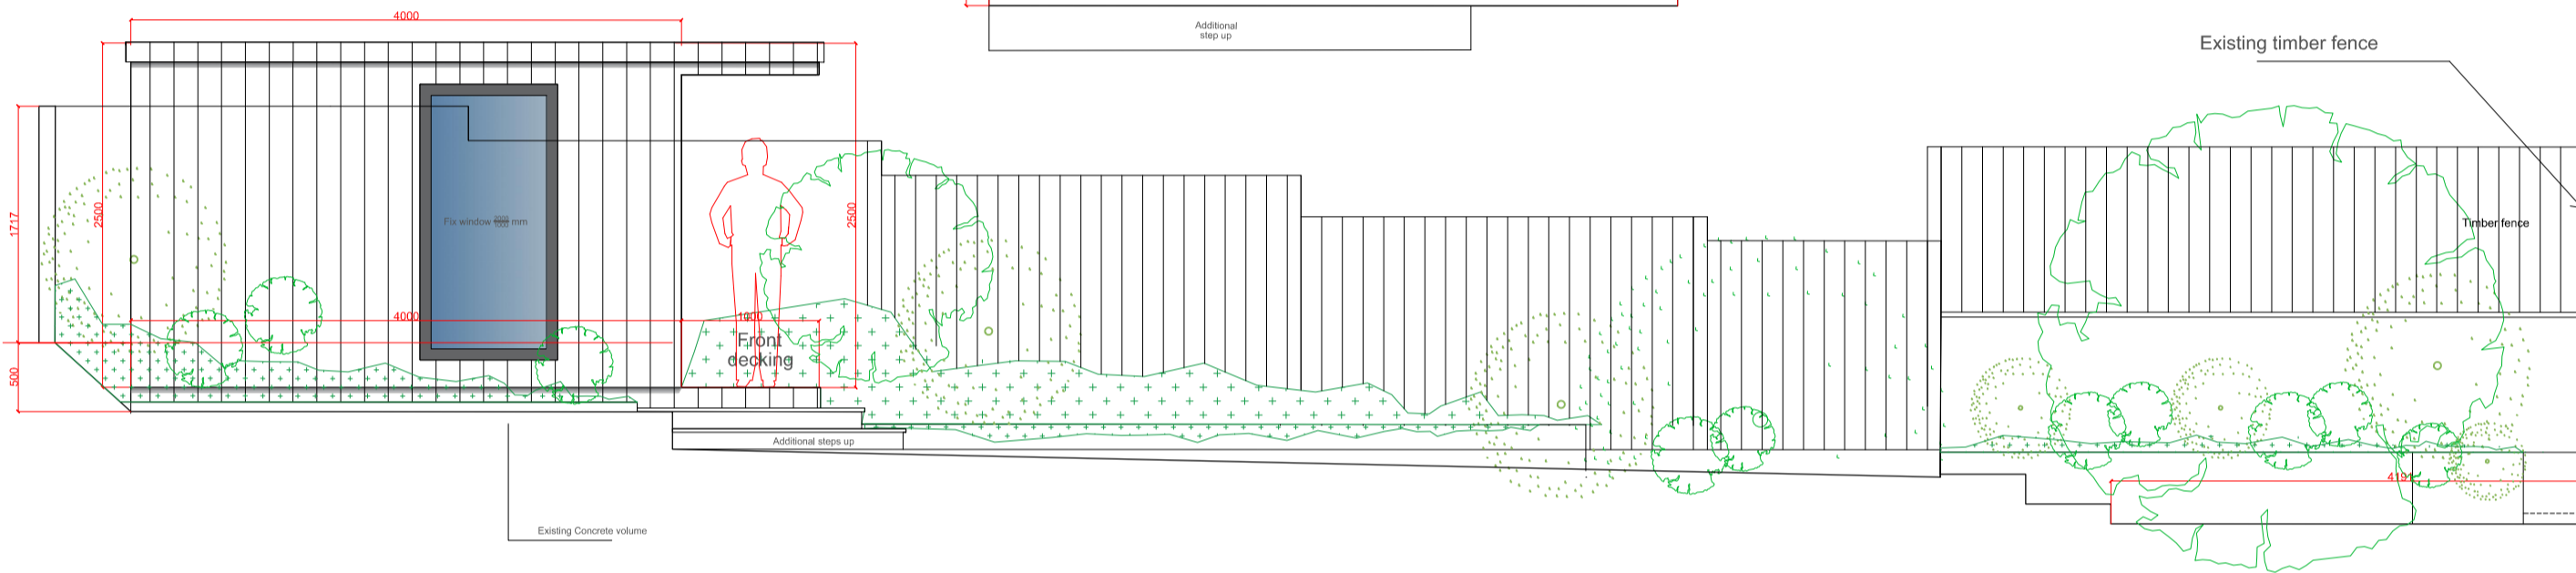


PROPOSED SECTION B-B

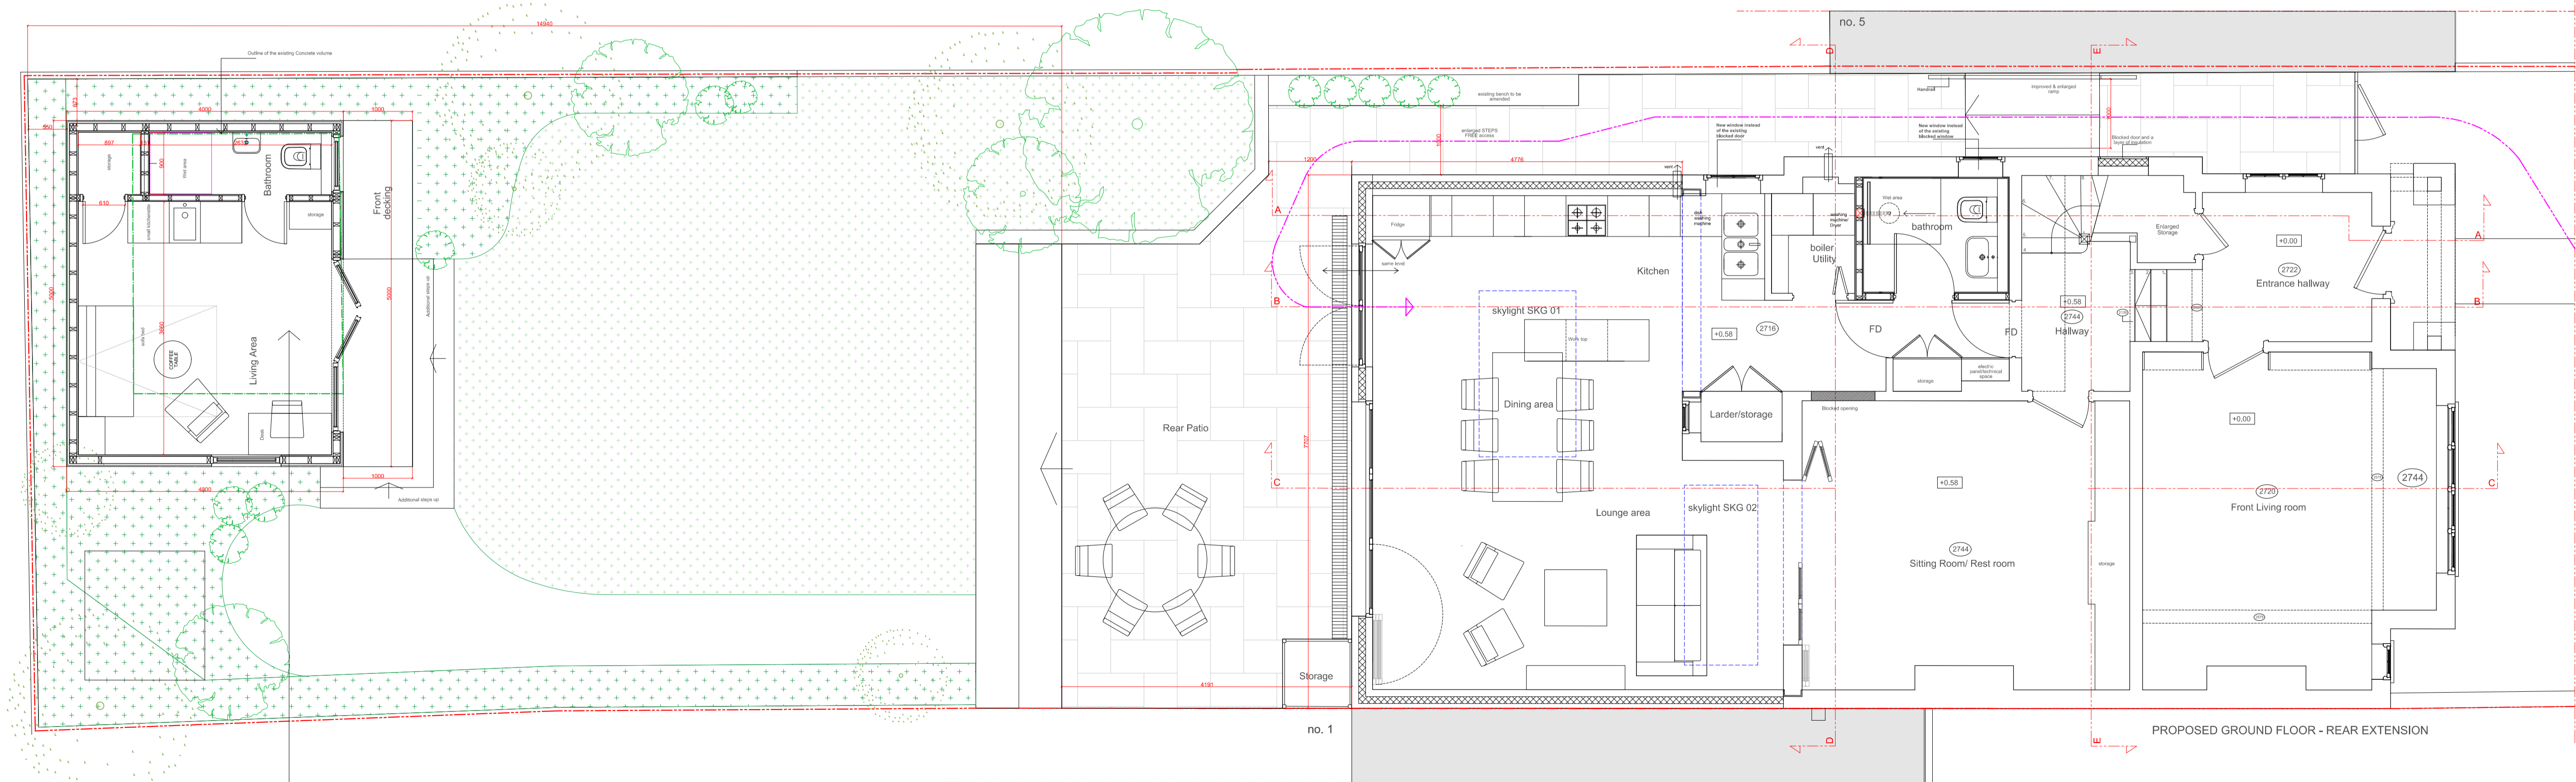

PROPOSED GROUND FLOOR - REAR EXTENSION

PROPOSED GARDEN ROOM

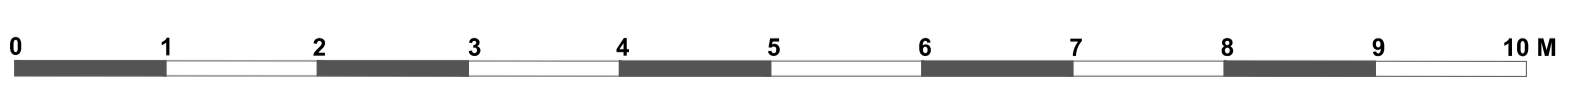

GEORGIA CRISTEA ARCHITECT 17 RIFON, ROAD, LONDON N17 6ES Tel: 0751 411 2736 georgio.cristea@gmail.com	scale: 1:50 @A1		PROJECT ADDRESS: 3 Makepeace Avenue Highgate London N6 6EL	DWG NO: 018/09R
	date: 20.06.19		DO NOT SCALE FROM THIS DRAWING check all dimensions on site or with architects	PROPOSED GARDEN WITH GARDEN ROOM client: Carole and Dr. Richard Thomas Project No.: 018