


Notes:  
 Copyright belongs to M A King Plans  
 Linear dimensions are in millimetres  
 Levels are in metres  
 All dimensions to be checked on site

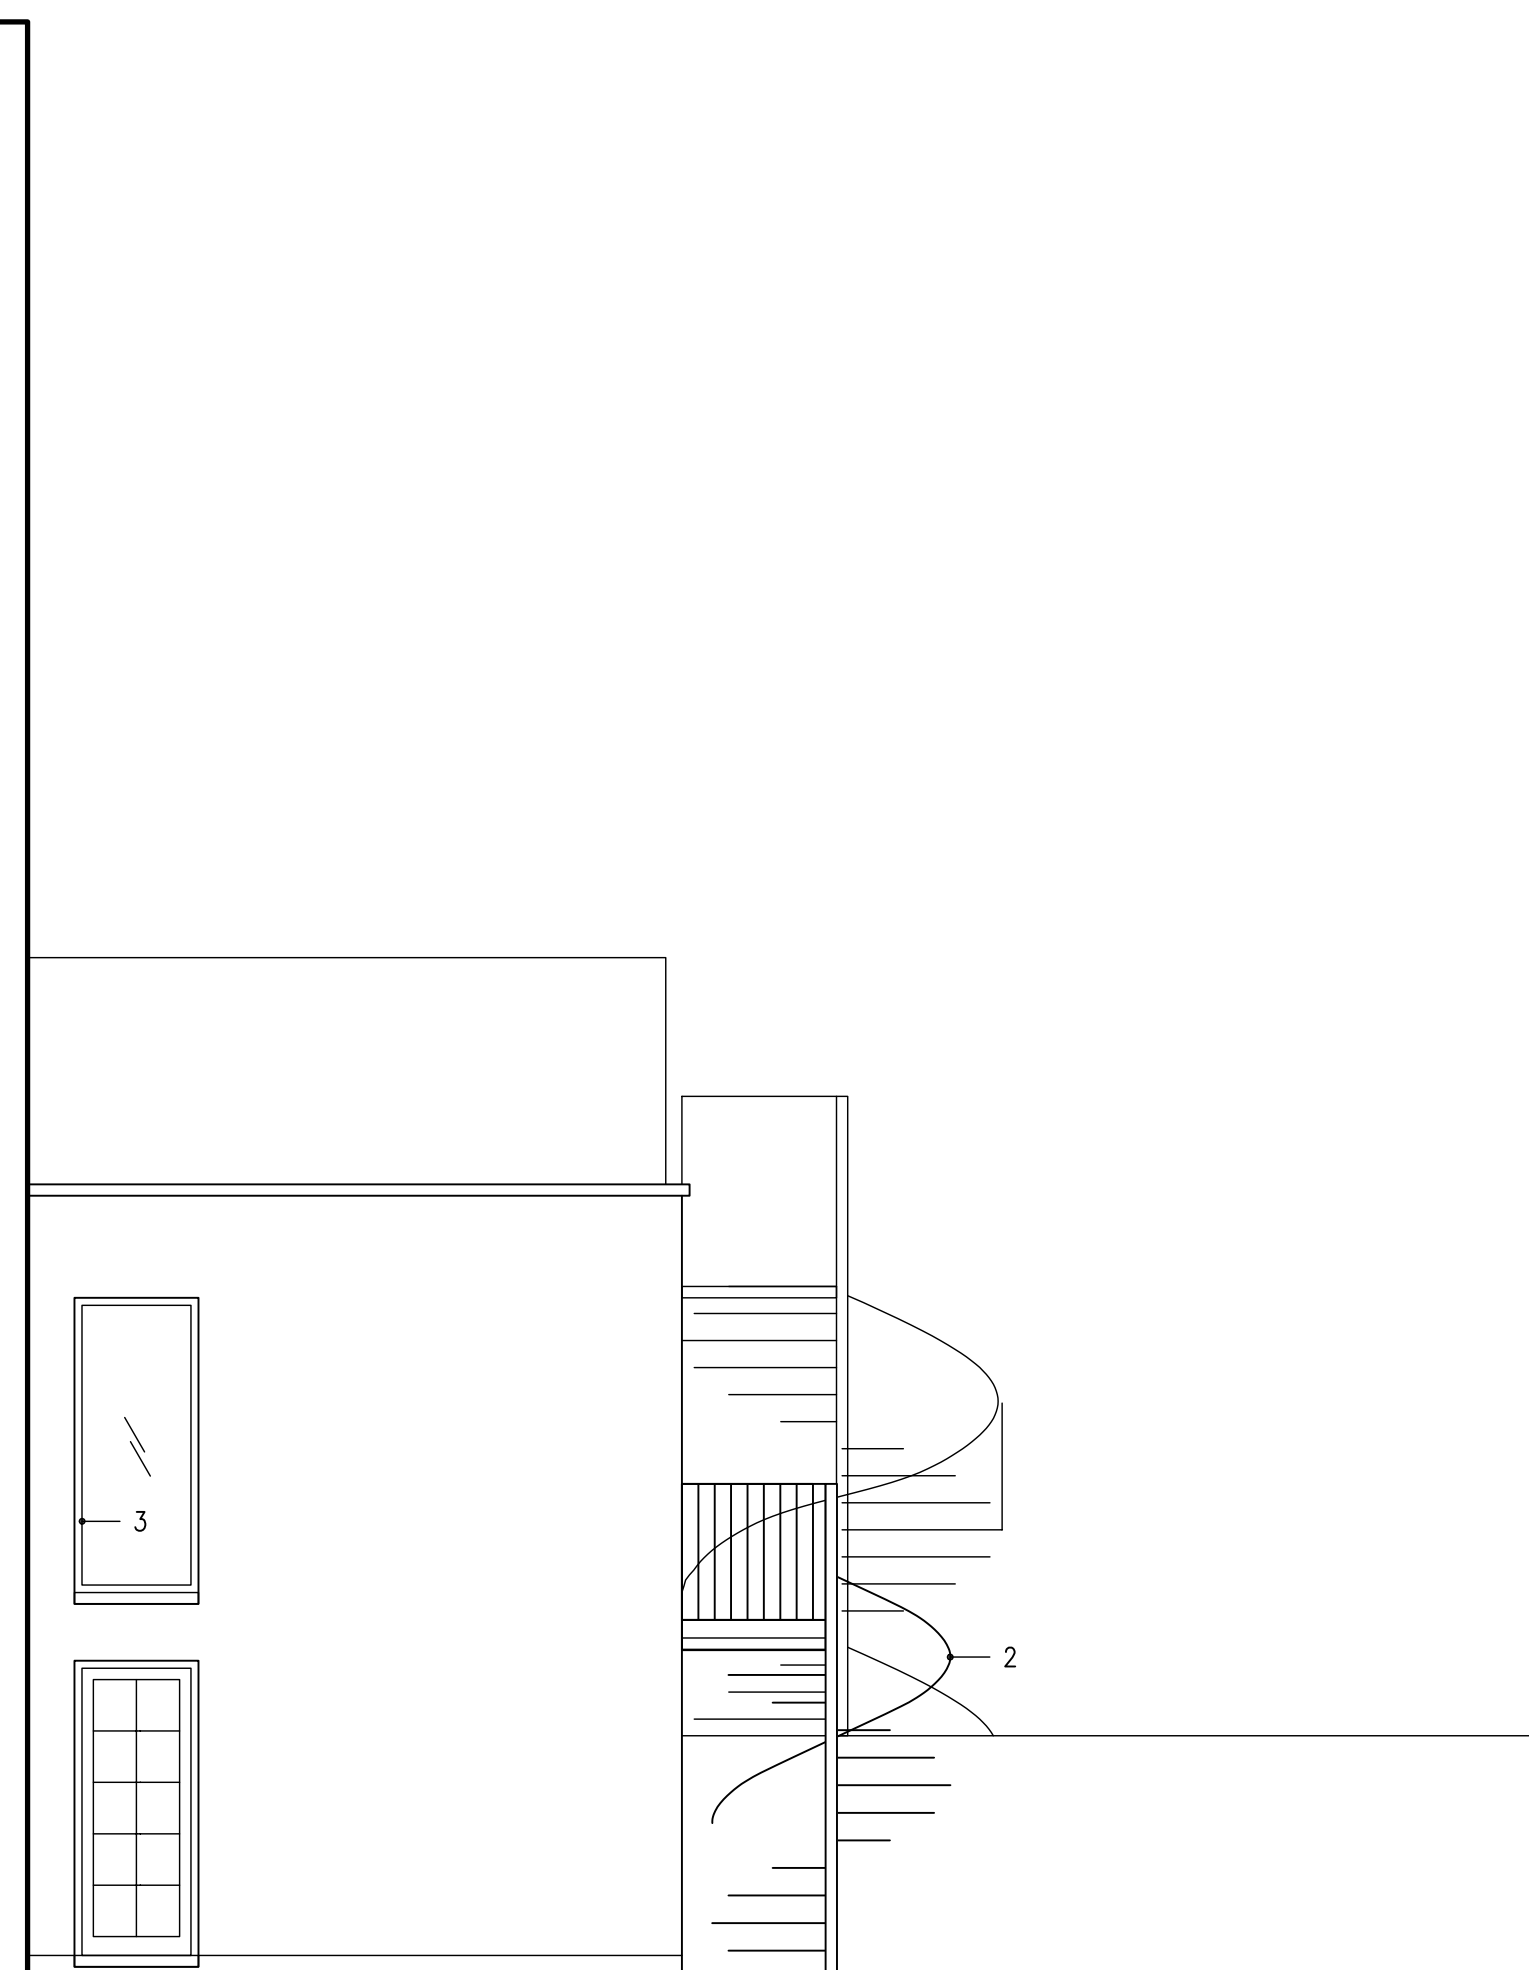

Rear



Rear Side



B 31.07.19 Mirror spiral stair  
 A 30.07.19 Change to spiral stair

**M A King Plans**  
 2A Theobalds Road  
 London WC1X 8PN  
 07976 603076  
 makingplans@btopenworld.com

Project  
 115 Torriano Avenue  
 London  
 NW5 2RX

Title  
 Elevations as Proposed

Drawn/Checked	mak	CO
Date	June 2019	
Scale	1/100 @ A3, 1/50 @ A1	
Project Number	OC115TA	
Drawing No/Revision	A0211	B