
PROPOSED SECTION AA

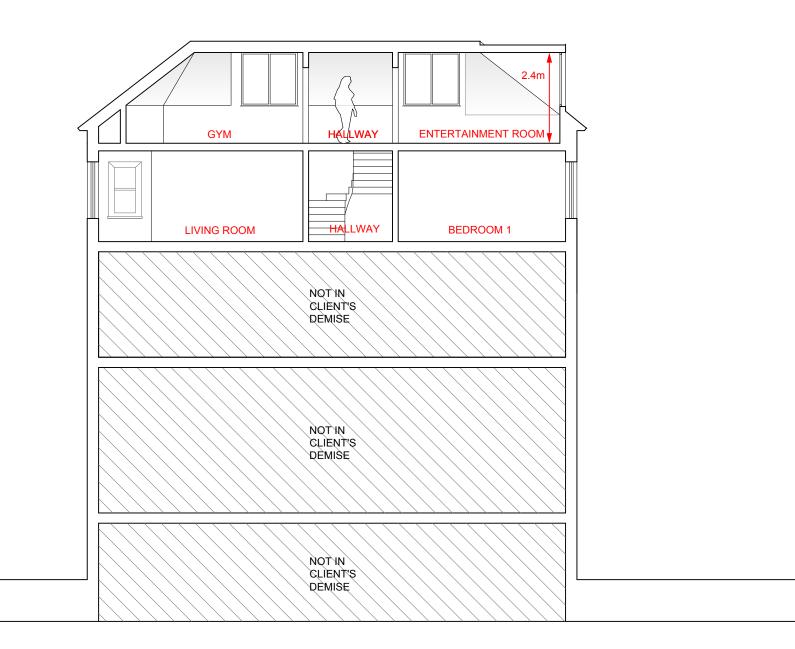

Work Package	Cost Check	Info/Briefing	Tender	Contract	Construction	Date	Revision	Description	Drawn by	Date	Ref.	Revision Drawn by	Project 20 Thurlow Road	Project Code	Drawing Number	Rev.
-						15.03.2018		Proposed Section AA						Project Code Drawing Number Rev.		
						20.03.2018		Proposed Section AA					Subject Proposed Section AA 20 Thurlow Rd LONDON NW3 5PP, UK	1802	250	E
						16.05.2018		Roof raised by 400mm, dormer added								
						30.11.2018		Dormers reduced in size		1						
						28.01.2019	E	Amendments according to pre-app report from Nora-Andreea Constantinescu from 14/12/2018								
													Architects ZAP Architecture			
													365 High Street London E15 407	Date 28.01.2019 Scale 1:100 at A3		
										1			T: 020 37614996 E: info@zaparchitecture.com			
										1						
~						_		-								

Disclaimer - Use of this Information UNCONTROLLED INFORMATION

This dwg document is an uncontrolled version issued to enable the recipient to use this information at their own risk. The issuer accepts no liability for any such use. Design development is orgoing and so may affect this dwg uncontrolled information. drawings and documents USE AT RECIPIENT'S RISK ONLY

It is the duty of the recipients of electronic transmissions to be avare that their system may be composed by the aware that their system may the composed by the same their system is the transmission and that they be satisfied that measures are in place to prevent such an occurrence.

No responsibility or liability whatsoever will be accepted by ZAP if the recipient's computer system is corrupted by information transmitted from ZAP computers and/or for any delays or other losses arising out of or caused by transmission.

Viruses: Although we have taken steps to ensure that this e-mail and attachments are free from any virus, we advise that in keeping with good computing practice the recipient should ensure they are actually virus free.

Confidentially: This information is intended for the named recipients only and may be confidential. If it has come to you in error you must ake no action based on the contents, nor must you copy or show them to anyone; please notify ZAP and highlight the error.

Please note that we work natively in AutoCAD which produces dwg format drawings and we are aware that line styles do not convert correctly between dwg and dgn formats. We therefore cannot quarantee the completeness or accuracy of the information in the ssued dwgs files and as a reference for the validity and accuracy of this information.

The contents of these drawings have been prepared solely for their use on this project and no other person or organisation should place reliance upon this information.





0 1000 2000

PLANNING

