



NOTES


All dimensions to be checked on site.
© Casswell Bank Architects. All rights described in chapter IV of the Copyright Designs and Patents Act 1988 have been asserted.

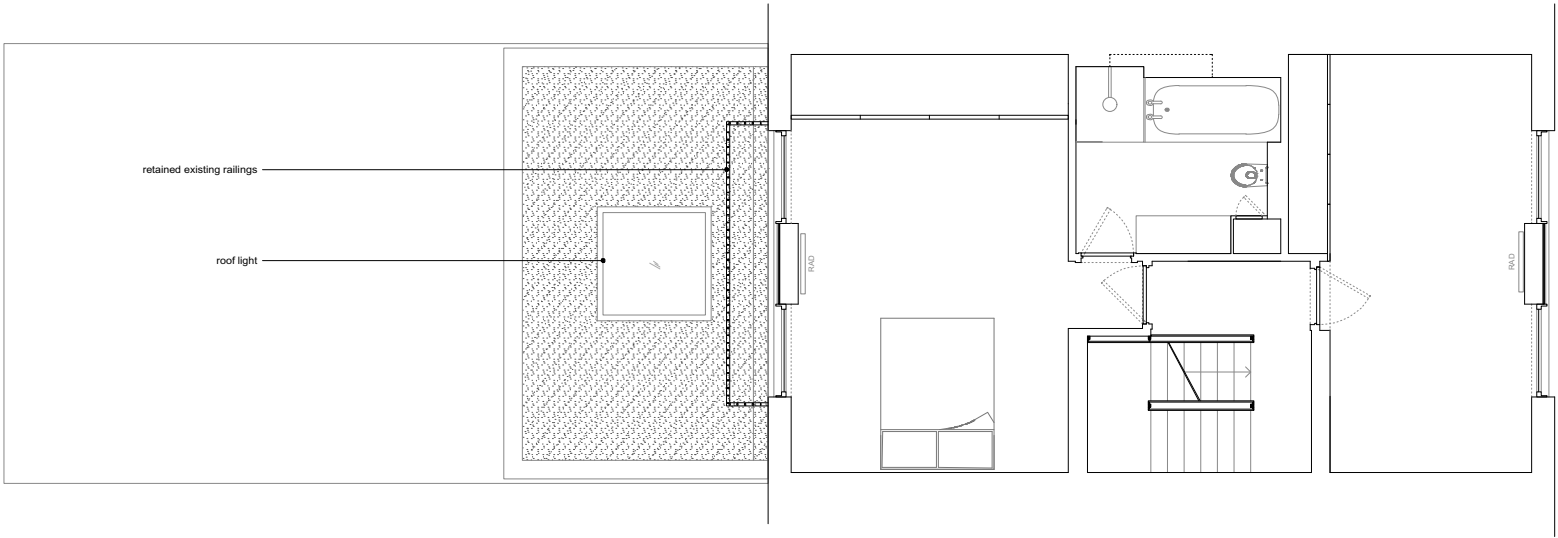

First Floor

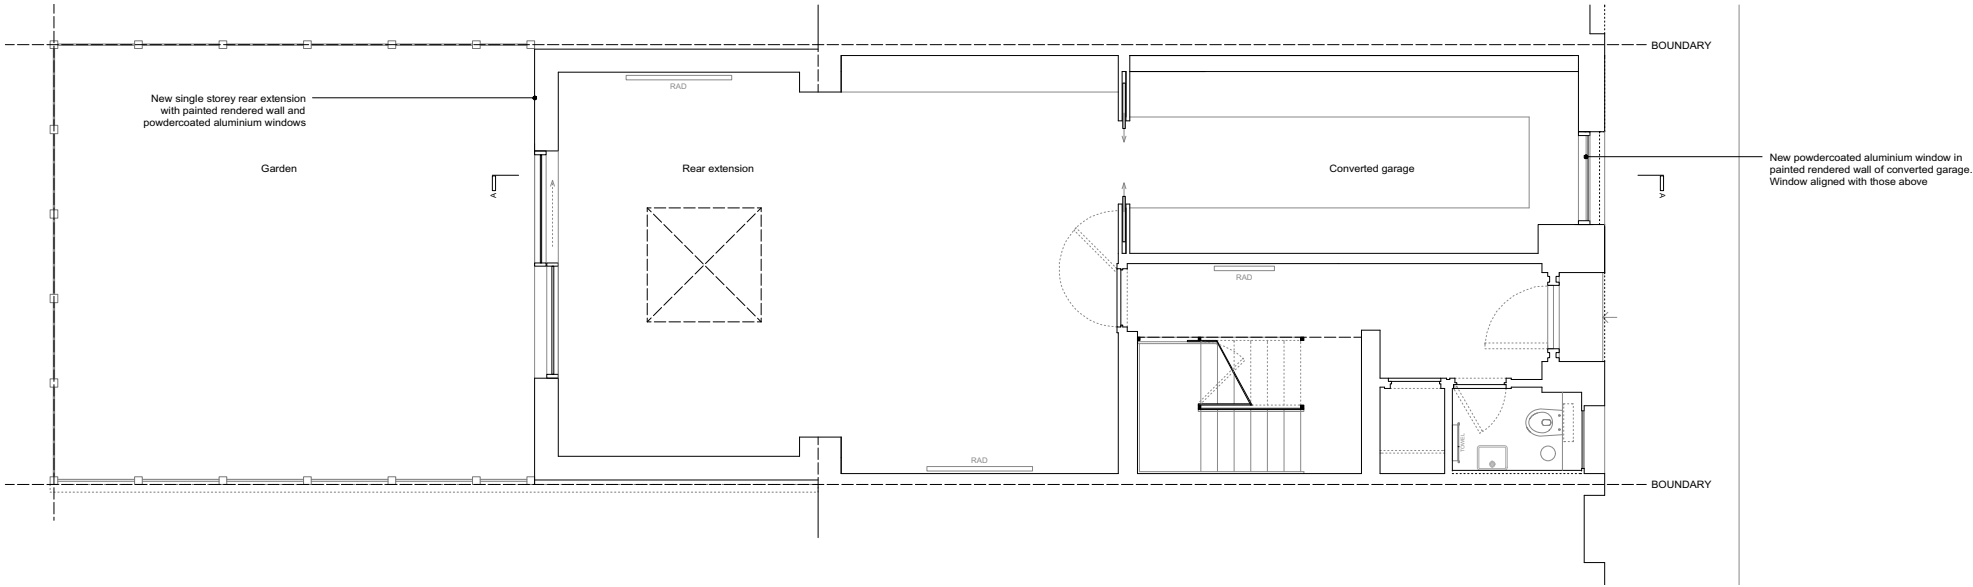

Ground Floor

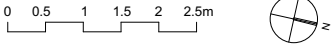

For Planning

Proposed
Ground floor + 1st floor

137 25 Brocas Close
Casswell Bank Architects
Capital House, 42 Weston Street,
London, SE1 3QD
tel 020 7407 1230

Scale 1:50 @ A1
Date 08.08.19
Drwg 137_L12_01
1:100 @ A3