



Internal Room Elevation

Scale: 1:10

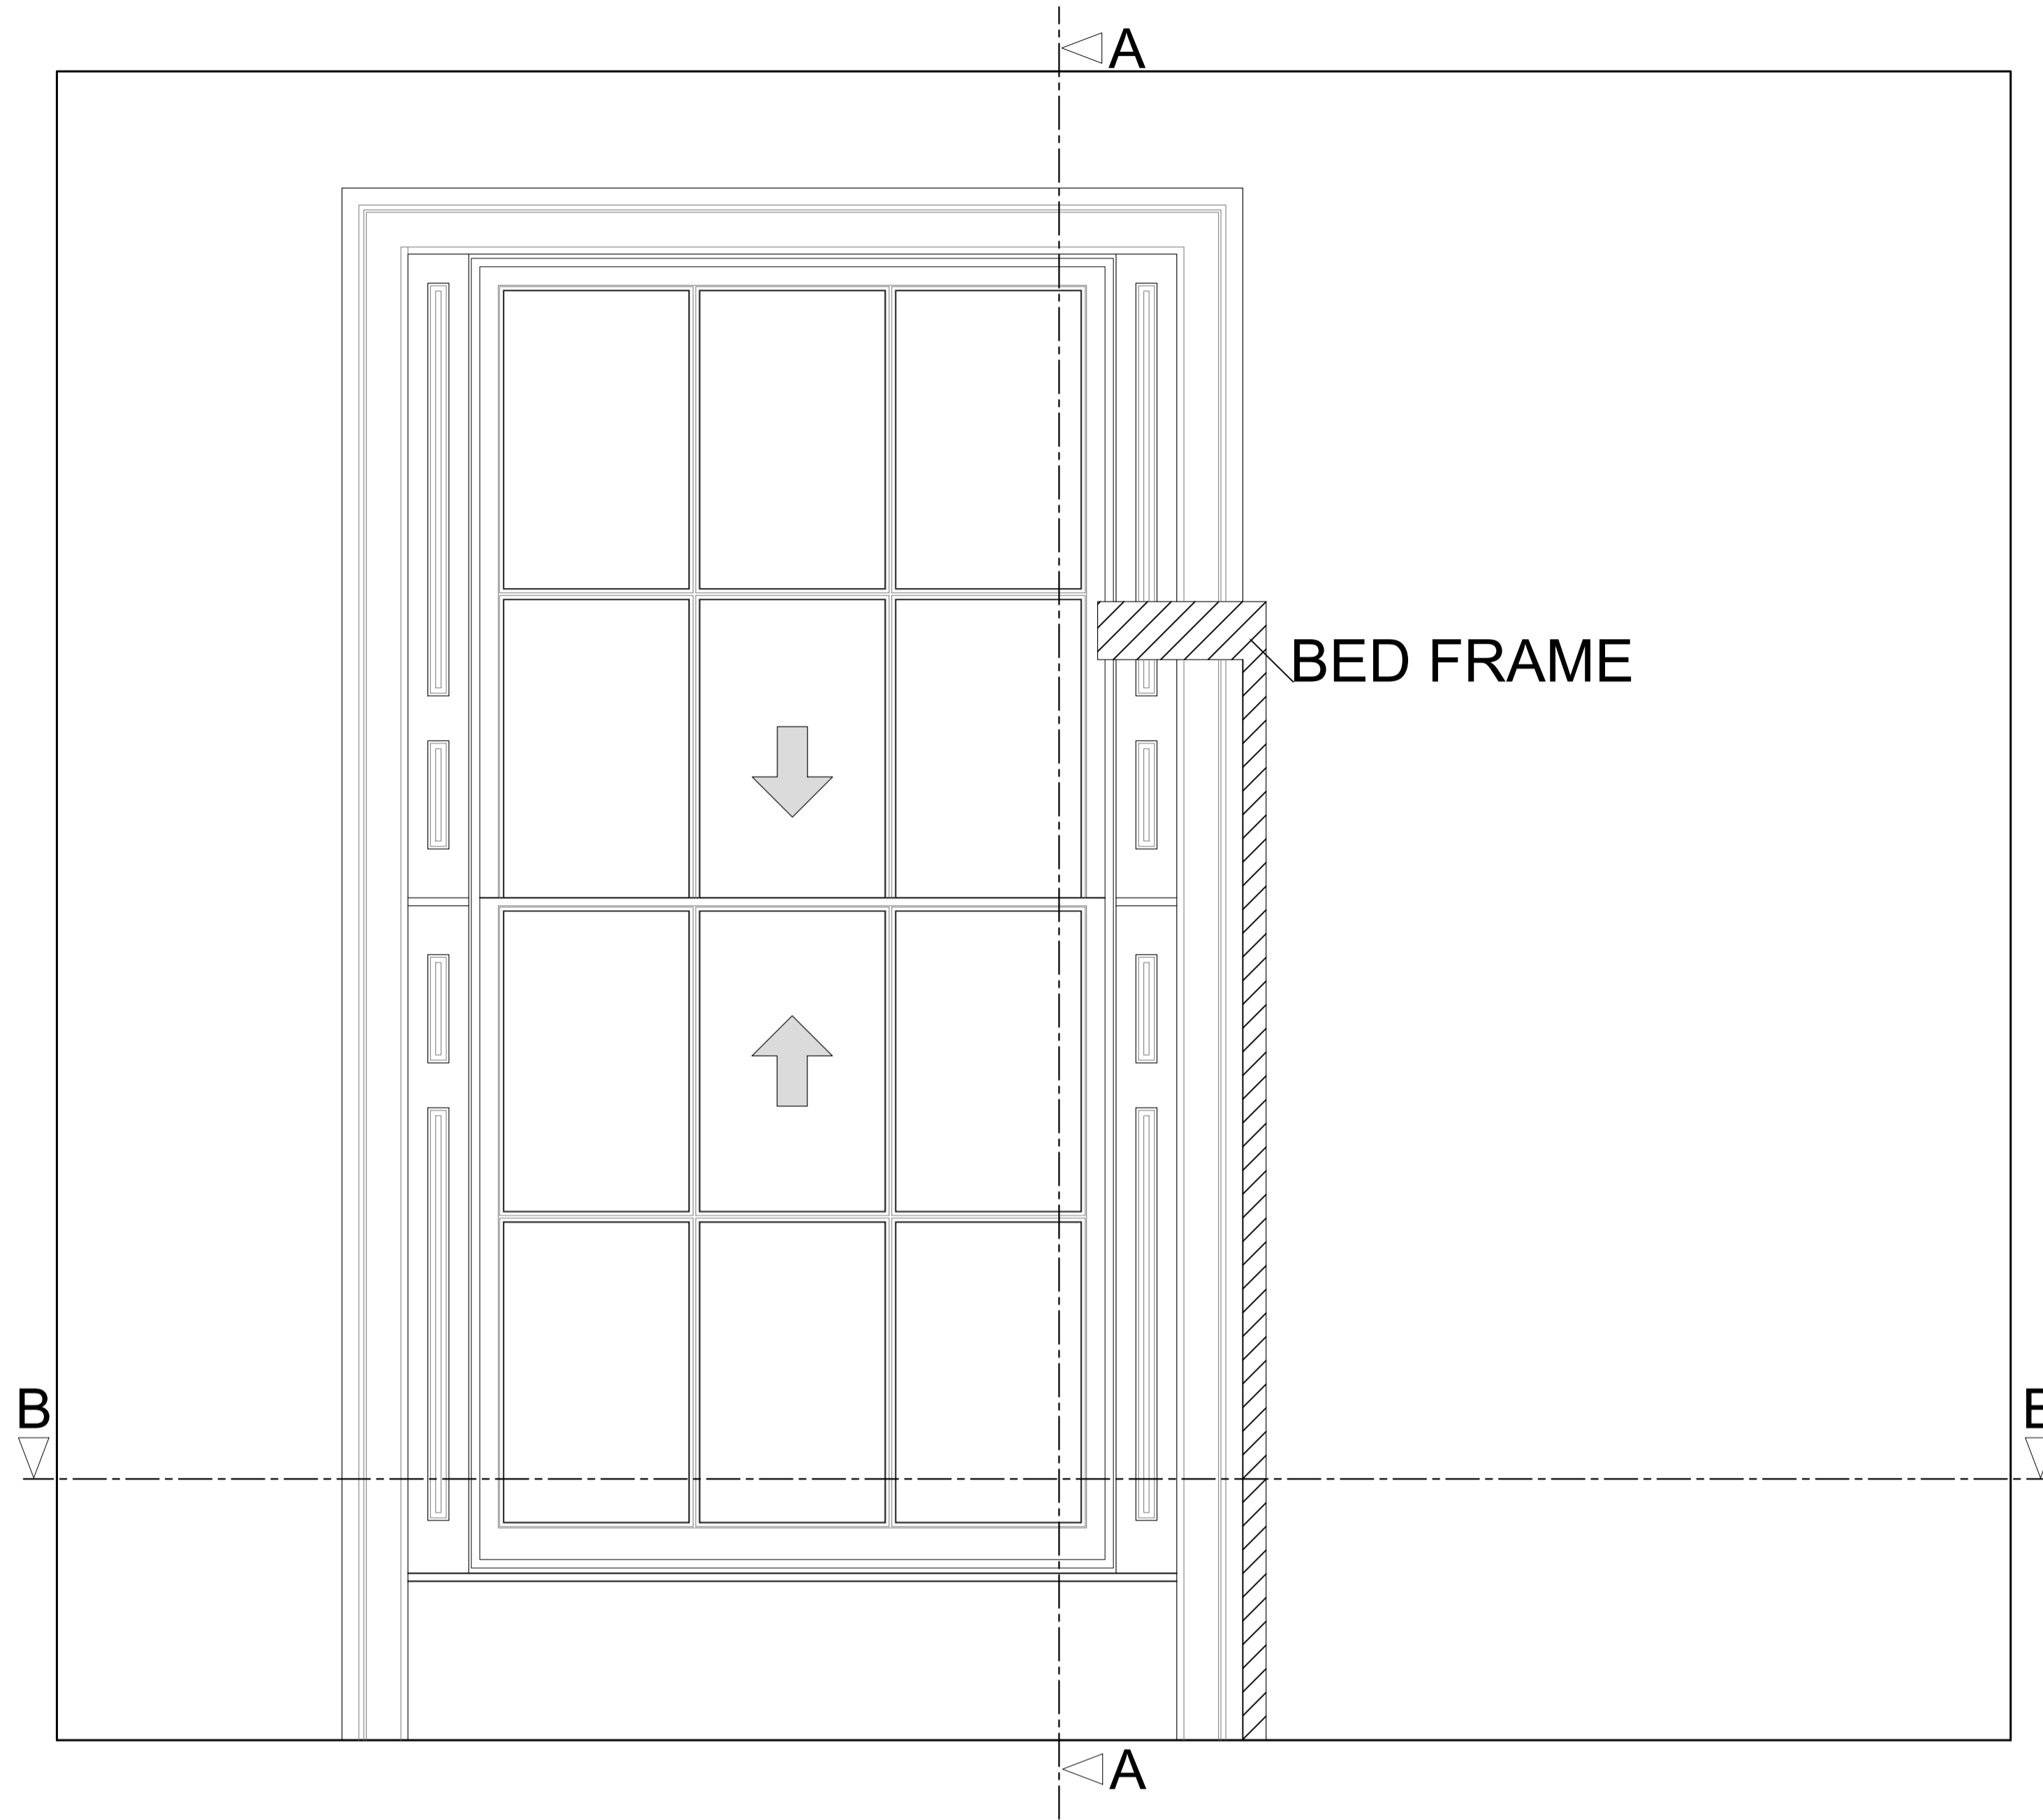


Section A-A through External Wall

Scale: 1:10

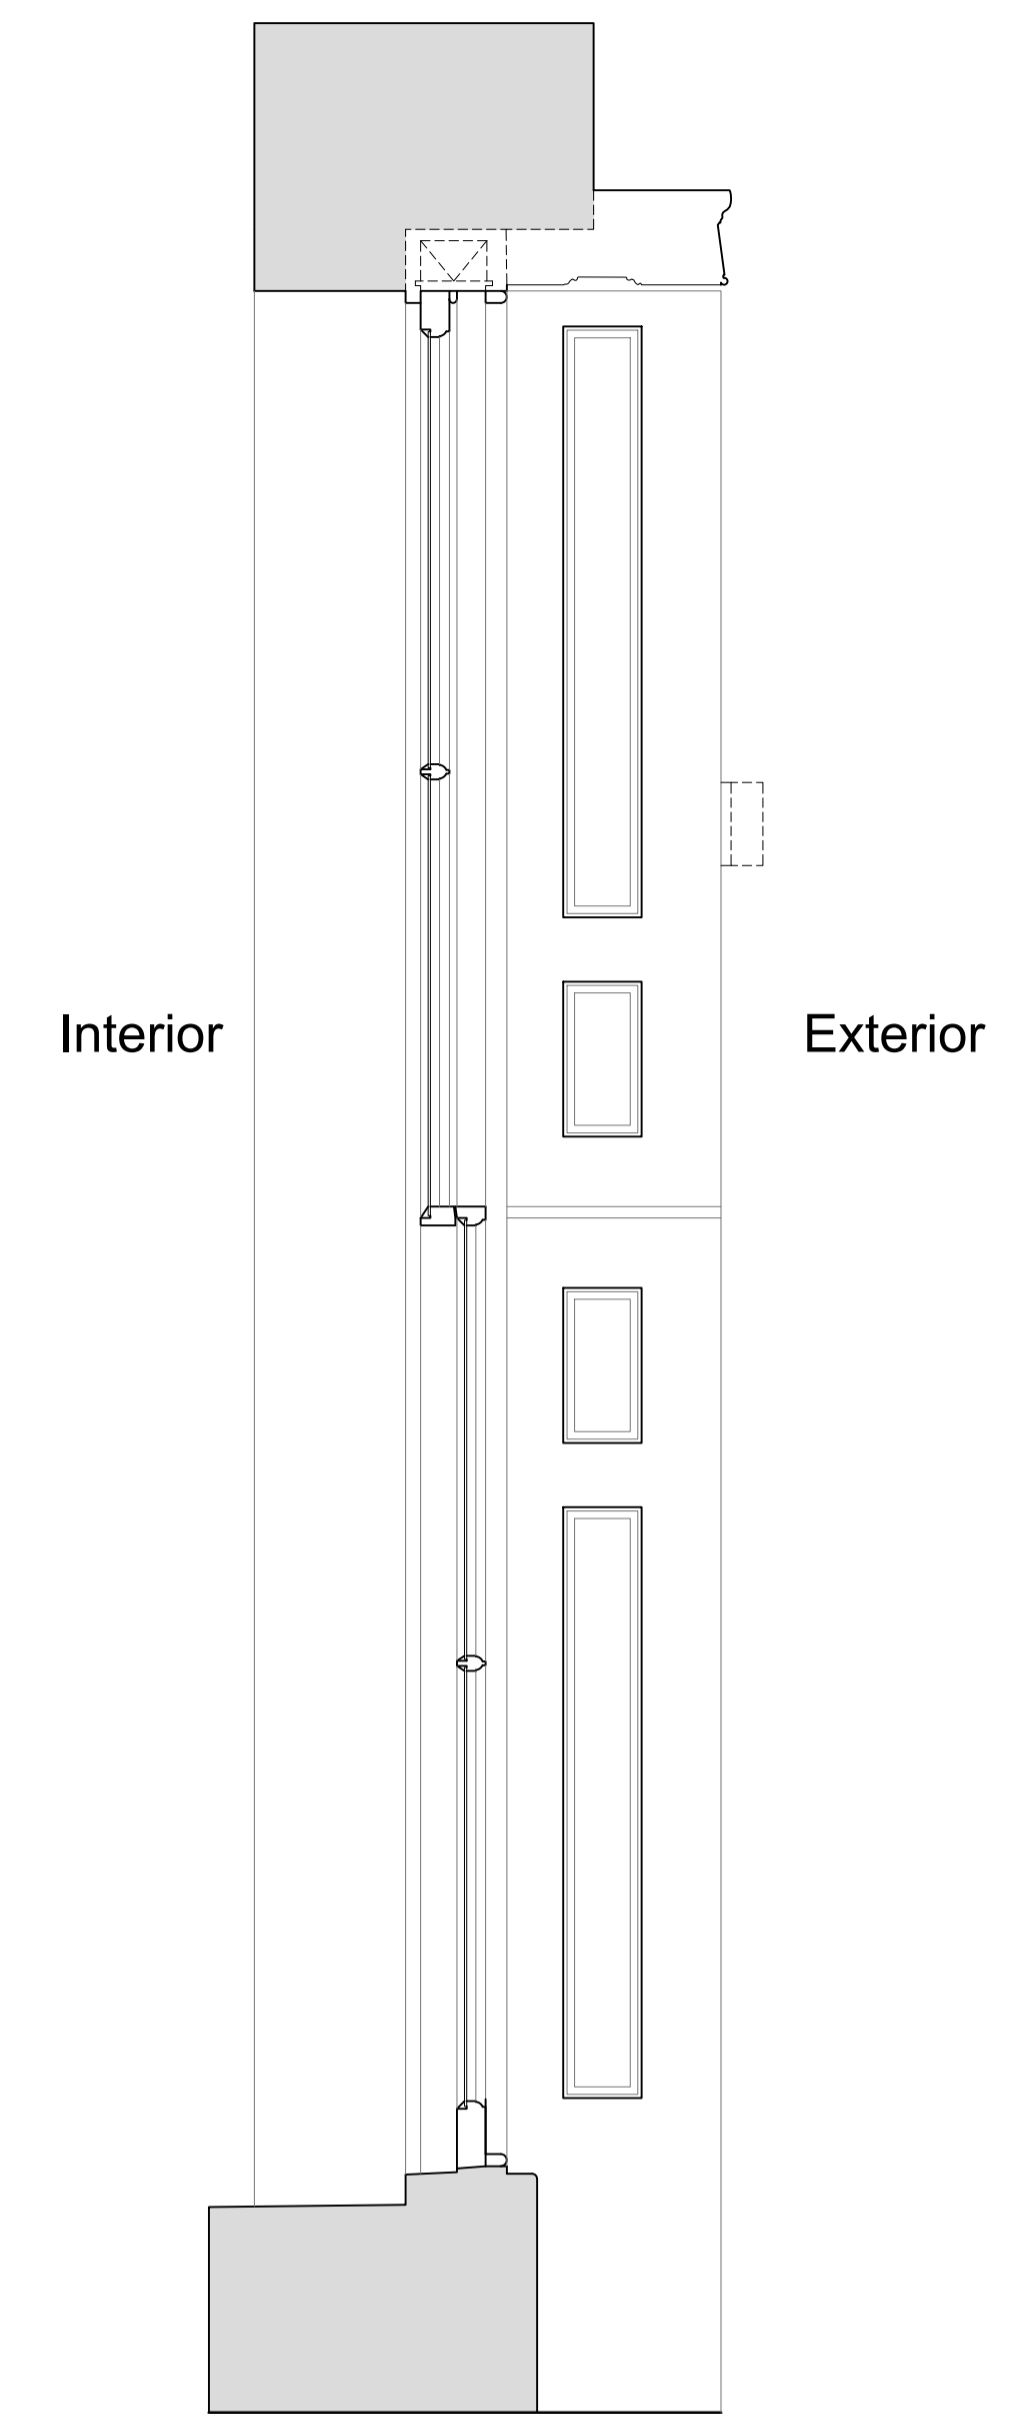

Plan Section B-B

Scale: 1:10

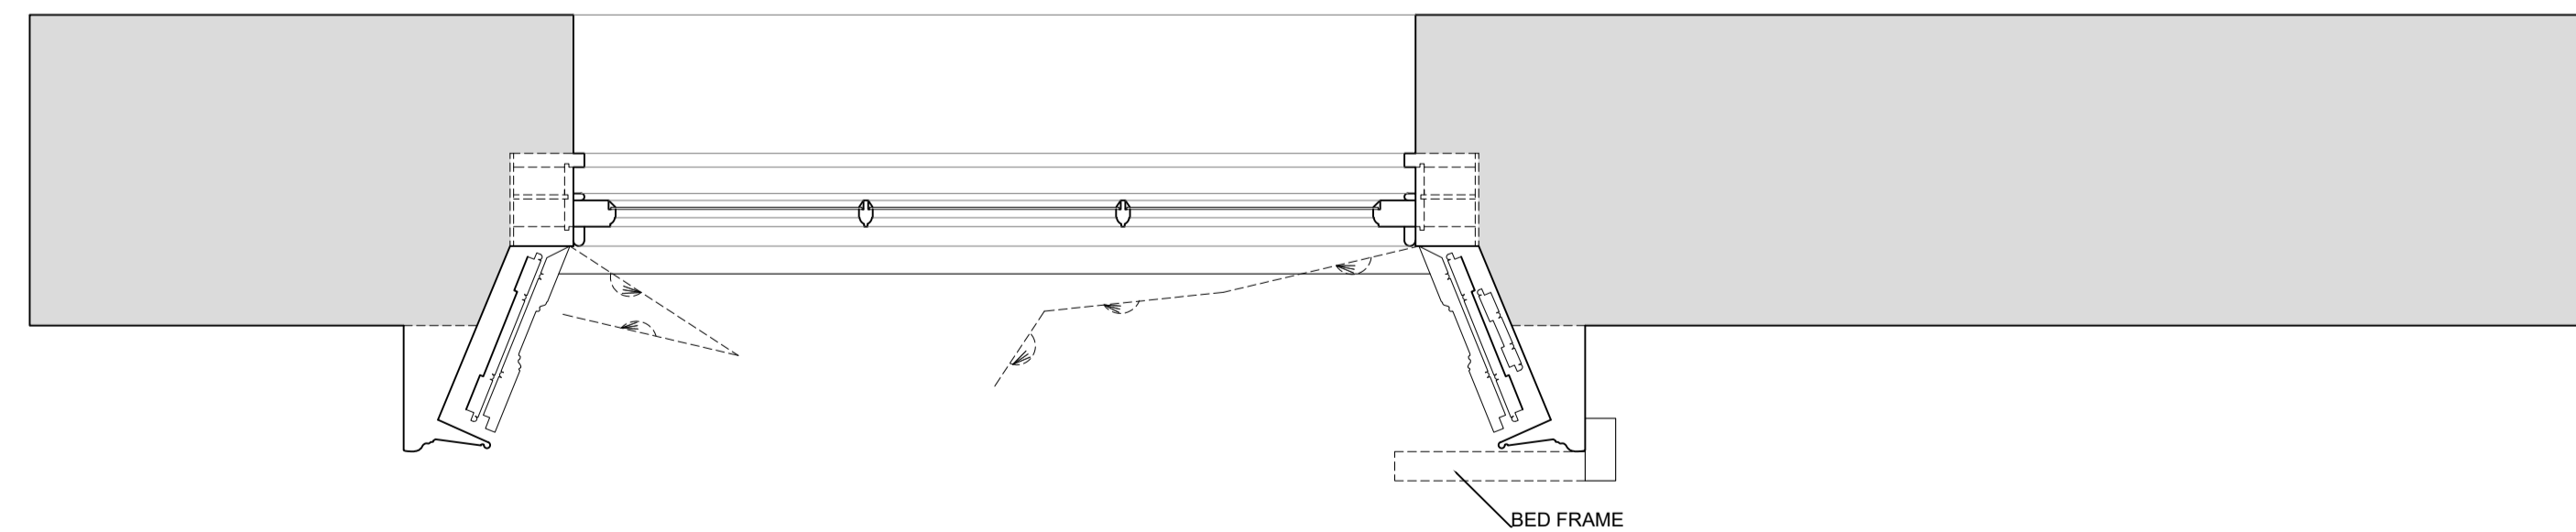

| Revision | Date | Assessment |
|----------|------------|--|
| 1.0 | 17-07-2019 | Issued for listed building consent application |
| | | |
| | | |
| | | |
| | | |
| | | |
| | | |

Do not reproduce this drawing without written permission
All dimensions are in millimetres unless stated otherwise

Drawing Not For Construction

HS2

High Speed (HS2) Limited
1st-3rd Floor
The Podium
1 Eversholt Street
London NW1 2DN


COSTAIN SKANSKA

Costain Skanska Joint Venture
9th Floor
The Tower
1 Eversholt Street
London NW1 2DN

| | | | |
|--|---|---------------------|-------------------------|
| Site Address: 23C Morningson Crescent, London NW1 | | | |
| Drawing Title: First Floor - Bedroom: EXISTING Rear Window Joinery Details - Sheet 1 of 3 | | | |
| Drawn by: AP & PB | Checked by: PB | Presented by: OB | Scale: as shown @ A1 |
| Date: 11-07-2019 | Drawing No: WPI P066 NI - 23C MC -EX-FF-J-01 | Revision: 1.0 | |


Internal Room Elevation with Secondary Glazing Installed

Scale: 1:10

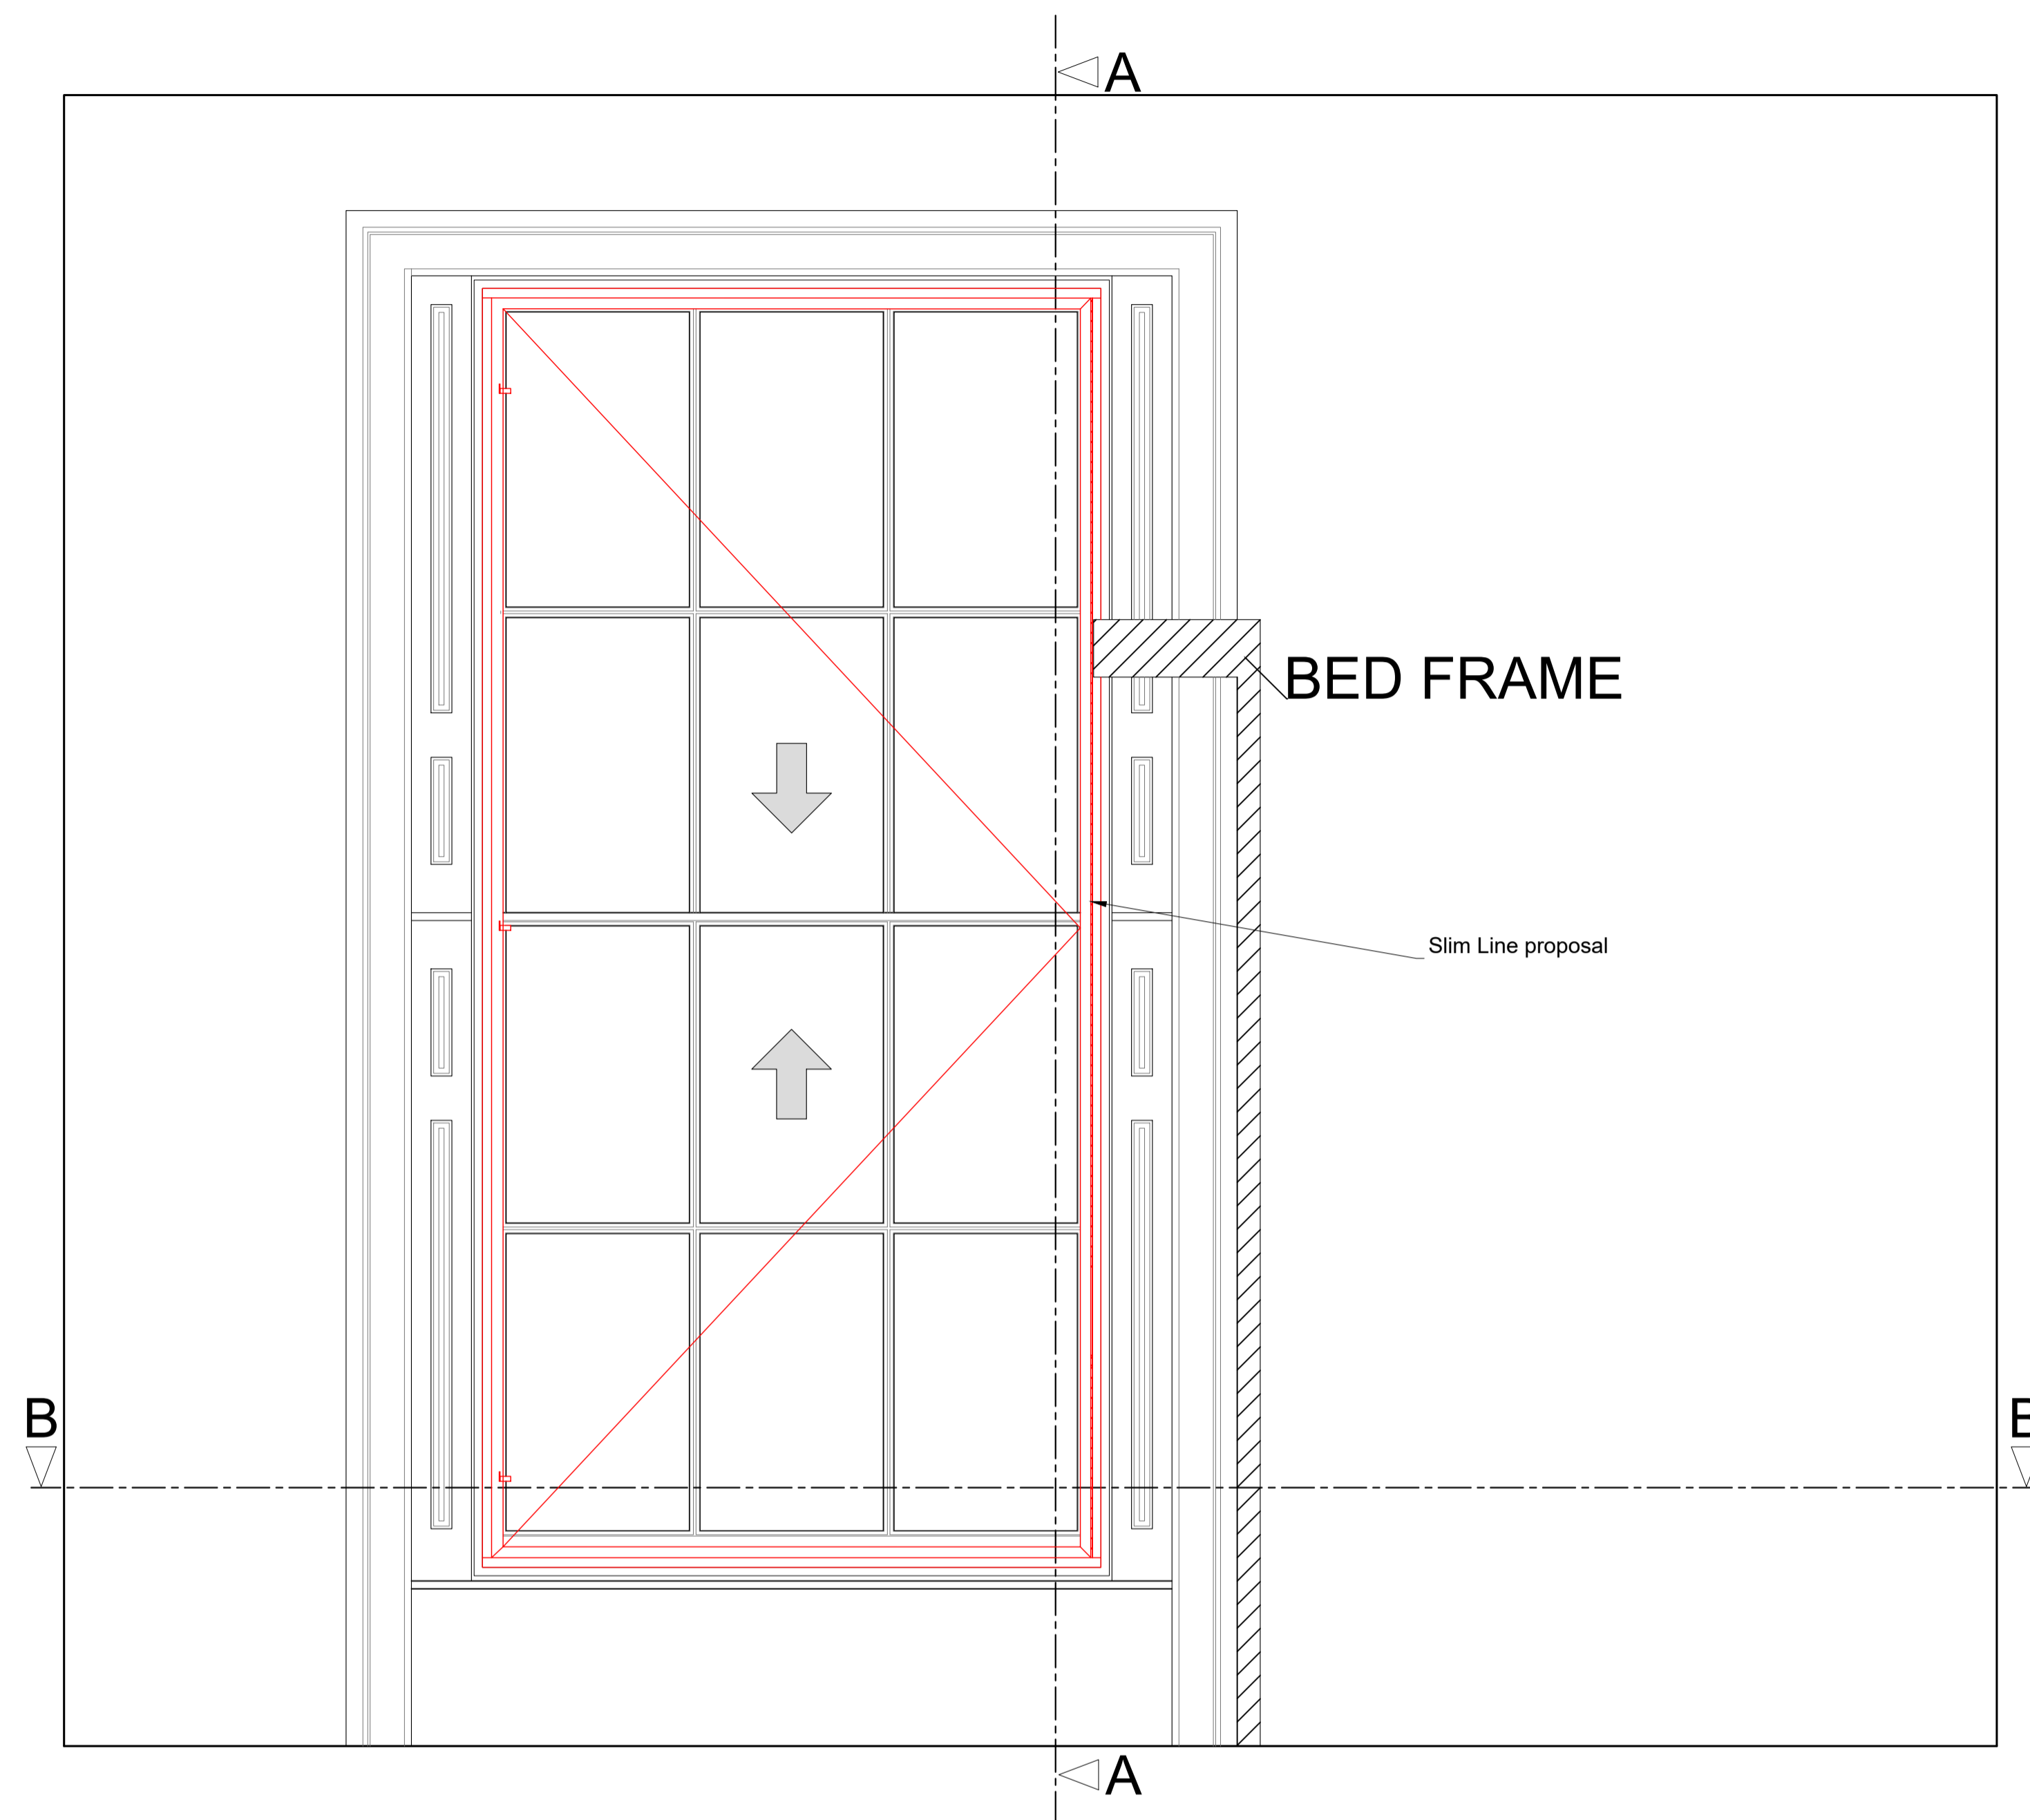


Section A-A through External Wall with Secondary Glazing Installed

Scale: 1:10

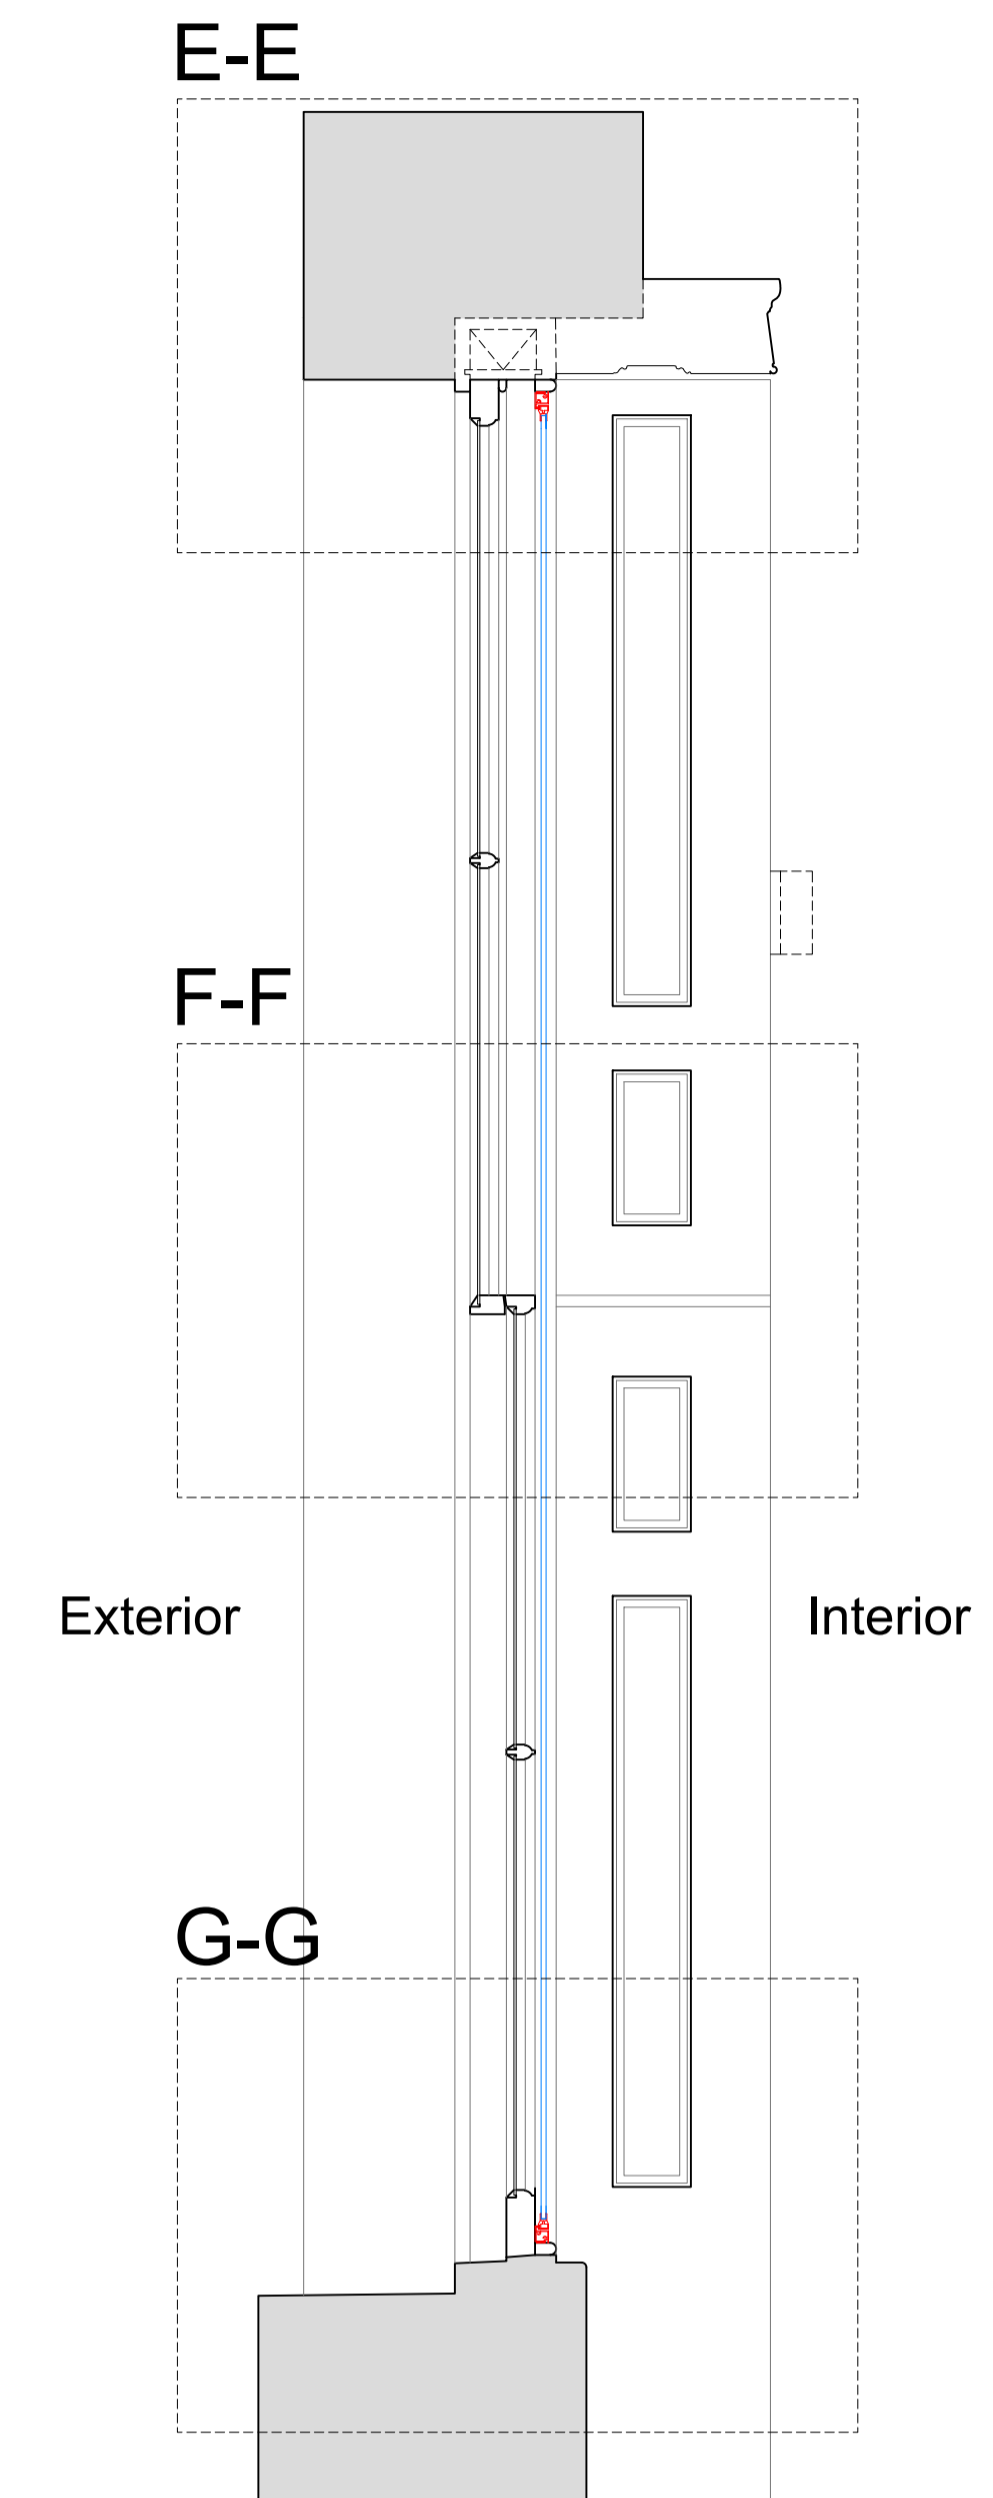

Plan Section B-B with Secondary Glazing Installed

Scale: 1:10

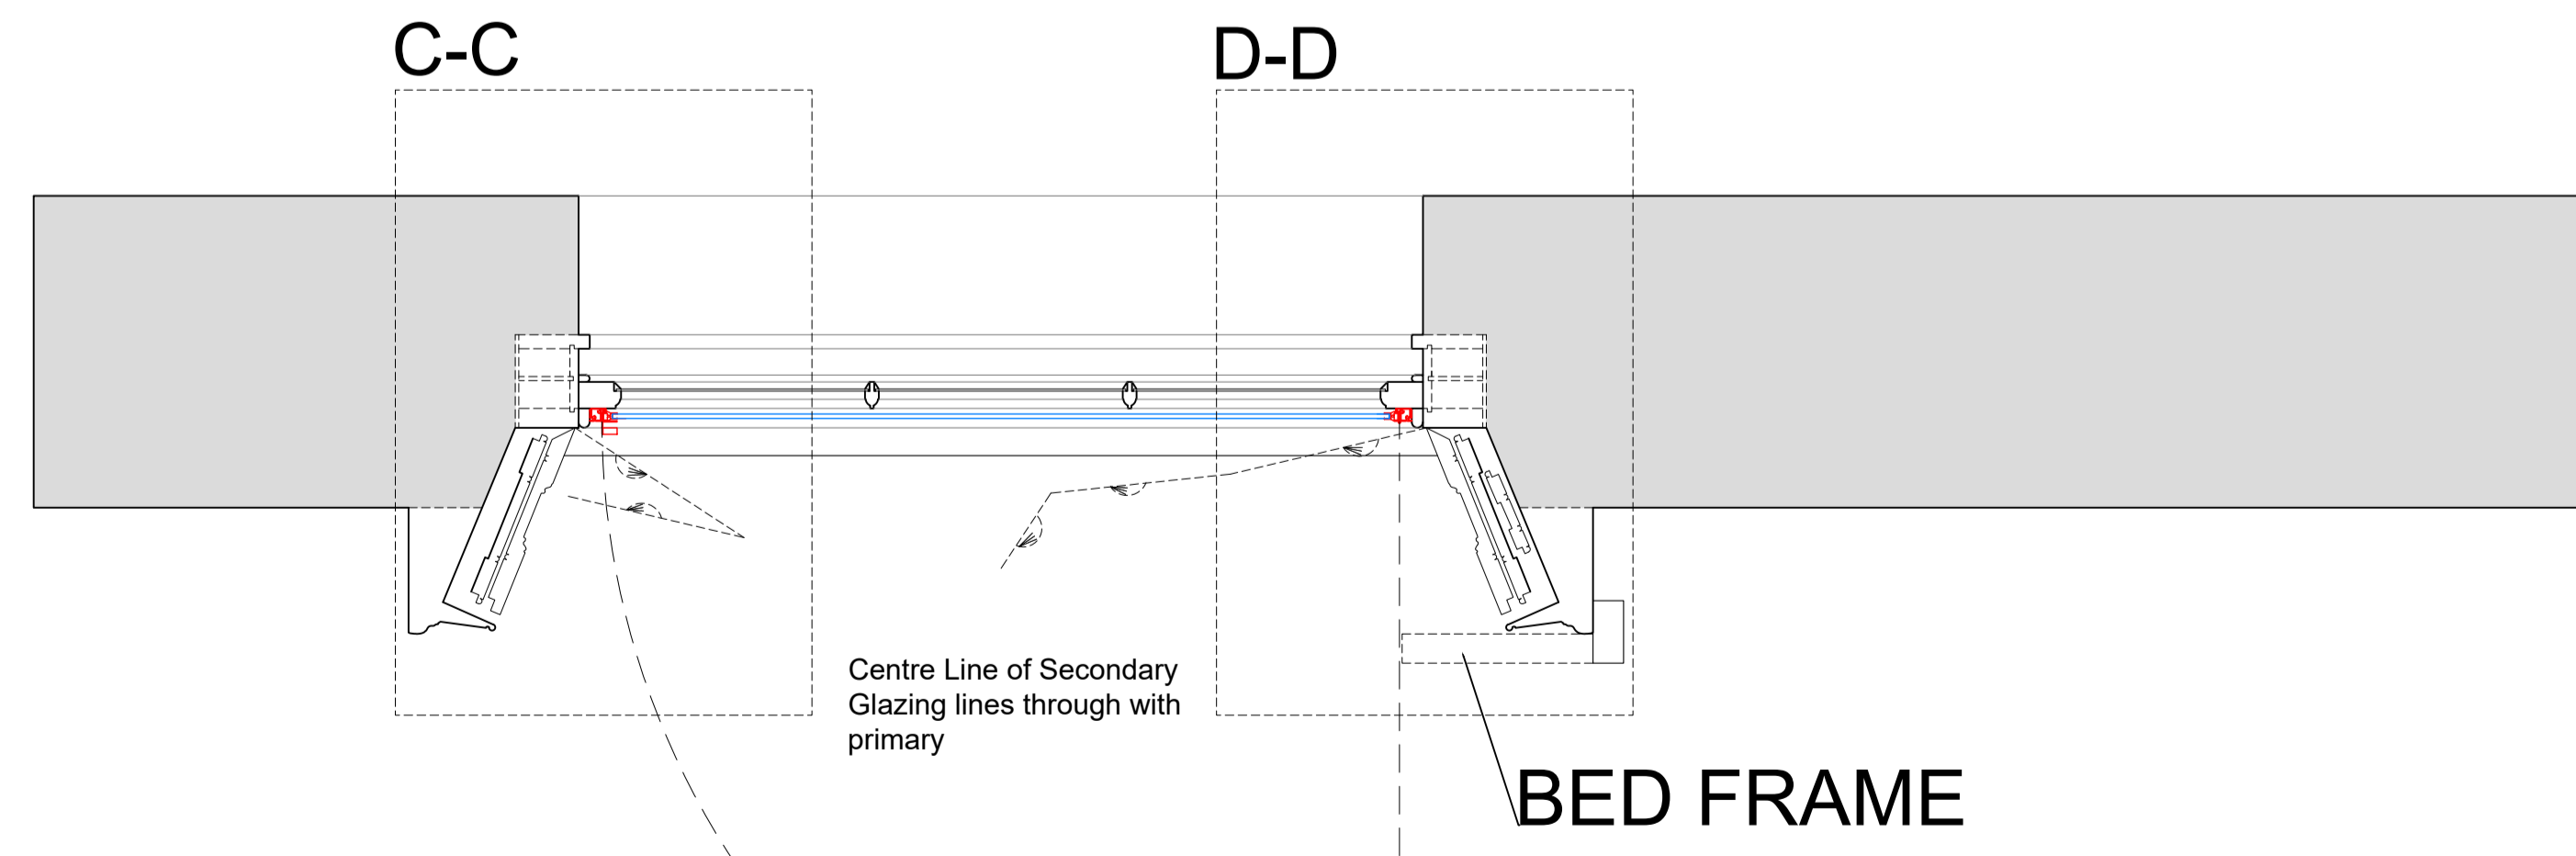

SECONDARY GLAZING SHOWN IN RED FOR VISUAL CLARITY ONLY

| Revision | Date | Amendment |
|----------|------------|--|
| 1.0 | 17-07-2019 | Issued for listed building consent application |
| | | |
| | | |
| | | |
| | | |
| | | |

Do not reproduce this drawing without written permission
All dimensions are in millimetres unless stated otherwise

HS2

High Speed (HS2) Limited
1st-3rd Floor
The Podium
1 Eversholt Street
London NW1 2DN


COSTAIN SKANSKA

Costain Skanska Joint Venture
9th Floor
The Tower
1 Eversholt Street
London NW1 2DN


| | | | |
|---|---|-------------------|--------------------------------------|
| Site Address: 23C Morningson Crescent, London NW1 | | | |
| Drawing Title: First Floor - Bedroom: PROPOSED Rear Secondary Glazing Details - Sheet 2 of 3 | | | |
| Drawn by: AP & PB | Checked by: PB | Checked by: OB | Presentation Scale: as shown @ A1 |
| Date: 11-07-2019 | Drawing No: WPI P066 NI - 23C MC -PR-FF-J-01.1 | Revision: 1.0 | |

Drawing Not For Construction


Section E-E
Scale: 1:5 on A1

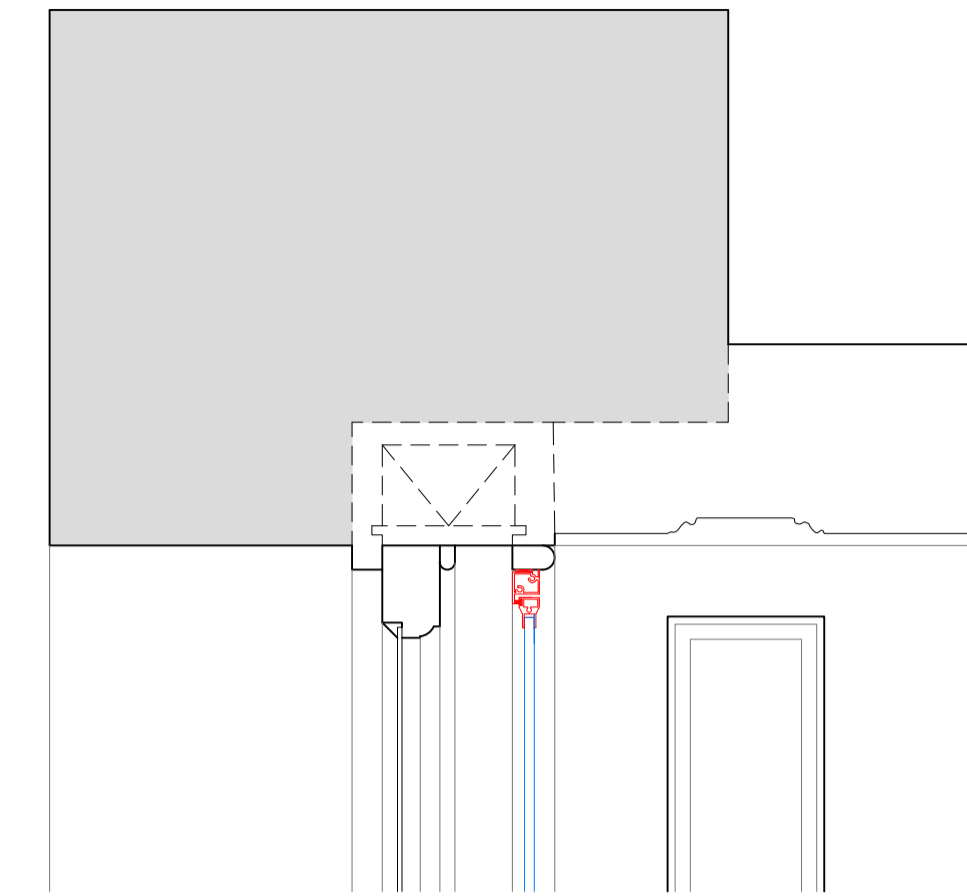

Section C-C
Scale: 1:5 on A1

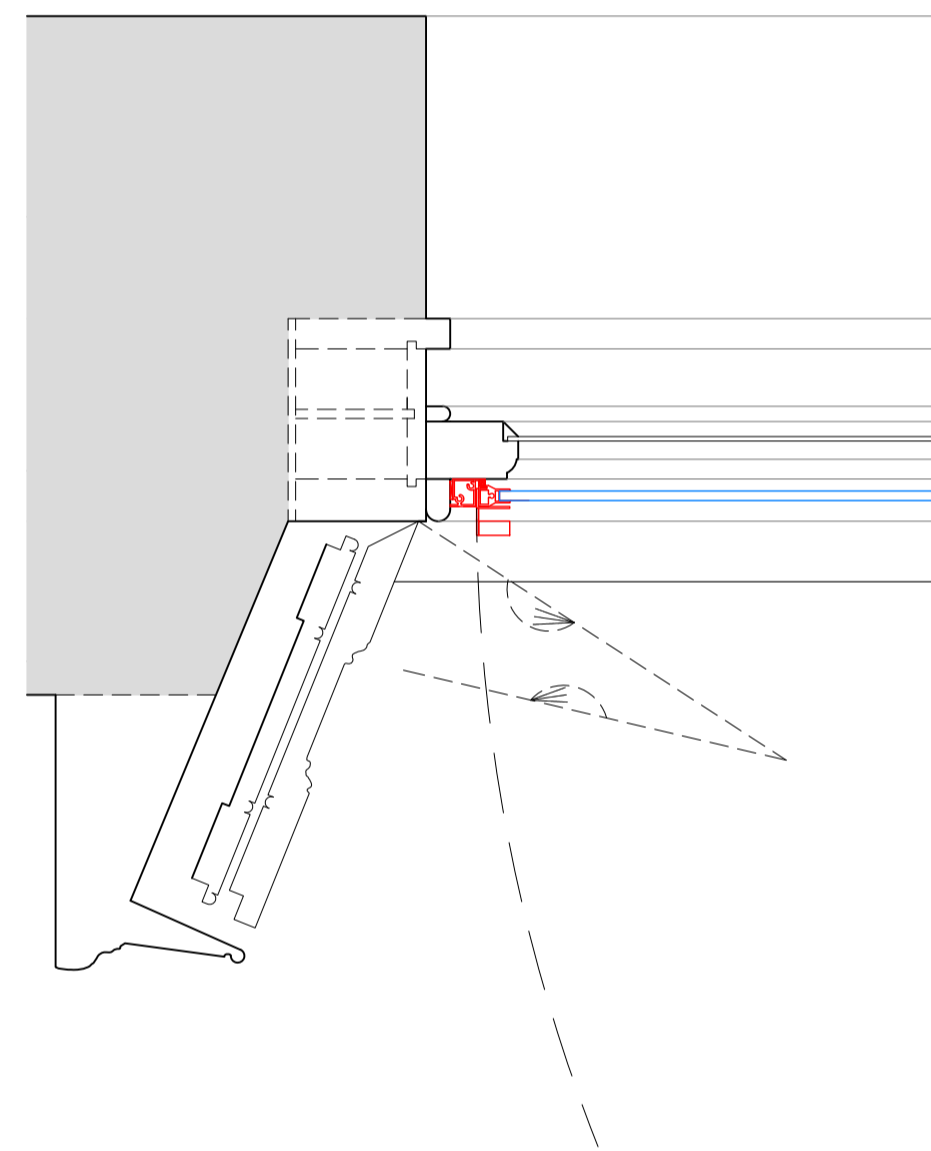


Section D-D
Scale: 1:5 on A1

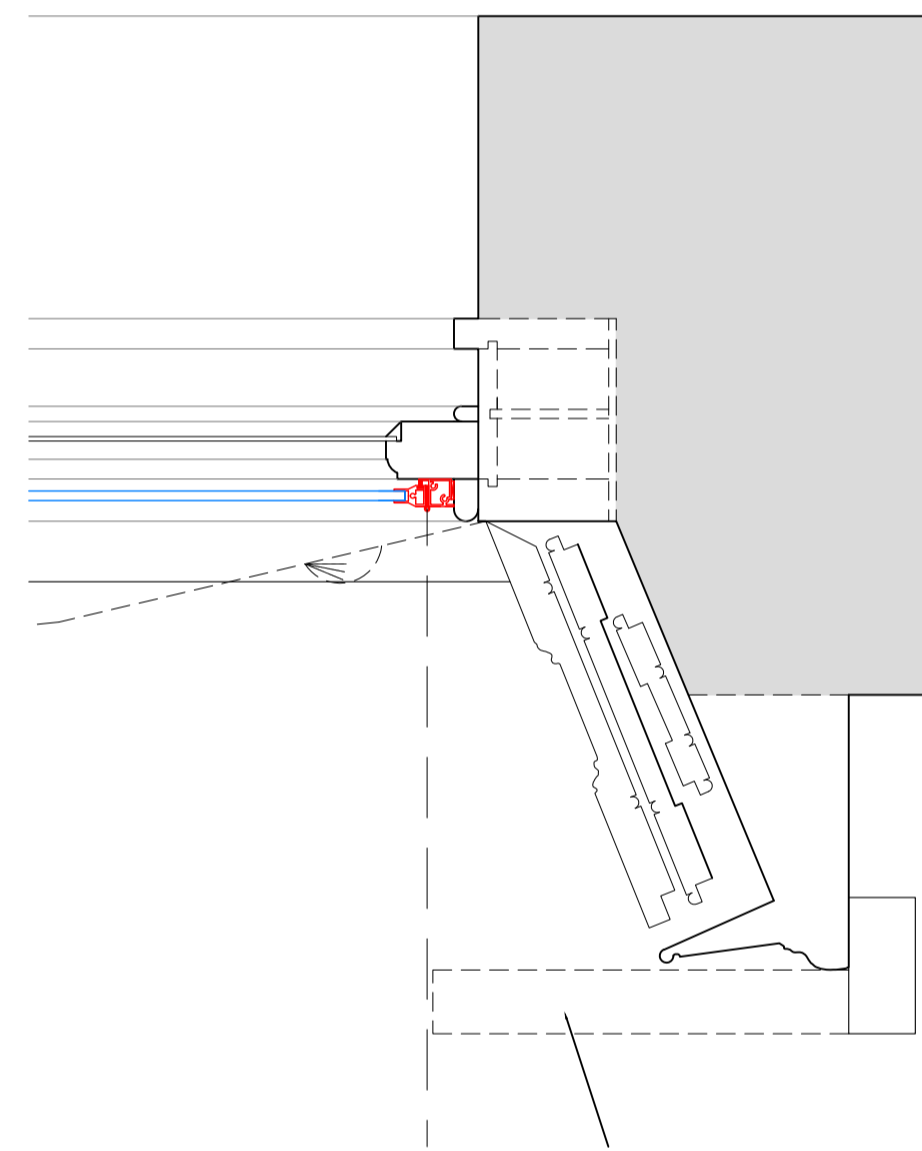


Centre Line of Secondary Glazing
lines through with primary

Section F-F
Scale: 1:5 on A1

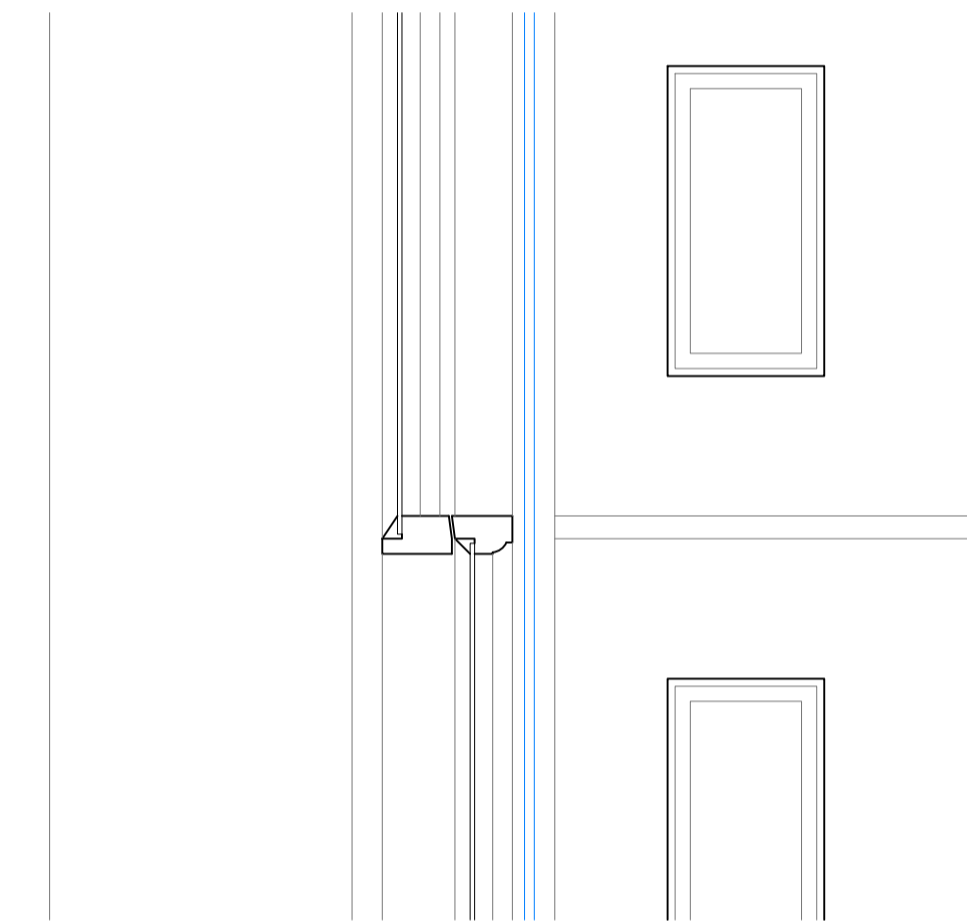

Section G-G
Scale: 1:5 on A1

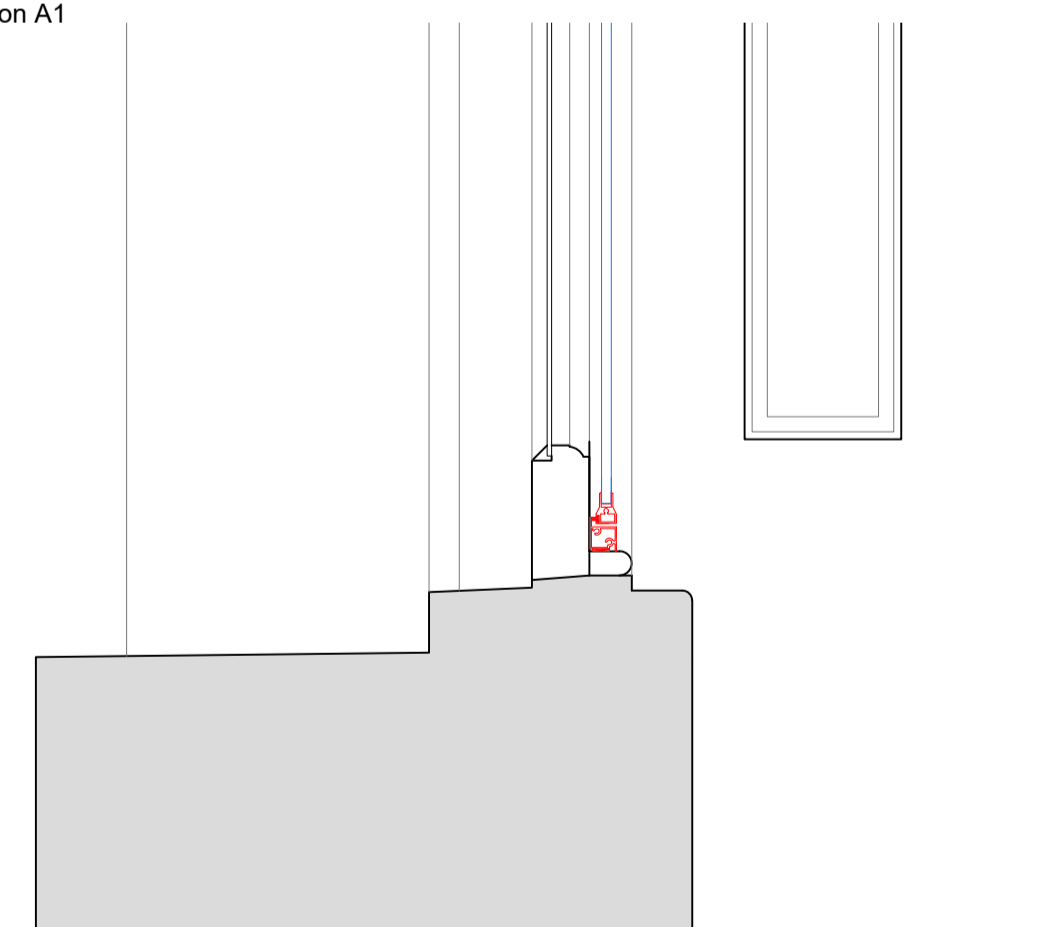

SECONDARY GLAZING SHOWN IN RED FOR VISUAL CLARITY ONLY

| Revision | Date | Assessment |
|----------|------------|--|
| 1.0 | 17-07-2019 | Issued for listed building consent application |
| | | |
| | | |
| | | |
| | | |
| | | |

Do not reproduce this drawing without written permission
All dimensions are in millimetres unless stated otherwise

Drawing Not For Construction

HS2

High Speed (HS2) Limited
1st-3rd Floor
The Podium
1 Eversholt Street
London NW1 2DN

COSTAIN SKANSKA

Costain Skanska Joint Venture
9th Floor
The Tower
1 Eversholt Street
London NW1 2DN

| | | | |
|--|---|---------------------|-----------------------------|
| Site Address: 23C Mornington Crescent, London NW1 | | | |
| Drawing Title: First Floor - Bedroom: PROPOSED Rear Secondary Glazing Details - Sheet 3 of 3 | | | |
| Drawn by: AP & PB | Checked by: PB | Presented by: OB | Revision Scale: 1:5 @ A1 |
| Date: 11-07-2019 | Drawing No: WPI P066 NI - 23C MC -PR-FF-J-01.2 | Revision: 1.0 | |