





Camden Town Hall

1 GA EXISTING JUDD STREET ELEVATION
9100 1:200 @ A1

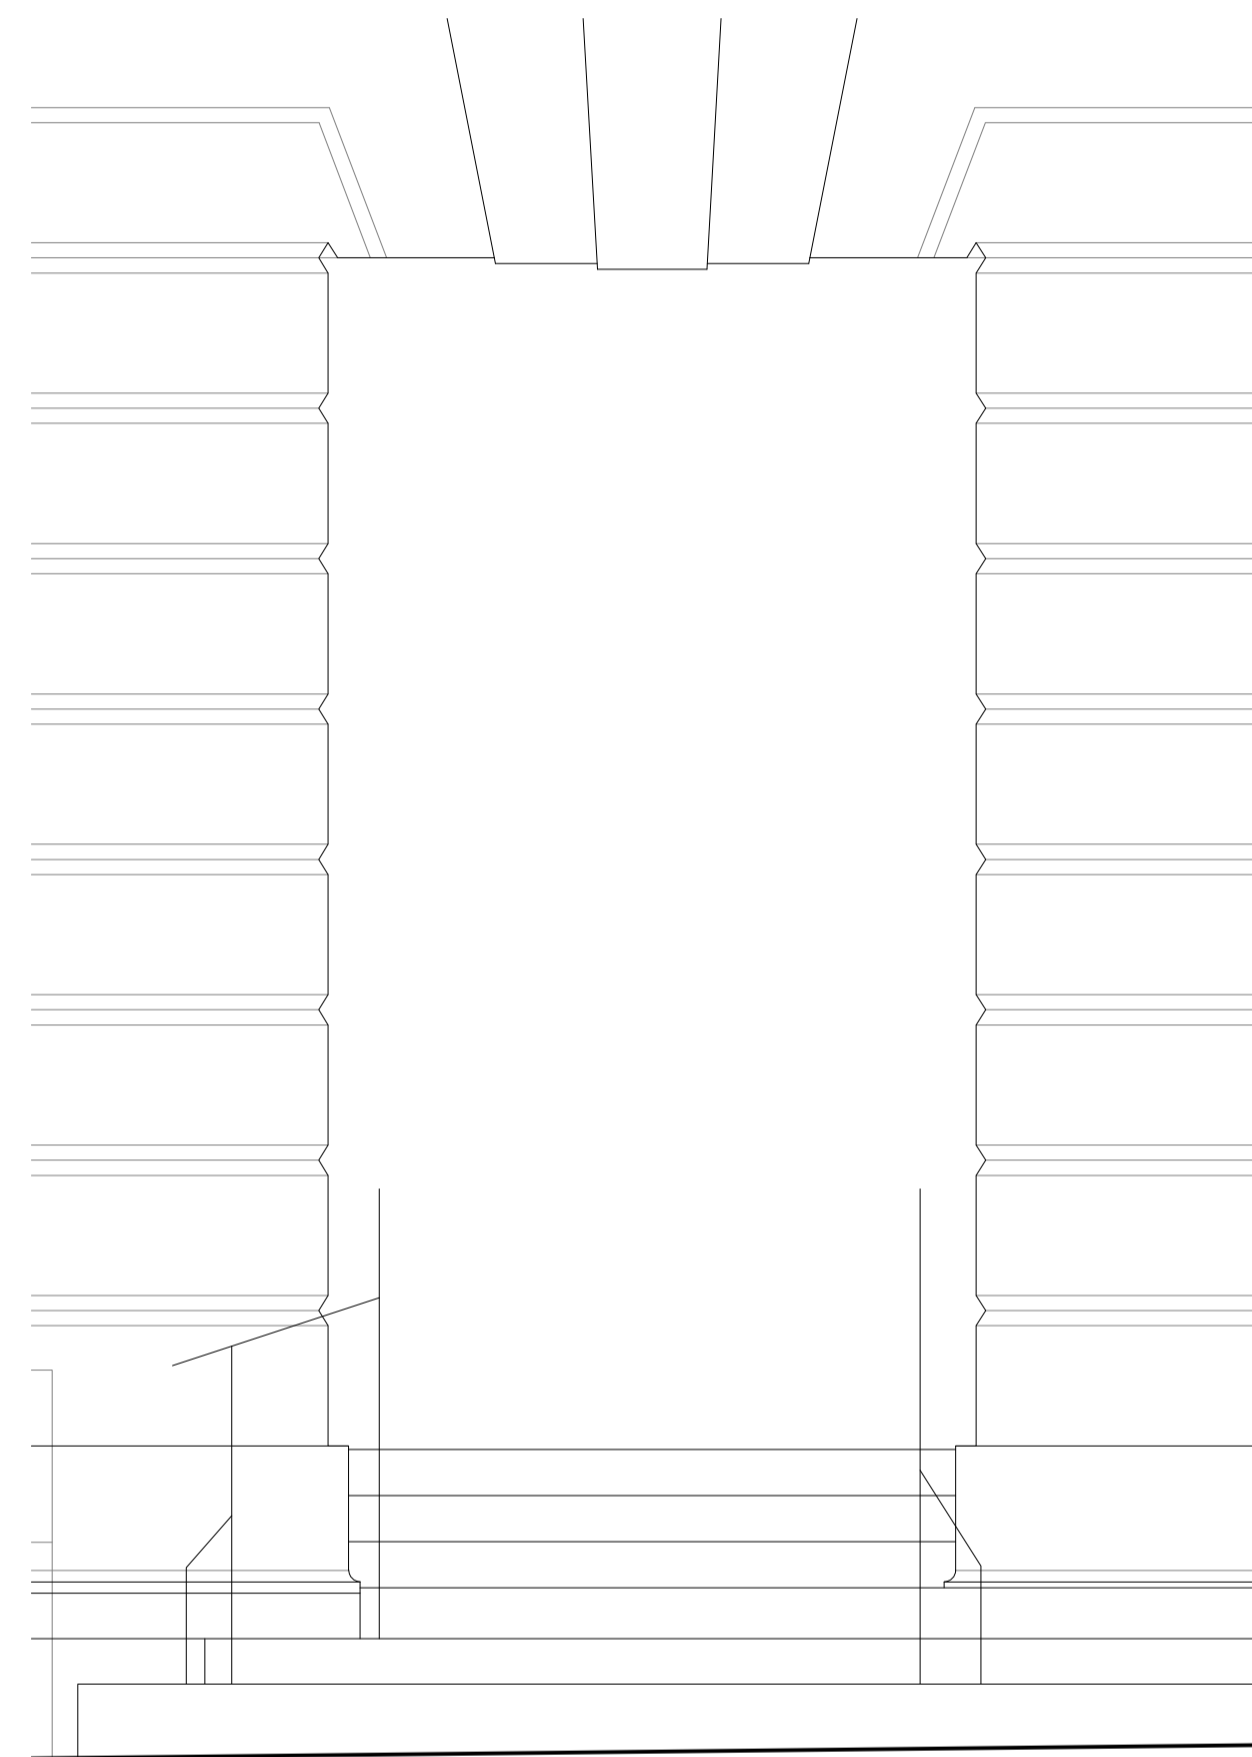


2 GA EXISTING JUDD STREET ENTRANCE
9100 1:200 @ A1

Notes:
 Drawings are based on survey data and may not accurately represent what is physically present.
 For planning only
 All dimensions are in millimeters unless noted otherwise.
 Purcell shall be notified in writing of any discrepancies.

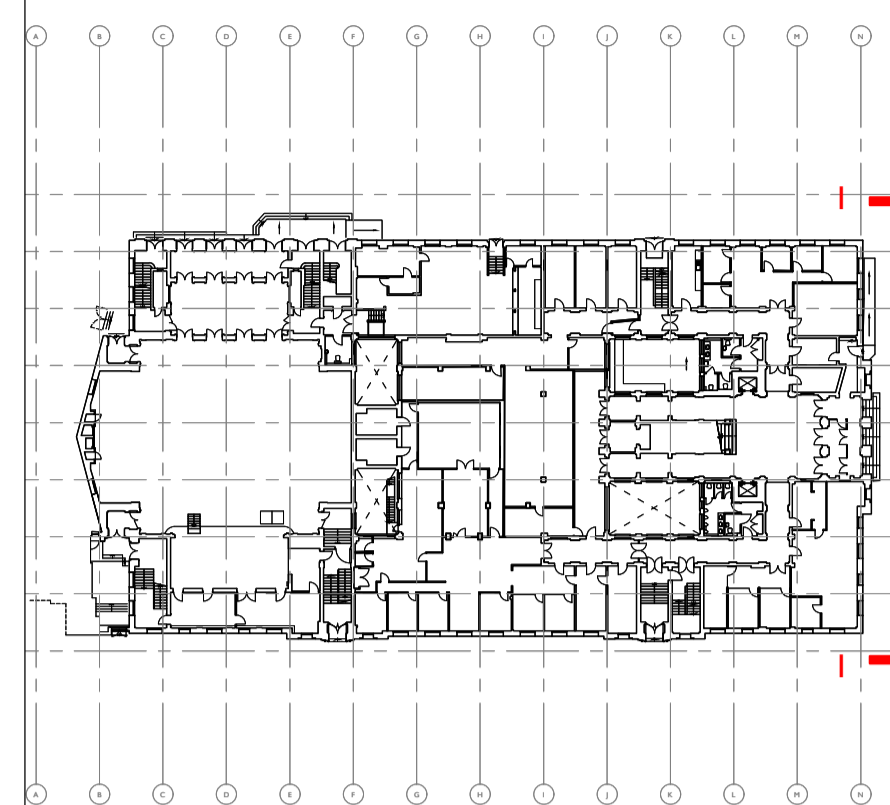

ISSUE	DATE	DRAWN	CHECKED	DESCRIPTION
First Issue	07/08/2019	EL	NS	
DRAWING TITLE	GA EXISTING JUDD STREET ELEVATION			
DRAWING NO.	CTH-PUR-XXX-DR-06-A-9100			
REVISION	SS P00			
SIZE & SCALE	A1L 1:200			
DRAWING STATUS	ISSUED FOR PLANNING			

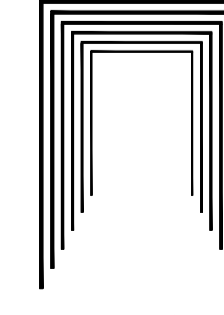CLIENT	Lendlease	 PURCELL
PROJECT	Camden Town Hall	
JOB NUMBER	238664	