




Tonbridge Walk


Camden Town Hall

1 GA EXISTING EUSTON ROAD ELEVATION
90101 1:200 @ A1

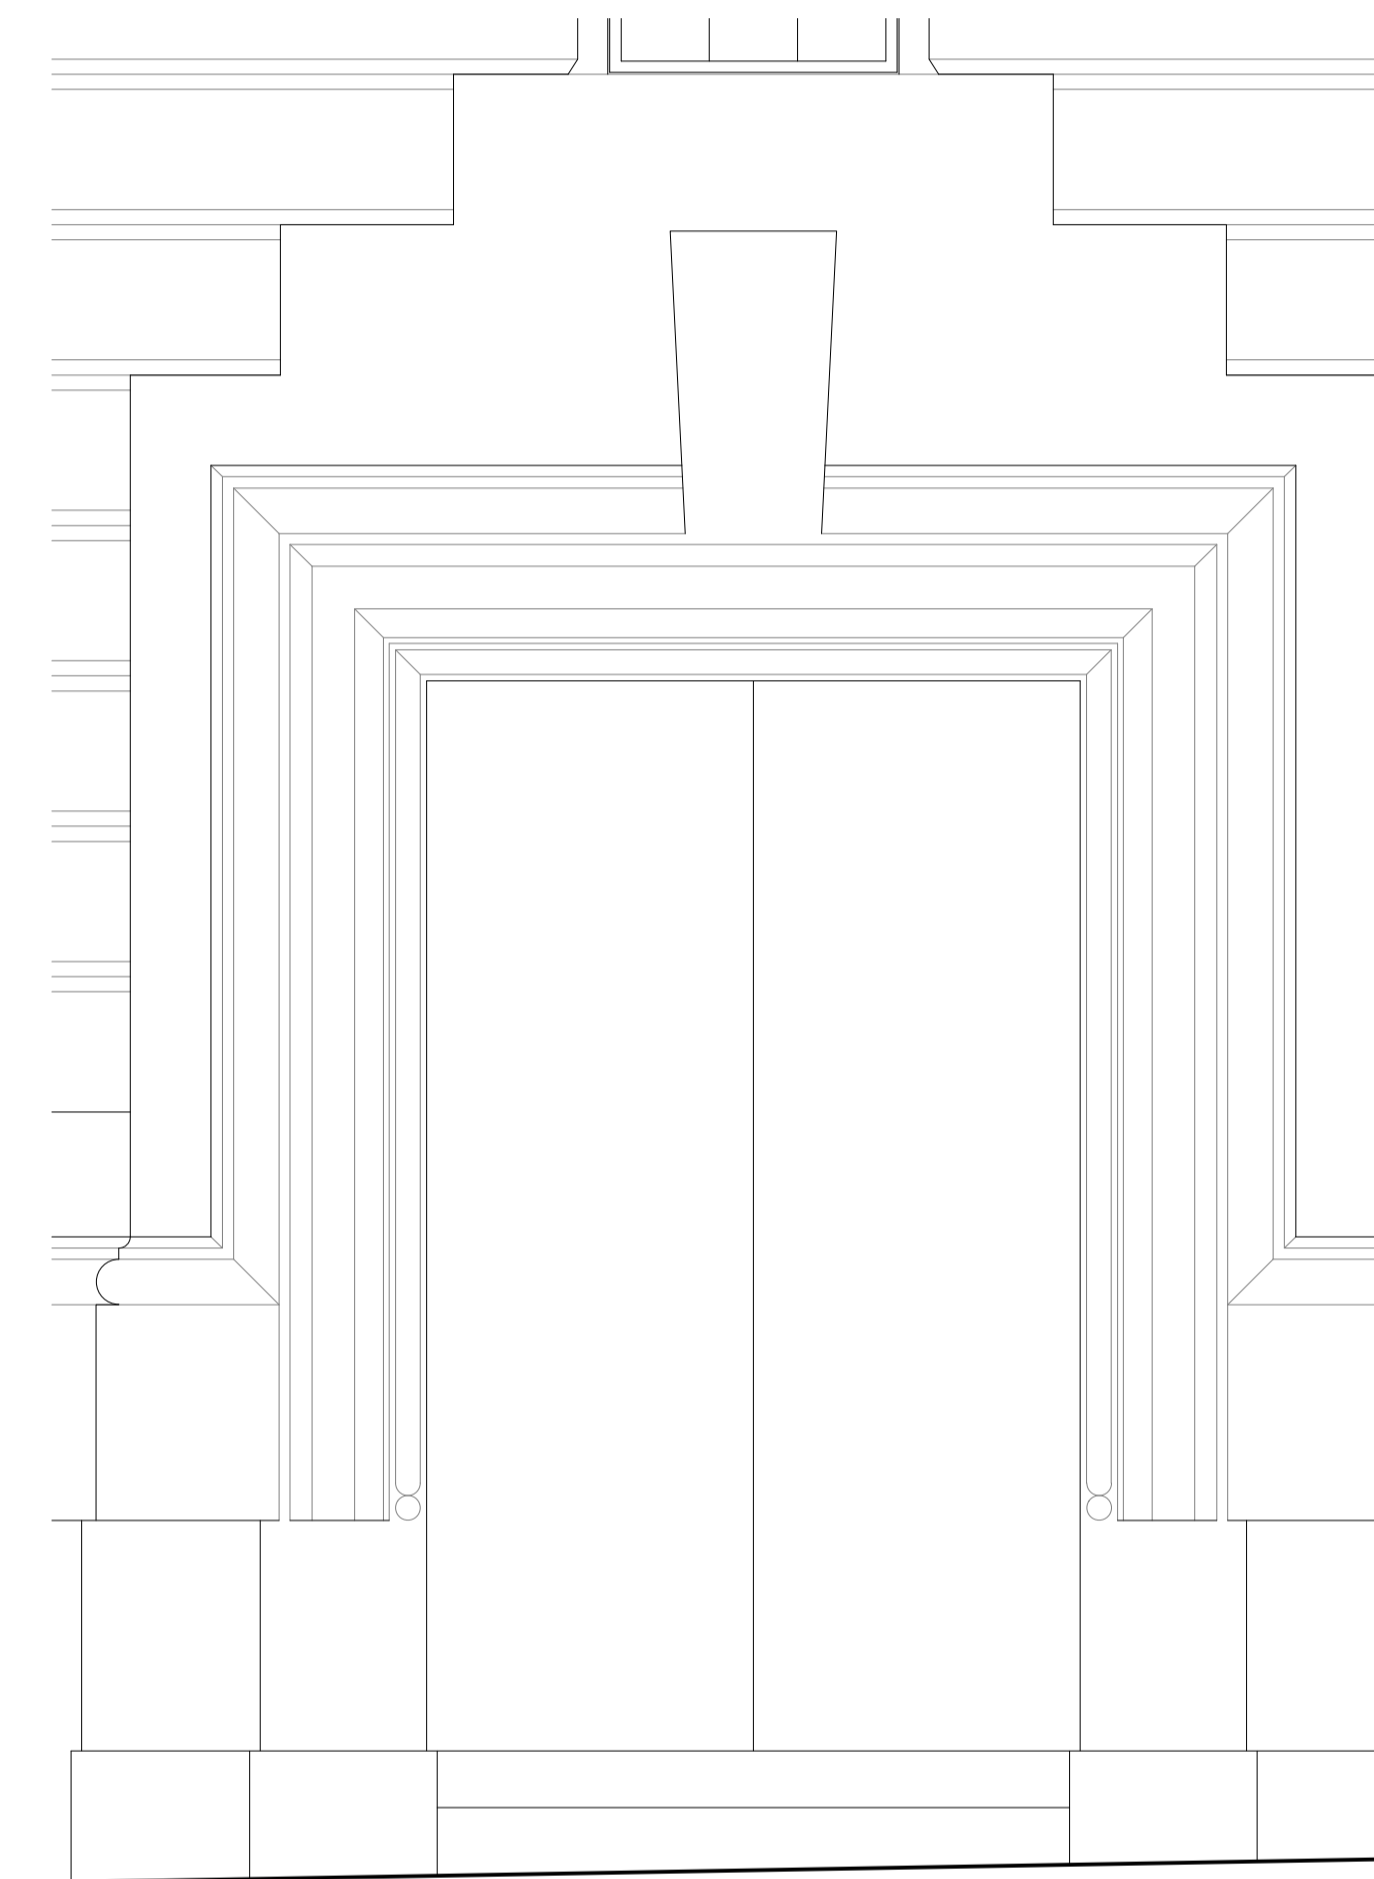

2 GA EXISTING EUSTON ROAD ENTRANCE
90101 1:200 @ A1

Notes:
 Drawings are based on survey data and may not accurately represent what is physically present.
 For planning only
 All dimensions are in millimeters unless noted otherwise.
 Purcell shall be notified in writing of any discrepancies.

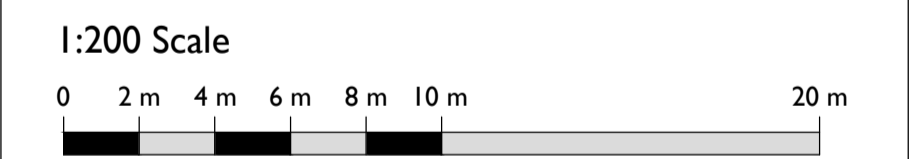

ISSUE	DATE	DRAWN	CHECKED	DESCRIPTION
First Issue	07/08/2019	EL	NS	
DRAWING TITLE	GA EXISTING EUSTON ROAD ELEVATION			
DRAWING NO.	CTH-PUR-XXX-DR-06-A-9101			
REVISION	SS P00			
SIZE & SCALE	A1L 1:200			
DRAWING STATUS	ISSUED FOR PLANNING			

CLIENT	Lendlease	
PROJECT	Camden Town Hall	
JOB NUMBER	238664	