


LOCATION PLAN
Proposed Telephone kiosk outside 12 New College Parade, Finchley Road, London, NW3 5EP

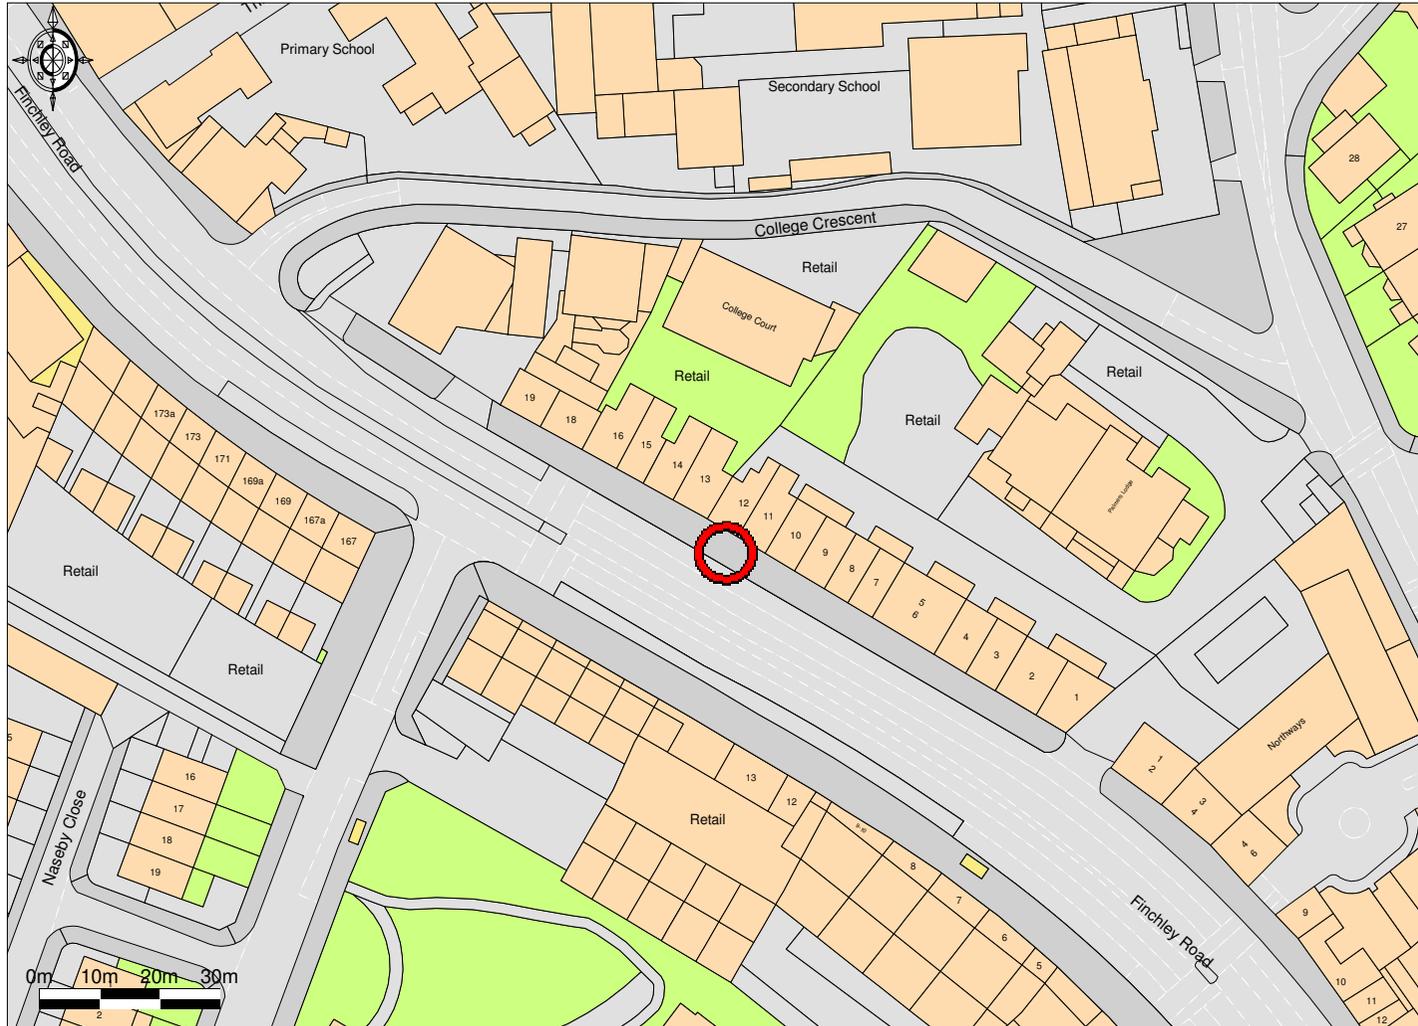

© UKMap Copyright The Geoinformation Group 2019 Licence No. LANDMLON100003121118. Plotted Scale - 1:1250