



PRE-EXISTING SECTION AA

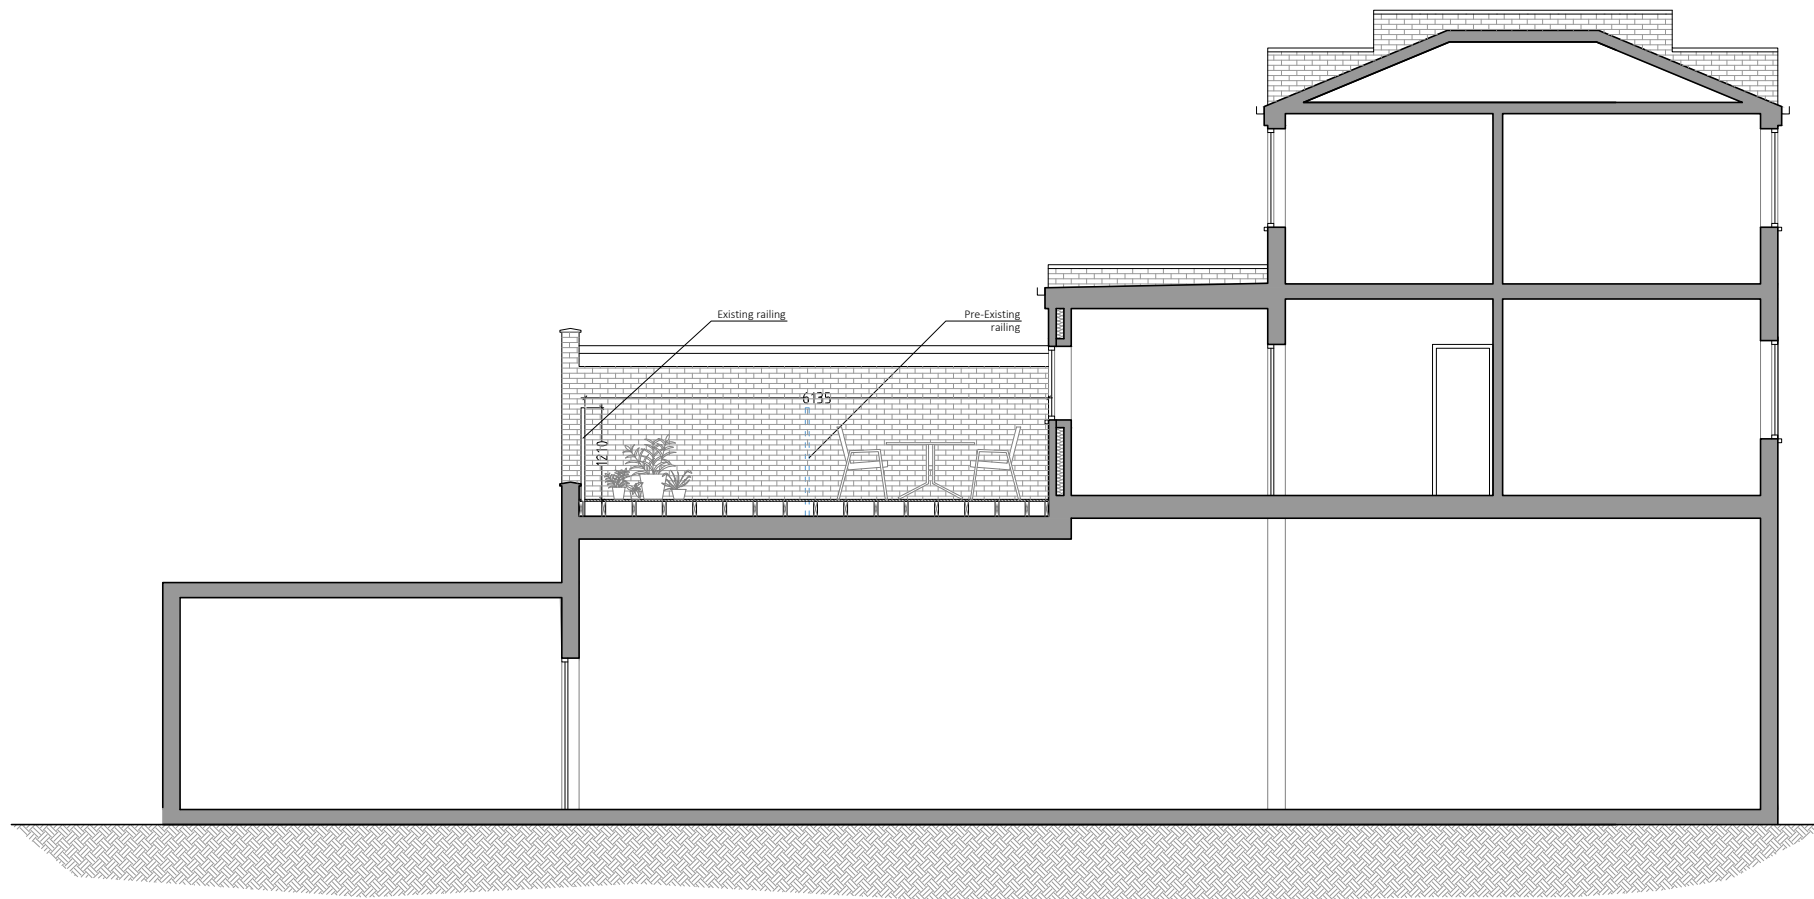

EXISTING SECTION AA

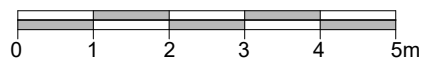

- EXISTING WALL
- DEMOLISHED WALL
- PROPOSED NEW CAVITY WALL
- PROPOSED STUD WALL
- PROPOSED DORMER WALL
- BOUNDARY LINE

PROJECTION ARCHITECTS

7, 30 GLOUCESTER CRESCENT
LONDON
NW1 7DL

TEL. 02078 134592
ARCHITECT@PROJECTIONARCHITECTS.COM
WWW.PROJECTIONARCHITECTS.COM

RIBA

Chartered Practice

Architects Registration Board

PLEASE NOTE

1. All dimensions to be verified on site.
2. All dimensions are in millimeters.
3. No work shall commence until all approvals and agreements have been obtained. These include, Planning, Building Regulations, Thames Water and party Wall.
4. The Copyright of this drawing belongs to Projection Architects Ltd.

CLIENT	
Ms. A. Hultzsch & Mr. B.E. Morera	
PROJECT	
TERRACE RAILING	
ADDRESS	
172A Royal College Street London NW1 0SP	
TITLE	
Existing & Pre-Existing Section AA	
DATE	PROJECT NUM:
21/06/19	P-19.023
SCALE	DRAWING NUM:
1/100 (@ A3)	A-03
REV.	STATUS
B	PL