
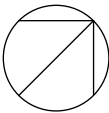


Note: Each cross above
horizontal indicates 0.5%
vertical sky component.

increased obsruction
caused by proposal

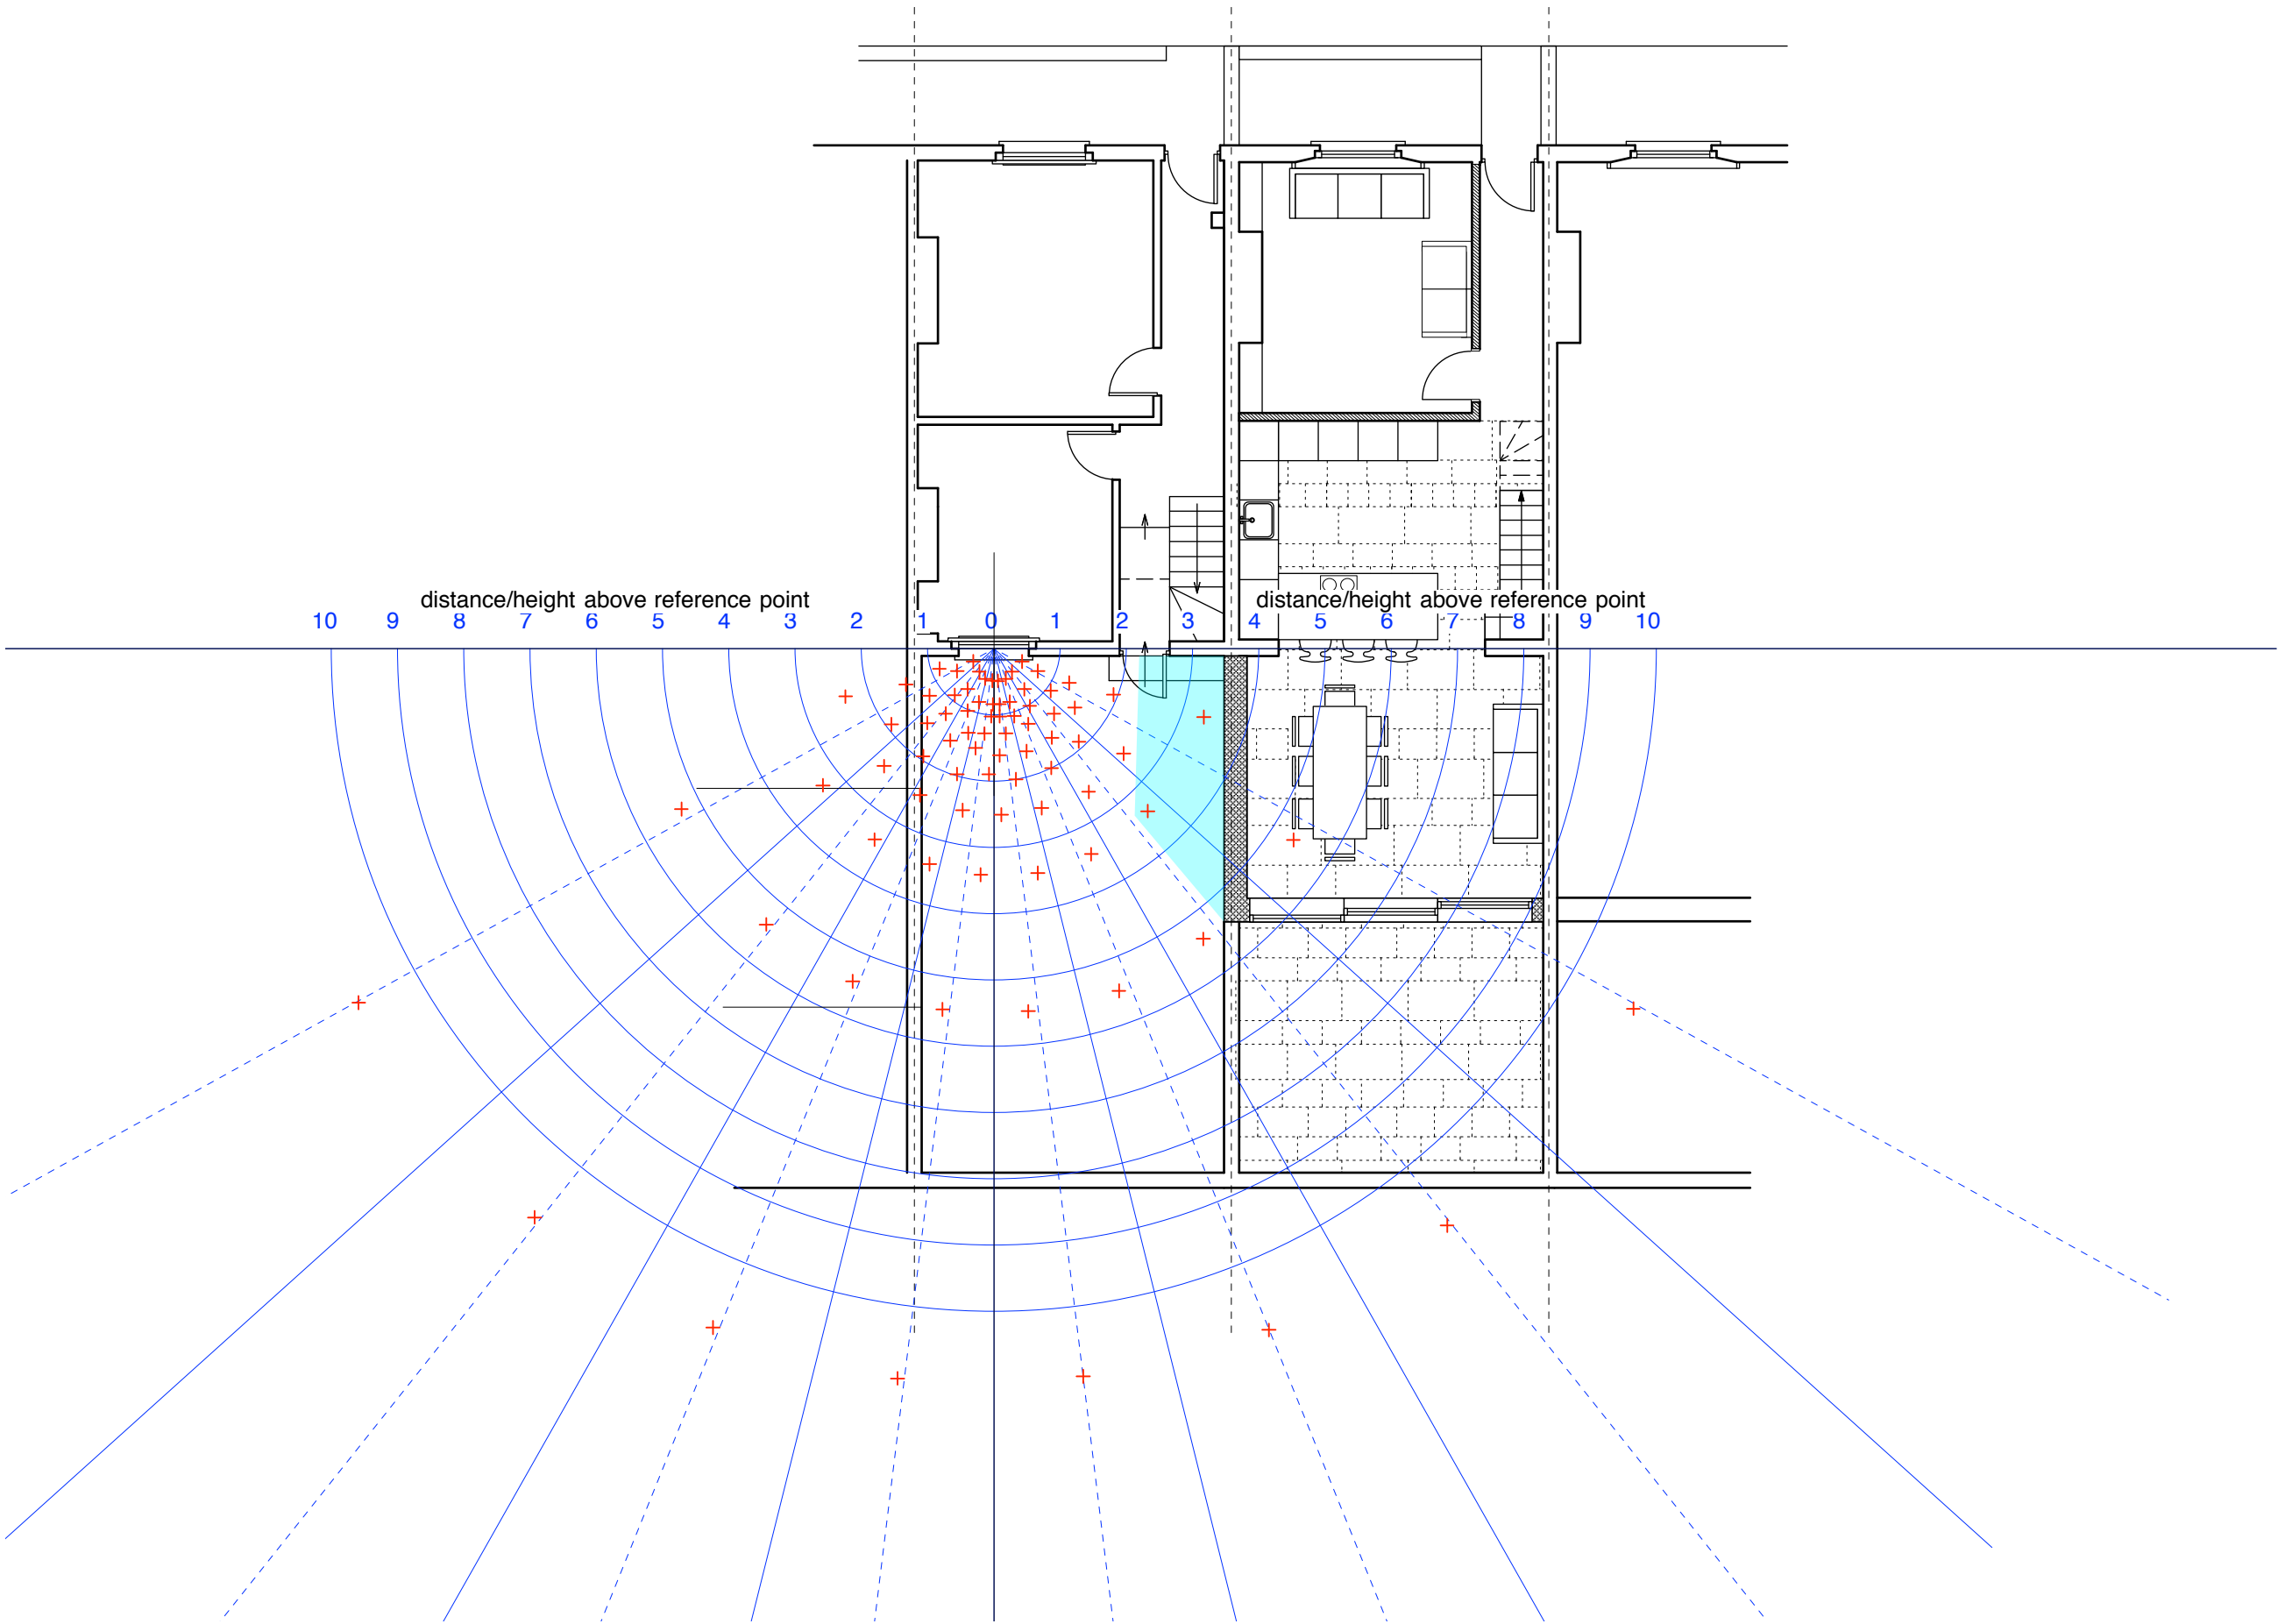

Revisions

4orm

1-5 Offord Street London N1 1DH

studio@4orm.co.uk
www.4orm.co.uk

Project
14 Inkerman Road
London, NW5 3BT

Drawing Title
Proposed ground floor daylight study
Impact on #13 Inkerman Road

Drawing Status
PLANNING

Date	Scale @ A3	Drawn
July 2019	1:100	NT

Drawing Number
4124-DL_1