
 
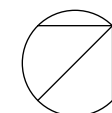
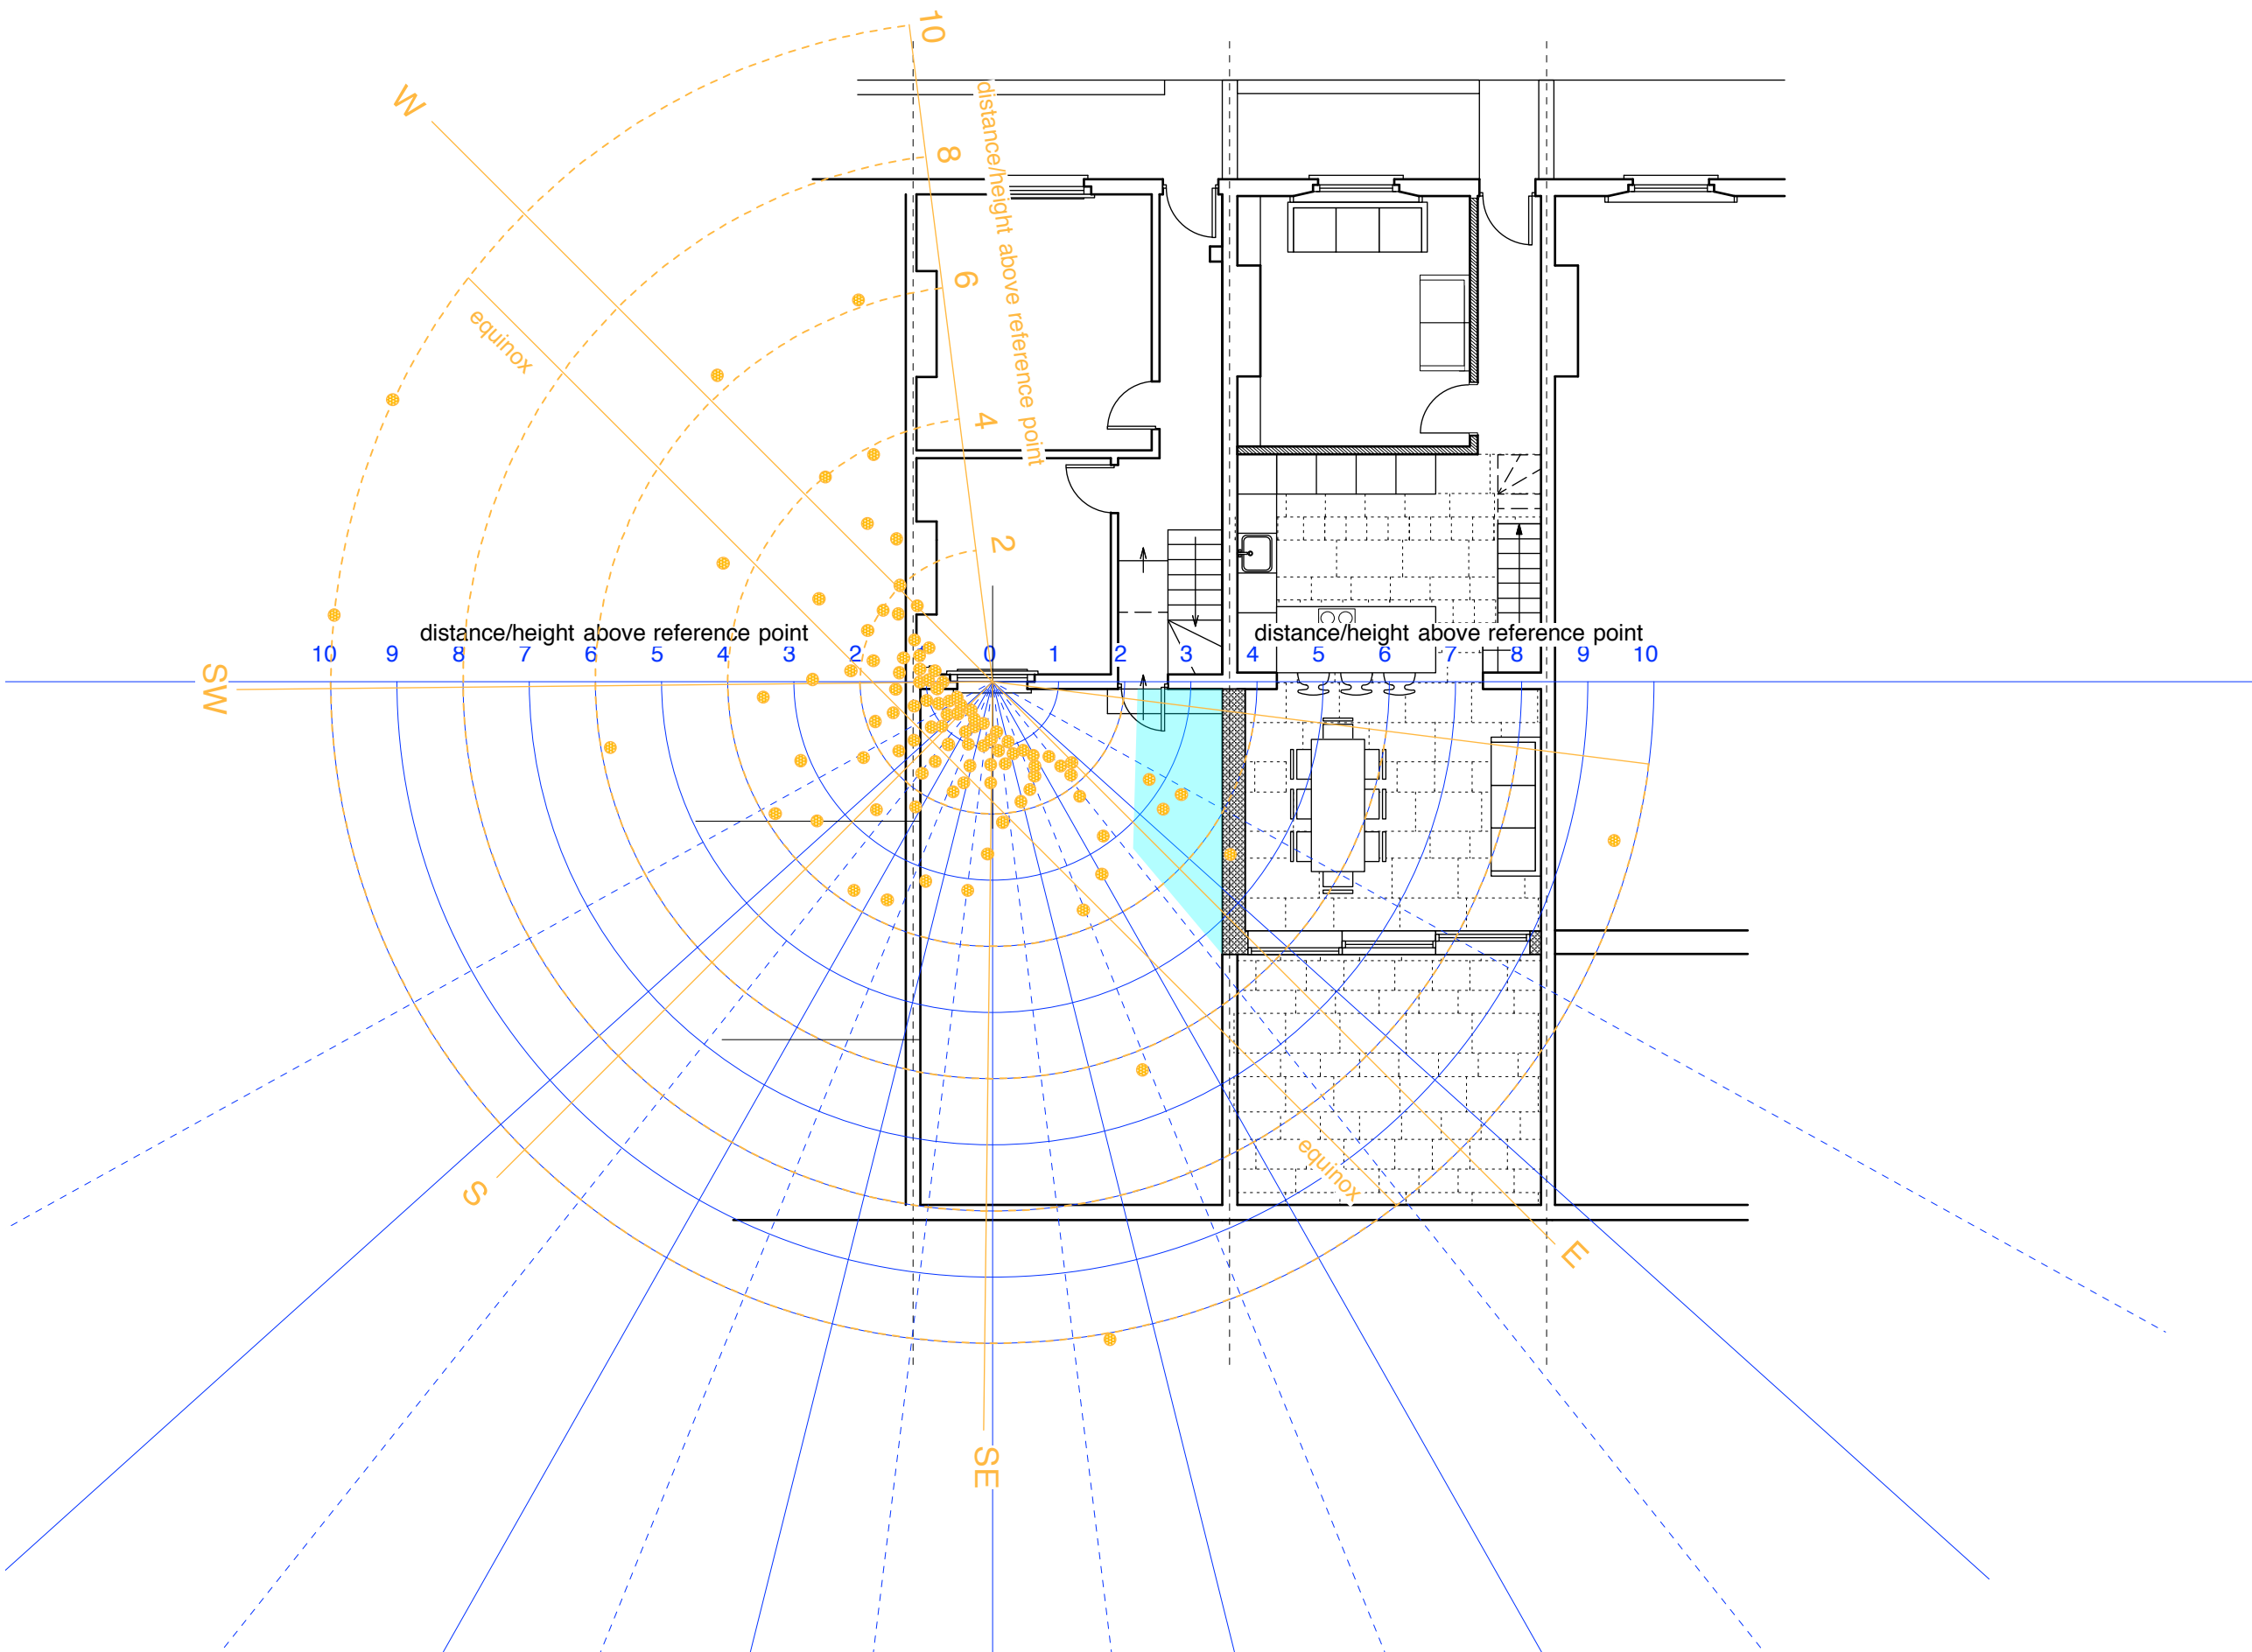


Do not scale from this drawing.
Dimensions are to be verified on site prior to construction.
Notes

Note: Each dot above horizontal indicates 1% probable sunlight hours

 increased obstruction caused by proposal



Revisions

4orm

1-5 Offord Street London N1 1DH

studio@4orm.co.uk
www.4orm.co.uk

Project
14 Inkerman Road
London, NW5 3BT

Drawing Title
Proposed ground floor sunlight study
Impact on #13 Inkerman Road

Drawing Status
PLANNING

Date	Scale @ A3	Drawn
July 2019	1:100	NT

Drawing Number
4124-SL_1