
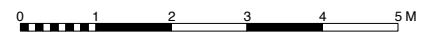
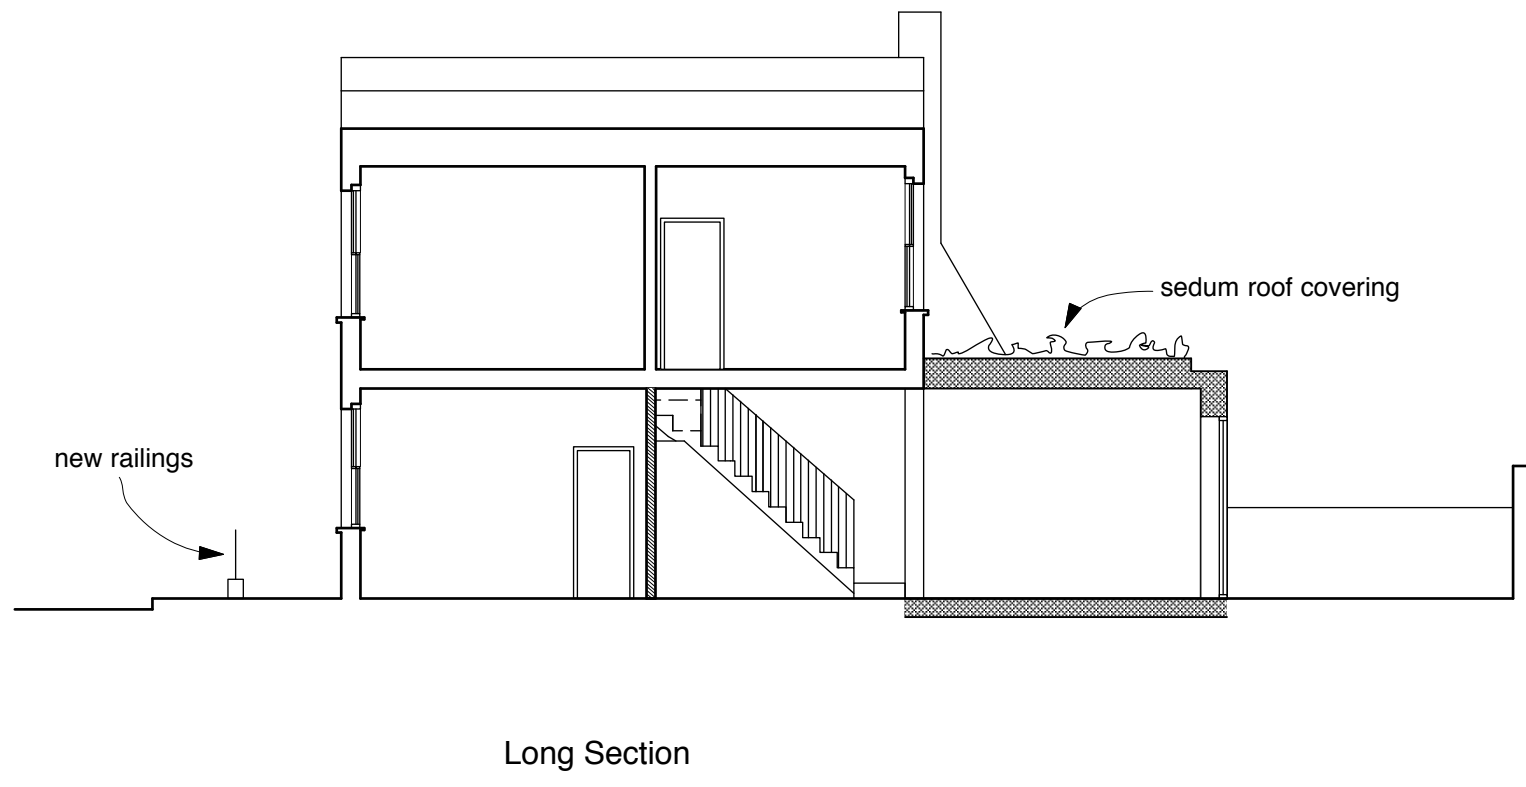


Do not scale from this drawing.  
 Dimensions are to be verified on site prior to  
 construction.  
 Notes

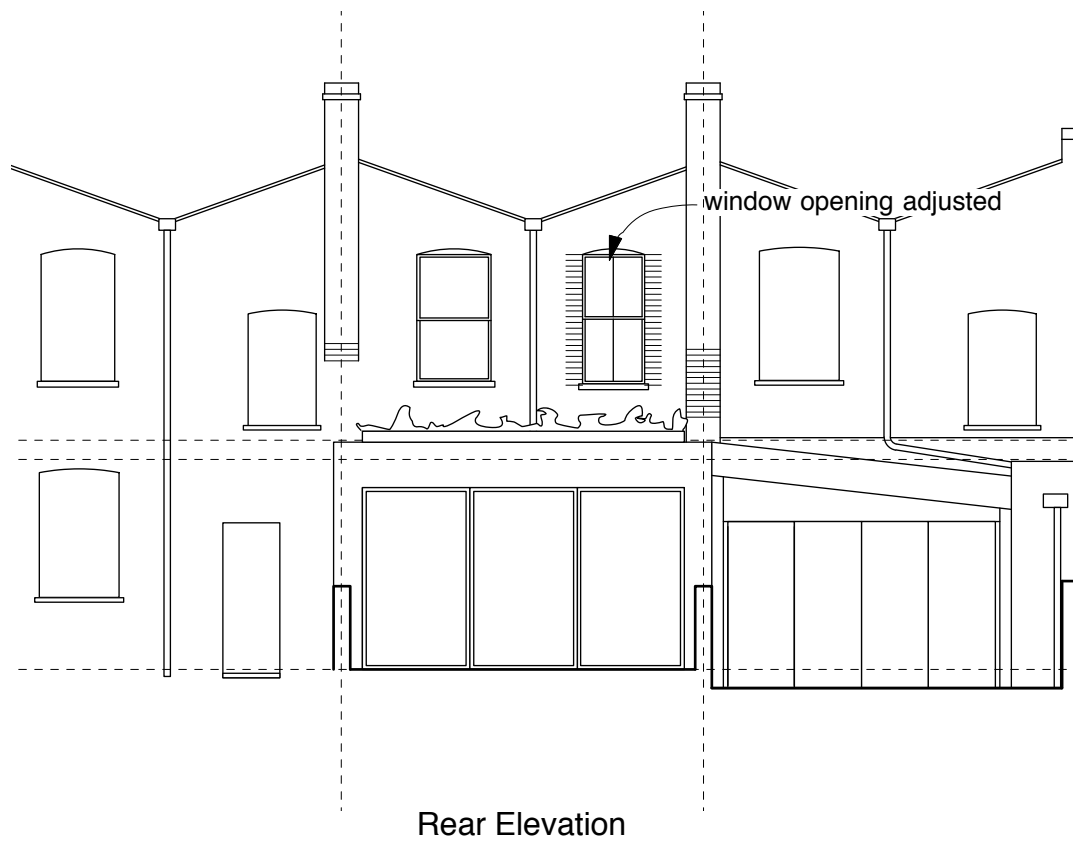

Revisions

# 4orm

1-5 Offord Street London N1 1DH  
 studio@4orm.co.uk  
 www.4orm.co.uk

Project  
 14 Inkerman Road  
 London, NW5 3BT

Drawing Title  
 Proposed Elevations & Long Section

Drawing Status  
**PLANNING**

Date	Scale @ A3	Drawn
June 2019	1:100	NT

Drawing Number  
**4124-P.10 A**