



EXISTING STAINLESS STEEL CANOPY AND SOFFIT SPRAYED BLACK.


PROPOSED FRET CUT ACRYLIC ADDRESS SIGNAGE

EXISTING ESCAPE DOOR
VINYL DECAL SIGNAGE TO INTERNAL GLASS WITH BUILDING DIRECTORY

EXISTING ALUMINIUM CURVED SLIDING ENTRANCE DOOR ARRANGEMENT REMOVED AND REPLACED WITH 2 NOS SLIDING DOORS. SLIDING DOORS TO SLIDE INTO INTERNAL SPACE. FINISH TO MATCH EXISTING ALUMINIUM FINISH.

1 PROPOSED ENTRANCE ELEVATION

Scale: 1:25 @ A1/1:50 @ A3

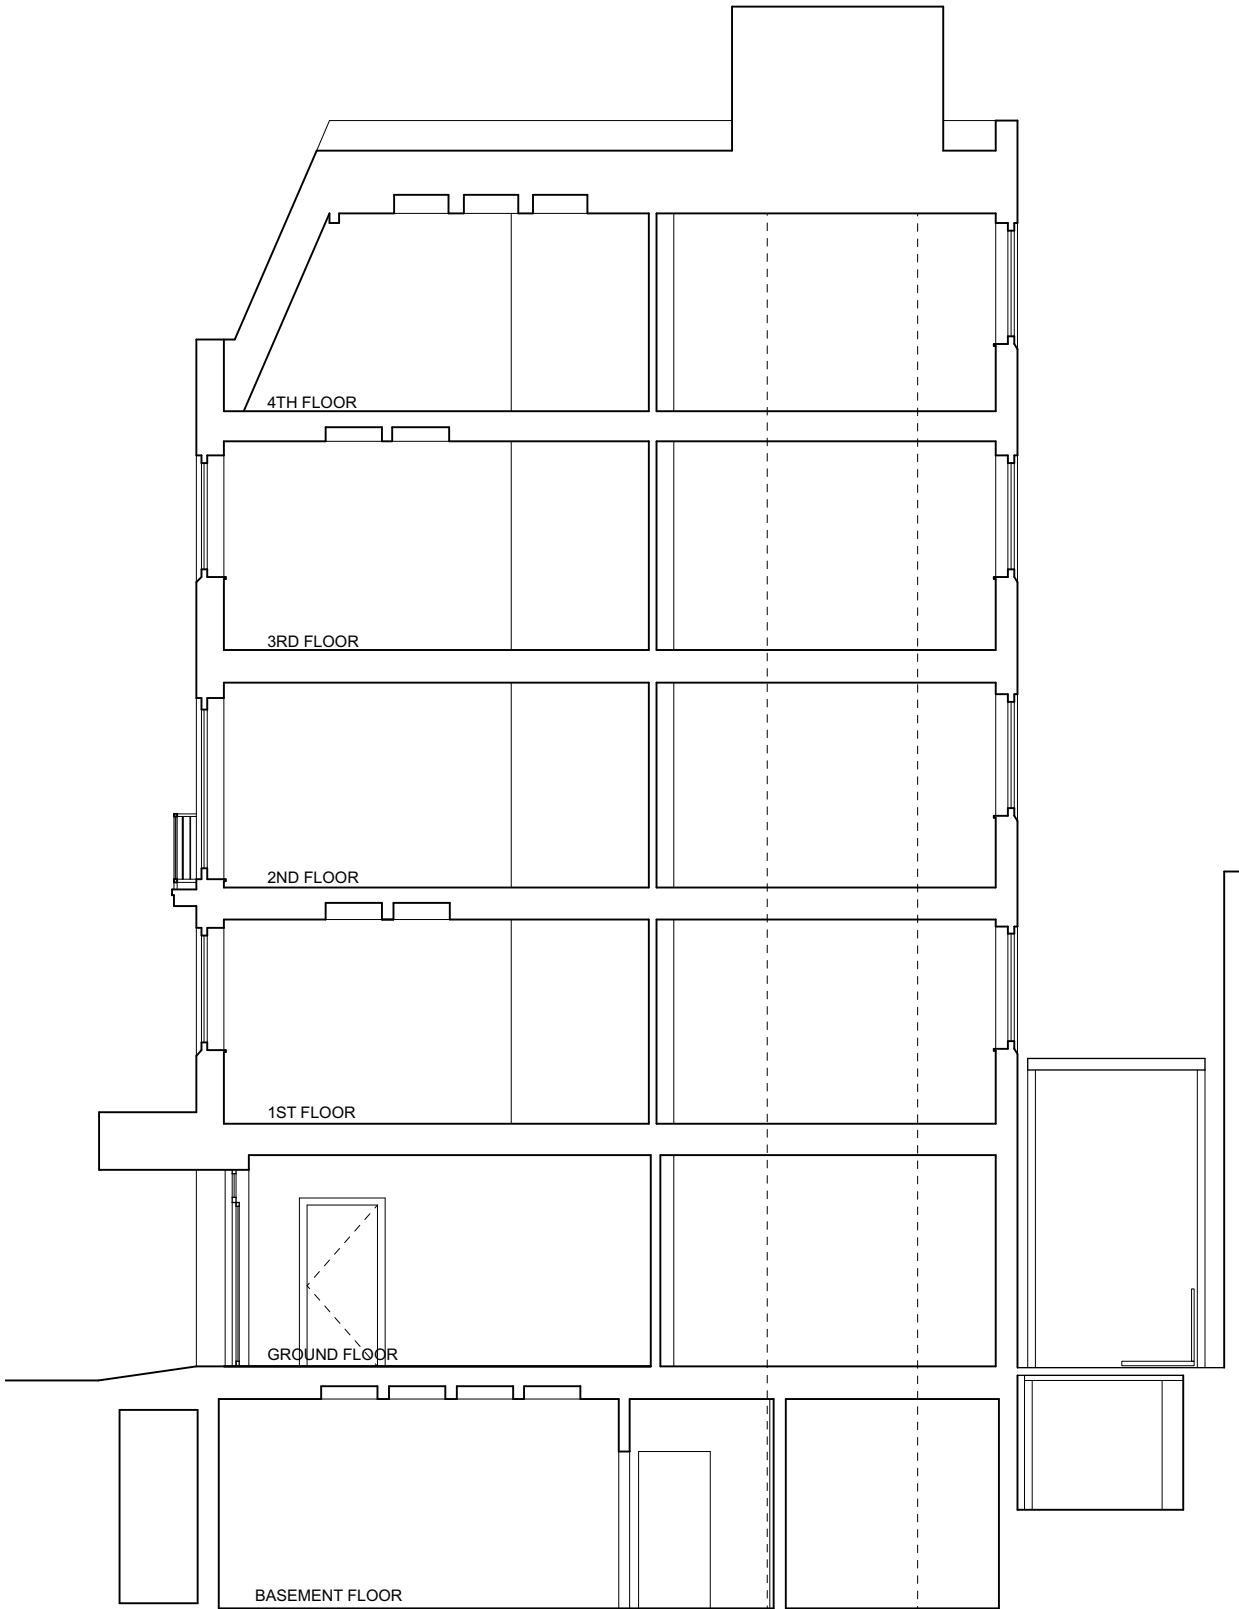

2 PROPOSED SECTION AA

Scale: 1:50 @ A1/1:100 @ A3

Use only written or calculated dimensions. Do not scale. This drawing must only be used for the purpose intended. Any discrepancies on or between all drawings issued must be drawn to the attention of the Designer for clarification. All drawings are to be read in conjunction with the relevant specialists drawings.

All dimensions must be confirmed on site. This drawing is copyright and no part of it may be reproduced without consent. This drawing and the details thereon do not constitute an instruction.

This drawing is design intent only and is not intended for use in manufacturing, construction or fitting out, it is the contractor's responsibility to ensure all materials and specifications are fit for purpose.

Nothing on this drawing or associated specifications should be construed to relieve the contractor from their obligation to do a professional and workmanlike job.



WE LIKE TODAY

Unit 2, Albert Works, Conway Street
Hove, East Sussex, BN3 3LW

T +44 (0) 1273 778077
M +44 (0) 7889 069371 W www.weliketoday.co.uk
E info@weliketoday.co.uk

				Project: 275 GRAYS INN ROAD			
				Client: BYWATER PROPERTIES			
				Drawing title: PROPOSED ENTRANCE ELEVATION			
				PROPOSED SECTION AA			
				Scale: 1:100 @ A3		Date: AUGUST 2019	
				Project number: WLT_GIR		Rev:	
				Status: PLANNING		Drawing number: 2005	
Rev	Date	Reason	Person				