



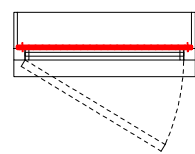


- General Notes:
1. Copyright of this drawing remains the sole property of Cooley Architects unless otherwise assigned in writing.
 2. Figured dimensions are to be worked in all cases with any discrepancies reported to the Architect prior to commencement of any work.
 3. Setting-out is based on outline survey only. All dimensions to be checked on site prior to construction/ordering.
 4. All dimensions are to edge/centre of structural element of wall or to grid-line, unless noted. If unclear consult Cooley Architects.


KEY:
 Location of safety barrier

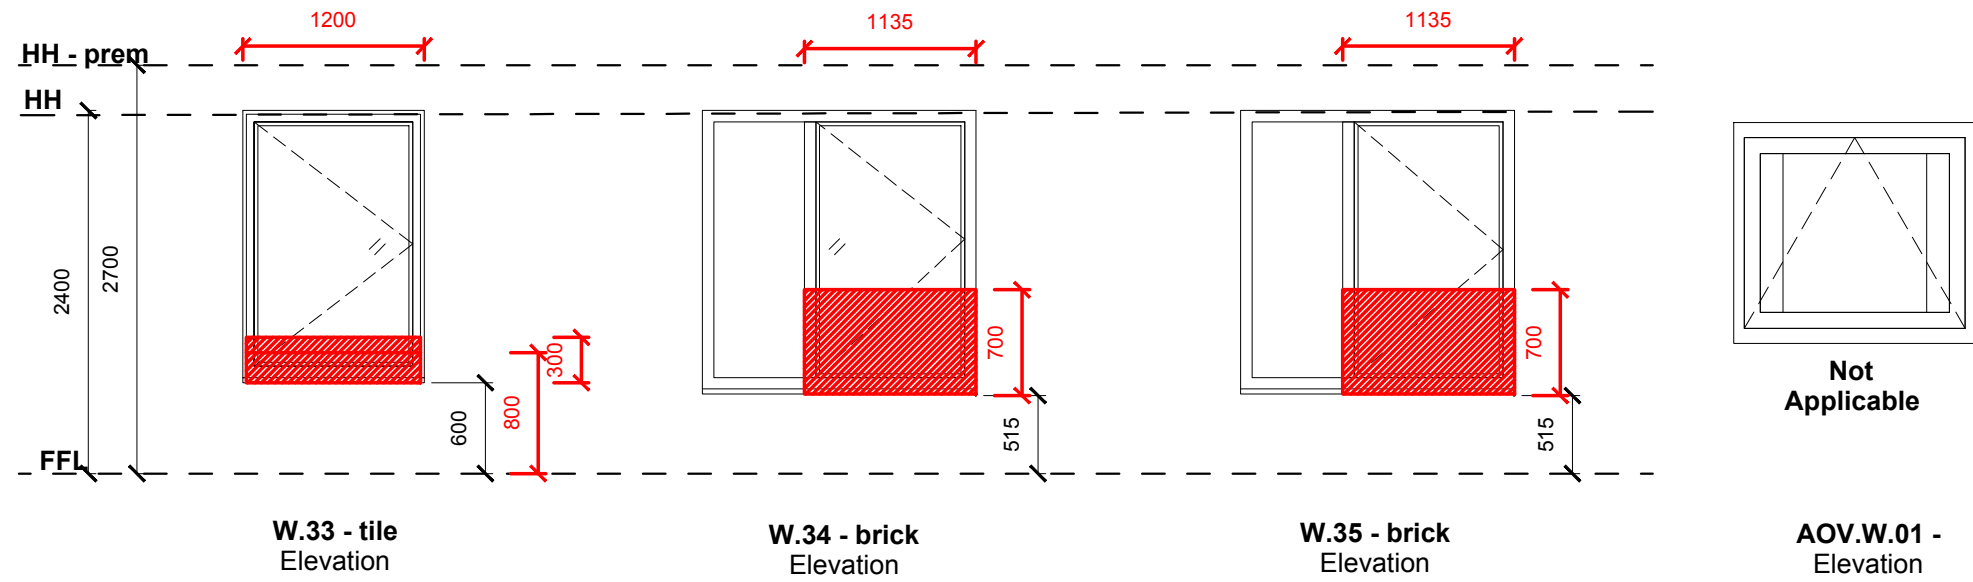

W.33 - Plan

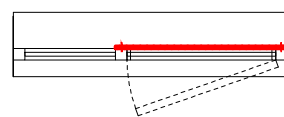

W.34 - Plan

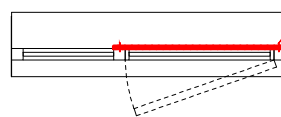

W.35 - Plan

Proprietary safety barrier fixed to the external side of the window frame

NOT FOR CONSTRUCTION

C	CW	Amendments to Annotation	CC	09.08.19
B	CW	Minor Amendments	CC	07.08.19
A	CW	New Drawing	CC	07.08.19
REV	BY	DESCRIPTION	CKD	DATE

Cooley | Architects

123 Aldersgate Street London EC1A 4JQ
 t: 020 3176 4481 www.cooleyarchitects.com

CLIENT

Labtech
 PROJECT
Hawley Wharf
 Building WX

DRAWING TITLE
Windows with Safety Barriers
 Part 2/2

DRAWN BY	DATE	CHECKED
CW	Aug 19	CC
SCALE	SIZE	STATUS
1:50	A3	Planning

DRAWING No
 987 - CYA - WX- XX- DR - A- 00002 REV
 C

1 Windows with additional Safety Barriers