


- General Notes:
1. Copyright of this drawing remains the sole property of Cooley Architects unless otherwise assigned in writing.
 2. Figured dimensions are to be worked in all cases with any discrepancies reported to the Architect prior to commencement of any work.
 3. Setting-out is based on outline survey only. All dimensions to be checked on site prior to construction/ordering.
 4. All dimensions are to edge/centre of structural element of wall or to grid-line, unless noted. If unclear consult Cooley Architects.

KEY:
 Location of safety barrier

Proprietary Safety Barrier

Completely transparent safety barriers with laminated safety glass.

Discreet appearance, to fix brackets on the outer side of the window frame.

Glass thicknesses of 10 mm - 16 mm can be used.

NOT FOR CONSTRUCTION

B	CW	Amendments to Annotation	CC	09.08.19
A	CW	New Drawing	CC	07.08.19
REV	BY	DESCRIPTION	CKD	DATE

Cooley | Architects

123 Aldersgate Street London EC1A 4JQ
 t: 020 3176 4481 www.cooleyarchitects.com


CLIENT

Labtech
 PROJECT
Hawley Wharf
 Building WX


DRAWING TITLE
Typical Section of Safety Barrier Location

DRAWN BY	DATE	CHECKED
CW	Aug 19	CC
SCALE	SIZE	STATUS
As Indicated	A3	Planning

DRAWING No 987 - CYA - WX- XX- DR - A- 00003 REV B

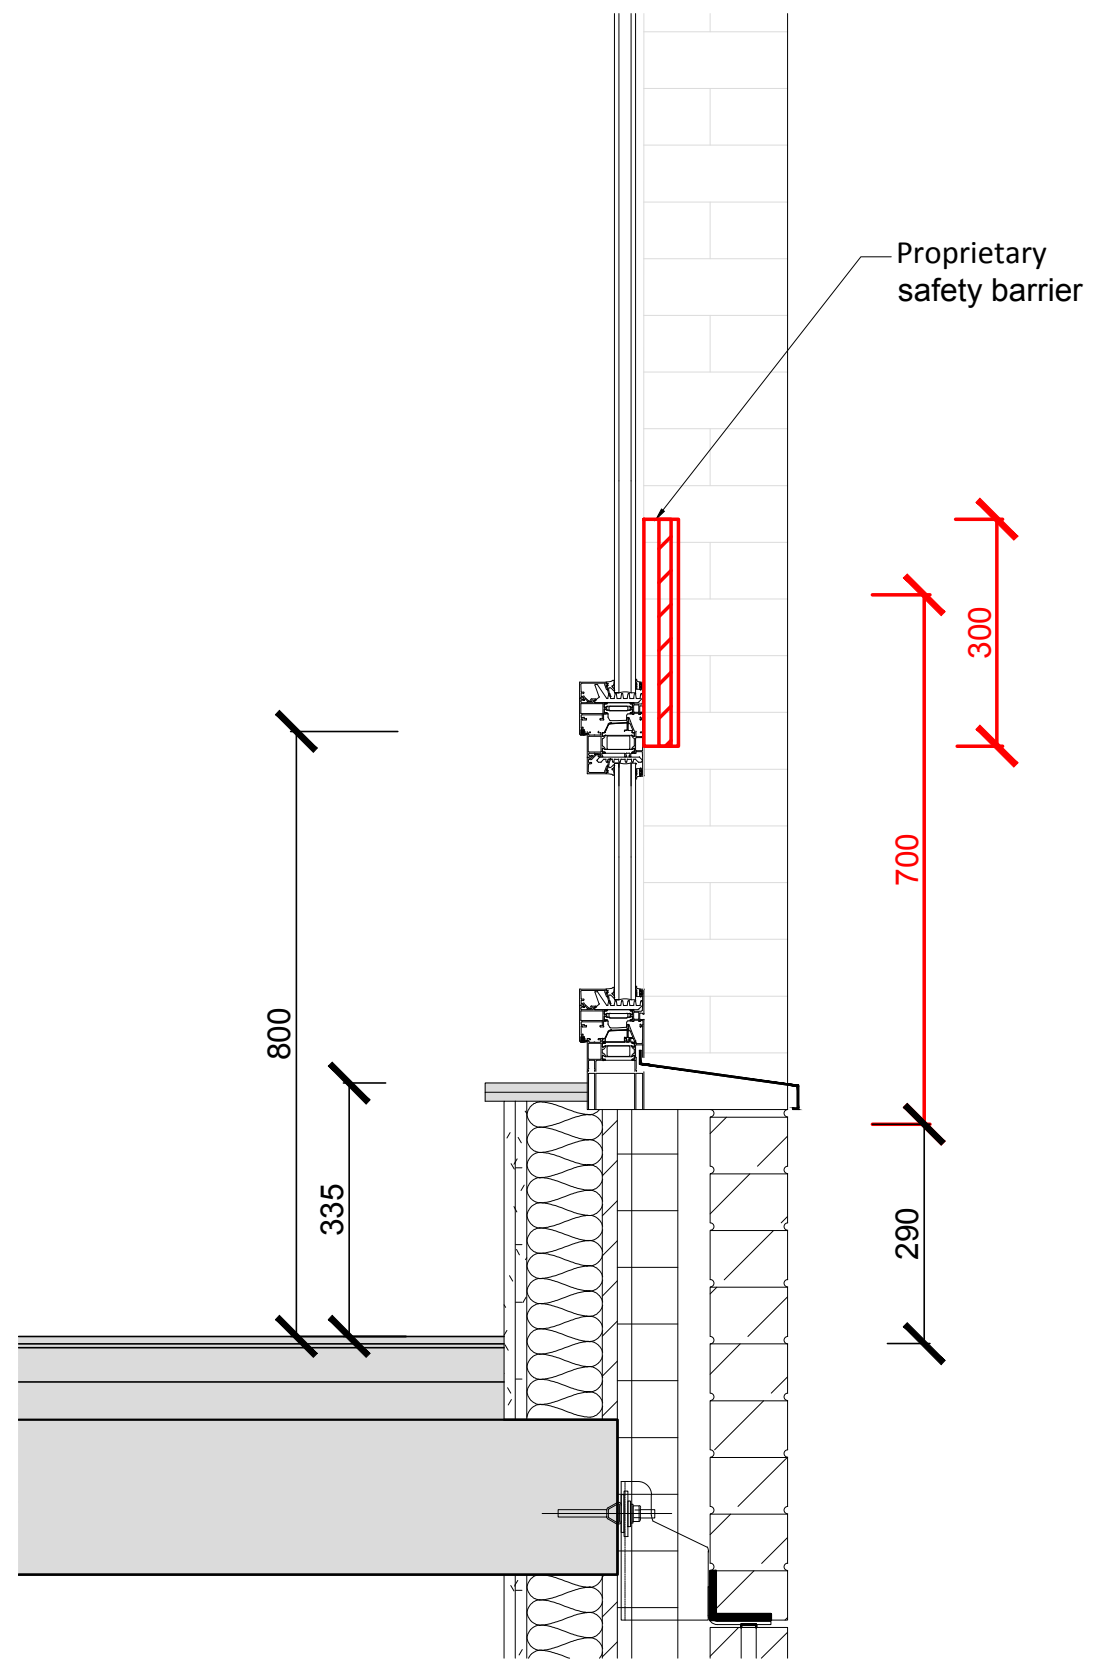

1 Typical Section of Safety Barrier Location
 1:10

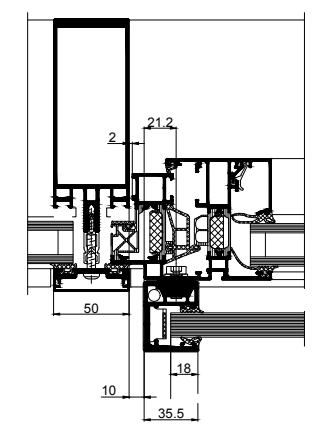

2 Plan Detail of Proprietary Safety Barrier
 1:5