



This drawing should not be used to calculate areas for the purposes of valuation. Do not scale this drawing. All Dimensions to be checked on the site by the contractor and such dimensions to be their responsibility. All work must comply with relevant British Standards and Building Regulations requirements..

Rev	Description	Date
P1	First Issue	01.06.19

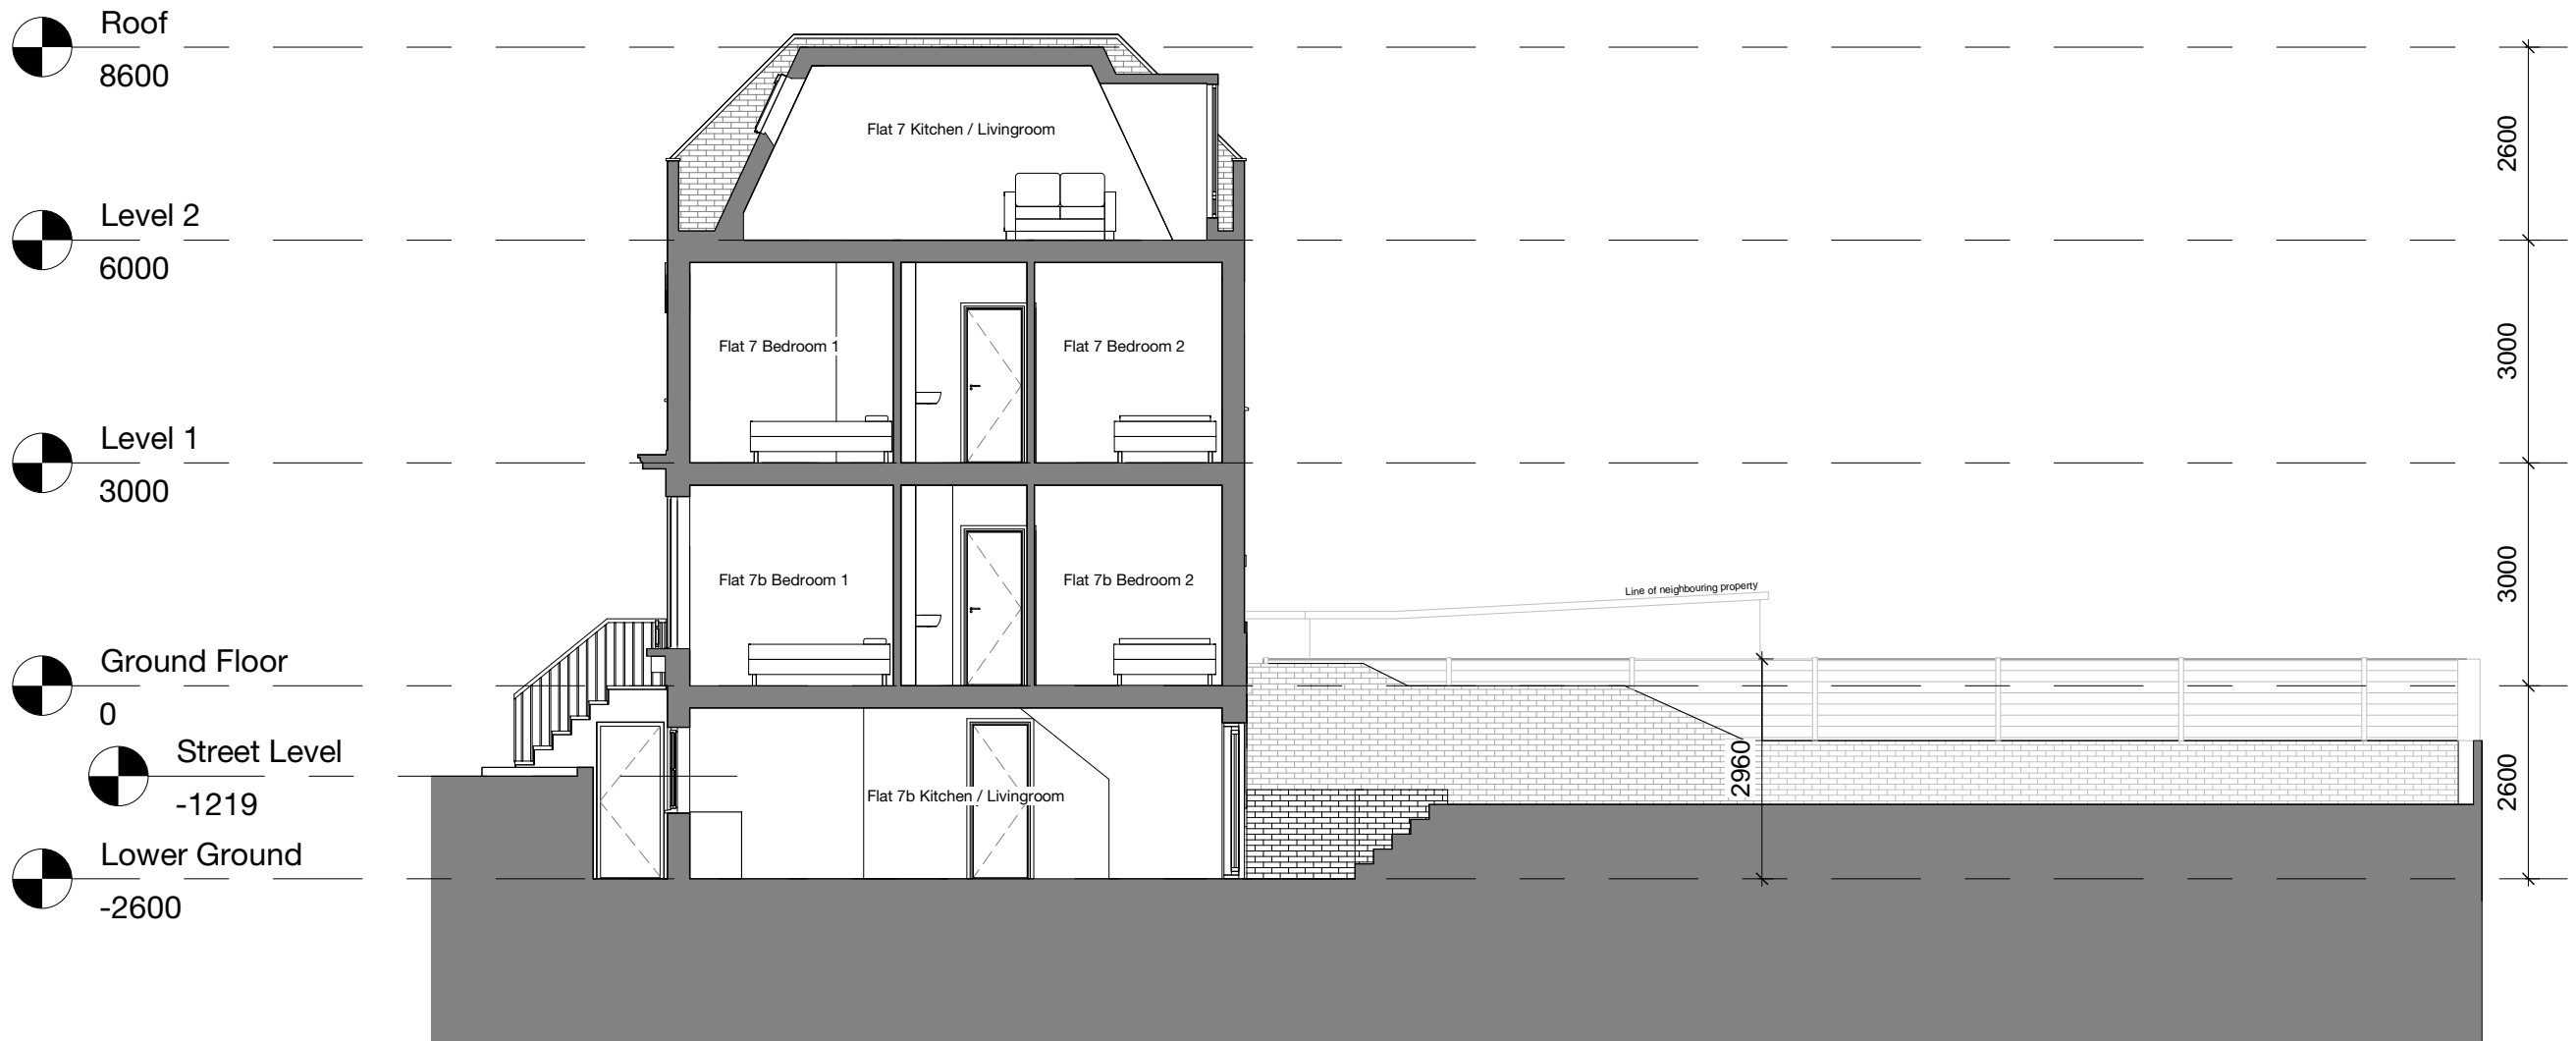

Existing Section A-A
1 : 100

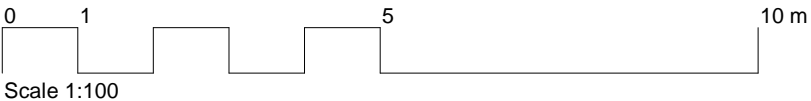

M. Jeffery Self Build
7b St Ann's Gardens, NW5

Project
Jeffery Extension

Drawing
Existing Section A-A

Scale
1 : 100 @ A3

Date
01/06/19

Drawn By
MJ

Checked By
-

Job Number
-

Status
-

Purpose of Issue
Planning

Drawing No.
PL-XX-DR-0015

Rev
P1