


General note

This drawing is to be read in conjunction with all other relevant drawings, schedules and specifications issued by AYH DESIGNS


All interior dimensions including ceiling heights are taken to and from finished surfaces unless otherwise stated. All levels and dimensions must be checked on site. Any discrepancies with the information depicted in this drawing must be reported to AYH DESIGNS. Responsibility can not be accepted for alterations made to this drawing without prior permission from AYH DESIGNS

This drawing must not be photocopied, scaled or reproduced otherwise scale accuracy can not be guaranteed.

This drawing should not be used in any circumstances for any structural calculation or building construction / demolition work.

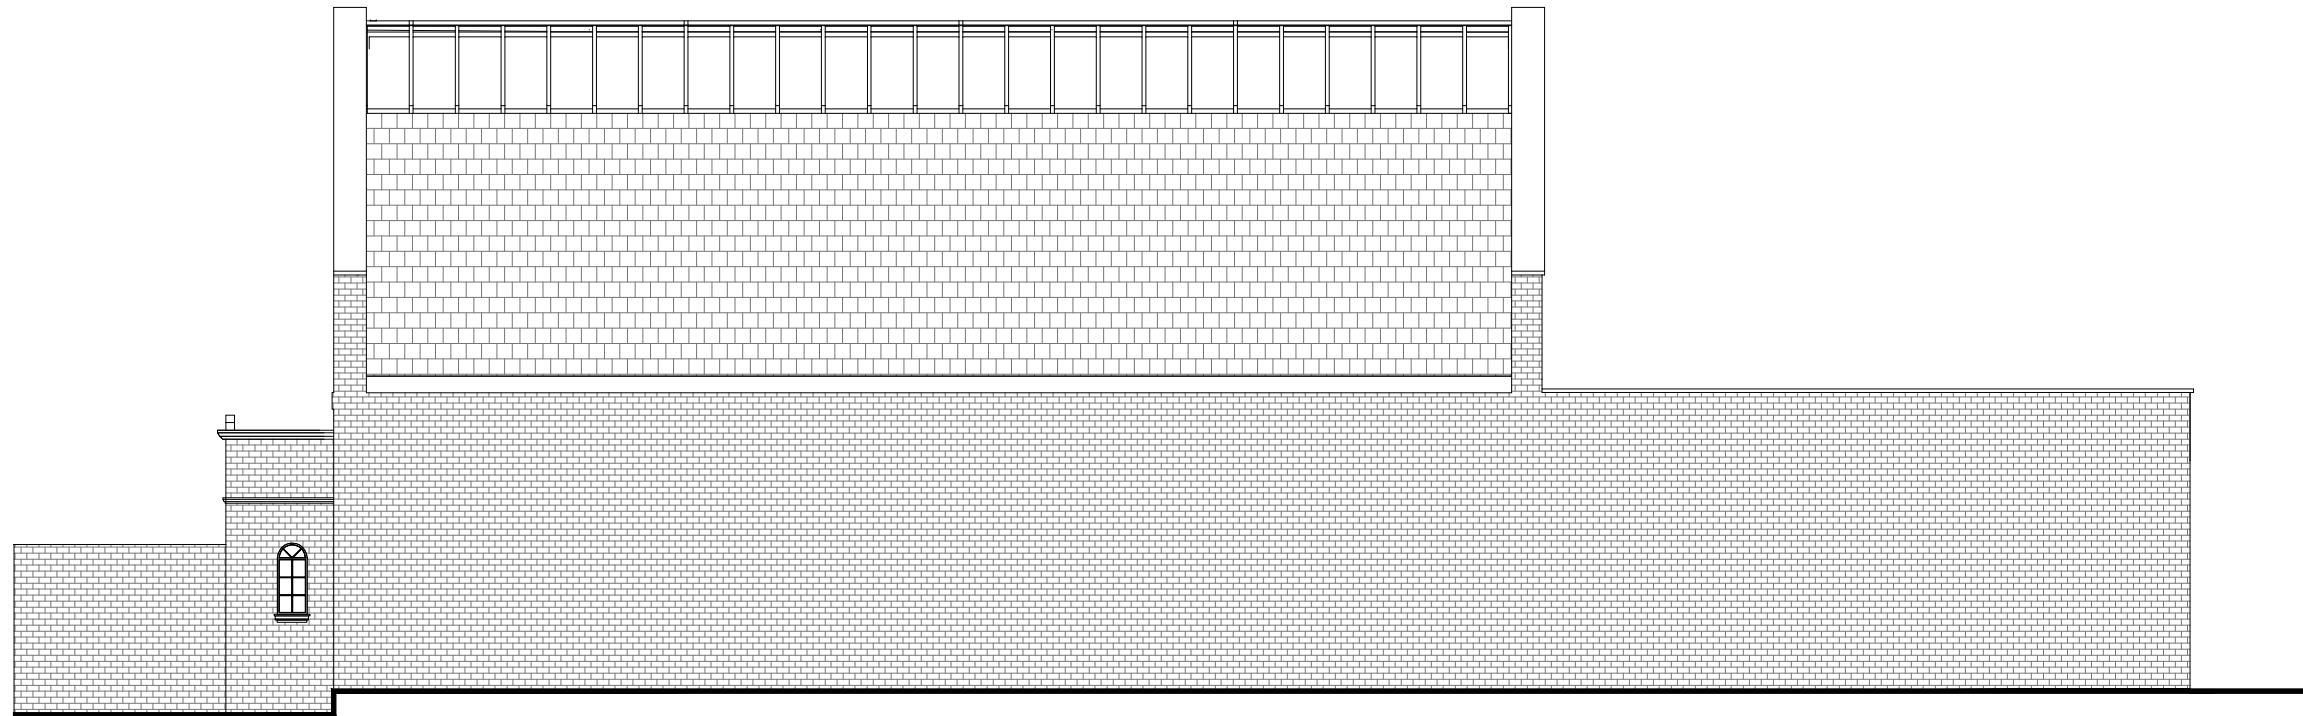

**A** Existing Side Elevation  
Scale: 1:100

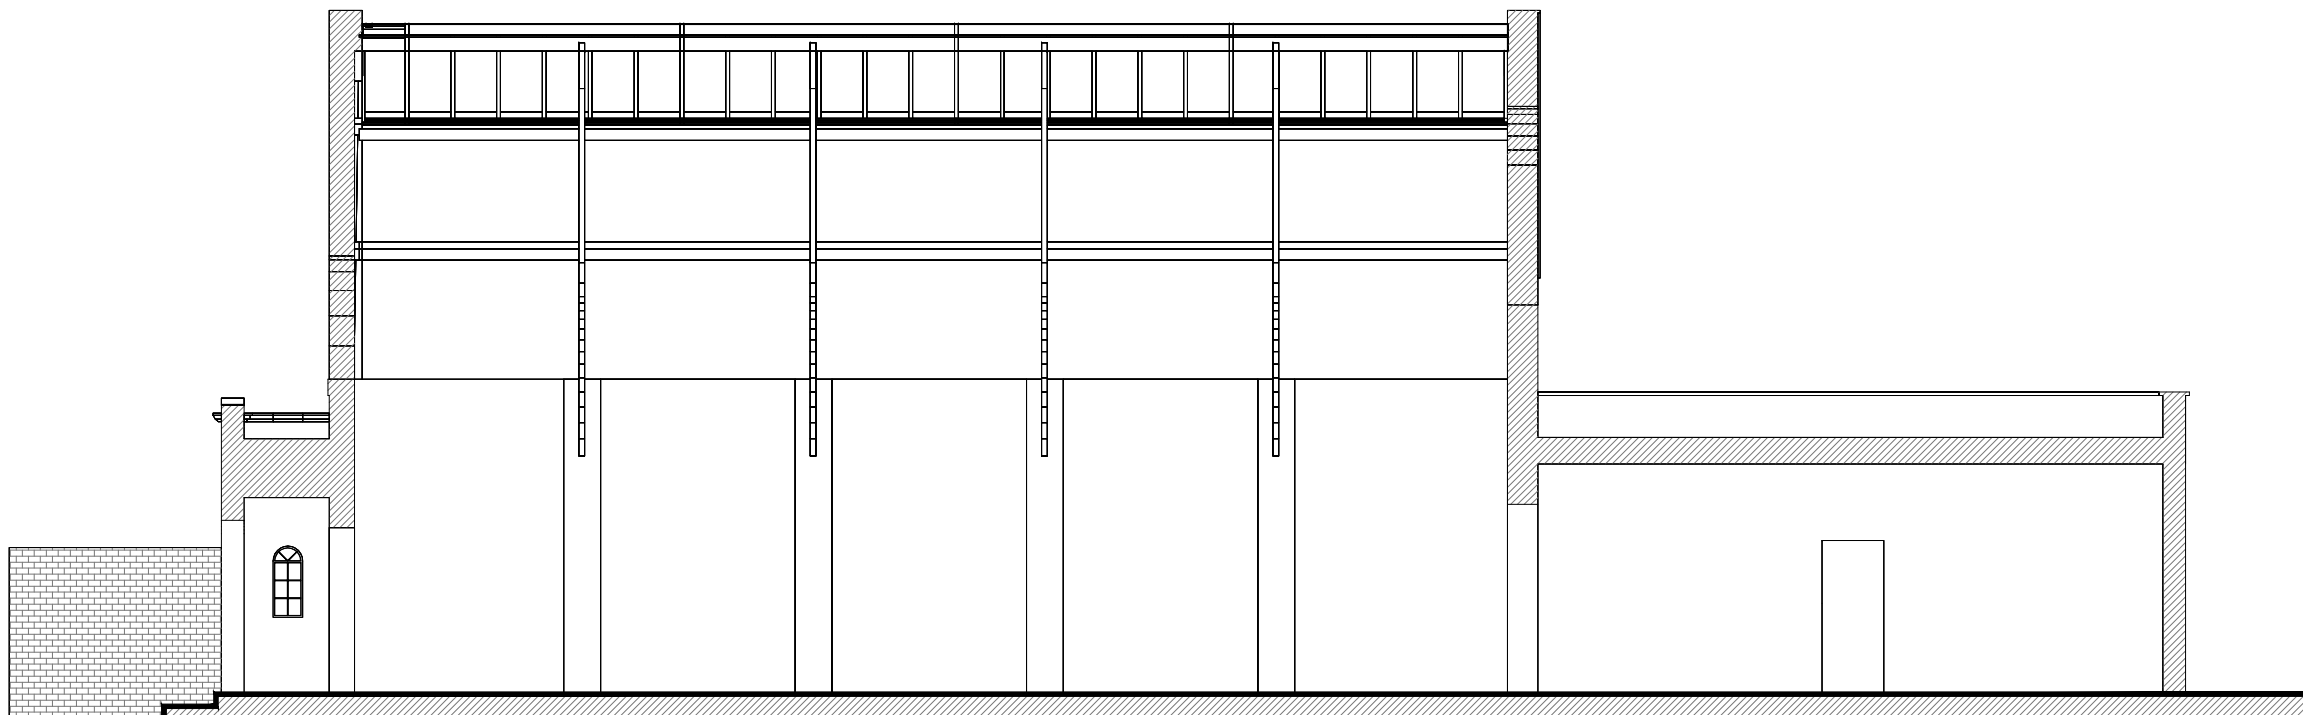

**B** Existing Long Section B-B  
Scale: 1:100

**AYHDESIGNS**

M: +44 (0)7595464885 M: ayhconceptdesigns@gmail.com

CLIENT:  
SAFARI KID  
JOB TITLE:  
ROCHESTER SQUARE, NW1 9RY  
DRAWING TITLE:  
EXISTING SIDE ELEVATION AND LONG SECTION B-B  
TOTAL SQM/SQFT:

JOB NO:	DRAWING NO:	REVISION:	SCALE(S):
004	004	C	1:100@A3
DRAWN: AYH	CHECKED: YES		DATE: 14.06.19