



Annotations:

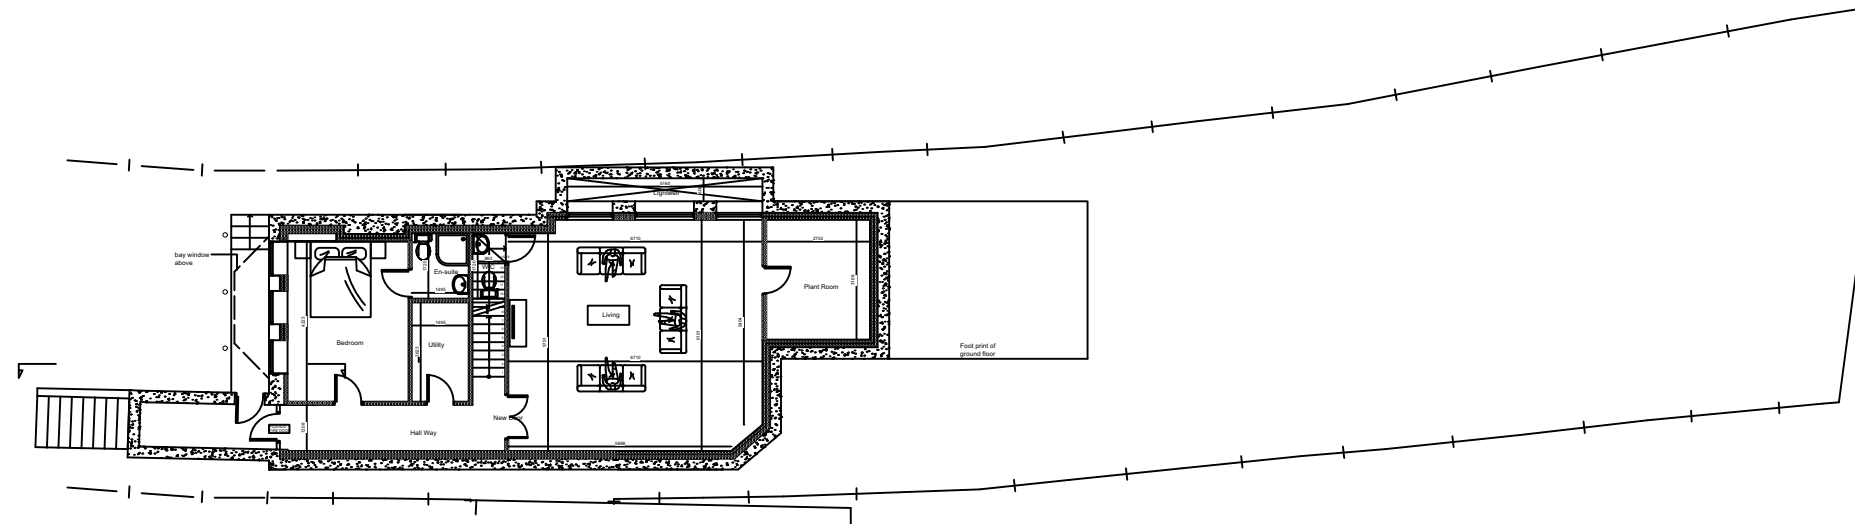

PROPOSED BASEMENT PLAN 1:200

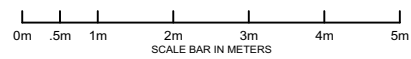

**AMIRILAN** DESIGN

Unit 3 London Business Park London NW2 7AH  
Tel: 02084529400 E-mail: info@amirilan.com

Project: 64 Platt's Lane

Drawing: Proposed Basement Plan

Scale: 1:200 @A3

Date: 06-08-2019