

H	stage C: outline proposals -issued for information -client -council	13.08.19
G	stage C: outline proposals -issued for information -client -council	19.06.19
F	stage C: outline proposals -issued for information -client -council	26.02.19
E	stage C: outline proposals -issued for information -client	12.02.19
D	stage C: outline proposals -issued for information -client	29.11.18
C	stage C: outline proposals -issued for information -client	15.08.18
B	stage C: outline proposals -issued for information -client	13.07.18
A	stage C: outline proposals -issued for information -client	10.07.18
-	stage C: outline proposals -issued for information -client	06.07.18

Rev	Date
-----	------

**For Information**

Issued only for purpose indicated

This drawing to be read in conjunction with all consultants information.

All dimensions to be checked on site.  
Do not scale, except for planning purposes.

This drawing is protected by copyright.

JOB NUMBER 212

JOB TITLE

Klein 2

7 Rosecroft Avenue, NW3 7QA

DRAWING TITLE

ground floor  
proposed


SCALE: 1:50@A3

DATE: July 2018


DRAWING NO. REV

A/02/101 H

section AA

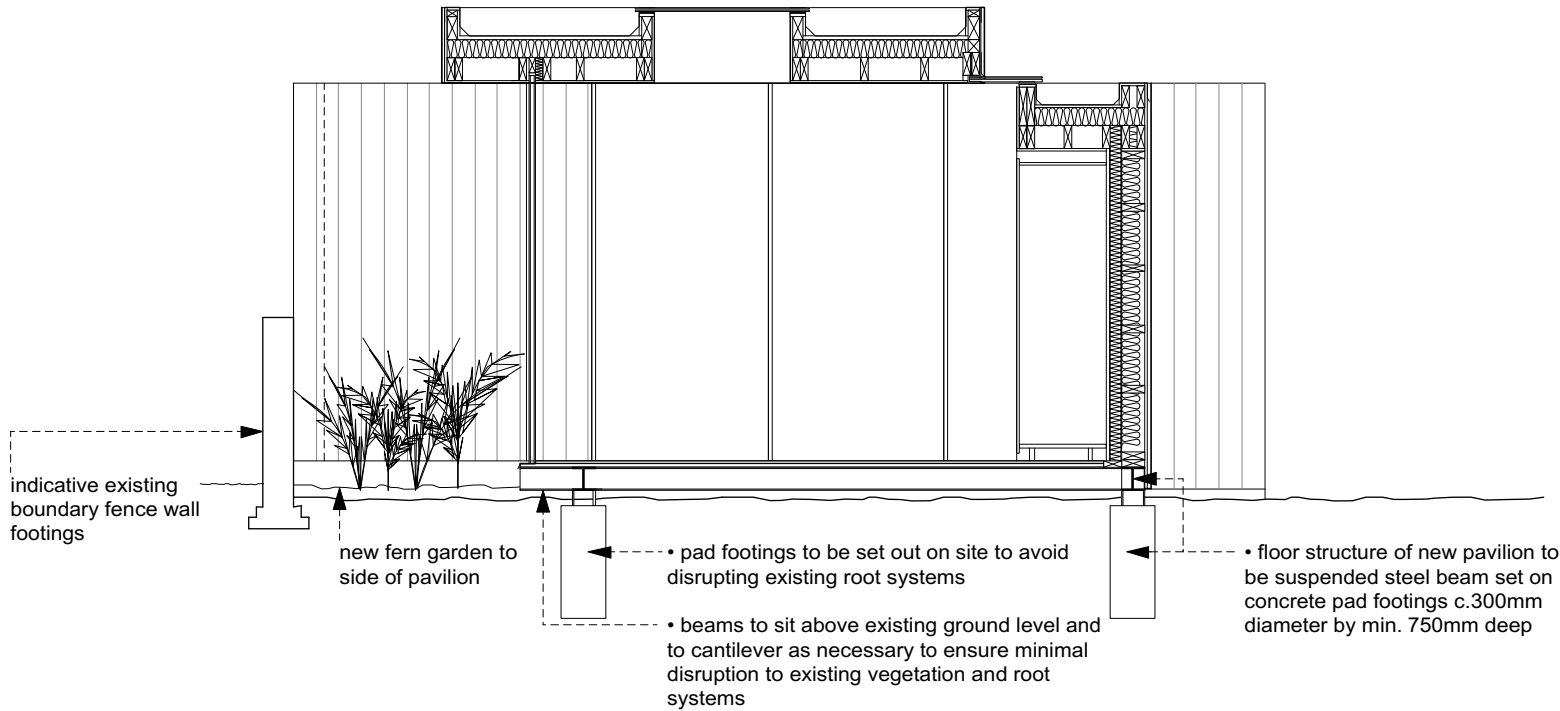

section BB

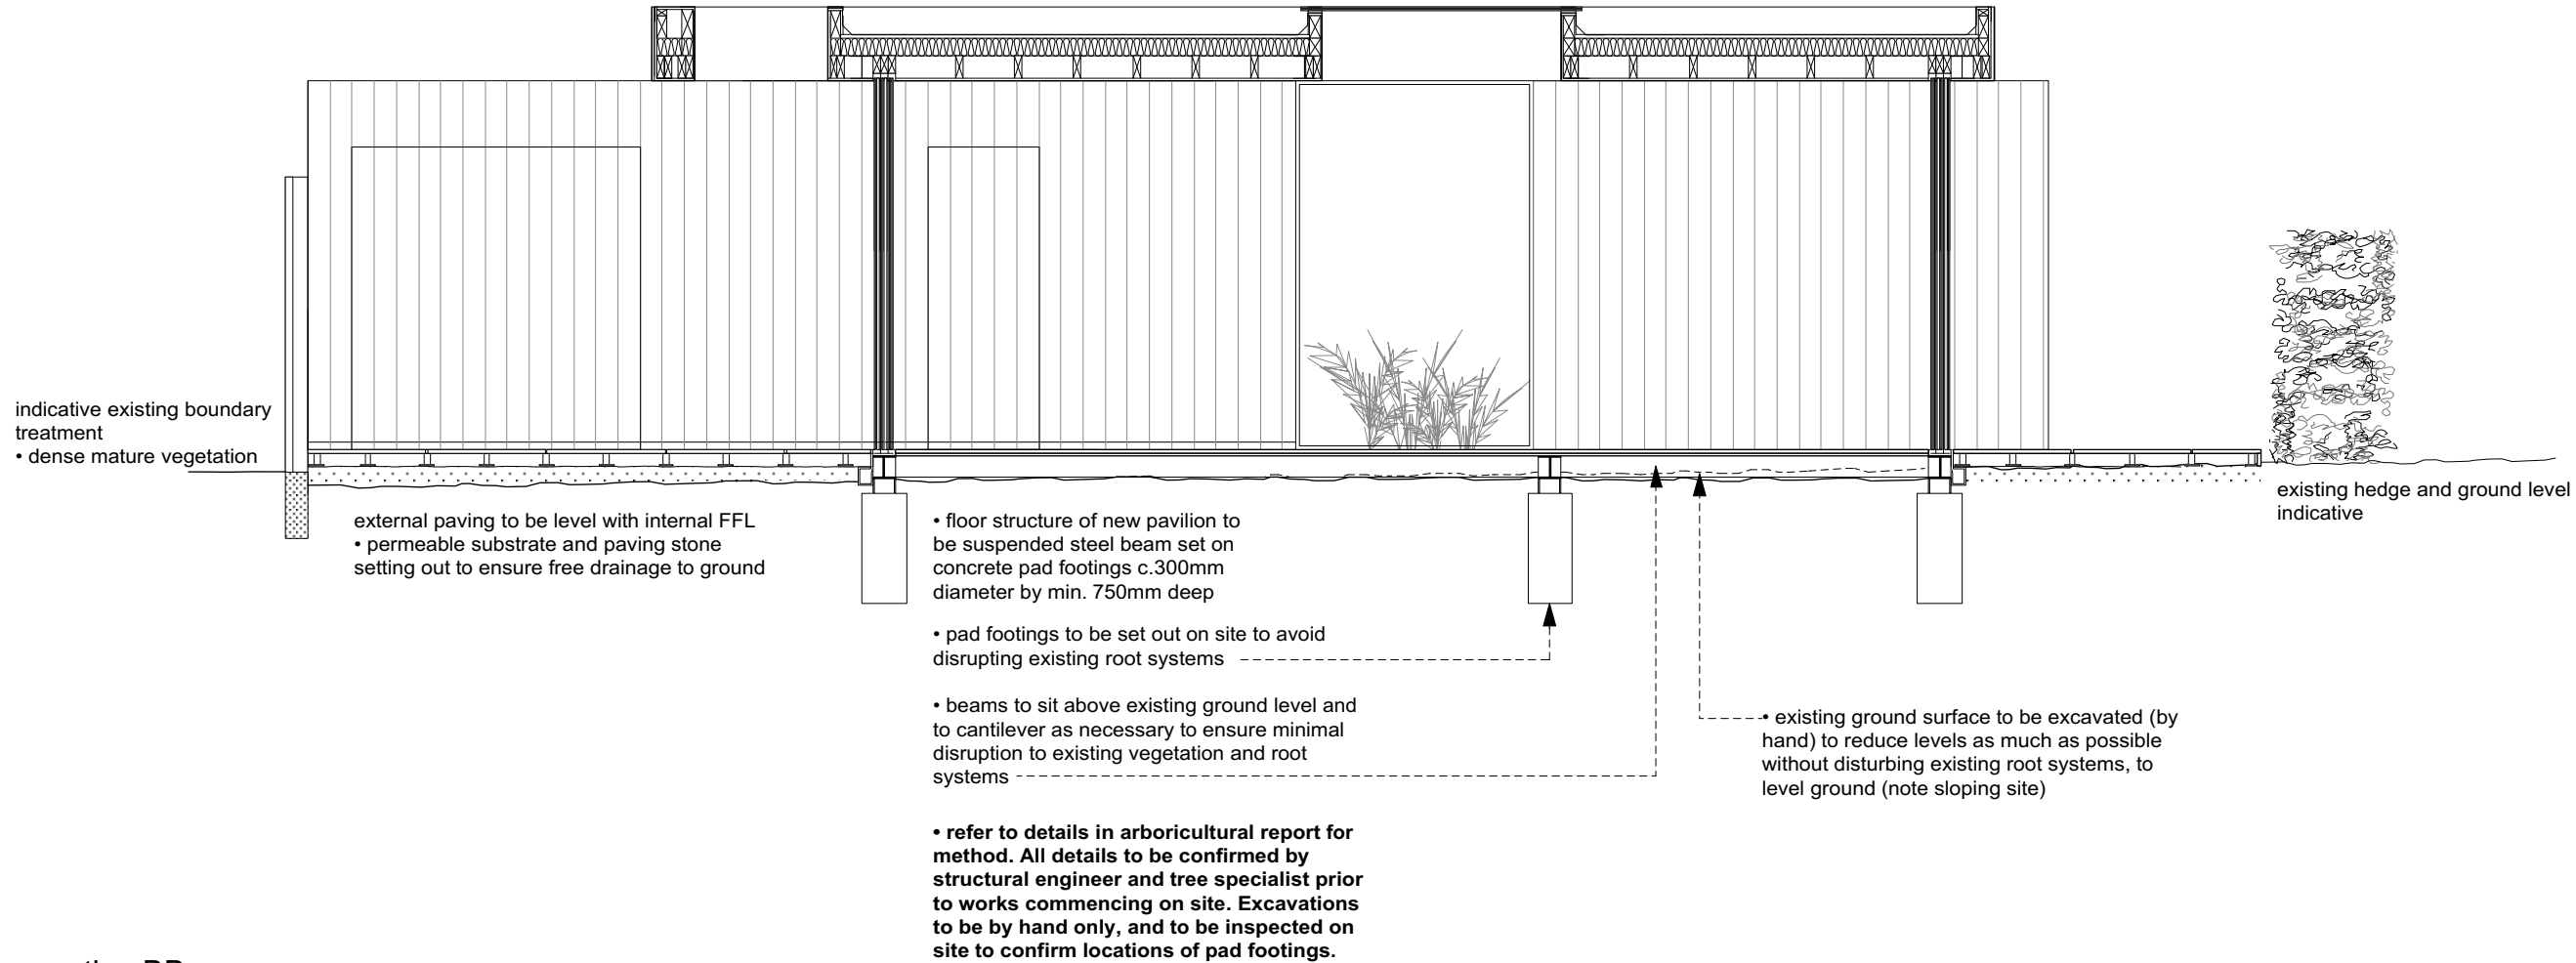

Rev	Date
-	stage C: outline proposals 13.08.19
-	issued for information
-	client
-	council

DRAWING STATUS	<b>For Information</b>
Issued only for purpose indicated	
This drawing is to be read in conjunction with all consultants information.	
All dimensions to be checked on site. Do not scale, except for planning purposes.	
This drawing is protected by copyright.	
JOB NUMBER	212
JOB TITLE	<b>Klein 2</b> 7 Rosecroft Avenue, NW3 7QA
DRAWING TITLE	<b>sections AA and BB</b> proposed
SCALE:	1:50@A3
DATE:	July 2018
DRAWING NO.	<b>A/02/501</b>
REV	-